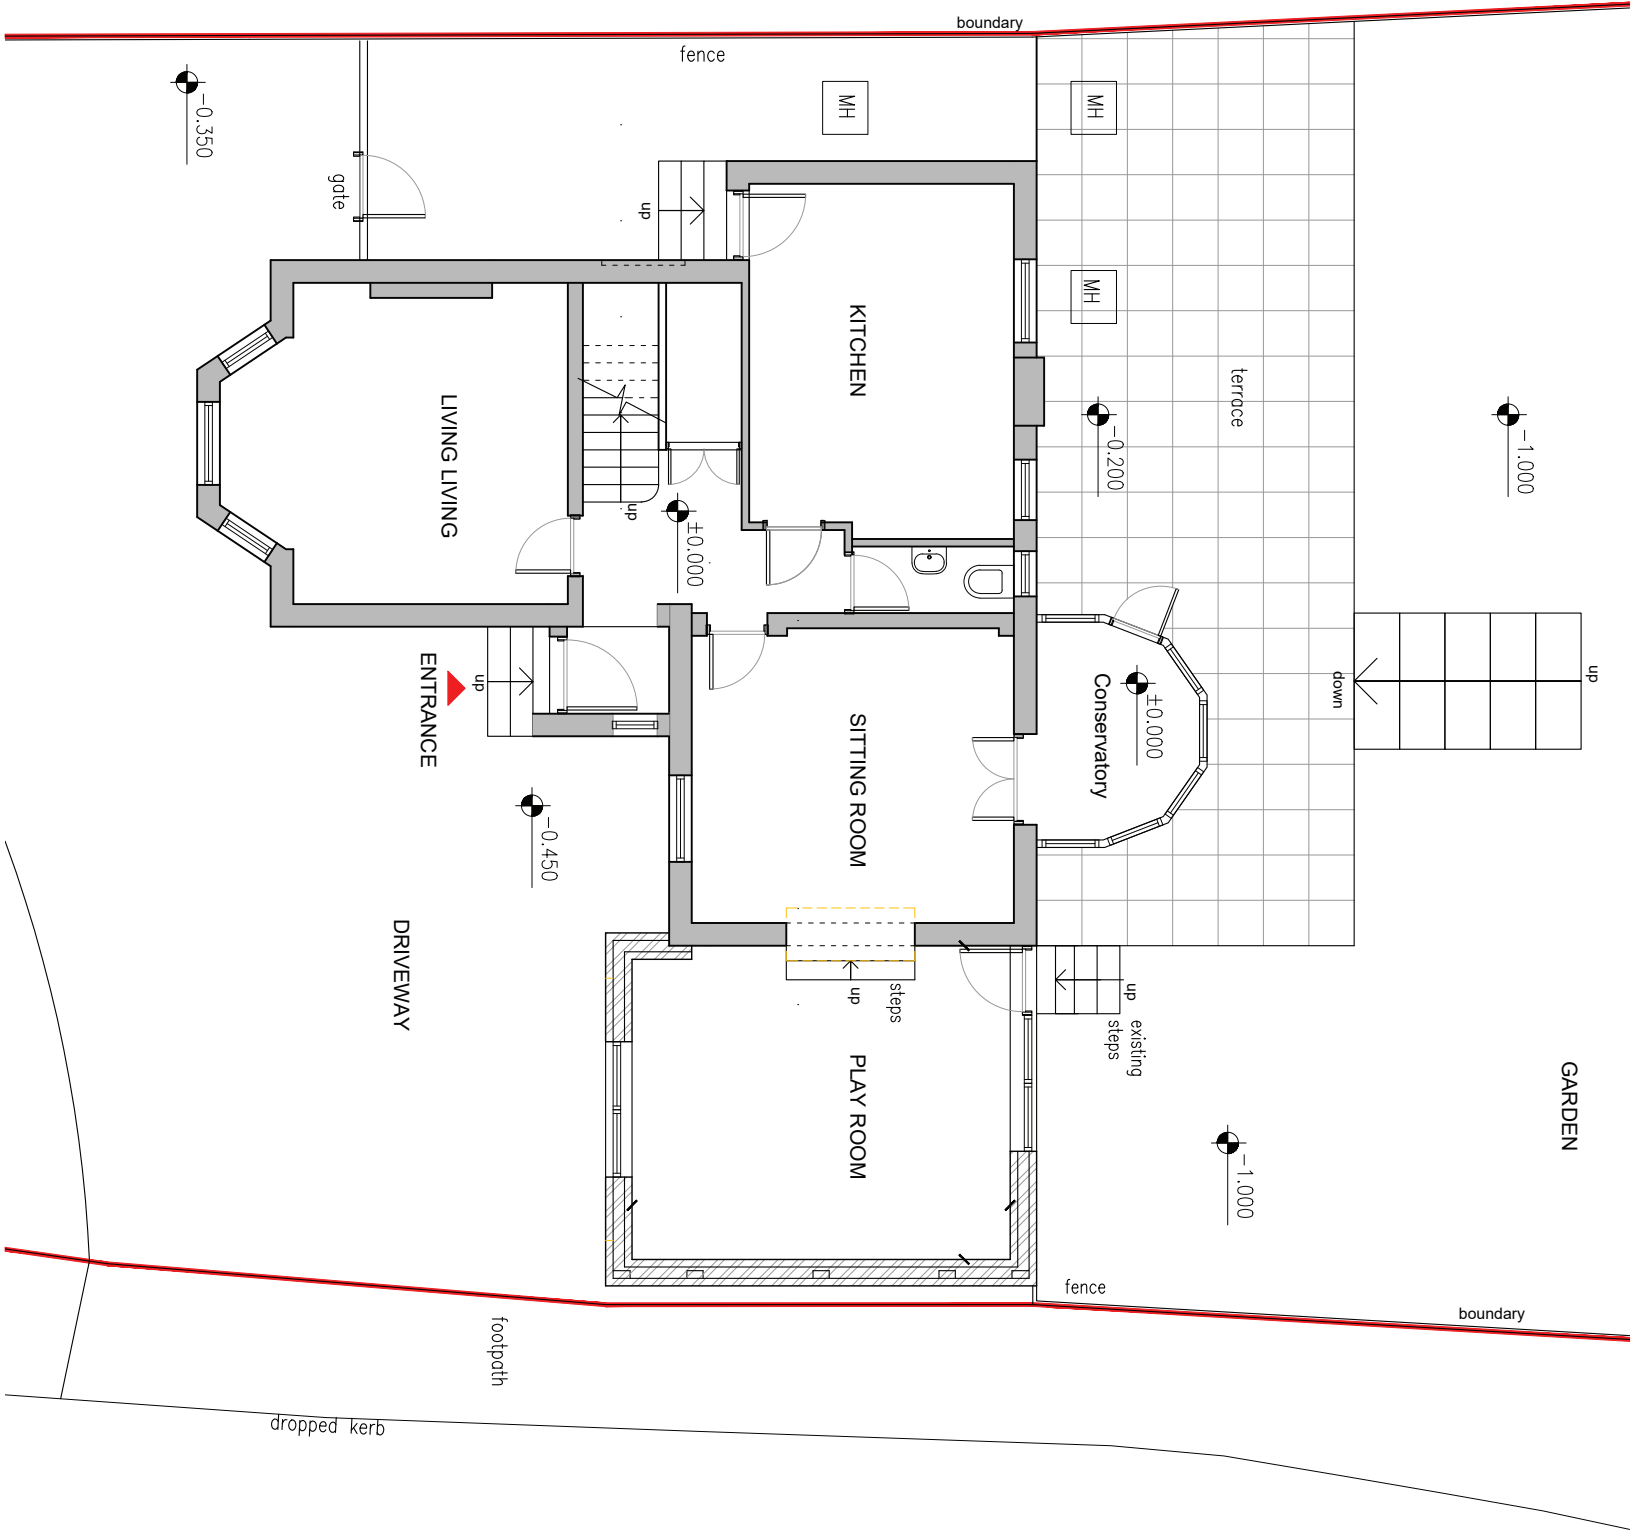


0 1m 2m 5m
scale 1:100 @ A3

TITLE: 19 Ducks Hill Road Northwood HA6 2NW	CLIENT:		DATE:	DRAWING TITLE:	DRAWING NO:			
			JANUARY 2025					
	SCALE:	Existing Ground Floor Plan	EX 100 -P1					
	1:100@A3							
REVISION: Planning		Rev.	Description	Date				
		P1	Planning plans	30.04.24				