


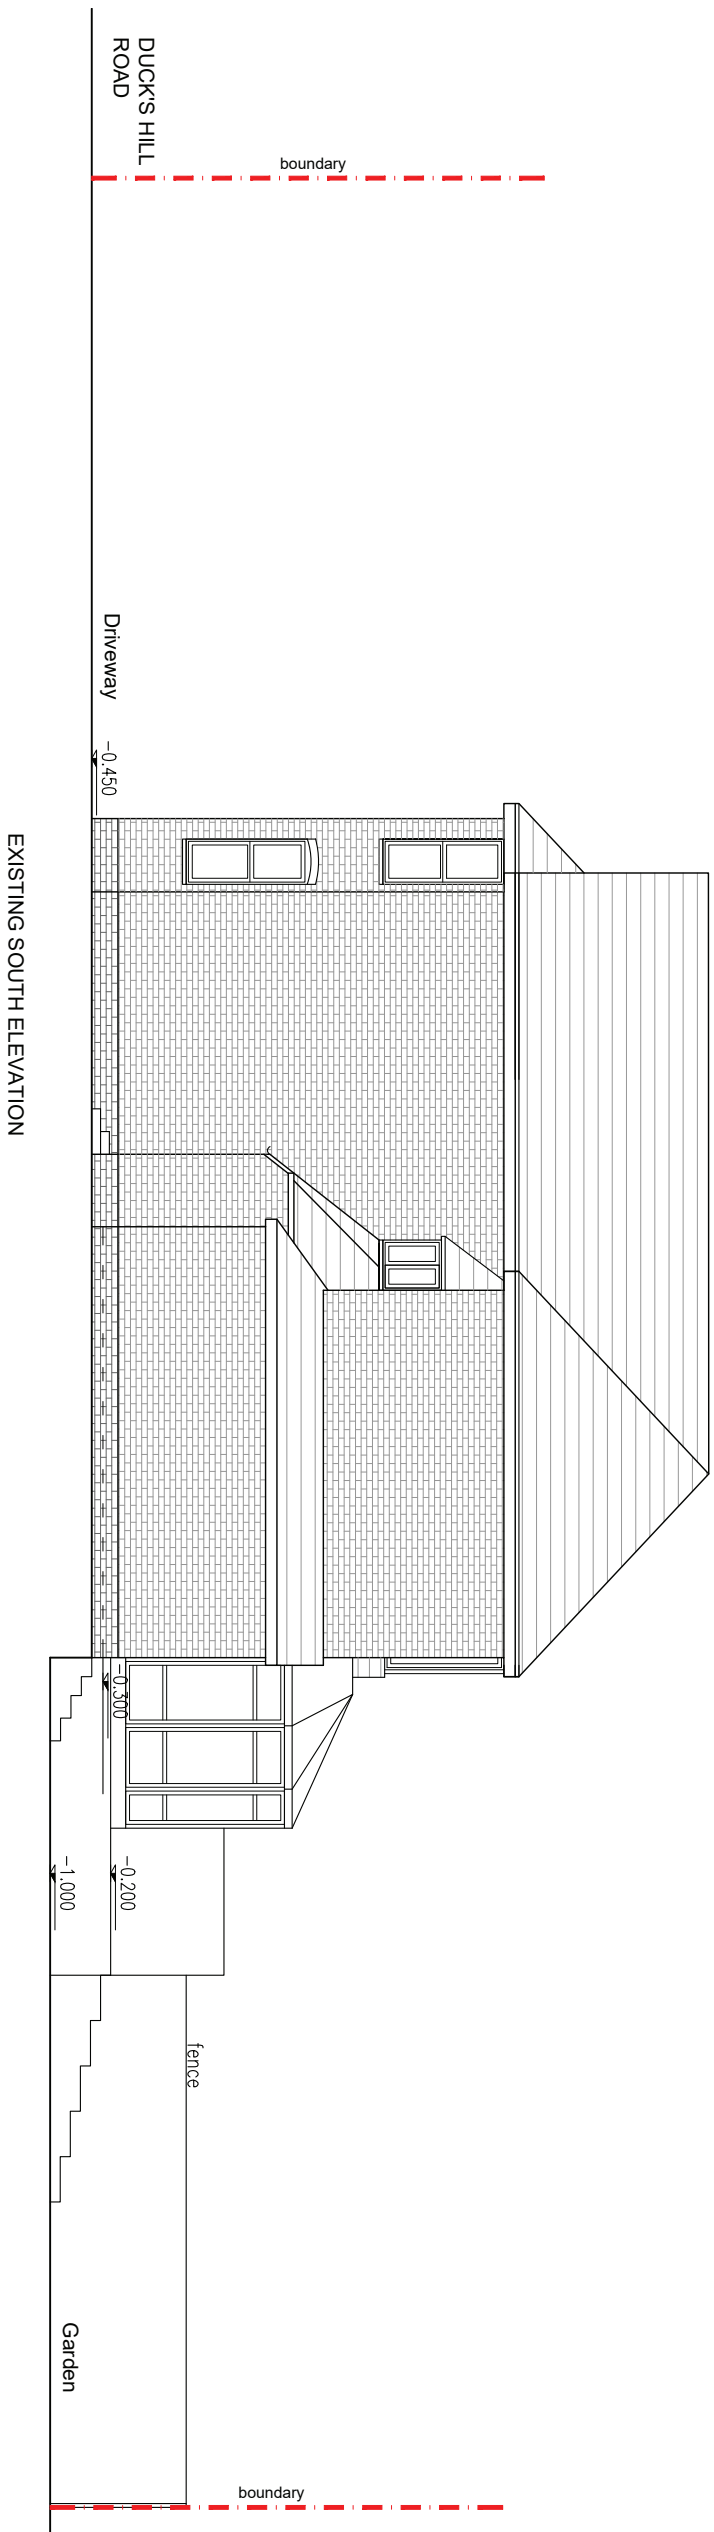

0 1m 2m 5m
scale 1:100 @ A3

TITLE: 19 Ducks Hill Road Northwood HA6 2NW	CLIENT:	DATE:	DRAWING TITLE: Existing South Elevation	DRAWING NO: EX 201 -P1	Rev.	Description	Date	
		JANUARY 2025						
	SCALE:	REVISION: Planning						
	1:100@A3		P1	Planning plans	30.04.24			