


0  
1m  
2m  
5m  
scale 1:100 @ A3

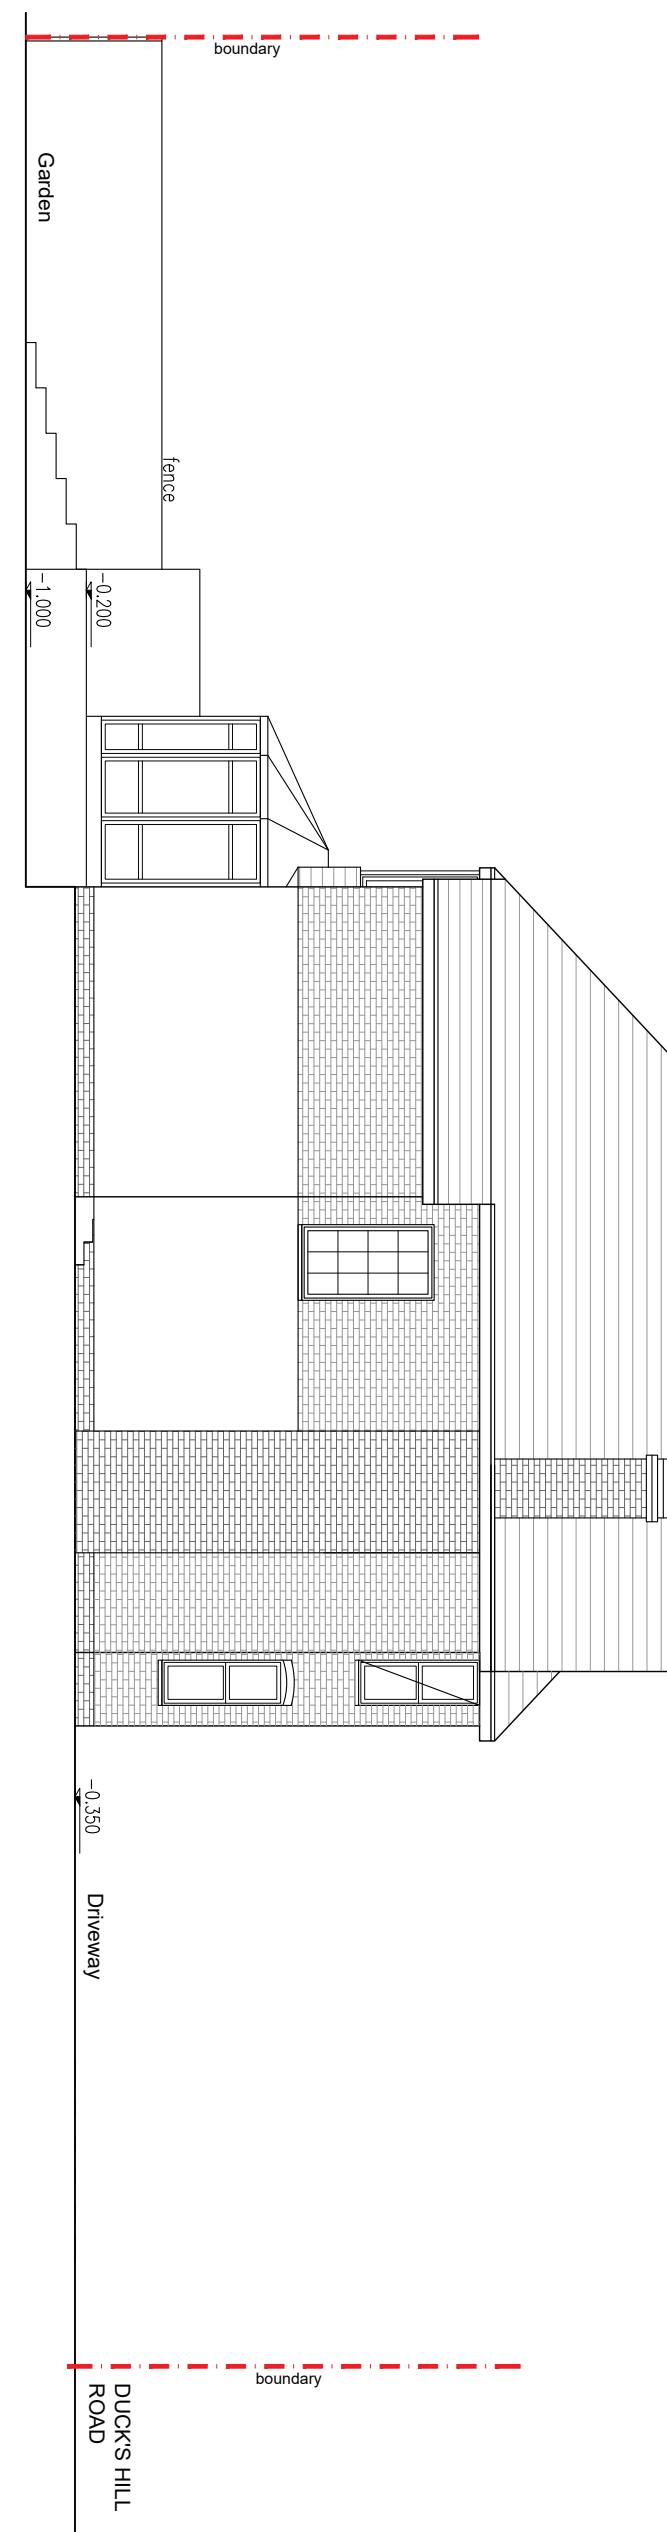

EXISTING NORTH ELEVATION

TITLE:		CLIENT:		DATE:	DRAWING TITLE:	DRAWING NO:	Rev.	Description	Date
19 Ducks Hill Road	Northwood	19	Ducks Hill Road	JANUARY 2025	Existing North Elevation	EX 203 - P1			
HA6 2NW				SCALE:	1:100@A3	REVISION:	Planning		