


0  
1m  
2m  
5m  
scale 1:100 @ A3

PROPOSED FRONT ELEVATION - WEST  
FROM DUCK'S HILL ROAD

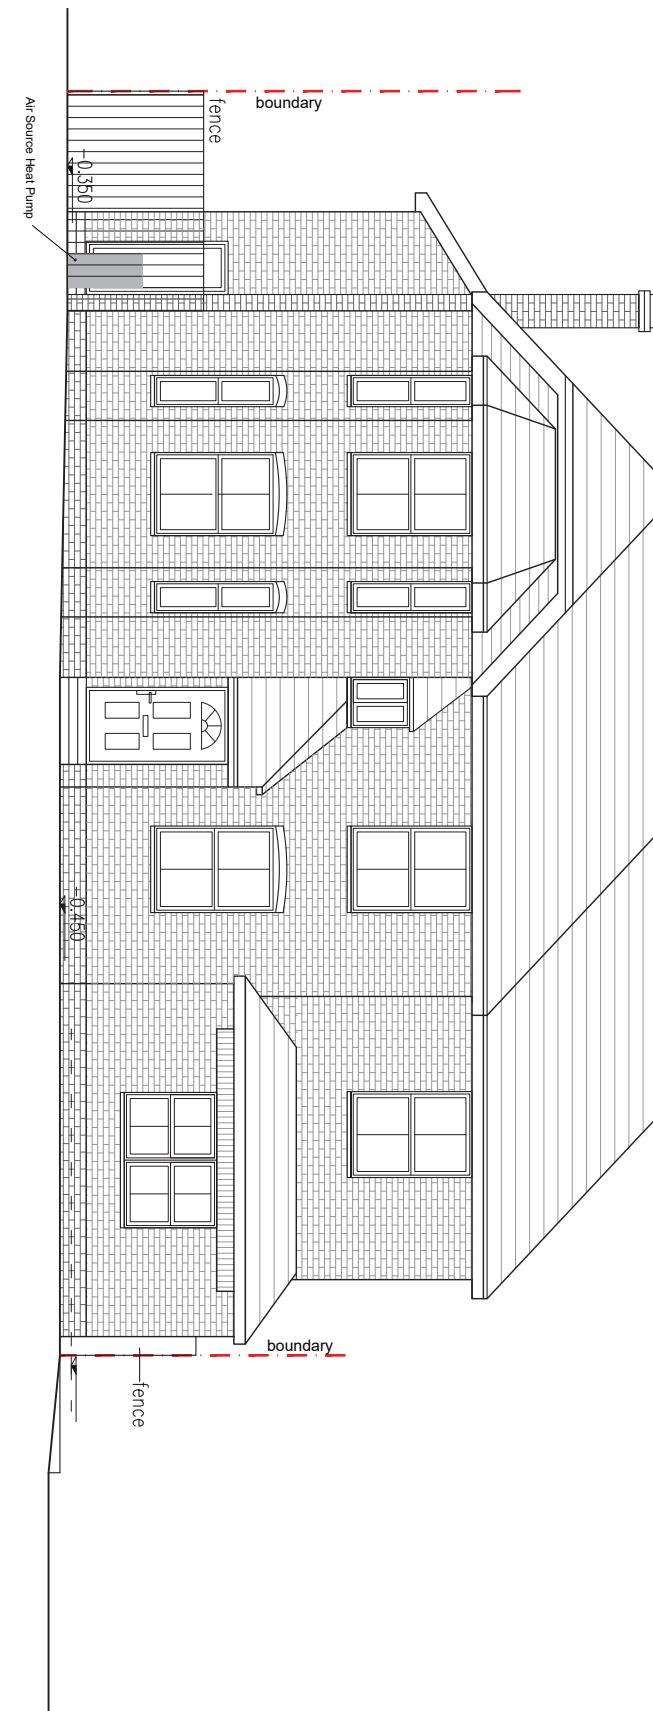

TITLE: 19 Ducks Hill Road Northwood HA6 2NW		CLIENT:	DATE: JANUARY 2025	DRAWING TITLE: Proposed Front Elevation	DRAWING NO: PR 200 -P1	Rev. Description Date
SCALE: 1:100@A3	REVISION: Planning	P1	Planning	30.04.24	P1	Planning plans