


0
1m
2m
5m
scale 1:100 @ A3

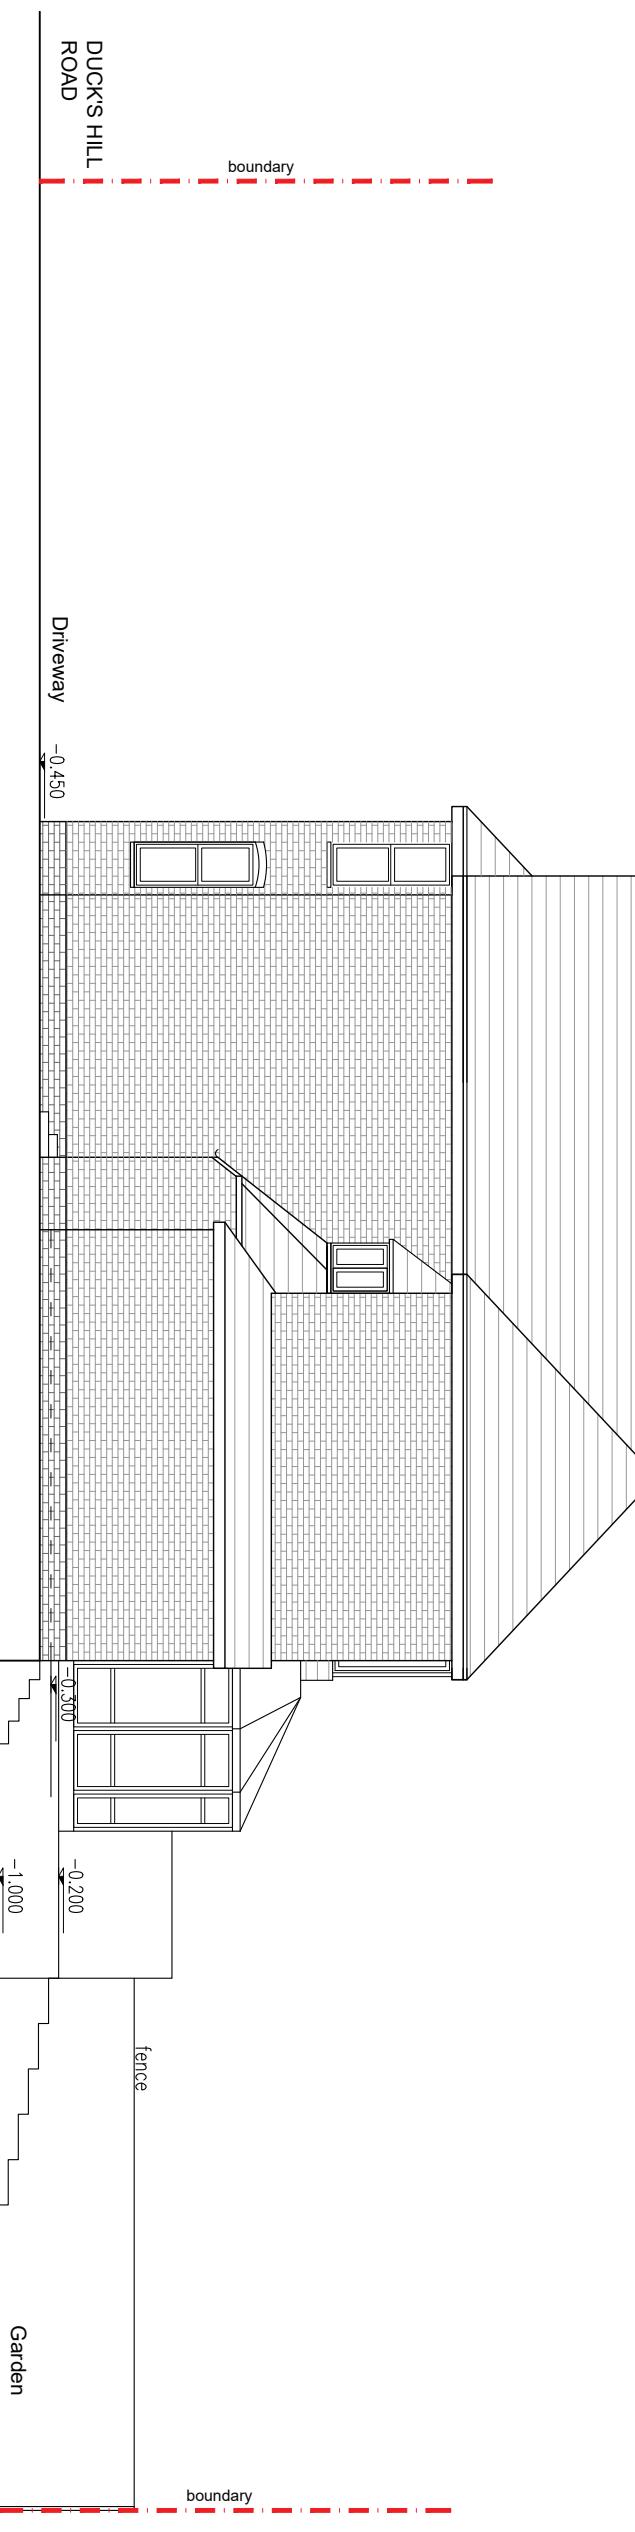

PROPOSED SOUTH ELEVATION
(remains unchanged)

TITLE:		CLIENT:		DATE:		DRAWING TITLE:		DRAWING NO:	
19 Ducks Hill Road		Proposed South		JANUARY 2025		Elevation		PR 201 -P1	
SCALE:	1:100@A3	REVISION:	Planning	Rev.	Description	Date			
		P1	Planning plans						30.04.24