


0  
1m  
2m  
5m  
scale 1:100 @ A3

**PROPOSED ROOF**  
(remains unchanged)

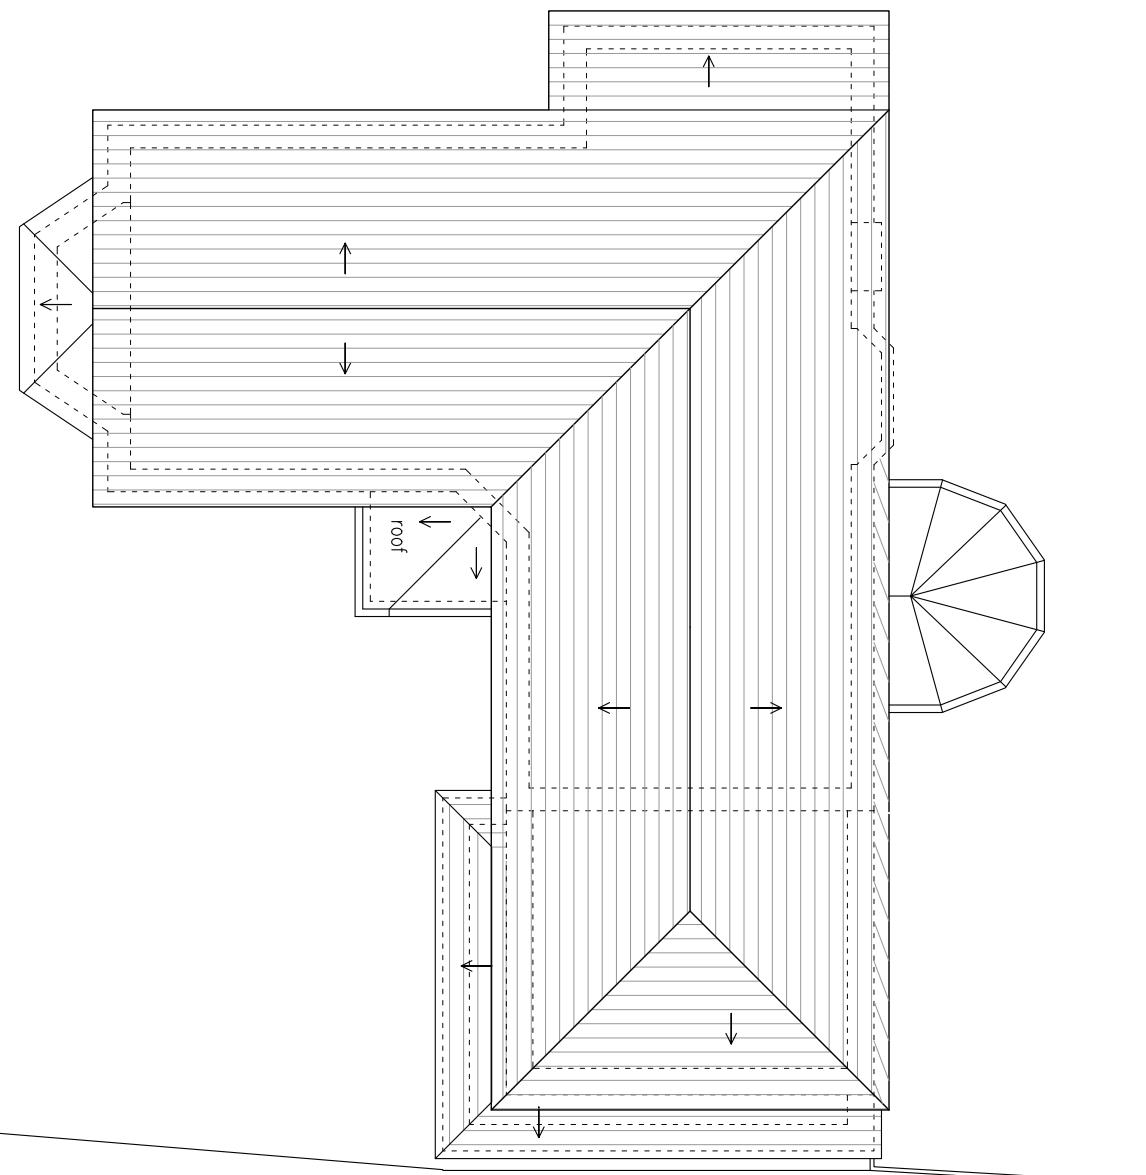

<b>TITLE:</b> 19 Ducks Hill Road Northwood HA6 2NW	
<b>CLIENT:</b>	<b>DATE:</b> JANUARY 2025
	<b>DRAWING TITLE:</b> Proposed Roof Plan
<b>SCALE:</b> 1:100@A3	<b>DRAWING NO:</b> PR 102 -P1
<b>REVISION:</b> Planning	<b>Rev.</b> Description Date P1 Planning plans 30.04.24