


0  
1m  
2m  
5m  
scale 1:100 @ A3

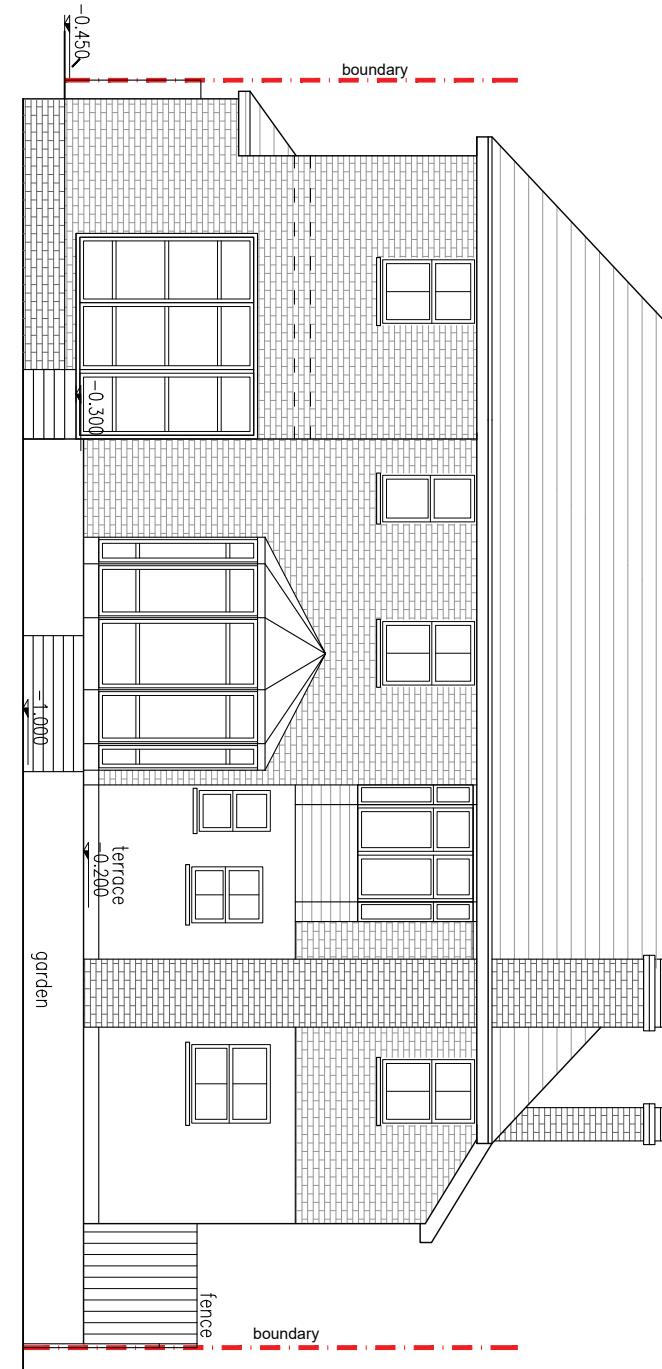

PROPOSED EAST ELEVATION  
(remains unchanged)

TITLE: 19 Ducks Hill Road Northwood HA6 2NW		CLIENT:	DATE: JANUARY 2025	DRAWING TITLE: Proposed East Elevation	DRAWING NO: PR 202 -P1	REVISION: 1:100@A3																					
					<table border="1"> <thead> <tr> <th>Rev.</th> <th>Description</th> <th>Date</th> </tr> </thead> <tbody> <tr> <td></td><td></td><td></td></tr> <tr> <td></td><td></td><td></td></tr> <tr> <td></td><td></td><td></td></tr> <tr> <td></td><td></td><td></td></tr> </tbody> </table>	Rev.	Description	Date													<table border="1"> <thead> <tr> <th>Rev.</th> <th>Description</th> <th>Date</th> </tr> </thead> <tbody> <tr> <td>P1</td><td>Planning</td><td>30.04.24</td></tr> </tbody> </table>	Rev.	Description	Date	P1	Planning	30.04.24
Rev.	Description	Date																									
Rev.	Description	Date																									
P1	Planning	30.04.24																									