


0  
1m  
2m  
5m  
scale 1:100 @ A3

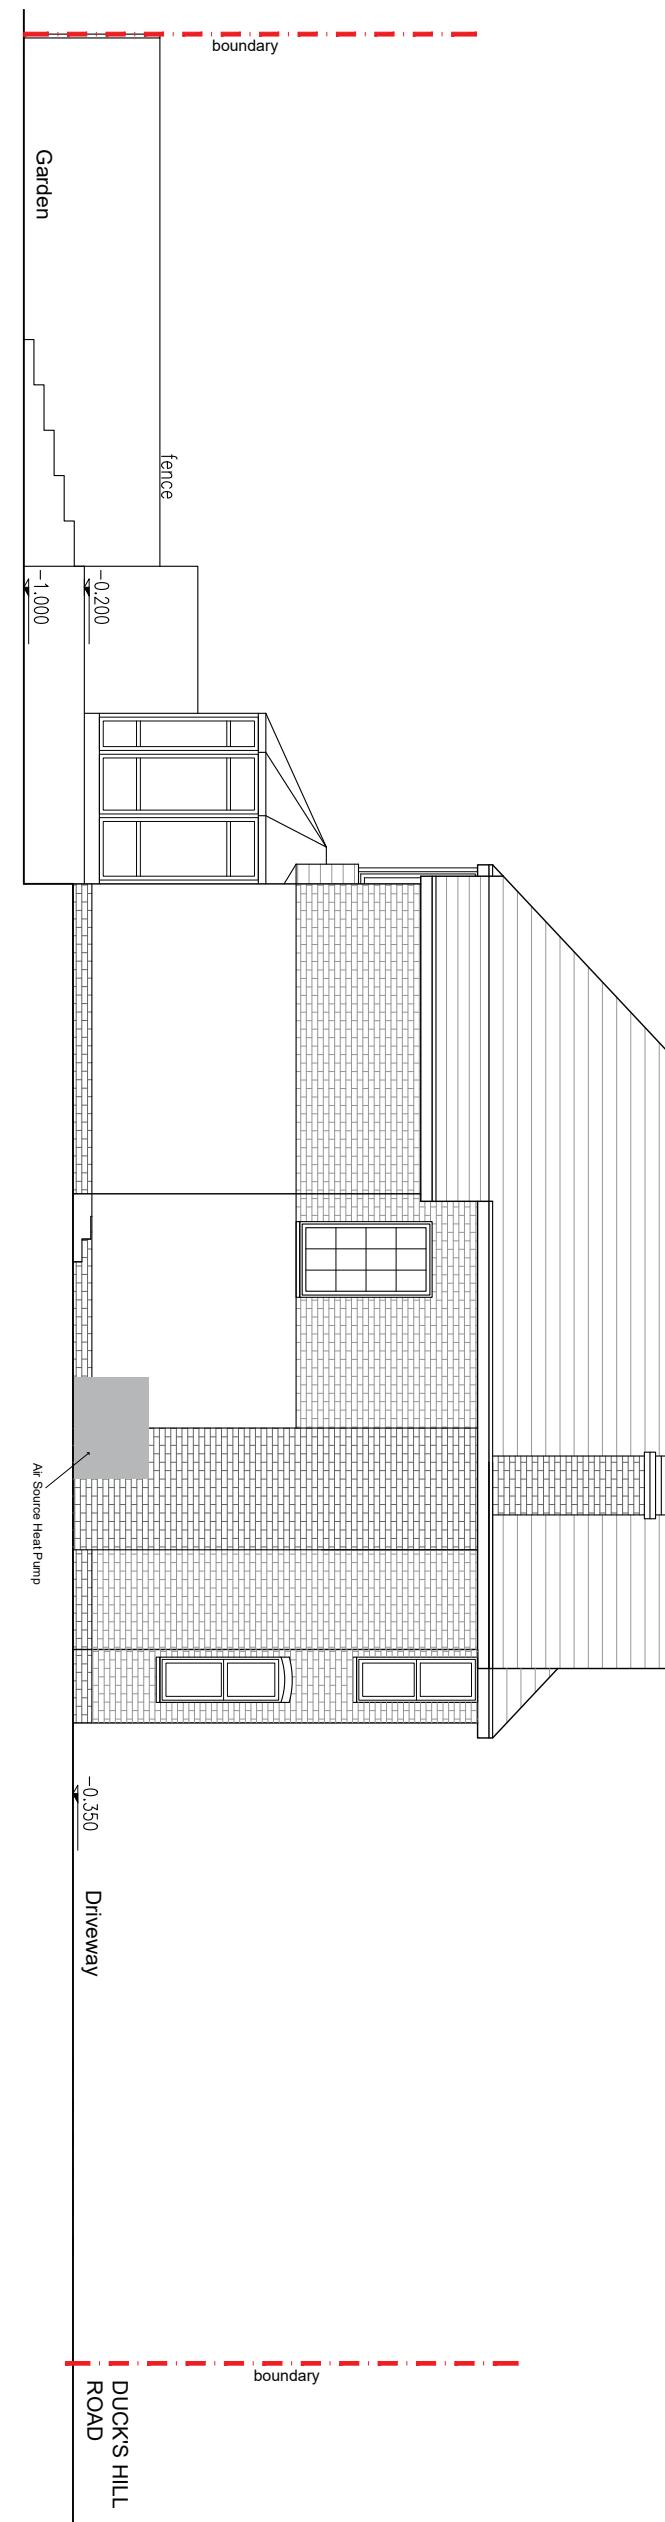

EXISTING NORTH ELEVATION

TITLE:		CLIENT:	DATE:	DRAWING TITLE:	DRAWING NO:
19 Ducks Hill Road	Northwood		JANUARY 2025	Proposed North Elevation	PR 203 - P1
		SCALE:			1:100@A3
		REVISION:	Planning		