


Existing Ground Floor Plan

Scale 1:100




Existing Front Elevation

Scale 1:100

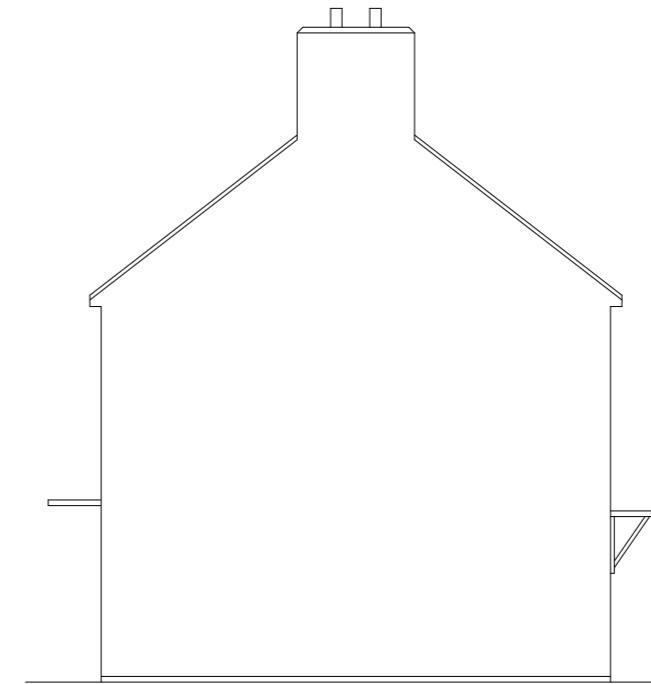

Existing Side Elevation

Scale 1:100

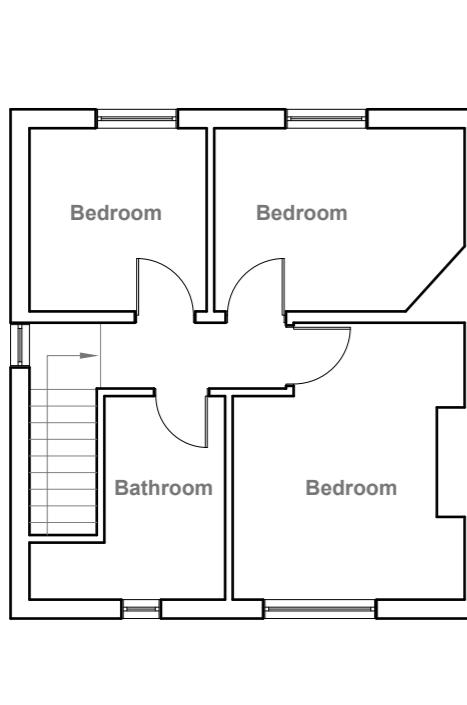


Existing First Floor Plan

Scale 1:100



Existing Rear Elevation

Scale 1:100

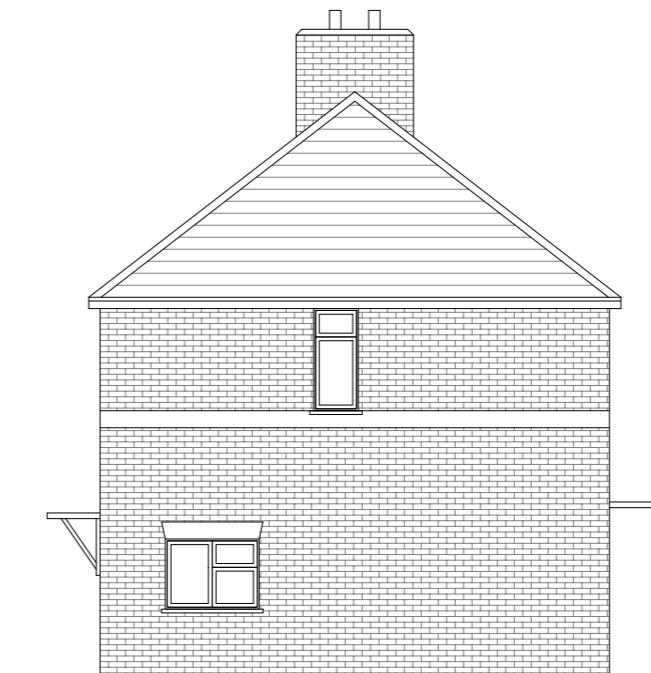

Existing Side Elevation

Scale 1:100

10 Meter
5
2
1
0
1:100

GENERAL NOTES:
 1. ALL DIMENSIONS ARE IN MILLIMETER.
 2. VERIFY ALL DIMENSIONS AND CONDITIONS BEFORE BUILDING OR
 STARTING CONSTRUCTION. NOTIFY THE DESIGNER IMMEDIATELY OF ANY
 DISCREPANCY OR VARIATION.
 3. ALL WORK TO COMPLY WITH CURRENT BUILDING REGULATIONS
 AND CODES OF PRACTICE

Title:

Existing Floor Plans & Elevations


Site Address
65 Birchway.
Hayes.
UB3 3PB

Scale: 1:100 @A3
Date: 24/07/2024
Drawing No.: 2024/115 -01
Drawn By:
RO

Revision Date:

e:mail -
faluckpatel@yahoo.com
(M) +44 (0) 7871 466 254

Faluck Patel

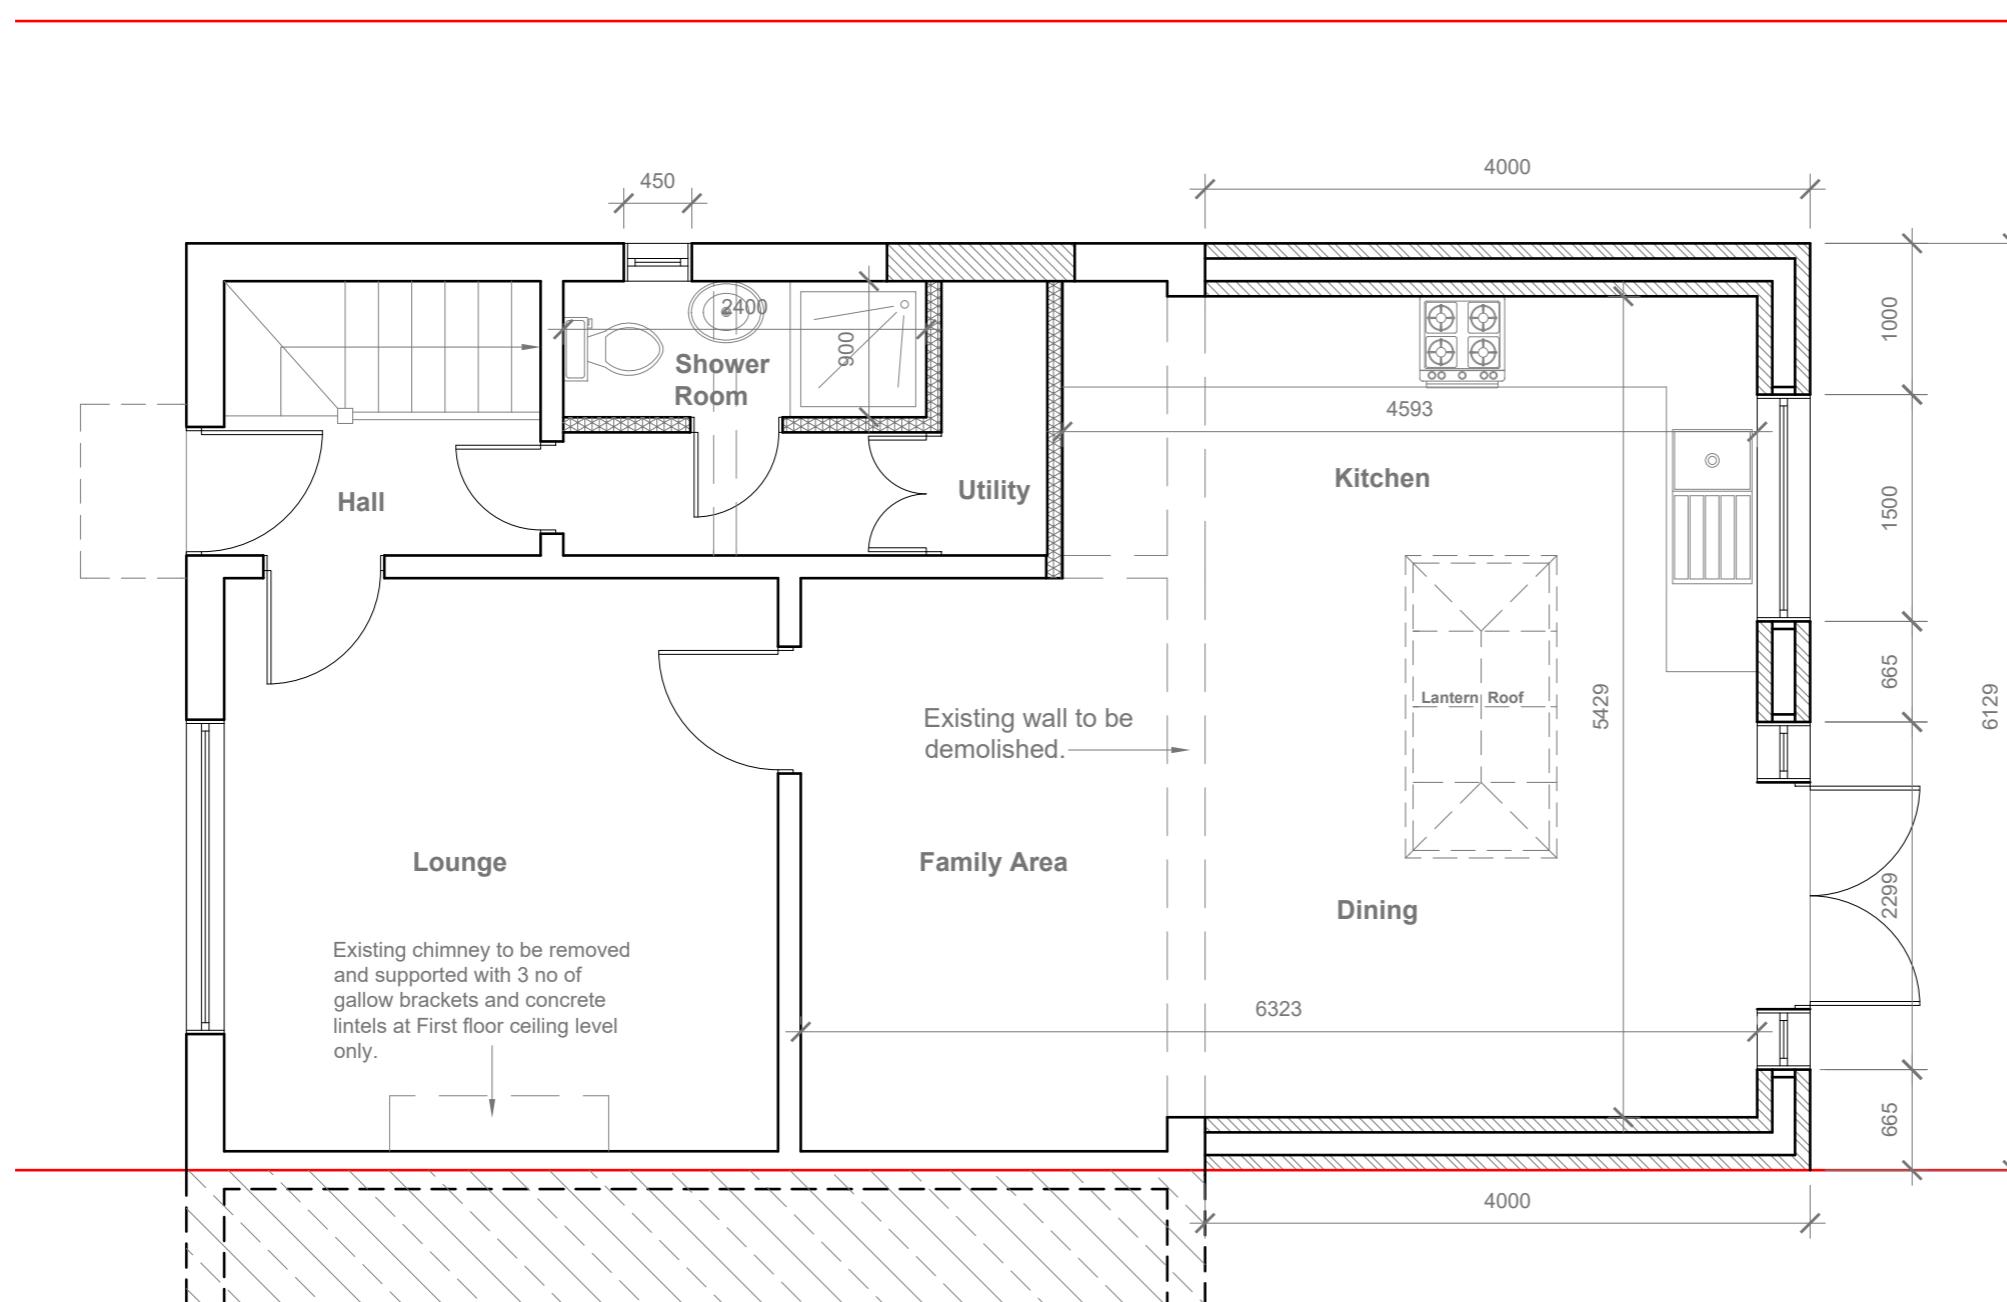

Proposed Ground Floor Plan

Scale 1:50

GENERAL NOTES:

1. ALL DIMENSIONS ARE IN MILLIMETER.
2. VERIFY ALL DIMENSIONS AND CONDITIONS
STARTING CONSTRUCTION. NOTIFY THE
DISCREPANCY OR VARIATION.
3. ALL WORK TO COMPLY WITH CURRENT
AND CODES OF PRACTICE

Title

Proposed Ground Floor Plan

Site Address
65 Birchway.
Hayes.
UB3 3PB

Scale: 1:50 @A3	R
Date: 24/07/2024	
Drawing No.: 2024/115 -02	

Revision Date: _____

Faluck Patel



Proposed Front Elevation

Scale 1:100



Proposed Side Elevation

Scale 1:100



Proposed Rear Elevation

Scale 1:100



Proposed Side Elevation

Scale 1:100

1:100 0 1 2 5 10 Meter

GENERAL NOTES:
1. ALL DIMENSIONS ARE IN MILLIMETER.
2. VERIFY ALL DIMENSIONS AND CONDITIONS BEFORE BUILDING OR STARTING CONSTRUCTION. NOTIFY THE DESIGNER IMMEDIATELY OF ANY DISCREPANCY OR VARIATION.
3. ALL WORK TO COMPLY WITH CURRENT BUILDING REGULATIONS AND CODES OF PRACTICE

Title:

Proposed Elevations

Site Address
65 Birchway.
Hayes.
UB3 3PB

Scale: 1:100 @A3
Date: 24/07/2024
Drawing No.: 2024/115 -03
Drawn By:
RO

Revision Date:
e:mail - faluckpatel@yahoo.com
(M) +44 (0) 7871 466 254

Faluck Patel