


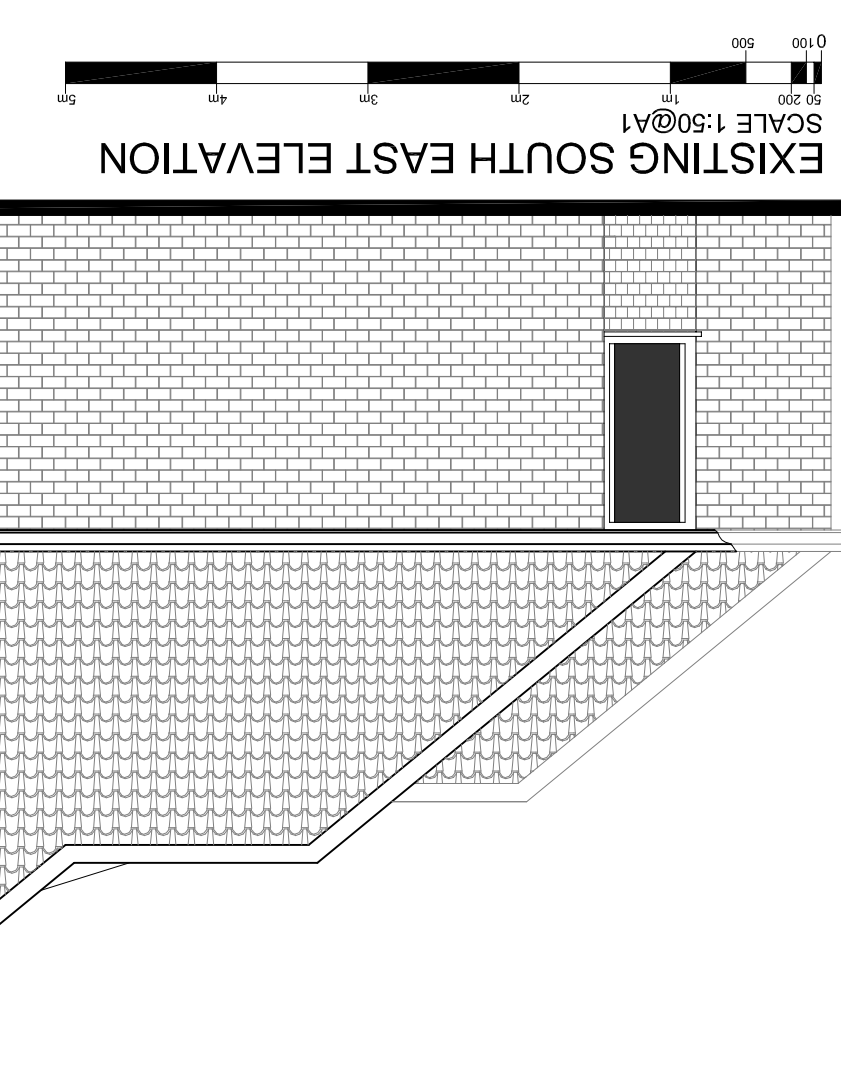
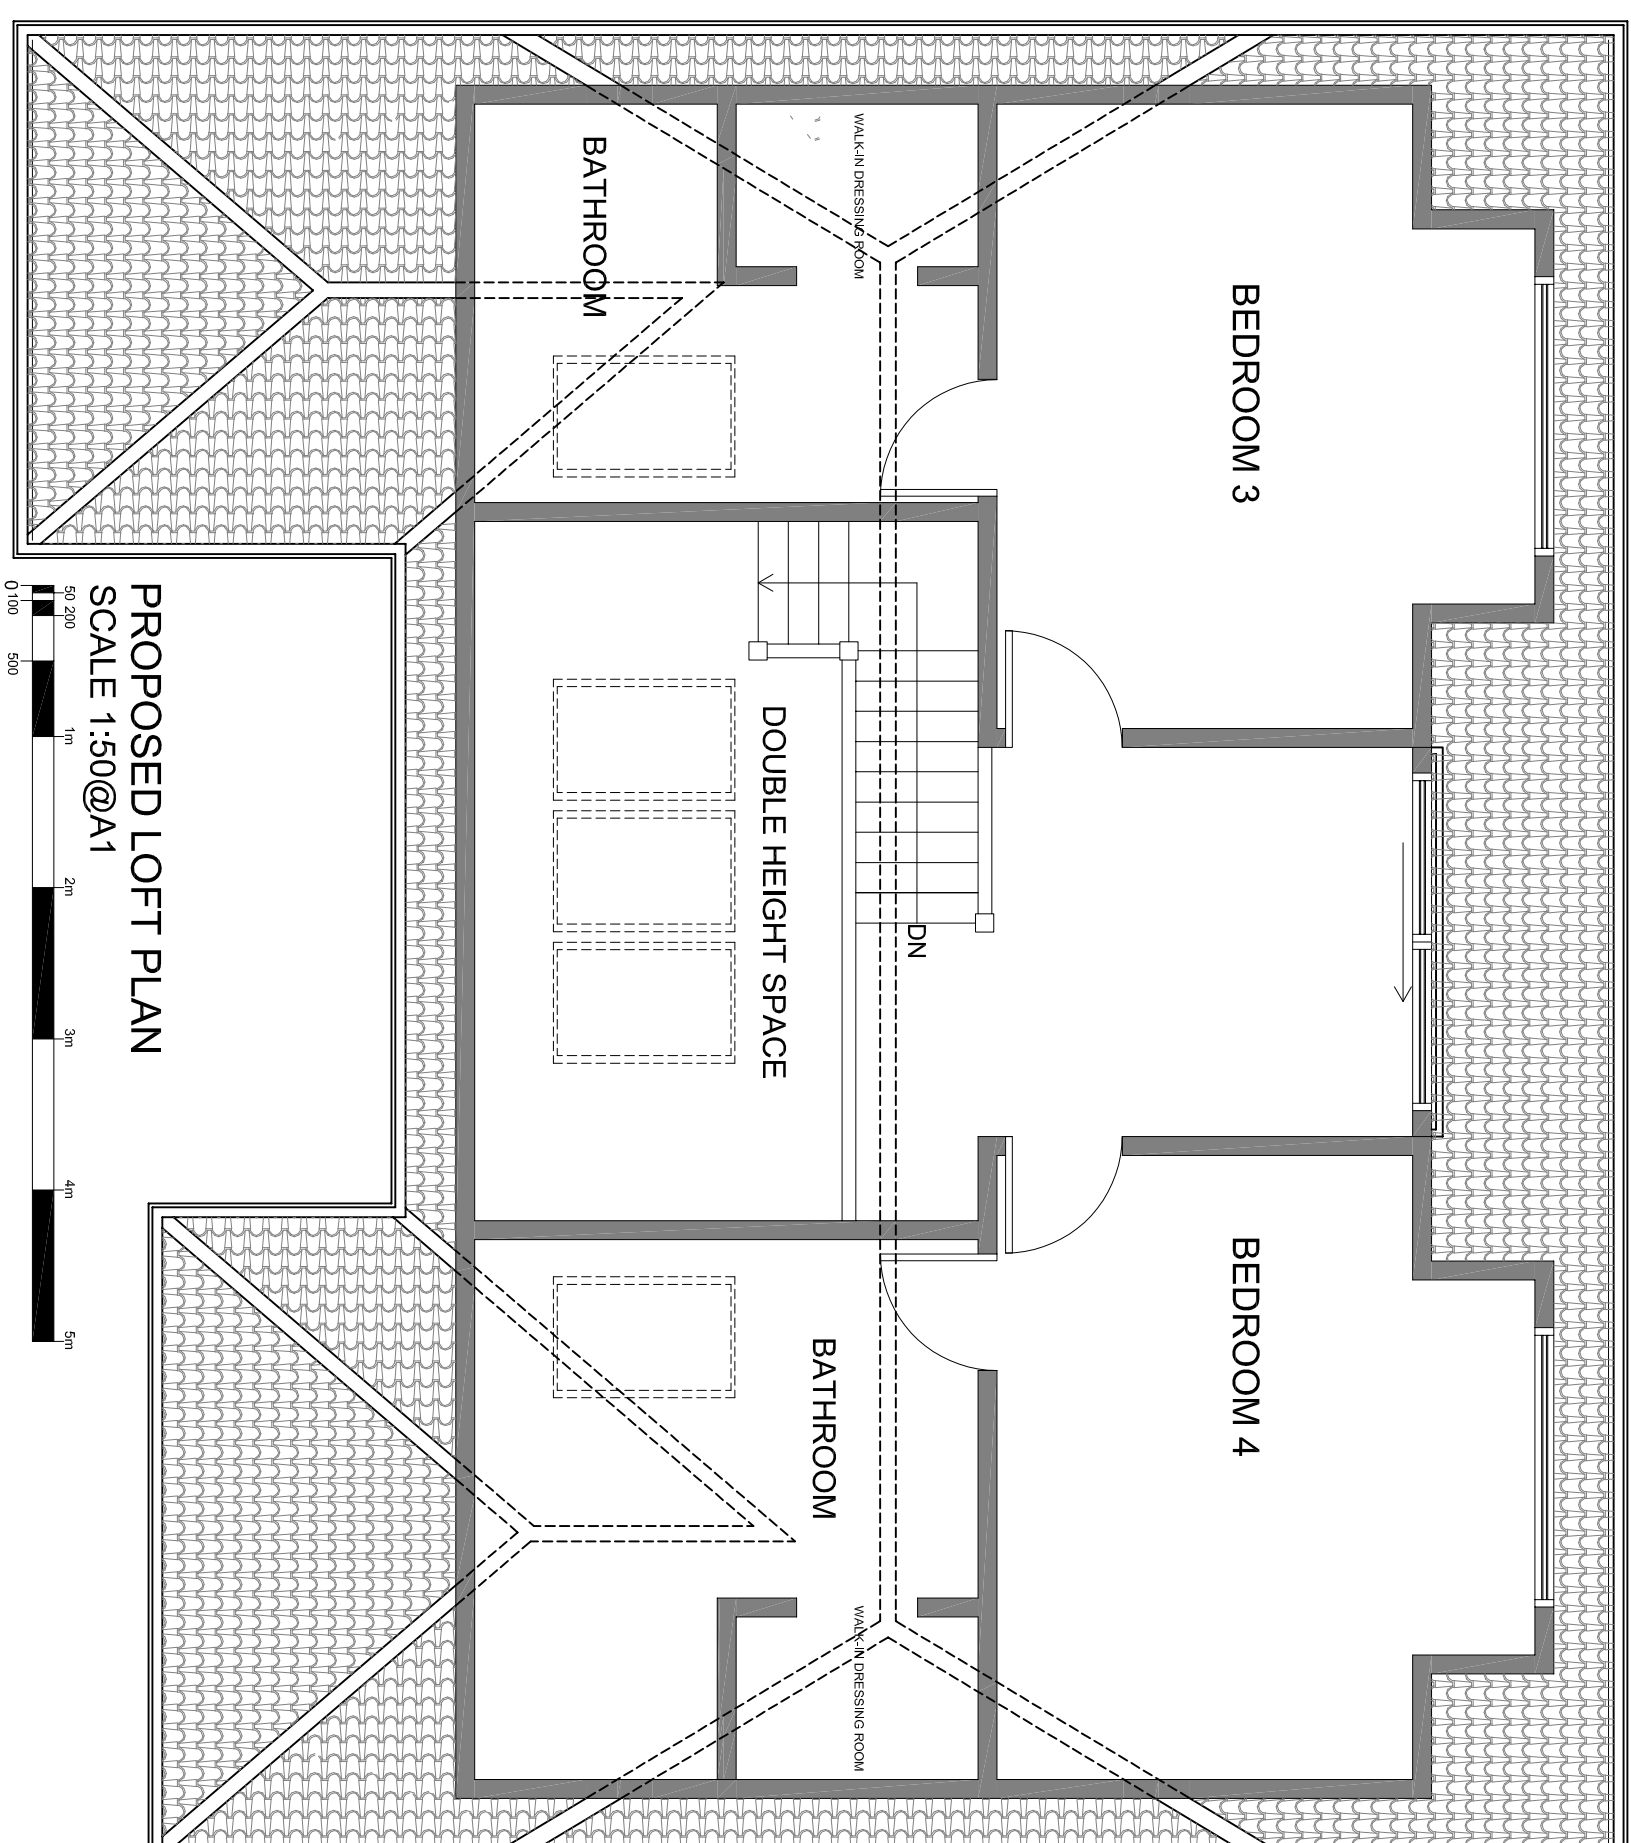


 


PROPOSED NORTH WEST ELEVATION
SCALE 1:50@A1

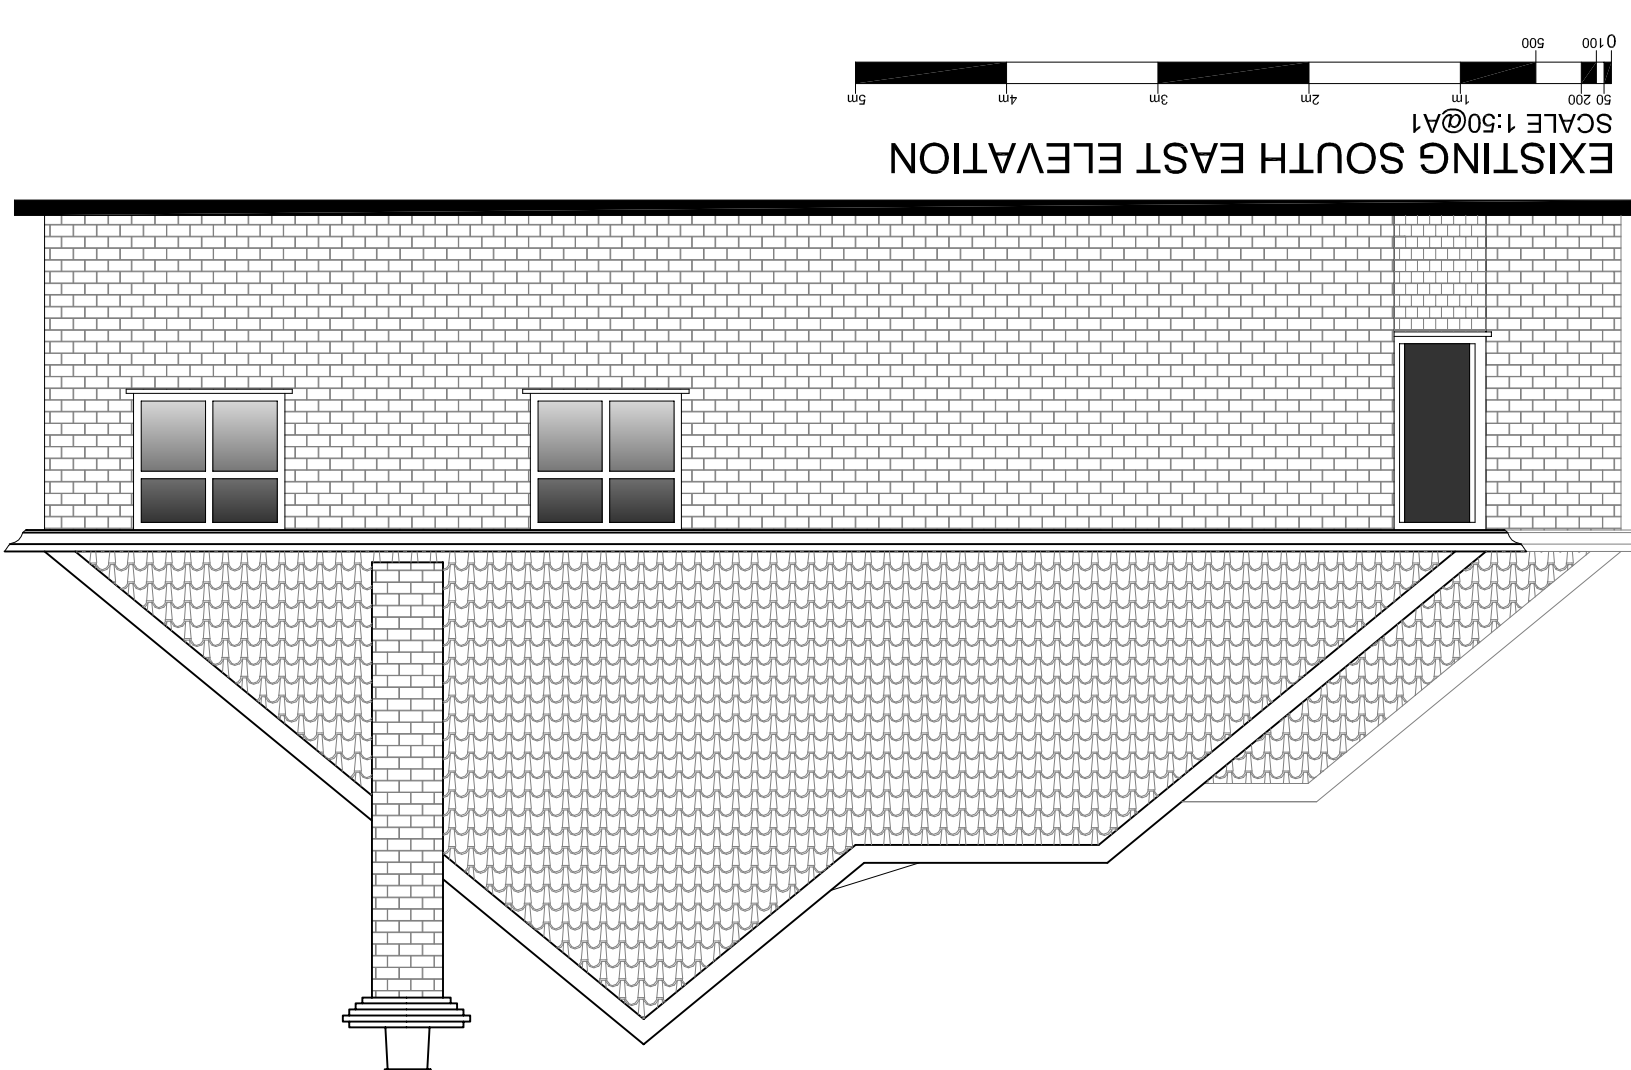


PROPOSED LOFT PLAN

 


EXISTING SOUTH EAST ELEVATION
SCALE 1:50@A1

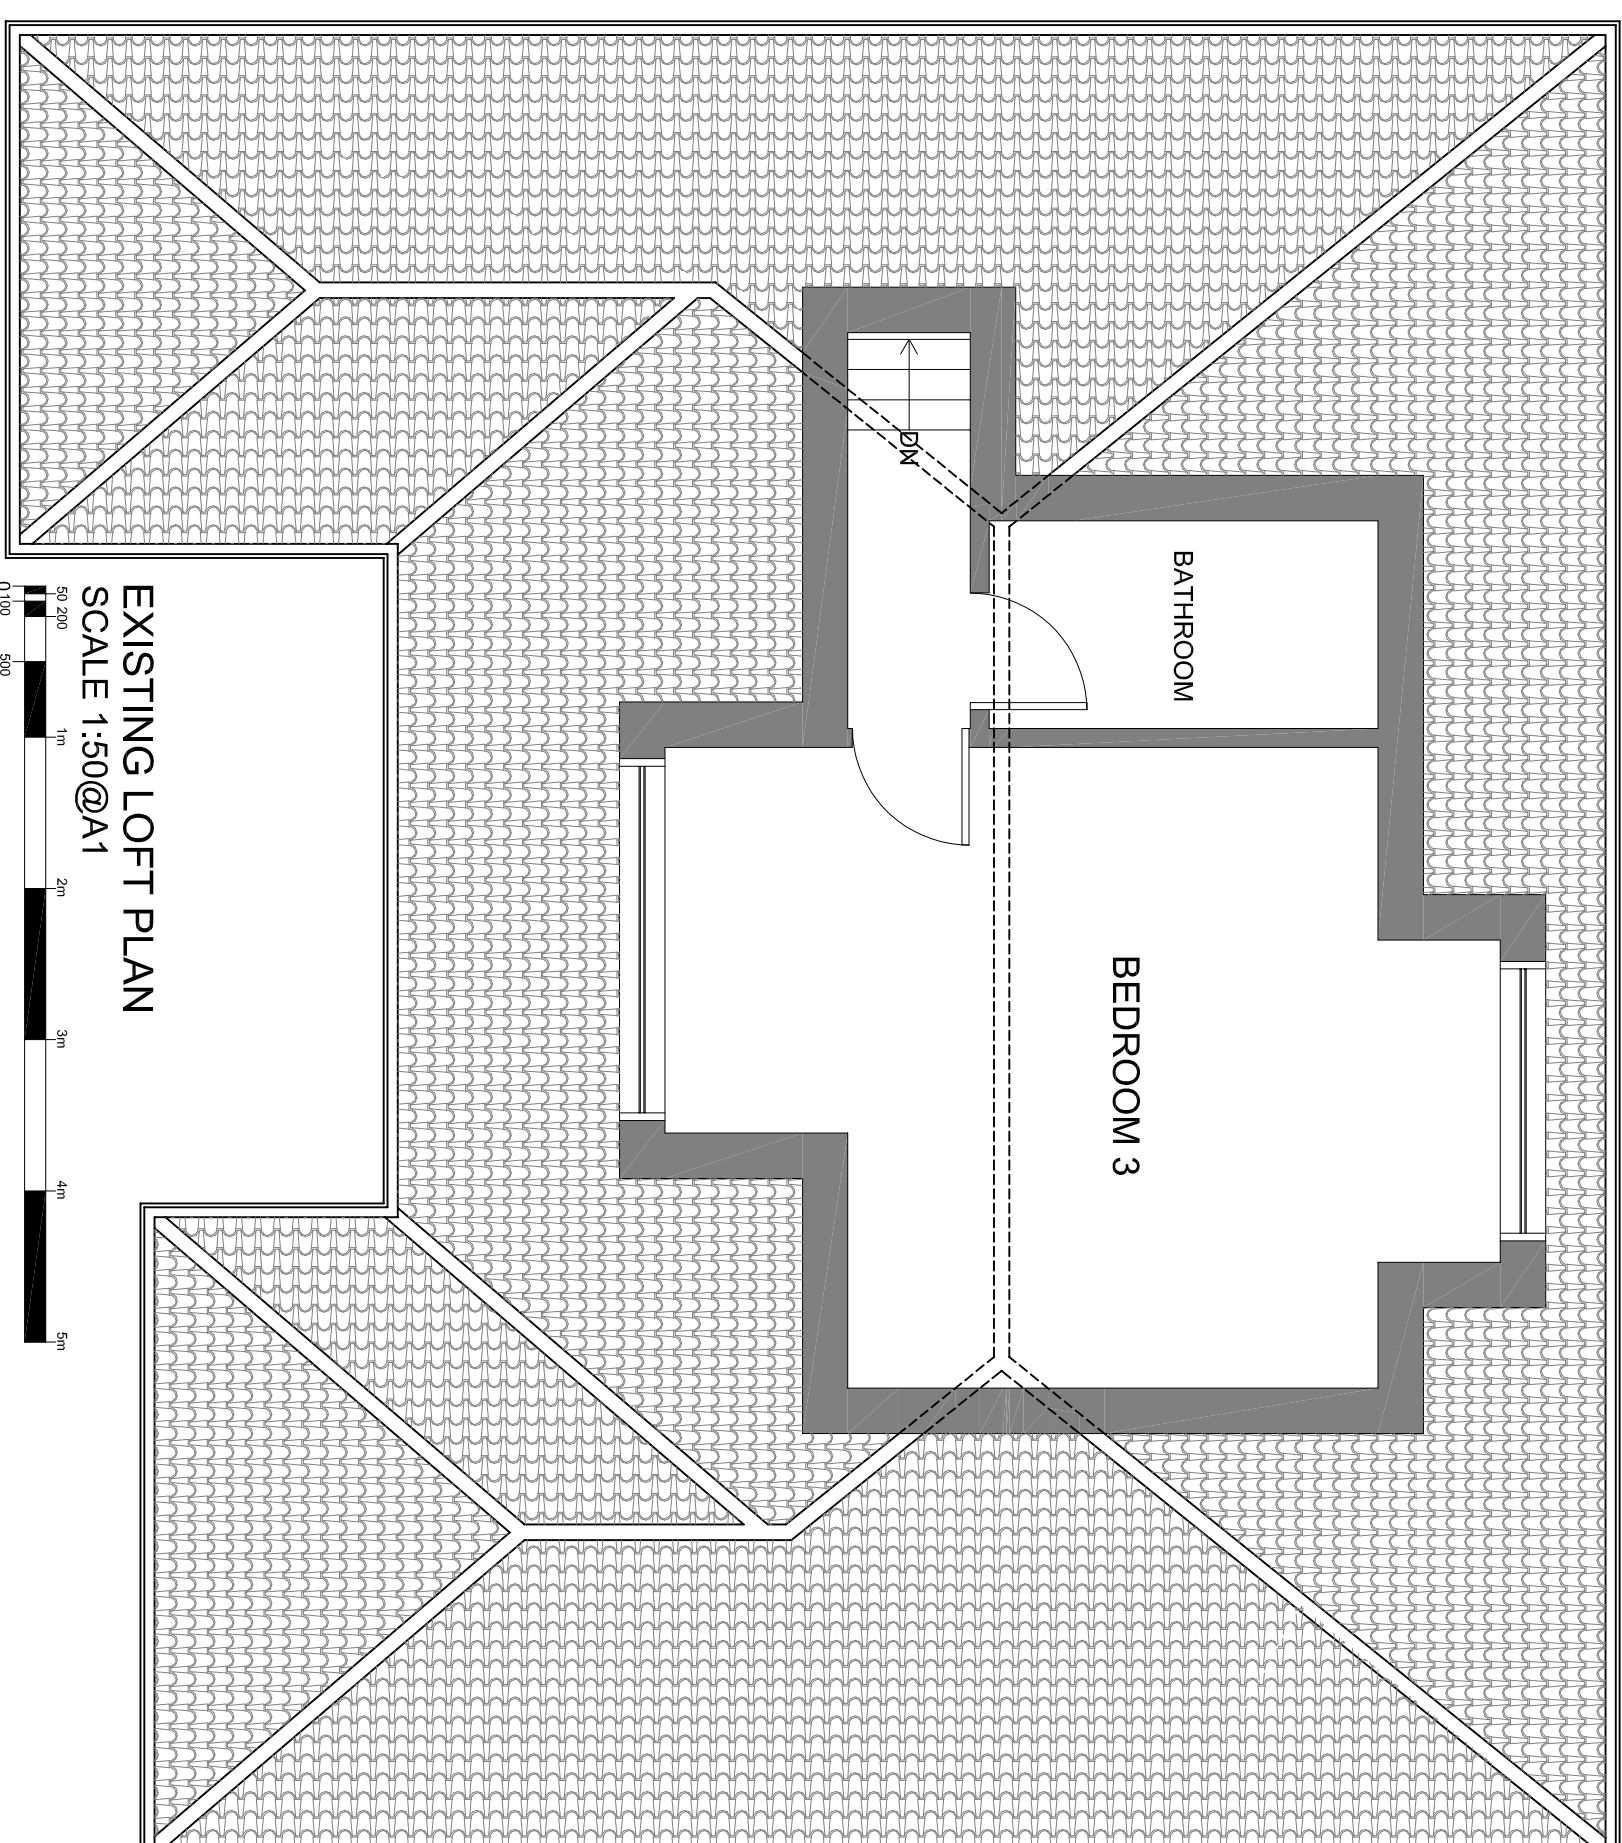


EXISTING NORTH WEST ELEVATION
SCALE 1:50@A1

 

EXISTING GROUND FLOOR PLAN

 

EXISTING LOFT PLAN
COMPLETION

 

PROPOSED SOUTH EAST ELEVATION

[illegible]

15 Mead Way Ruislip HA4 7QW

EXISTING & PROPOSED PLANS & ELEVATIONS

DATE	APRIL 2022	DRYIN	SMTN
SCALE	1:50@A1	CHECKED	

PLANNING

214/PP/004a

DOTS

Architectural Services Ltd

from survey to planning to construction