





**Front Elevation**

0 1 2 3 4 5  
metres 1:100 scale

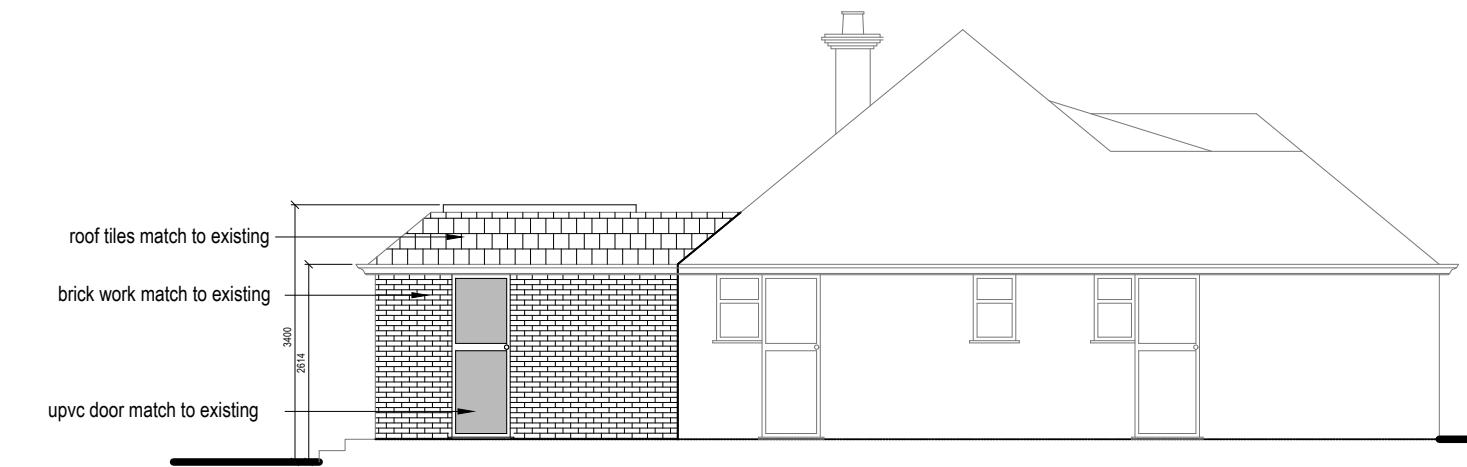


**Side Elevation**

0 1 2 3 4 5  
metres 1:100 scale

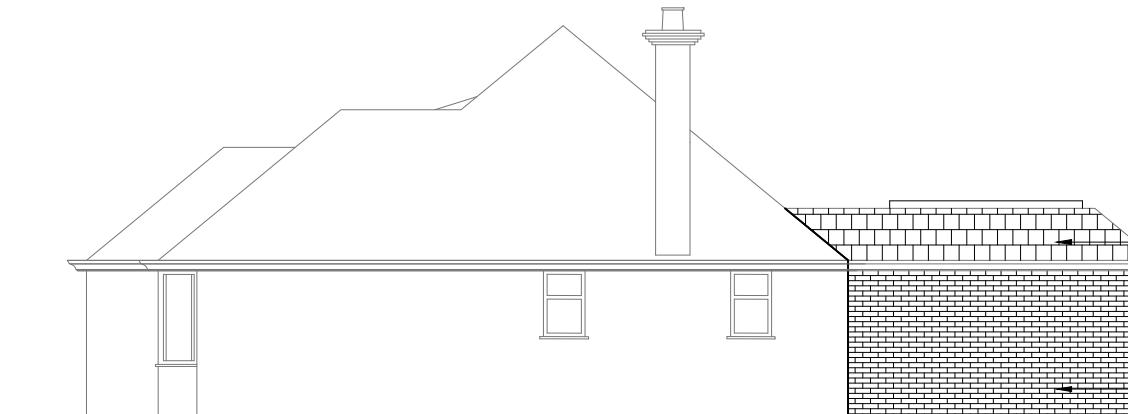

**Side Elevation**

0 1 2 3 4 5  
metres 1:100 scale

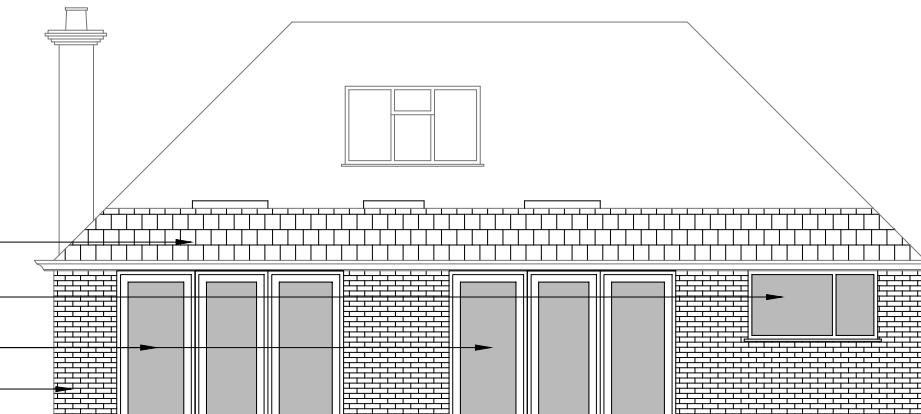

**Rear Elevation**


0 1 2 3 4 5  
metres 1:100 scale



**V - Design**

Dimensions to be verified on site  
DO NOT SCALE FROM THIS DRAWING.  
Any areas indicated on this drawing are for guidance only.  
No responsibility is taken for their accuracy.  
  
This drawing is the property of **V-DESIGN CAD Services Ltd**. Copyright is reserved by them and the drawing is issued on the condition that it is not copied, reproduced, retained or disclosed to any unauthorized person, either wholly or in part without the consent in writing of **V-DESIGN CAD Services Ltd**.  
Email: vishal.p@vdesigncad.co.uk Mobile: 07971083395

Site Address:	Title:			Drawn By:	JM
15 Mead Way, Ruislip, HA4 7QW	Proposed Elevations			Job Ref:	22111
					Date: Nov 2022
Scale:	1:100	Paper Size:	A3	Drawing No.	PA - 04

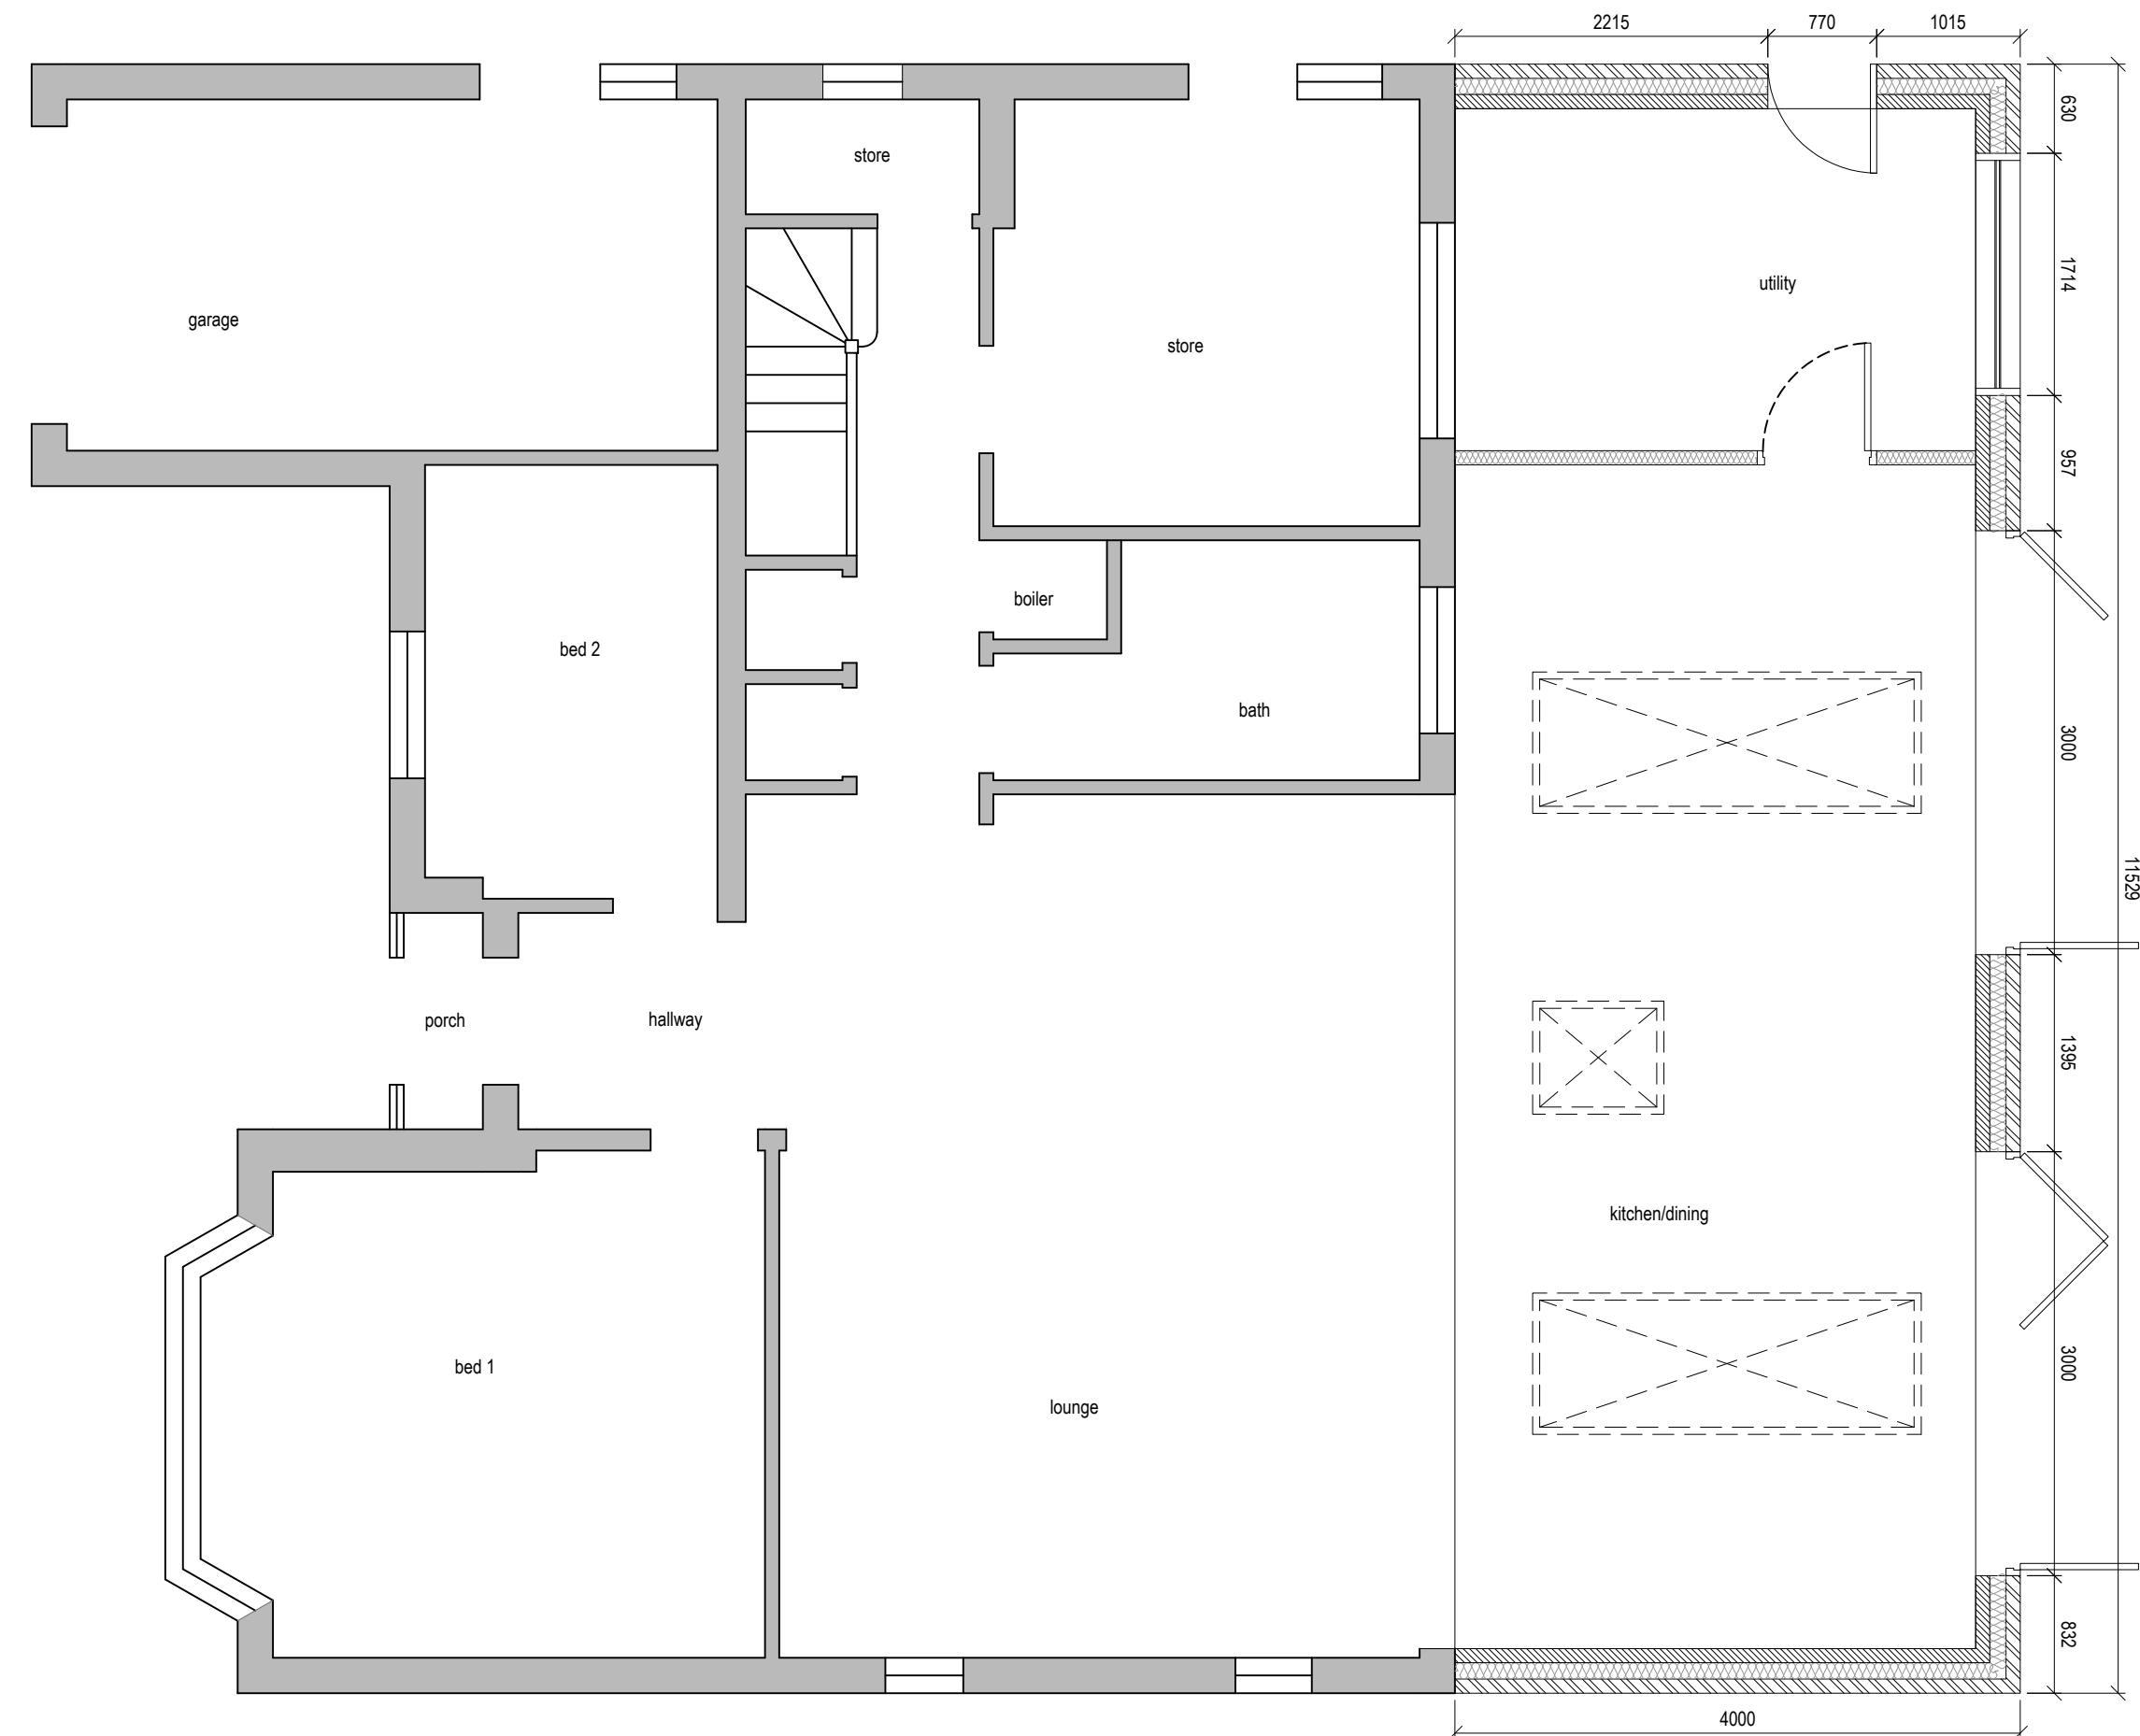





Dimensions to be verified on site.  
DO NOT SCALE FROM THIS DRAWING.  
Any areas indicated on this drawing are for guidance only.  
No responsibility is taken for their accuracy.

This drawing is the property of **V-DESIGN CAD Services Ltd**. Copyright is reserved by them and the drawing is issued on the condition that it is not copied, reproduced, retained or disclosed to any unauthorized person, either wholly or in part without the consent in writing of **V-DESIGN CAD Services Ltd**.

Email: vishal.p@vdesigncad.co.uk Mobile: 07971083395

Rev Date Comments

Site Address:	Title:		
15 Mead Way, Ruislip, HA4 7QW	Proposed Ground Floor Plan		
Scale:	1:50	Paper Size:	A3
Drawn By:	JM	Job Ref:	22111
Date:	Nov 2022	Drawing No.	PA - 03

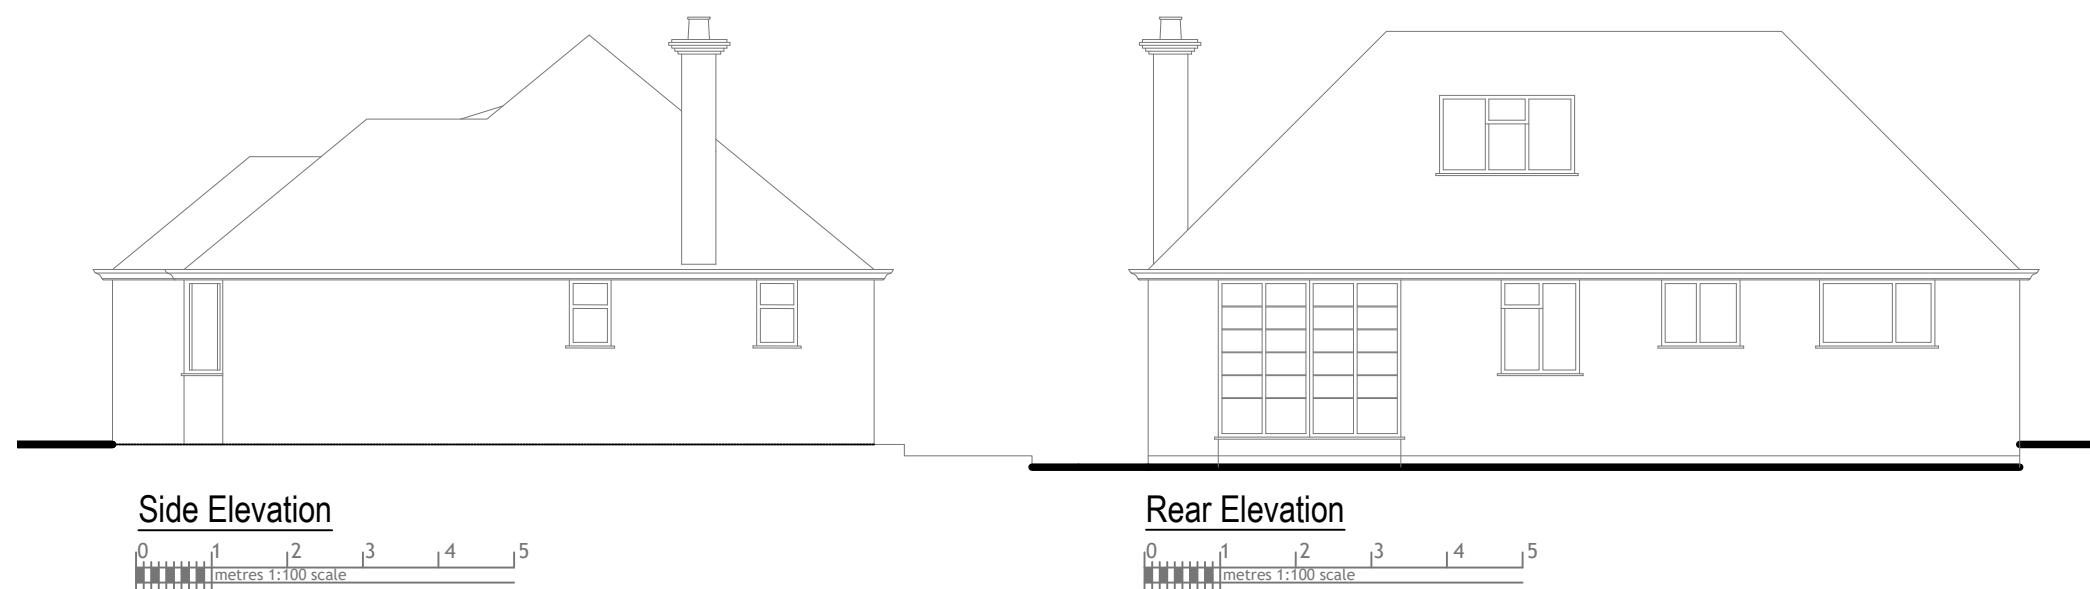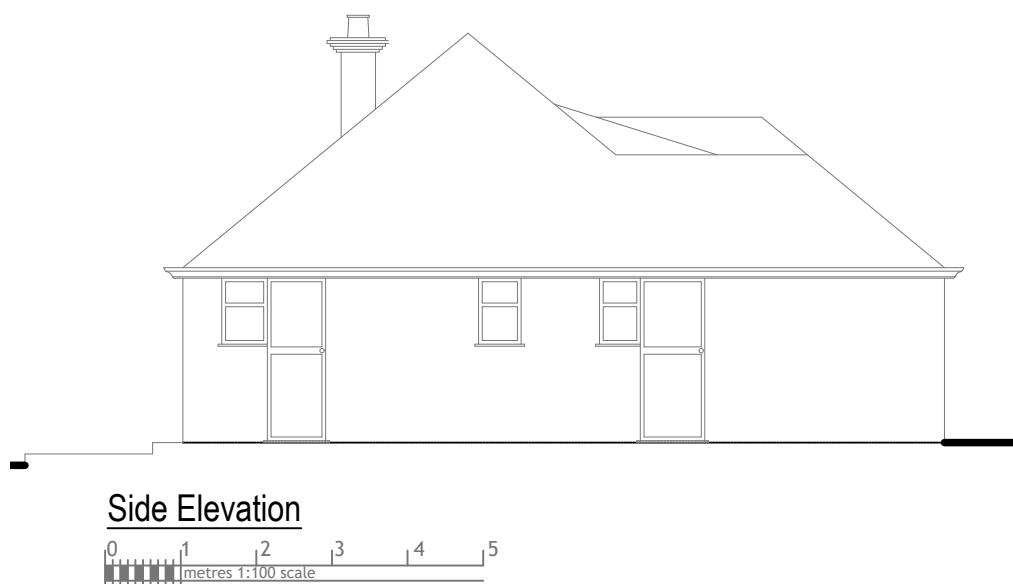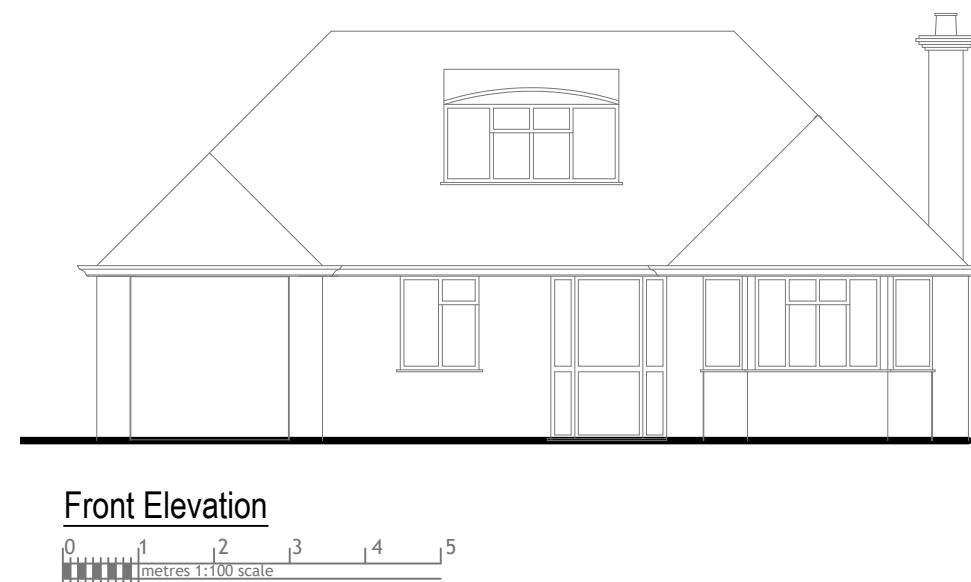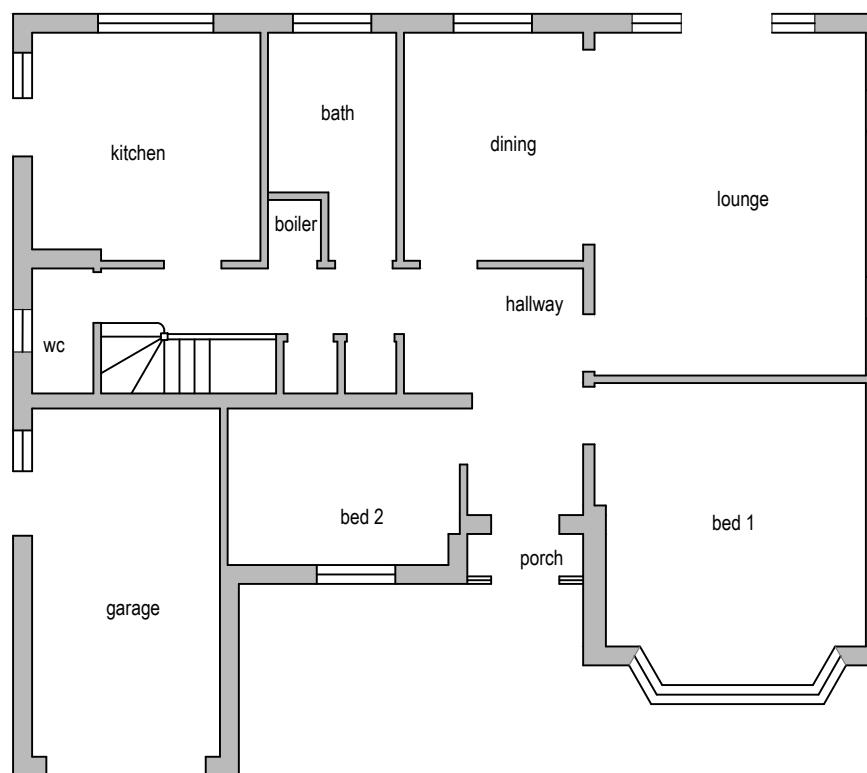


Rev Date Comments



Dimensions to be verified on site  
DO NOT SCALE FROM THIS DRAWING.  
Any areas indicated on this drawing are for guidance only.  
No responsibility is taken for their accuracy.  
  
This drawing is the property of **V-DESIGN CAD Services Ltd**. Copyright is reserved by them and the drawing is issued on the condition that it is not copied, reproduced, retained or disclosed to any unauthorized person, either wholly or in part without the consent in writing of **V-DESIGN CAD Services Ltd**.  
Email: vishal.p@vdesigncad.co.uk Mobile: 07971083395

Site Address:	Title:			Drawn By:	JM
15 Mead Way, Ruislip, HA4 7QW	Existing Plans & Elevations			Job Ref:	22111
					Date: Nov 2022
Scale:	1:100	Paper Size:	A3	Drawing No.	PA - 02

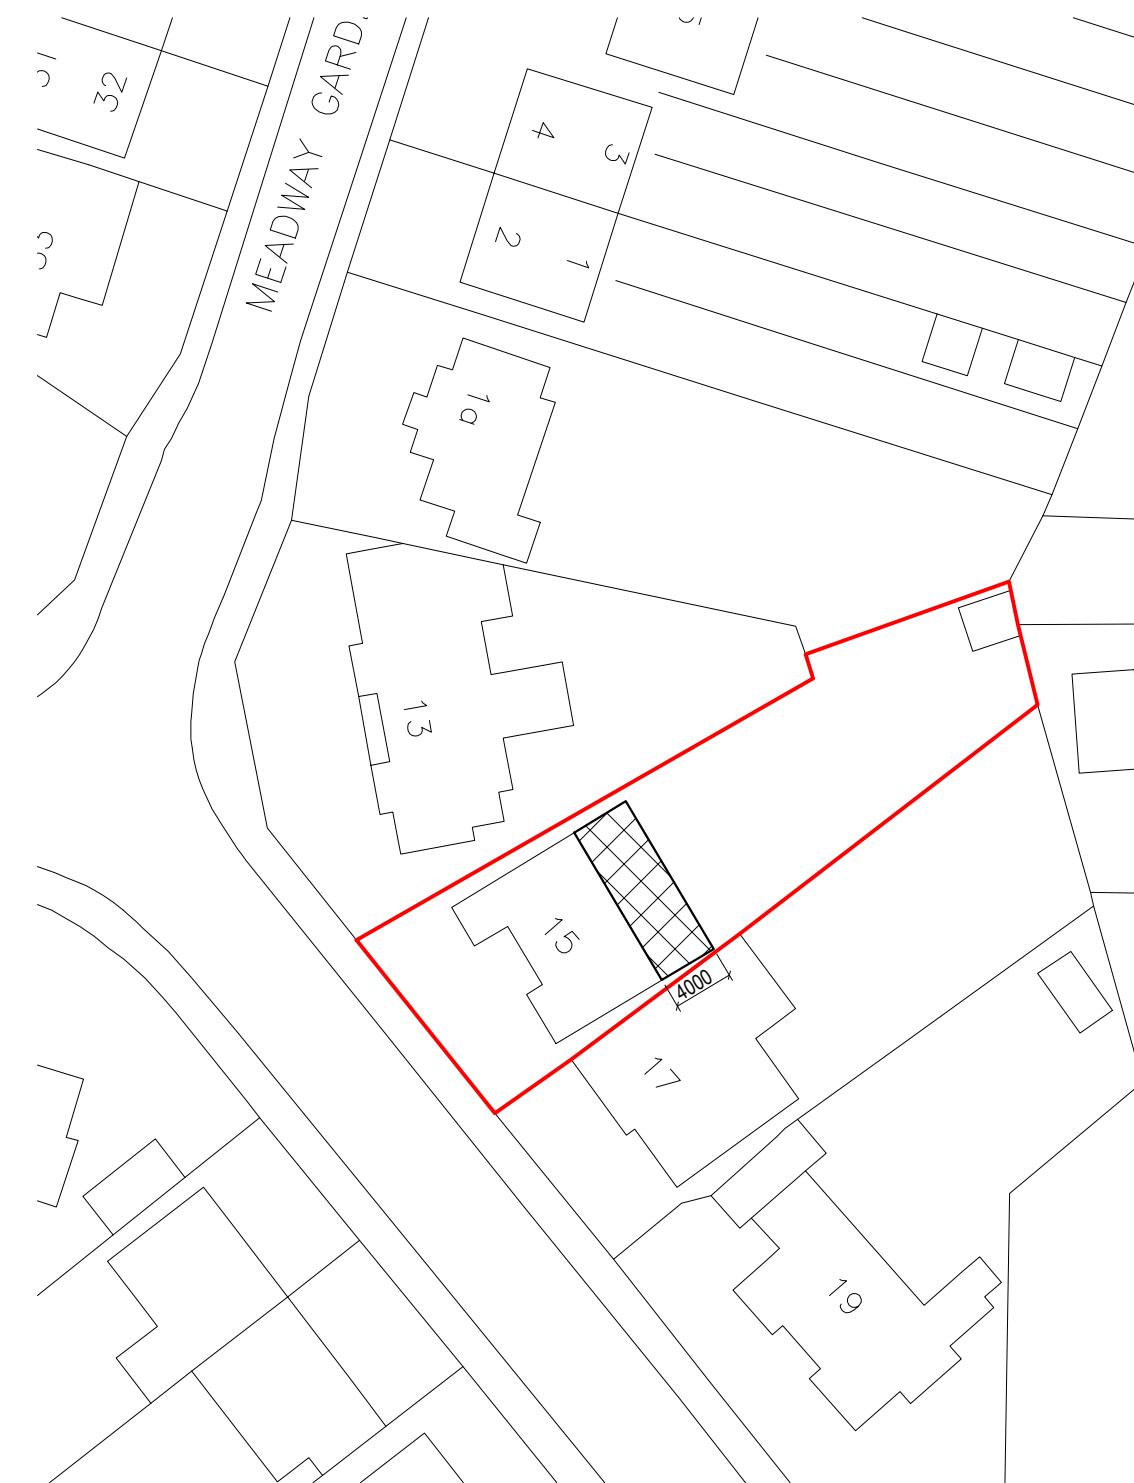

Rev Date Comments



Dimensions to be verified on site  
DO NOT SCALE FROM THIS DRAWING.  
Any areas indicated on this drawing are for guidance only.  
No responsibility is taken for their accuracy.  
  
This drawing is the property of **V-DESIGN CAD Services Ltd**. Copyright is reserved by them and the drawing is issued on the condition that it is not copied, reproduced, retained or disclosed to any unauthorized person, either wholly or in part without the consent in writing of **V-DESIGN CAD Services Ltd**.  
Email: vishal.p@vdesigncad.co.uk Mobile: 07971083395

Site Address:	Title:			N	Drawn By:
15 Mead Way, Ruislip, HA4 7QW	Block and Location Plans				Job Ref:
	Scale:	1:500, 1:1250	Paper Size:	A3	Date:
					Nov 2022
					Drawing No. PA - 01