


GROUND FLOOR
G.I.A. = 74.34 SQM.



FIRST FLOOR
G.I.A. = 43.85 SQM.

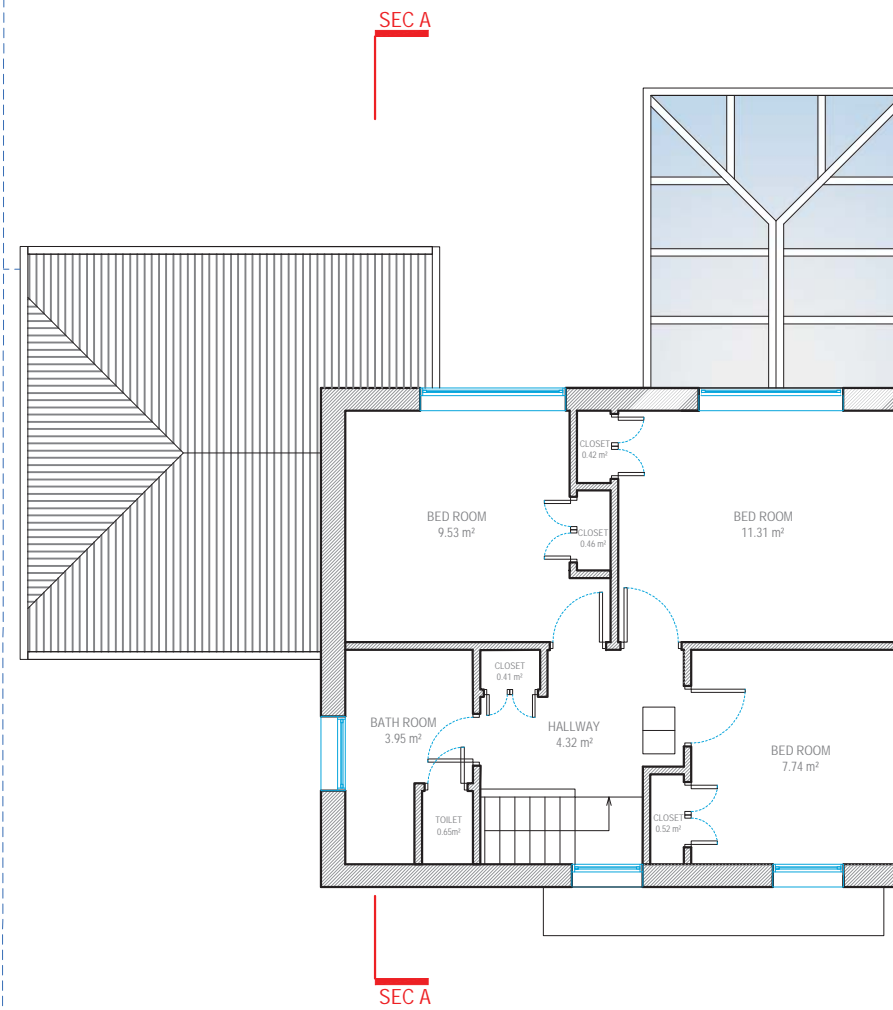

Address - Unit 4, Grosvenor Way, London E5 9ND
Phone - 020 3781 8008
E-mail - office@redwoodsprojects.co.uk
Web - www.redwoodsprojects.co.uk

Any errors on Dimensions to be reported to the Architect prior to commencement of Works.
Dimensions and areas are based on survey information.
This drawing is copyright © Redwoods Projects.
All dimensions to be checked on site Prior work.

REFERENCE: 64 EAST ROAD, WEST DRAYTON UB7 9HA, UK

TITLE: EXISTING DRAWINGS
FLOOR PLANS

PROJECT No 3532 DATE: 13-03-2025

SHEET No **E 01**

0 1 2 5m scale 1:100 @A3

NOTES:

DRAWN BY **A M**

EDITED BY