
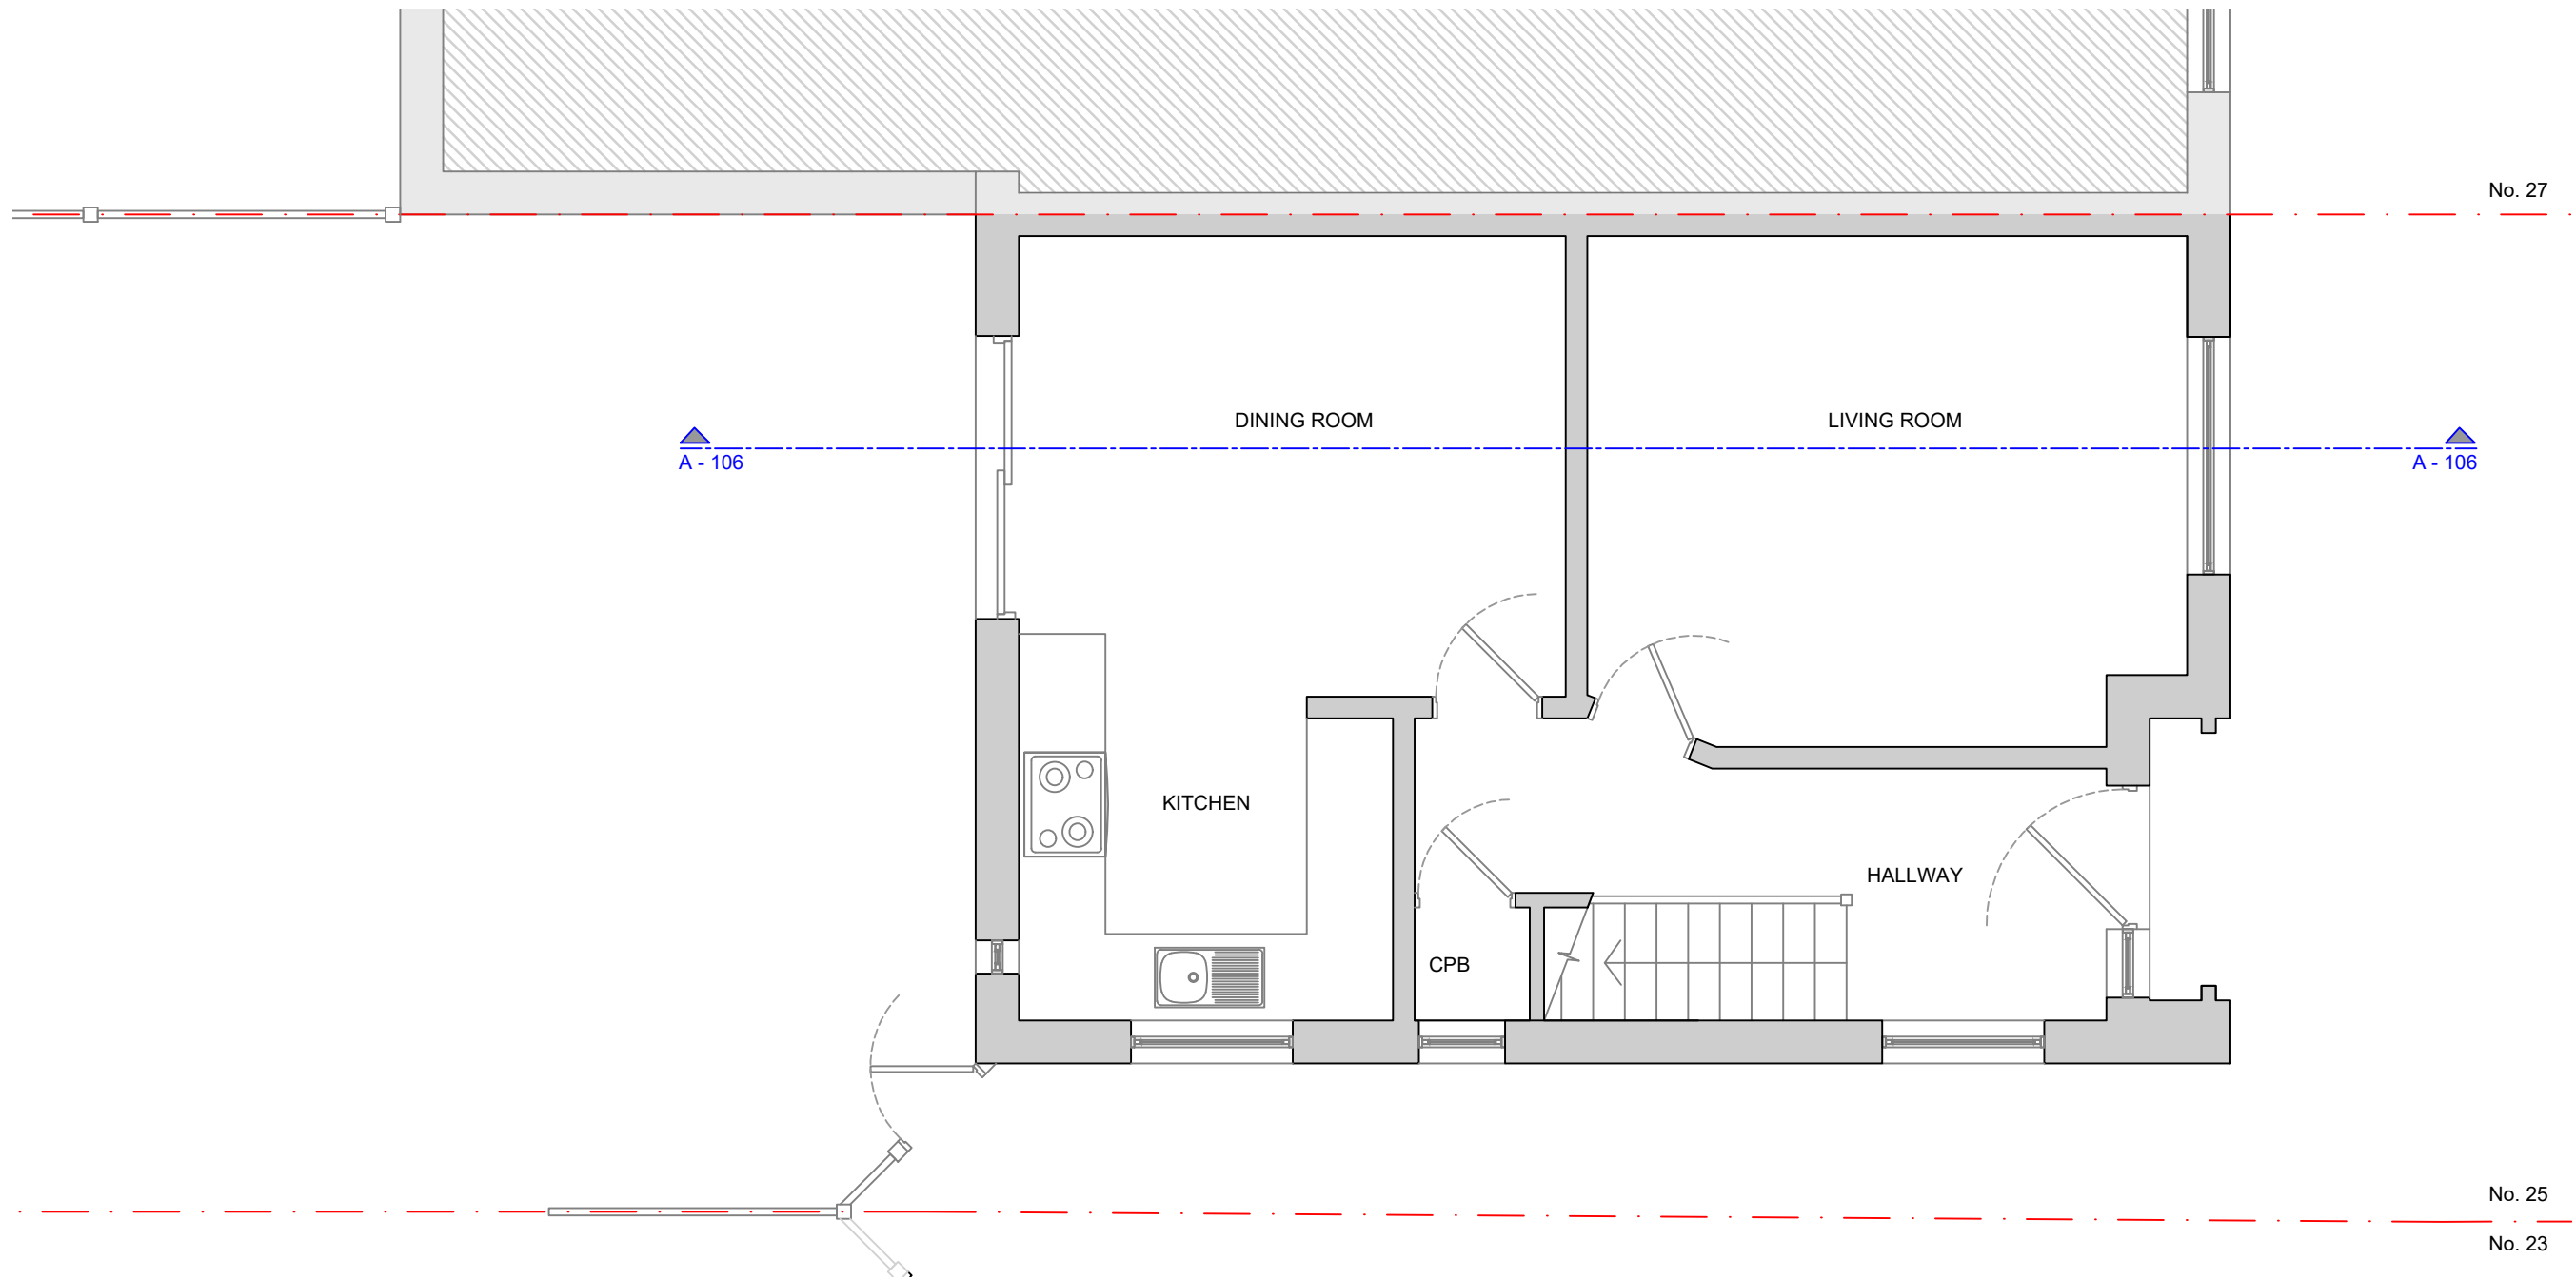


 

EXISTING GROUND FLOOR PLAN - 1:50

					North:  Graphic scale: 	Content: EXISTING GROUND FLOOR PLAN					PIERINI DESIGNS			
						Address: 25 SIPSON ROAD, WEST DRAYTON, UB7 9DQ								
						Scale: 1:50		Date: 07/2026		Drawn by: LD			Checked by: LD	
P1	08.07.26	PLANNING ISSUE	LD	LD		Purpose:		File:		Size:		No. Drawing:		Revision:
Rev.	Date	Details	Drawn	Checked	PLANNING				A3		A-100		P1	