
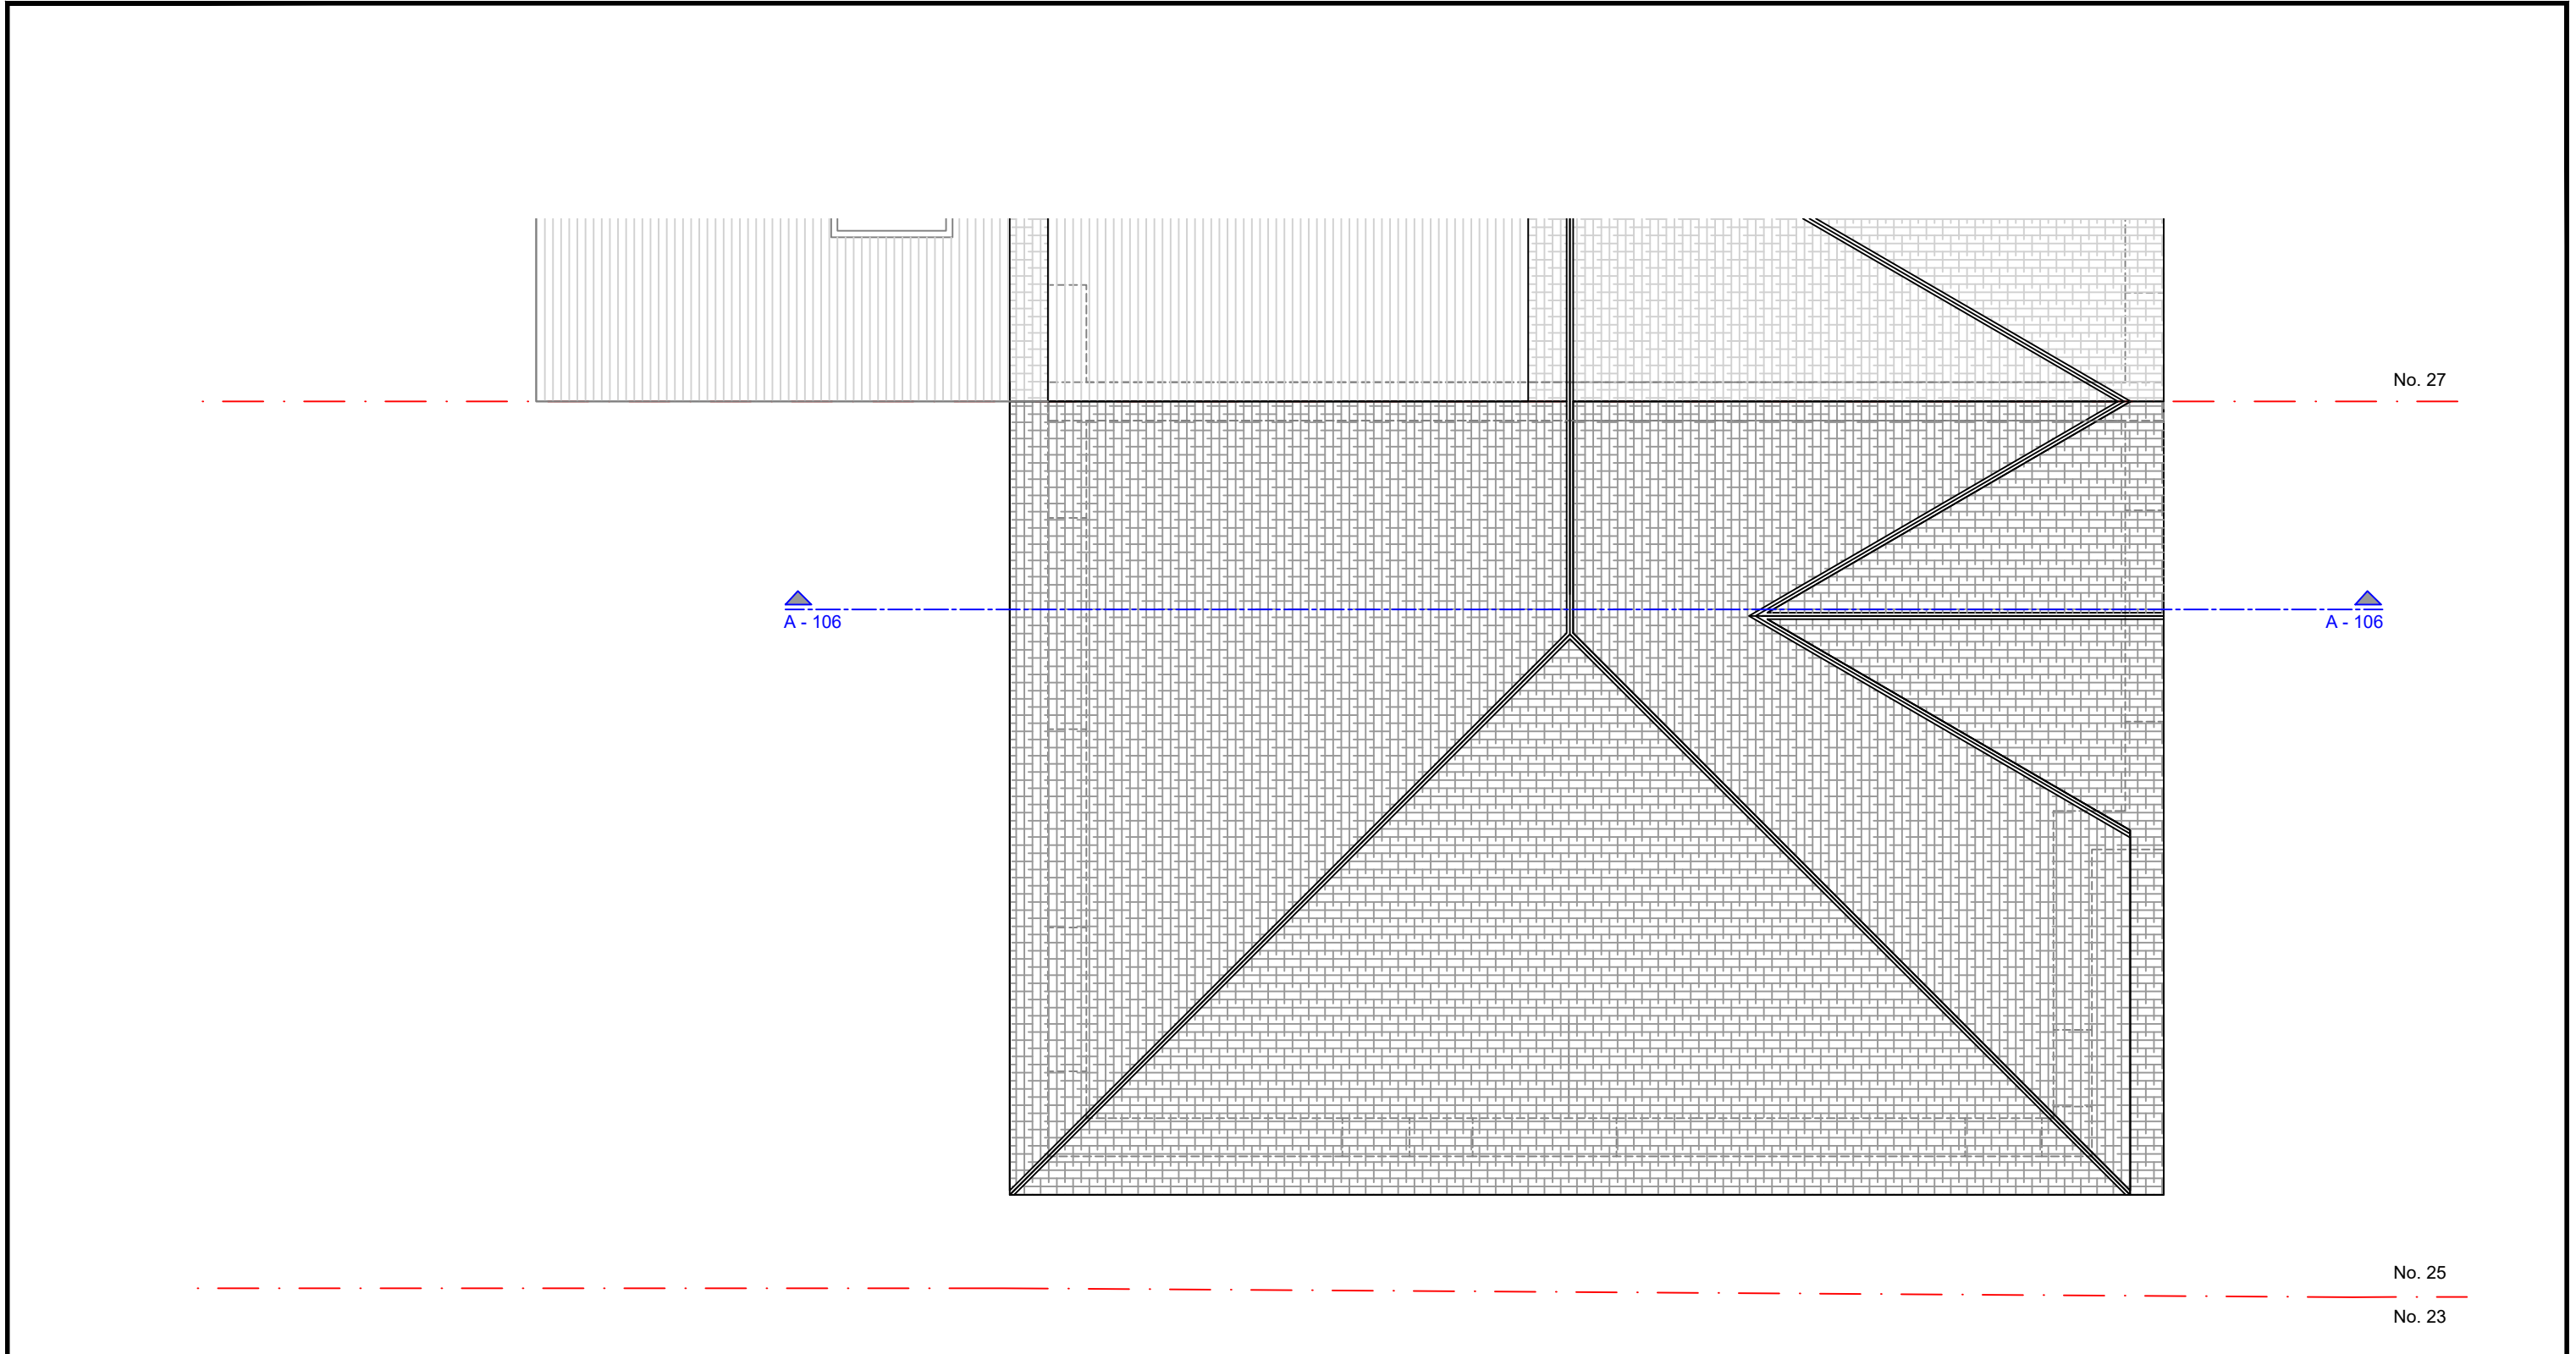


 

EXISTING ROOF PLAN - 1:50

					North:  Graphic scale: 	Content: EXISTING ROOF PLAN						PIERINI DESIGNS			
						Address: 25 SIPSON ROAD, WEST DRAYTON, UB7 9DQ			Client: A. SHEIKH						
						Scale: 1:50	Date: 07/2026	Drawn by: LD		Checked by: LD					
P1	08.07.26	PLANNING ISSUE	LD	LD		Purpose: PLANNING		File:	Size: A3	No. Drawing: A-102	Revision: P1				
Rev.	Date	Details	Drawn	Checked											