


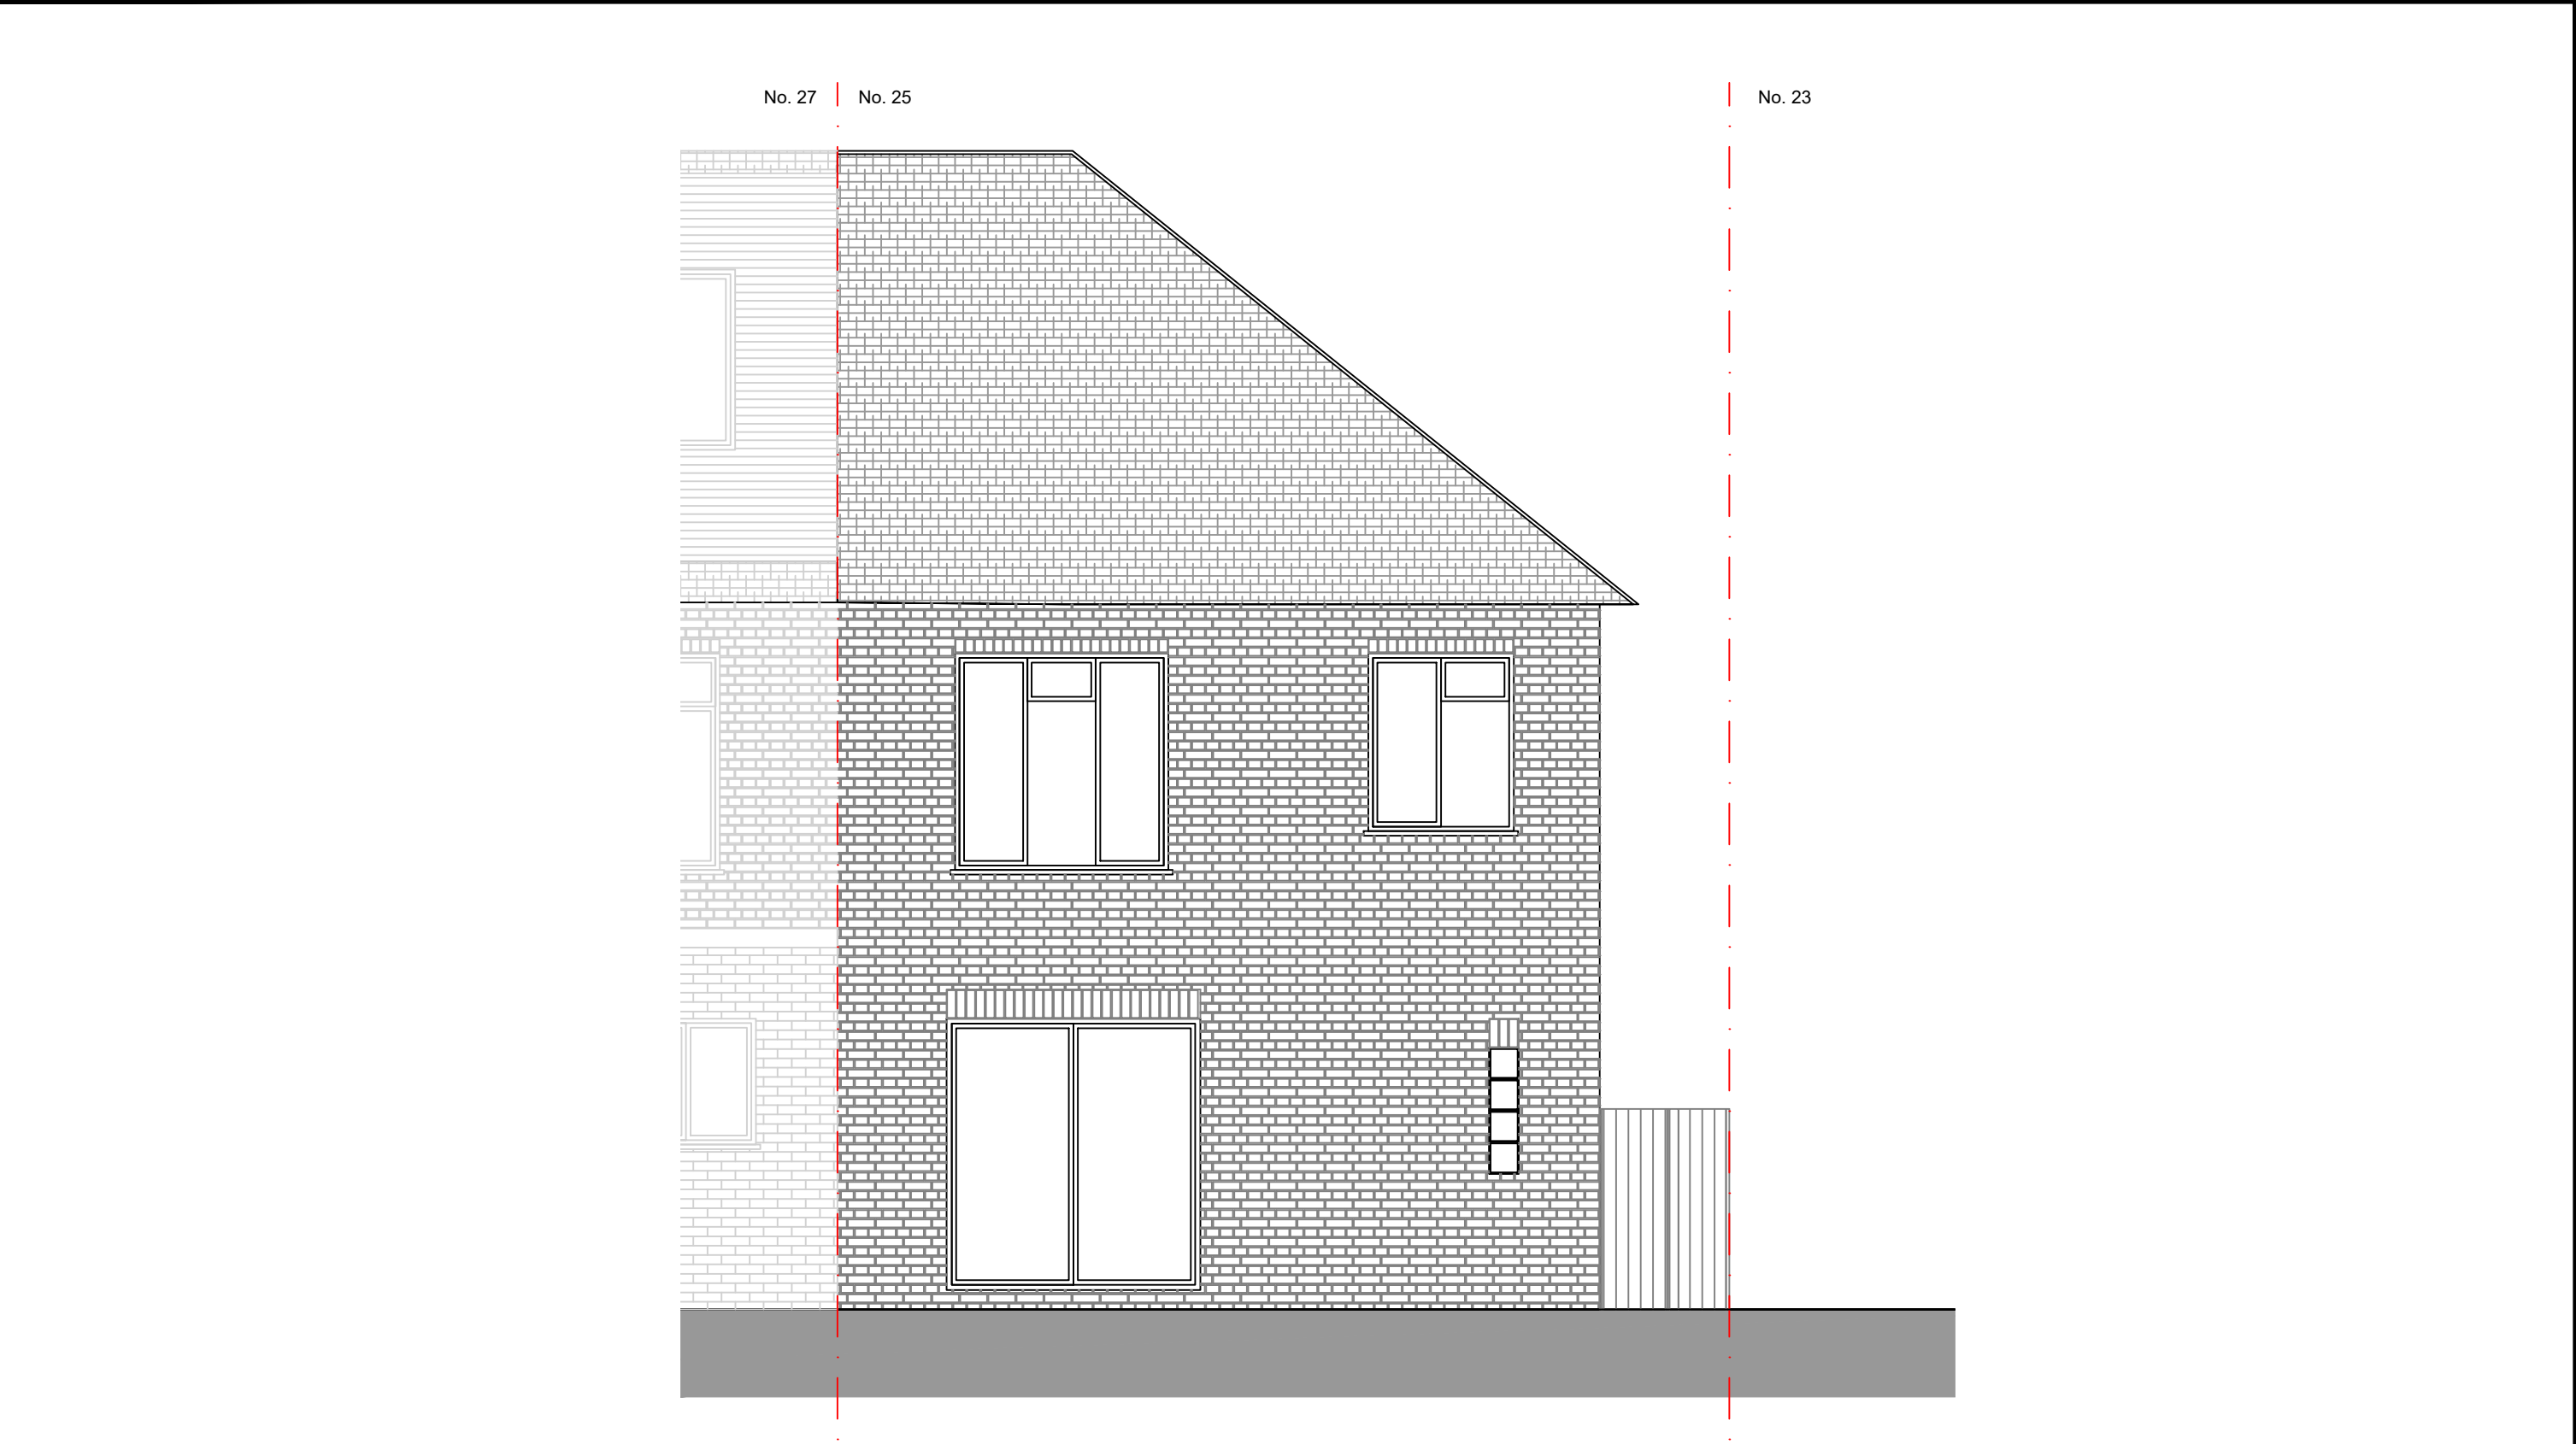

EXISTING REAR ELEVATION - 1:50

						Content:						PIERINI DESIGNS
						EXISTING REAR ELEVATION						
						Address: 25 SIPSON ROAD, WEST DRAYTON, UB7 9DQ				Client: A. SHEIKH		
						Scale: 1:50	Date: 07/2026	Drawn by: LD		Checked by: LD		
P1	08.07.26	PLANNING ISSUE	LD	LD	Graphic scale:		Purpose:		File:	Size:	No. Drawing:	
Rev.	Date	Details	Drawn	Checked			PLANNING			A3	A-104	P1