


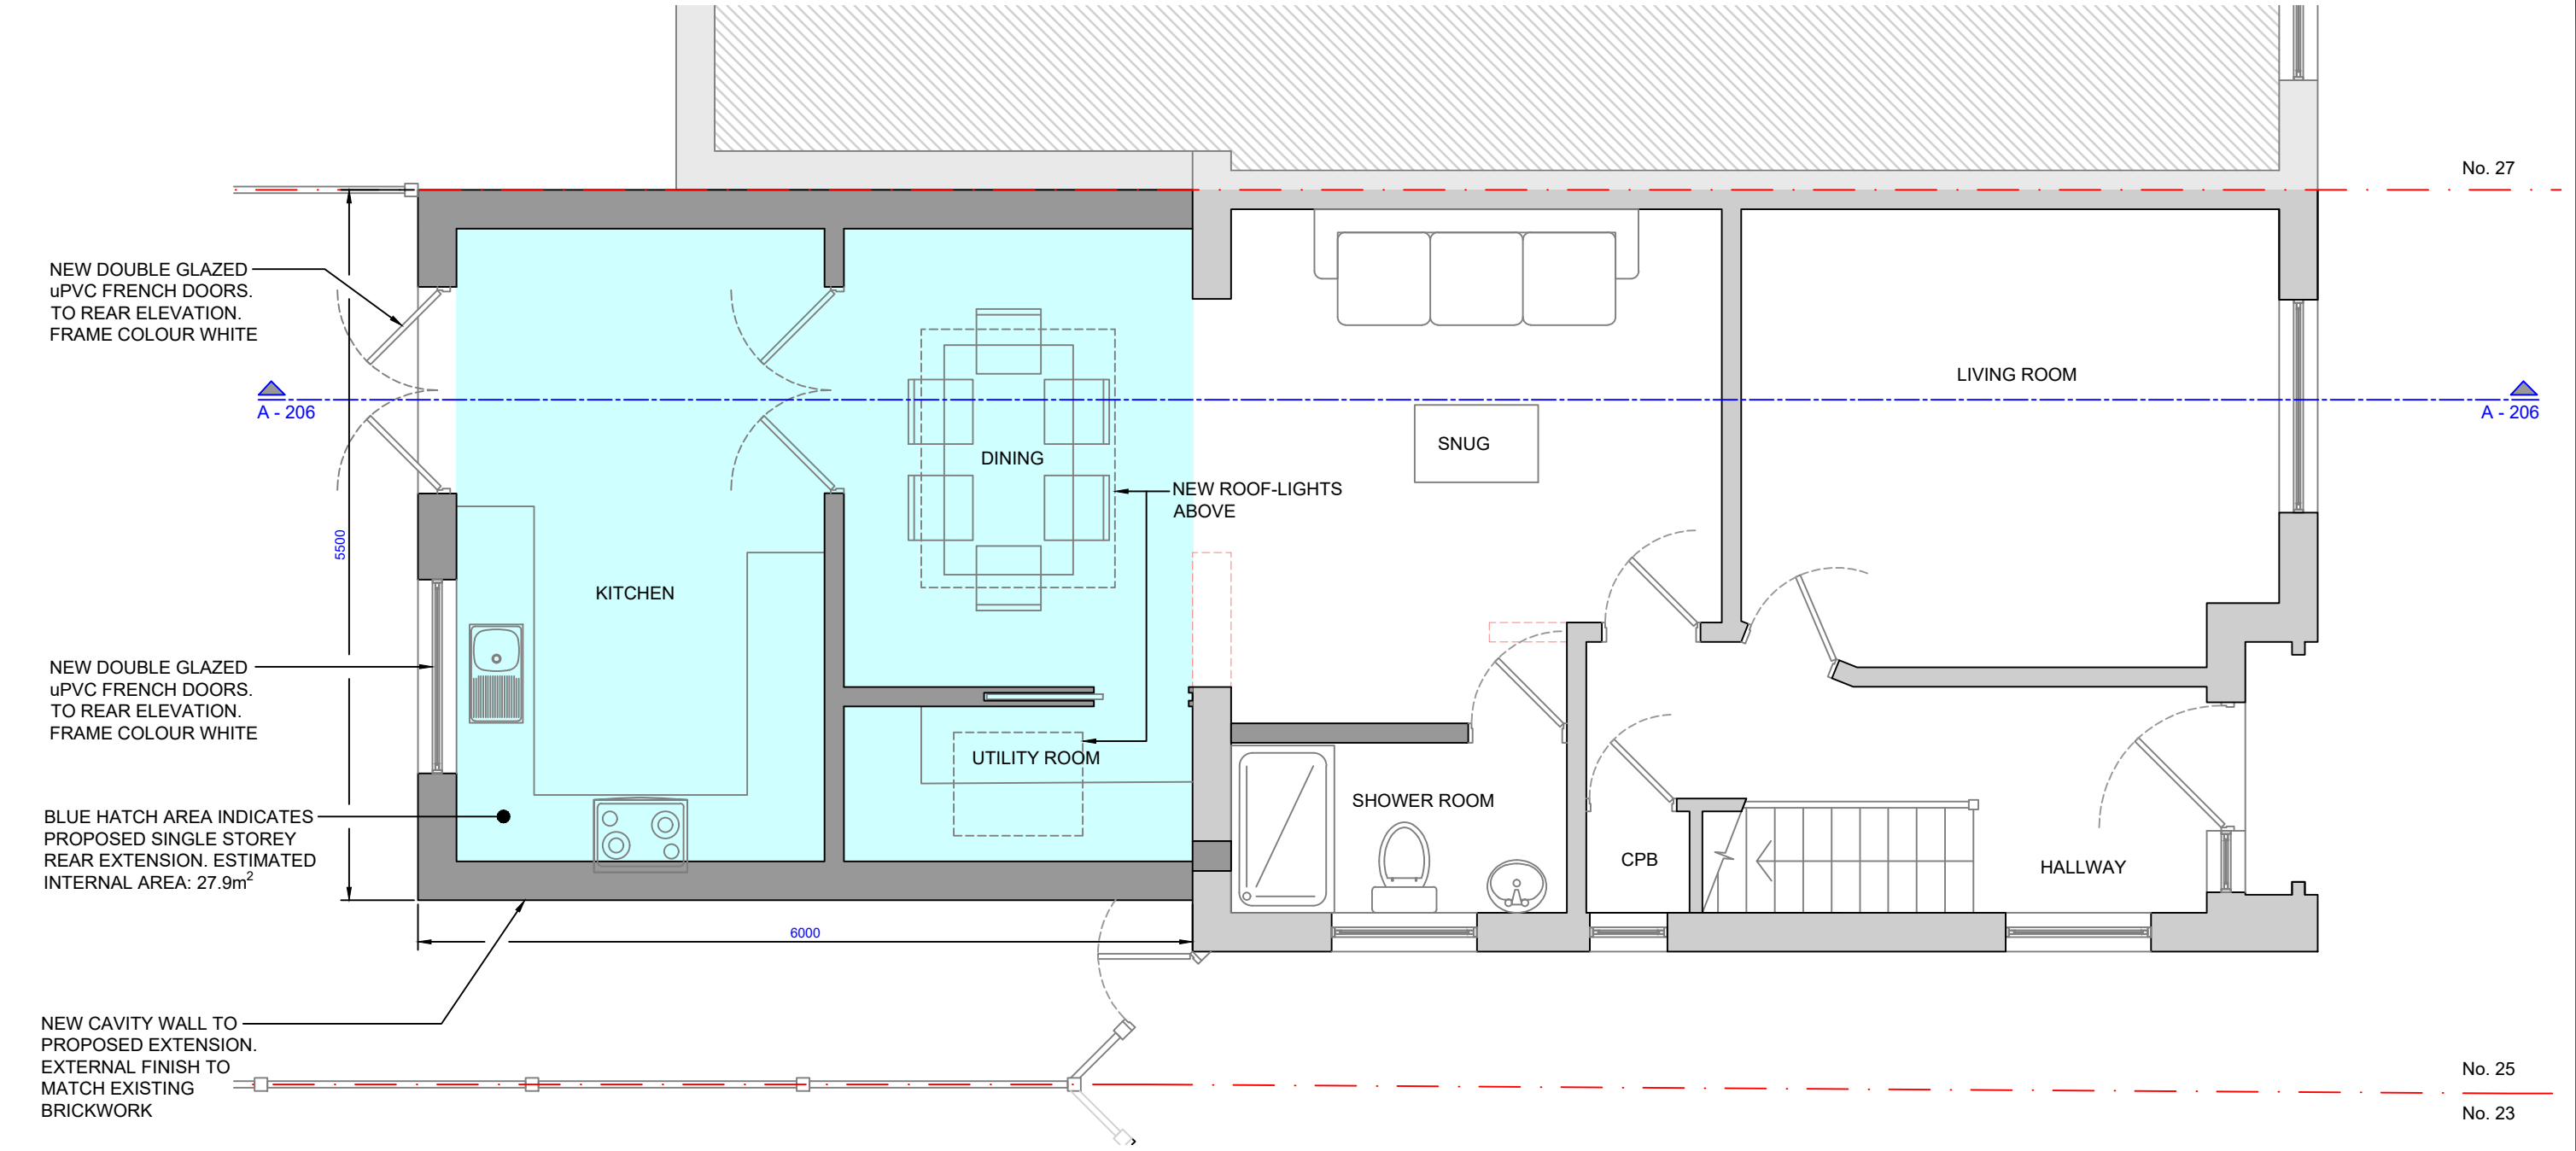

PROPOSED GROUND FLOOR PLAN - 1:50

					North: 	Content: PROPOSED GROUND FLOOR PLAN					PIERINI DESIGNS	
						Address: 25 SIPSON ROAD, WEST DRAYTON, UB7 9DQ			Client: A. SHEIKH			
						Scale: 1:50	Date: 07/2026	Drawn by: LD	Checked by: LD			
						Purpose: PLANNING	File:	Size: A3	No. Drawing: A-200	Revision: P1		
P1	08.07.26	PLANNING ISSUE	LD	LD	Graphic scale: 							
Rev.	Date	Details	Drawn	Checked								