
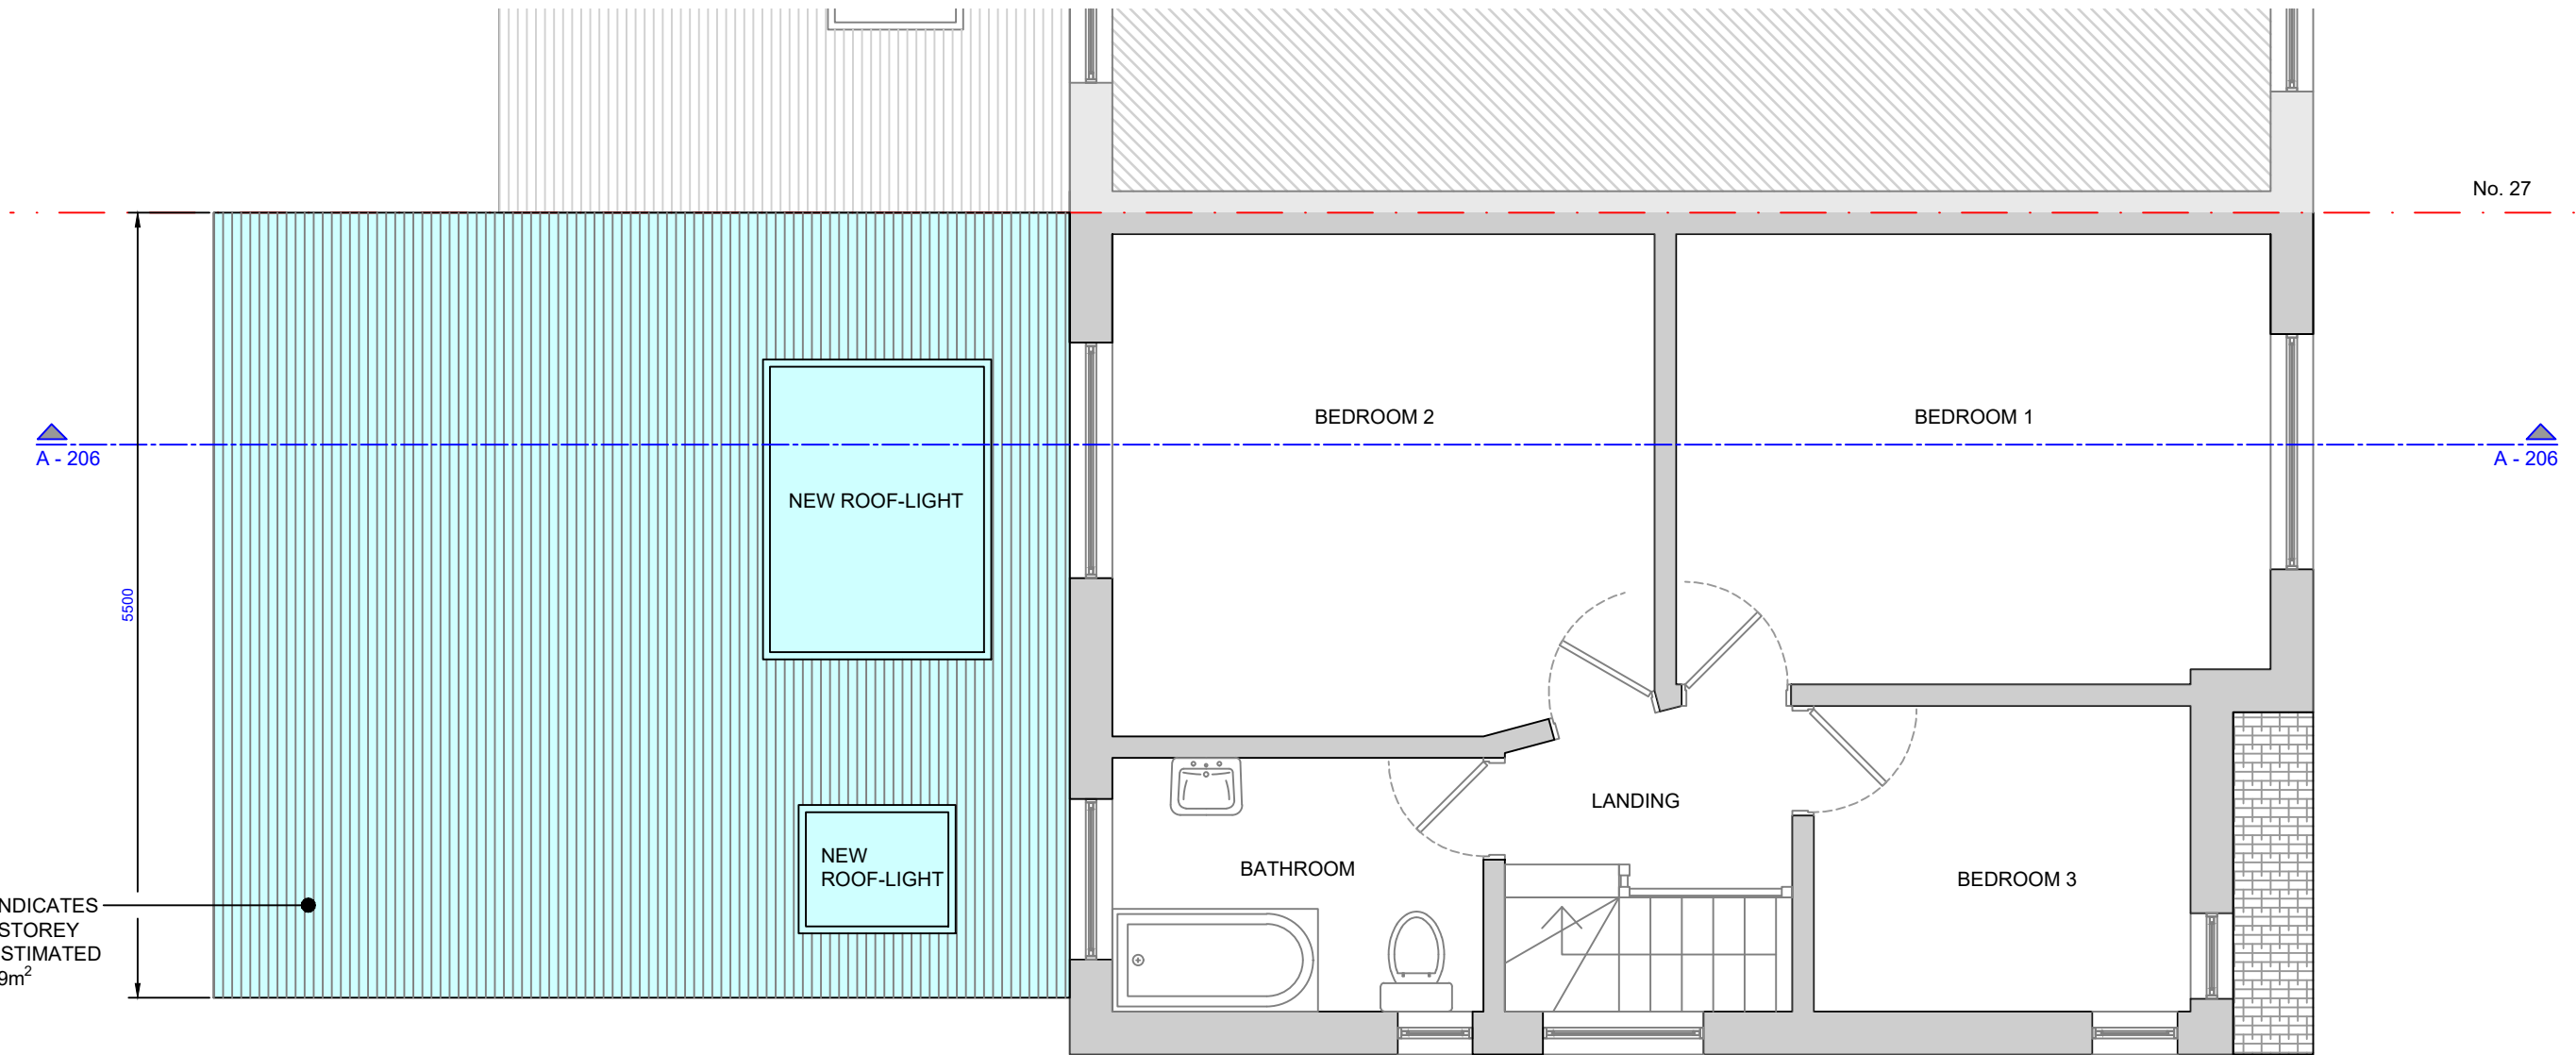


 

PROPOSED FIRST FLOOR PLAN - 1:50

					North: 	Content:						PIERINI DESIGNS
						PROPOSED FIRST FLOOR PLAN						
						Address: 25 SIPSON ROAD, WEST DRAYTON, UB7 9DQ				Client: A. SHEIKH		
						Scale: 1:50	Date: 07/2026	Drawn by: LD		Checked by: LD		
P1	08.07.26	PLANNING ISSUE	LD	LD	Graphic scale: 	Purpose:		File:	Size:	No. Drawing:	Revision:	
Rev.	Date	Details	Drawn	Checked		PLANNING			A3	A-201	P1	