


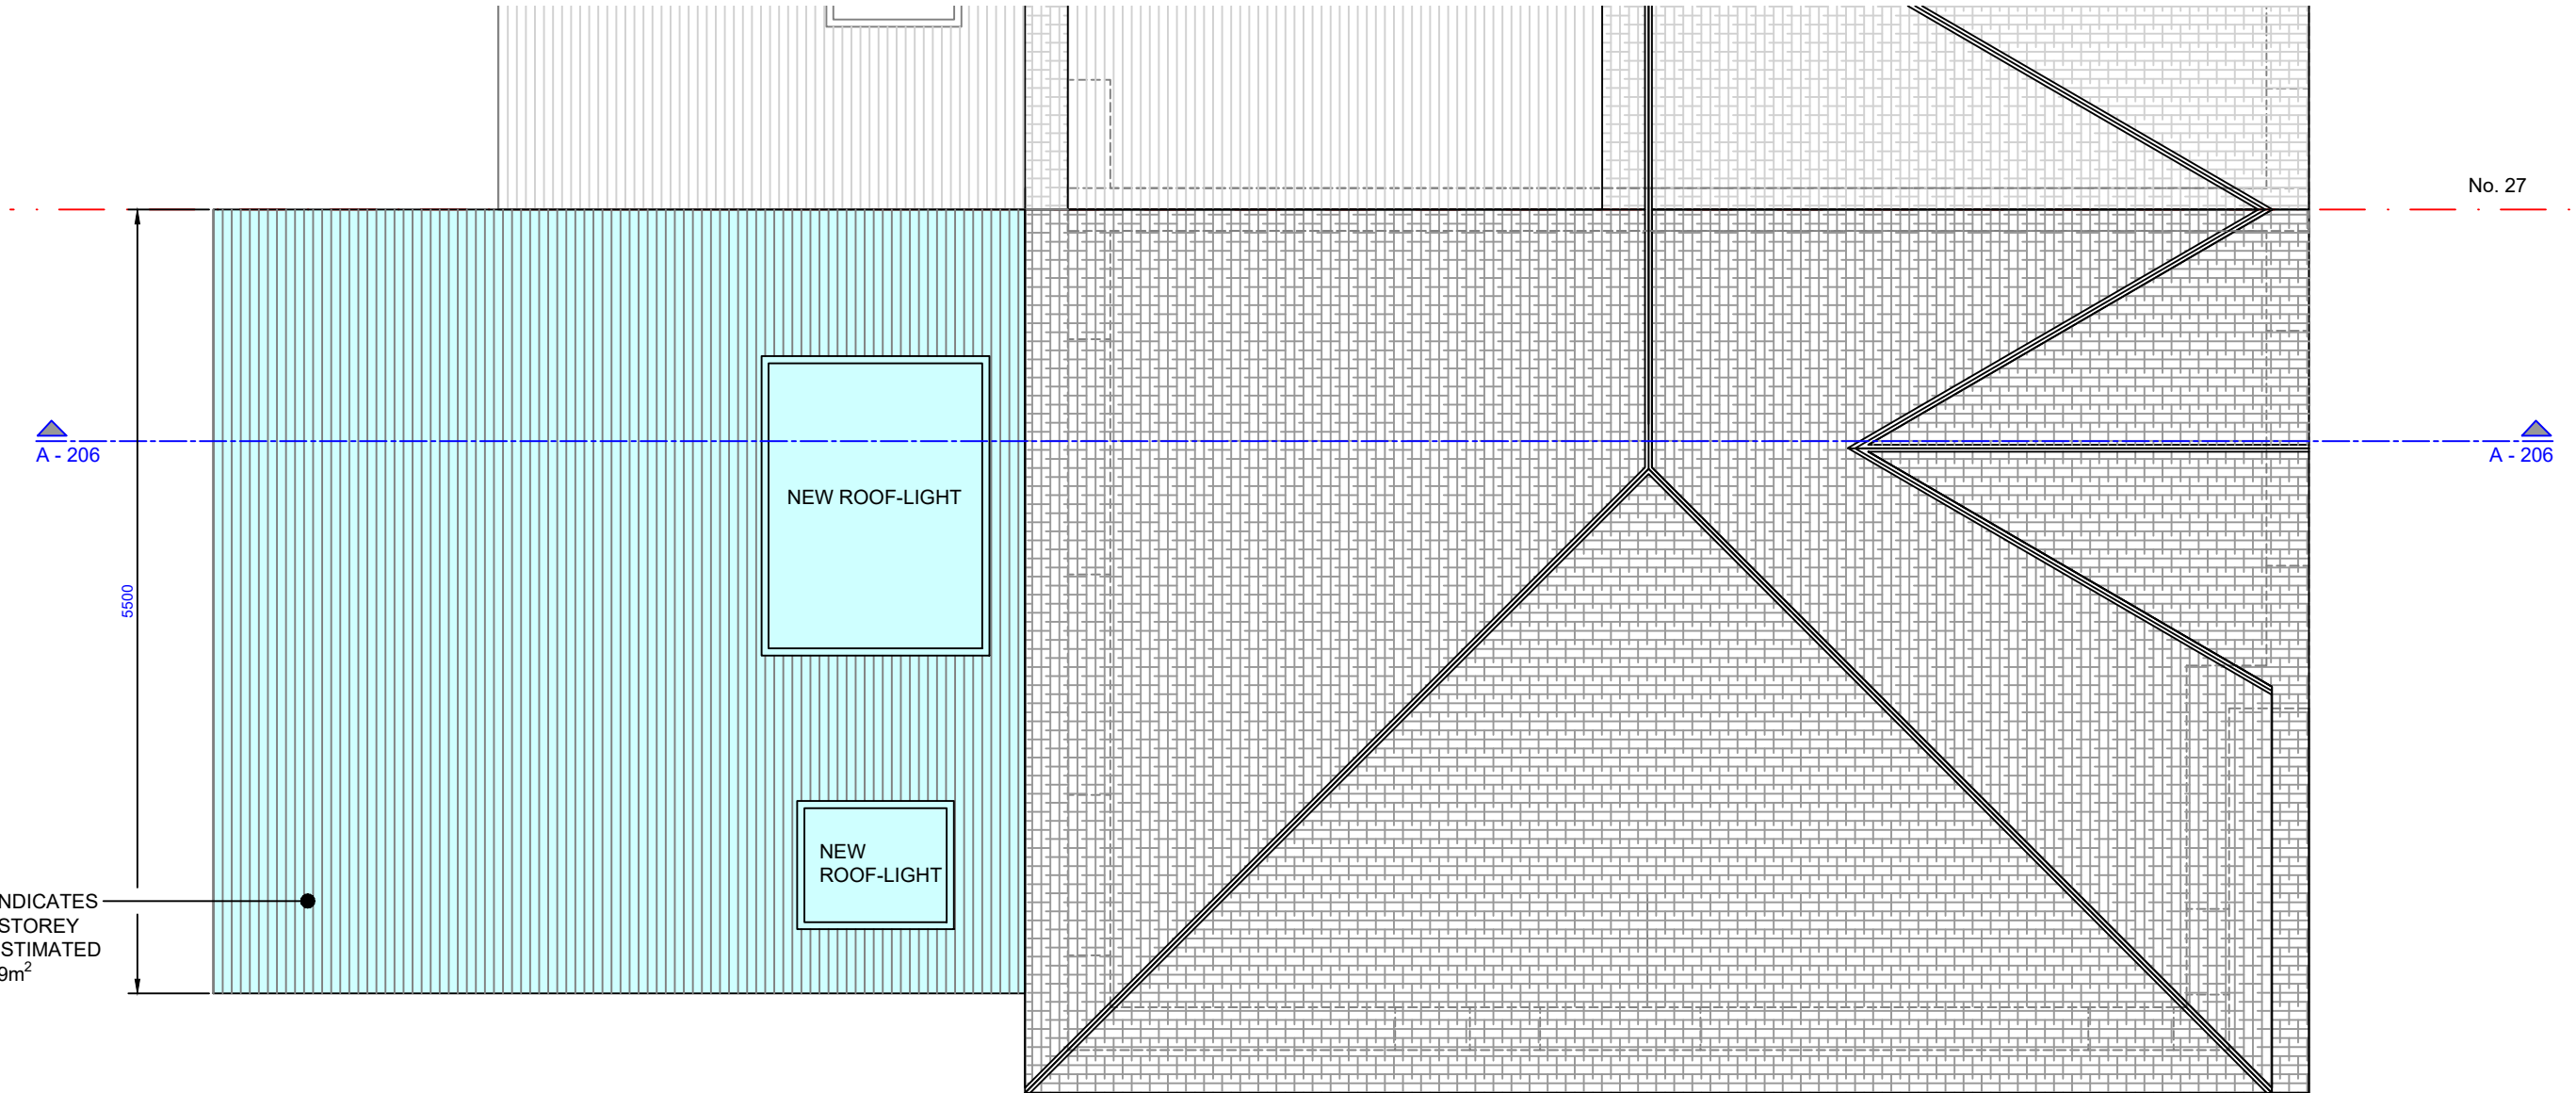

PROPOSED ROOF PLAN - 1:50

					North:  Graphic scale: 	Content: PROPOSED ROOF PLAN					PIERINI DESIGNS	
						Address: 25 SIPSON ROAD, WEST DRAYTON, UB7 9DQ						
						Scale: 1:50	Date: 07/2026	Drawn by: LD		Checked by: LD		
						Purpose: PLANNING		File:	Size: A3	No. Drawing: A-202	Revision: P1	
P1	08.07.26	PLANNING ISSUE	LD	LD								
Rev.	Date	Details	Drawn	Checked								