


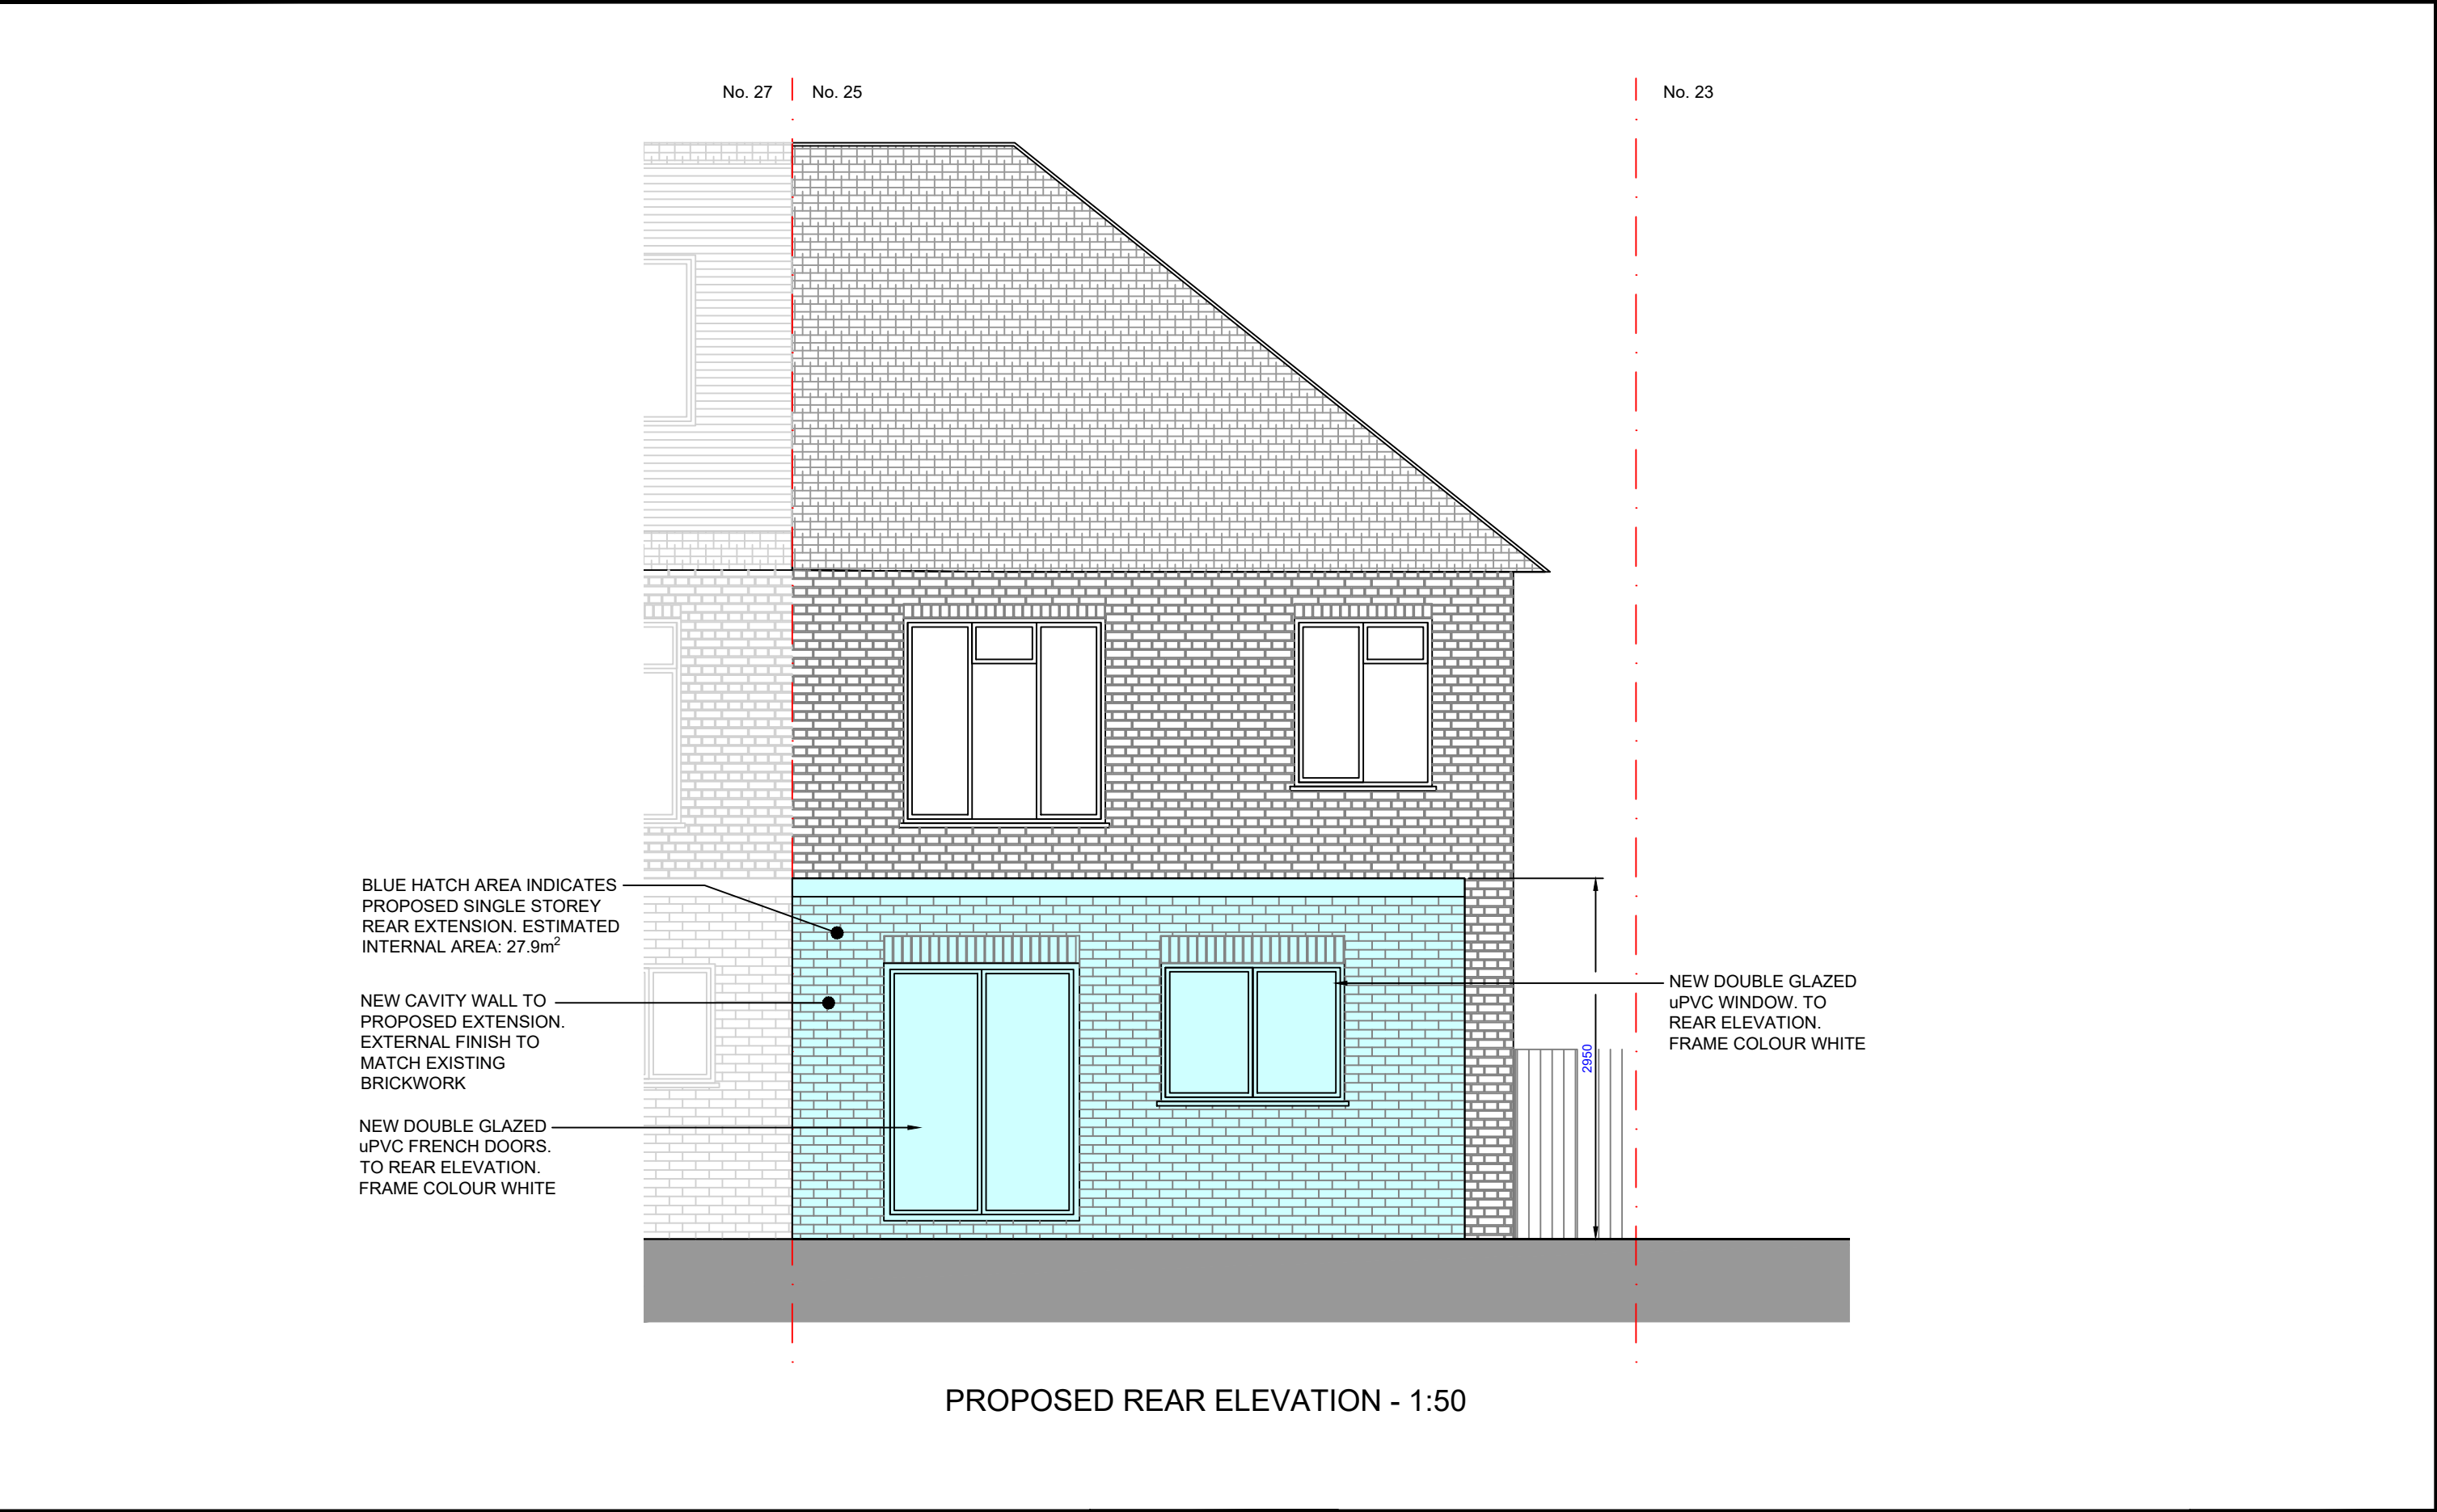

						Content:						PIERINI DESIGNS	
						PROPOSED REAR ELEVATION							
						Address: 25 SIPSON ROAD, WEST DRAYTON, UB7 9DQ				Client: A. SHEIKH			
						Scale: 1:50		Date: 07/2026		Drawn by: LD			Checked by: LD
P1	08.07.26	PLANNING ISSUE	LD	LD	Graphic scale:		Purpose:		File:	Size:	No. Drawing:		Revision:
Rev.	Date	Details	Drawn	Checked			PLANNING			A3	A-204		P1