



LAYOUT PLAN

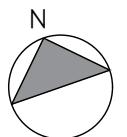

PROJECT  
 95 HERLWYN AVENUE  
 RUISLIP  
 HA4 6HL  
 TITLE  
 MOBILE HOME  
 LAYOUT PLAN AND ROOF PLAN  
 STATUS  
 PLANNING  
 SCALE DATE DRAWN  
 1:50 03.11.23 KR  
 JOB/DRG NO REV  
 231105/P04 -

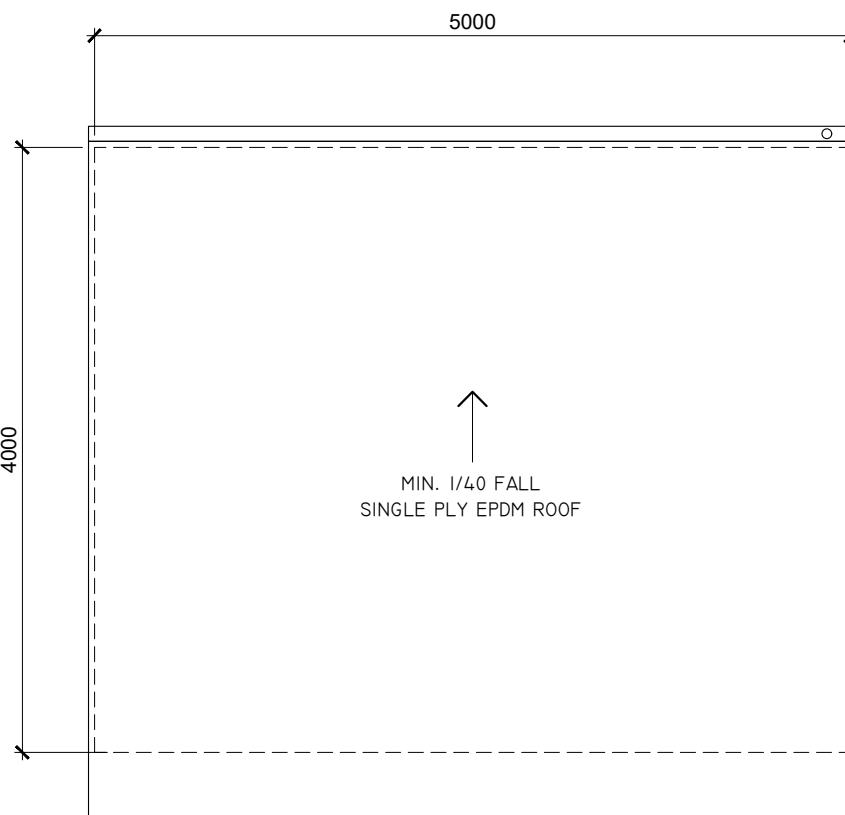

KOSMA RYBAK LTD.  
 124 CITY ROAD  
 LONDON  
 EC1V 9AB  
 WWW.KOSMARYBAK.COM  
 MOBILE: 07797900256

THIS DRAWING IS © COPYRIGHT OF KOSMA RYBAK LTD.  
 IT IS THE DRAWER'S RESPONSIBILITY TO SCALE BAR FOR PLANNING APPLICATION  
 PURPOSES ONLY. DO NOT SCALE FOR ANY OTHER PURPOSE. USE FIGURED DIMENSIONS ONLY. SUBJECT TO  
 APPROVAL BY THE PLANNING AUTHORITY. THIS DRAWING IS NOT TO SCALE.  
 IN THE EVENT OF ANY DISCREPANCIES, ERRORS OR OMISSIONS TO BE REPORTED TO THE ARCHITECT BEFORE WORK COMMENCES.  
 THIS DRAWING IS TO BE READ IN CONJUNCTION WITH ALL OTHER RELEVANT MATERIALS.

ROOF PLAN

0m 1m 2m  
 SCALE 1:50