




SIDE ELEVATION - SOUTH

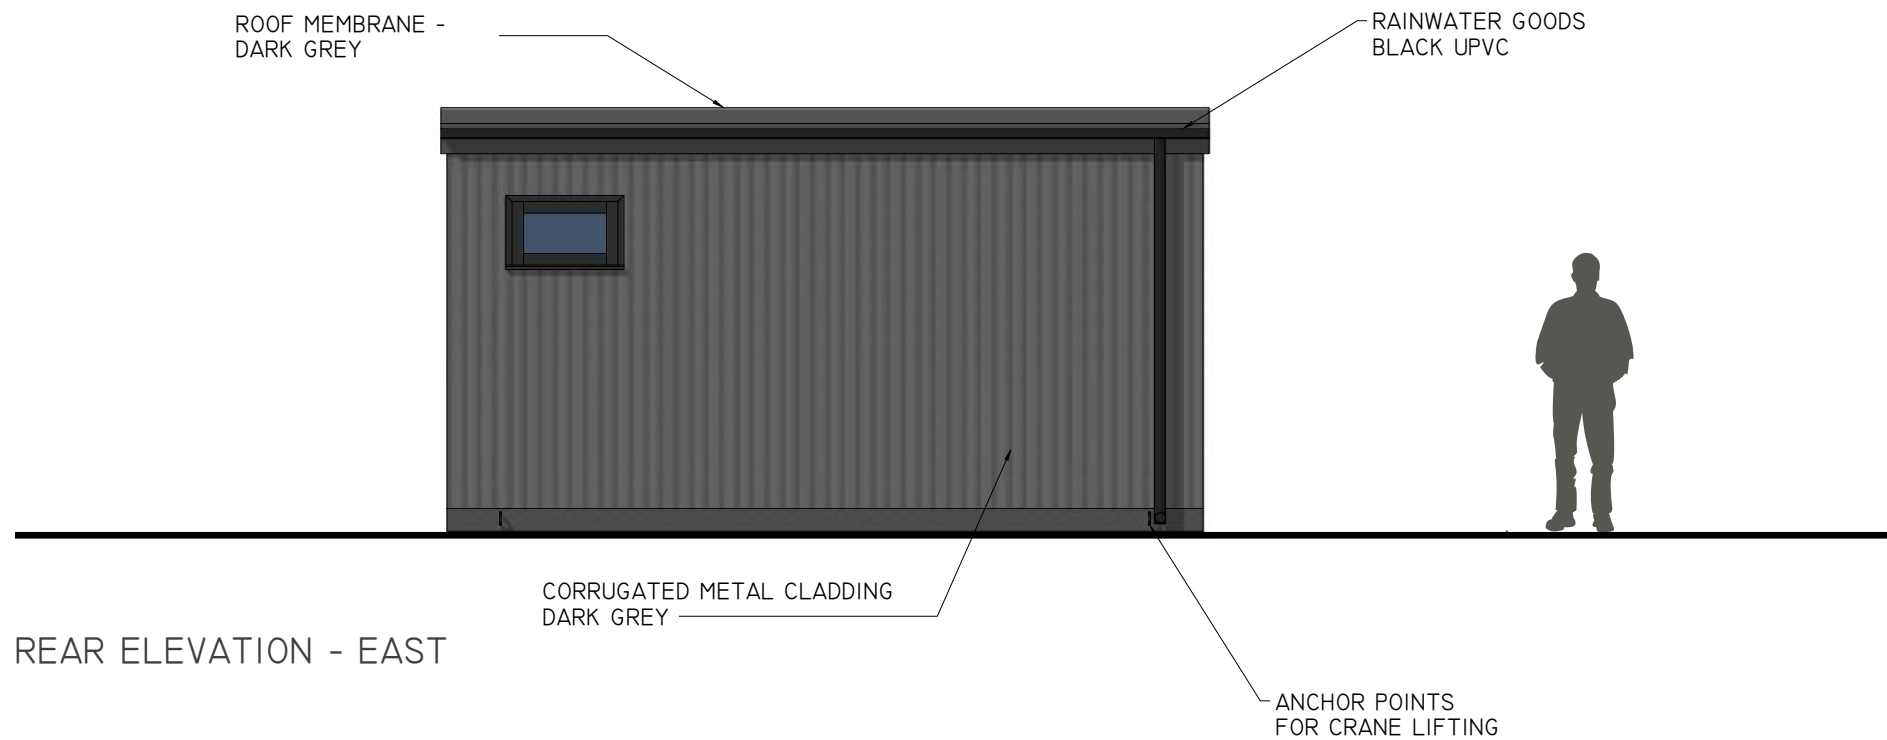

REAR ELEVATION - EAST

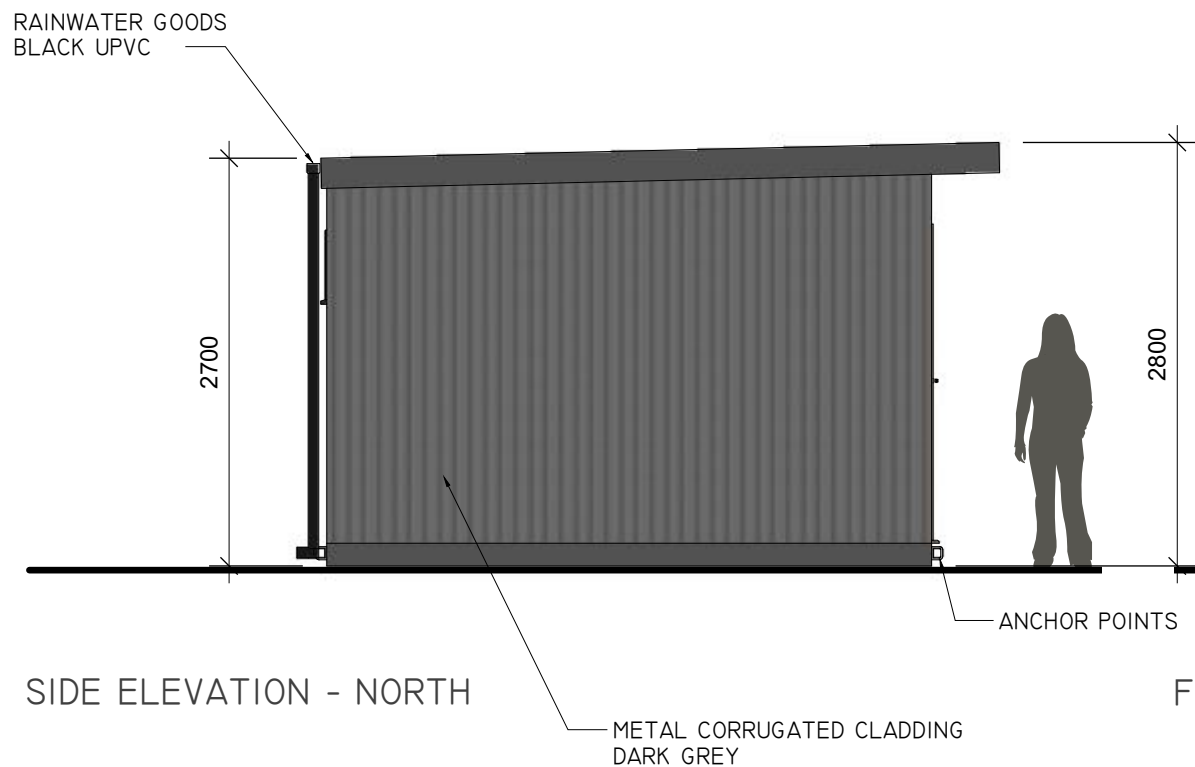

SIDE ELEVATION - NORTH

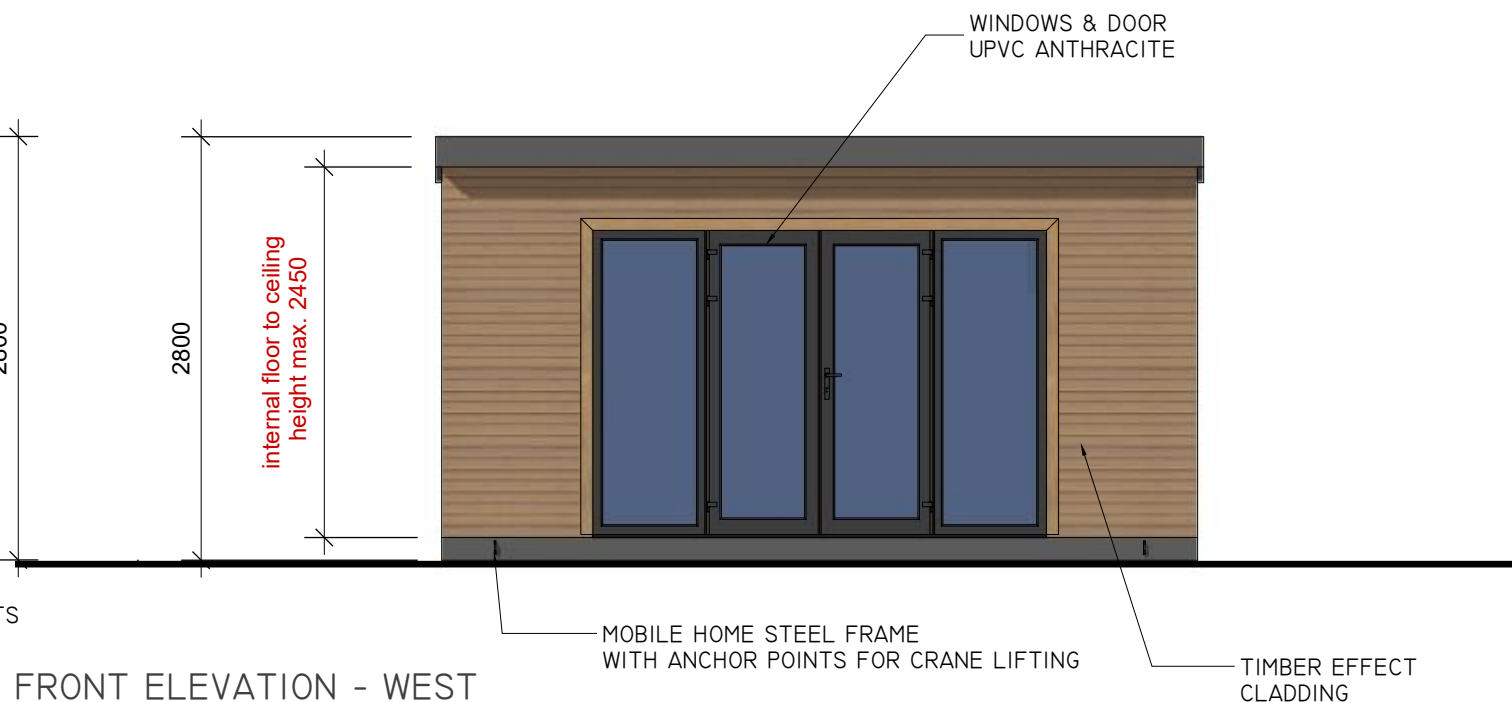

FRONT ELEVATION - WEST

PROJECT		
95 HERLWYN AVENUE		
RUISLIP		
HA4 6HL		
TITLE		
MOBILE HOME ELEVATIONS		
STATUS		
PLANNING		
SCALE	DATE	DRAWN
1:50	03.11.23	KR
JOB/DRG NO	REV	
231105/P05	-	
 KOSMA RYBAK		
<small>KOSMA RYBAK LTD 124, CITY ROAD EC1Y 2NX, LONDON WWW.KOSMARYBAK.COM MOBILE: 07719700256 THIS DRAWING IS © COPYRIGHT OF KOSMA RYBAK LTD THIS DRAWING MAY BE SCALED OR CROSS REFERENCED TO THE SCALE BAR FOR PLANNING APPLICATION PURPOSES ONLY. DO NOT SCALE FOR ANY OTHER PURPOSE. USE FIGURED DIMENSIONS ONLY. SUBJECT TO SITE SURVEY AND ALL NECESSARY CONSENTS. ALL DIMENSIONS TO BE CHECKED BY USER AND ANY DISCREPANCIES, ERRORS OR OMISSIONS TO BE REPORTED TO THE ARCHITECT BEFORE WORK COMMENCES. THIS DRAWING IS TO BE READ IN CONJUNCTION WITH ALL OTHER RELEVANT MATERIALS.</small>		

SCALE 1:50

