



PROPOSED SITE PLAN

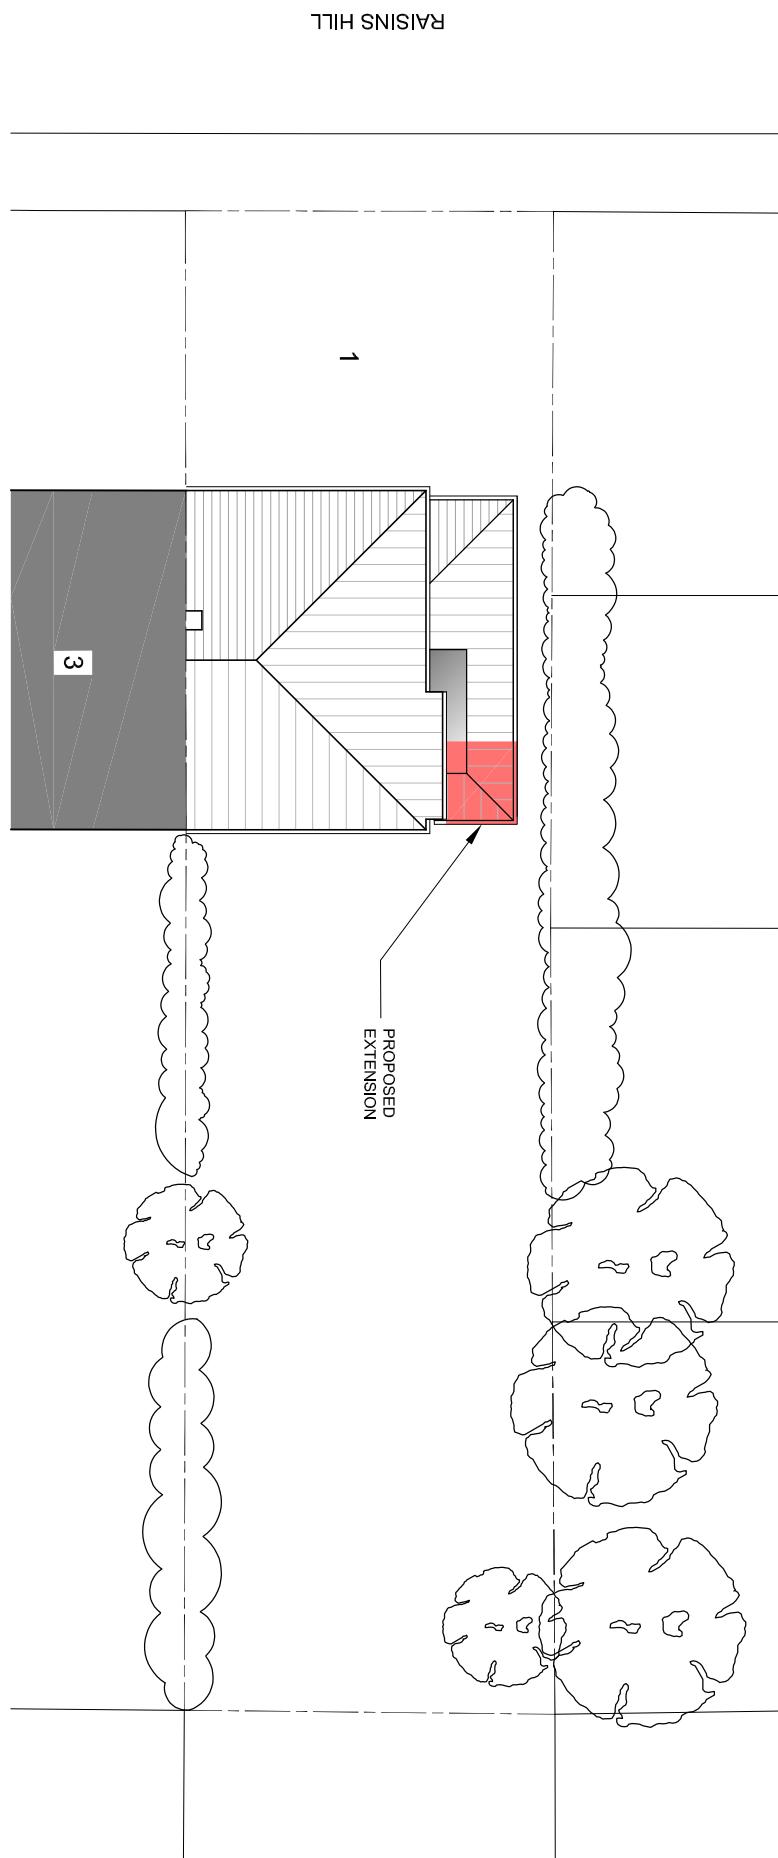

EXISTING SITE PLAN

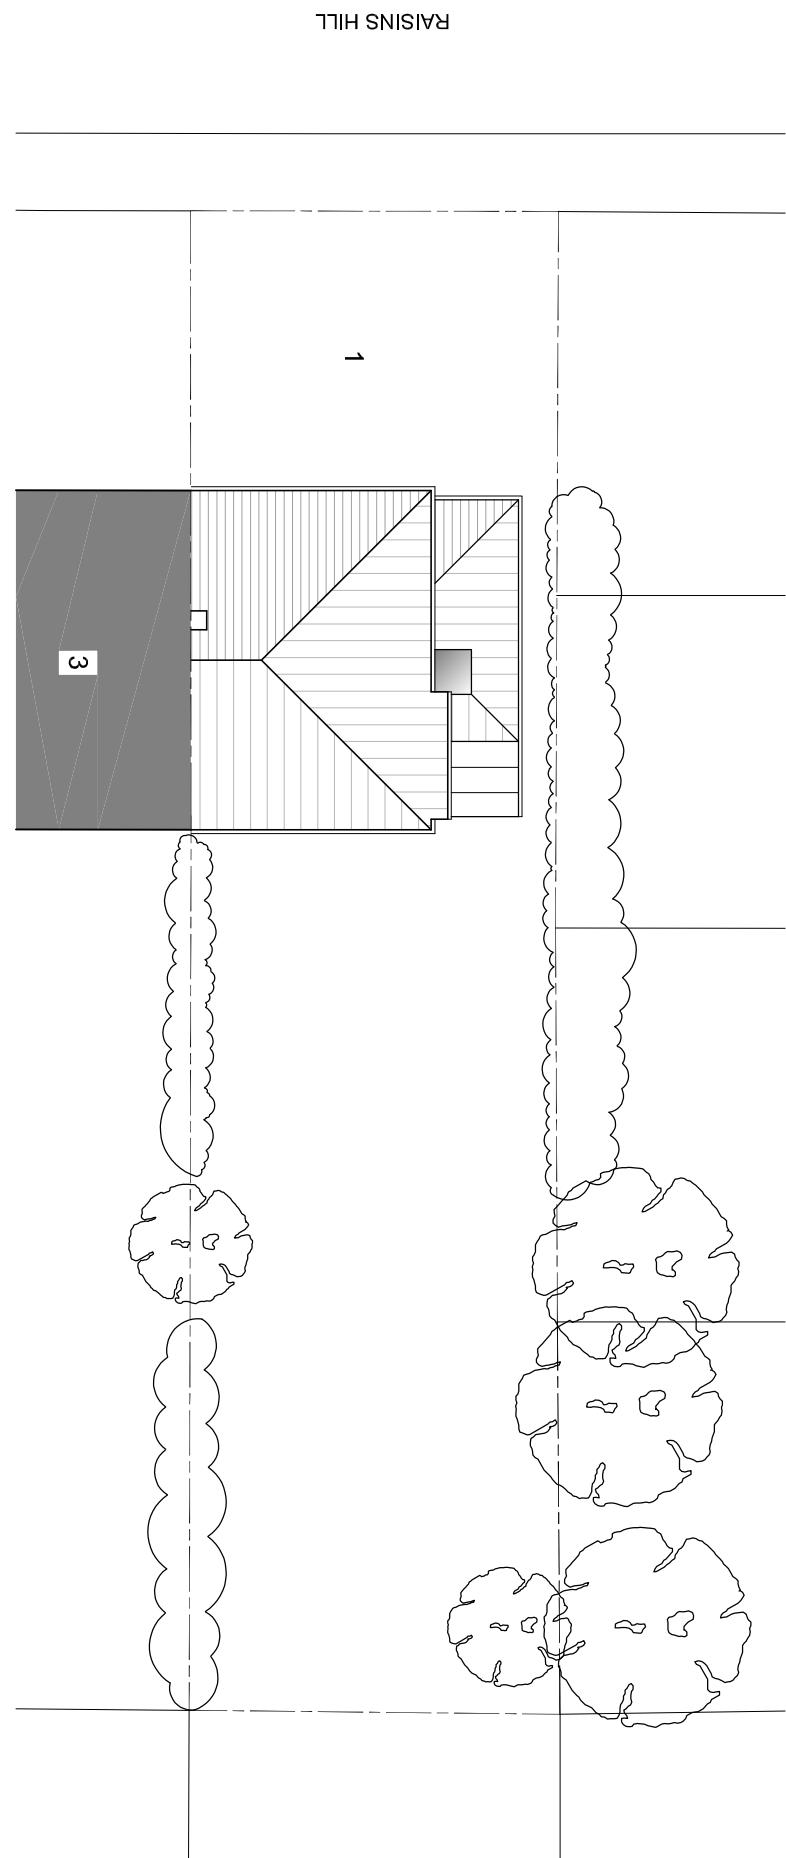

bernard murray dess
chartered architect

13 MERRYFIELDS, UBRIDGE, MIDDLESEX UB8 1LW
TEL: 07958 471714 EMAIL: BAURAYDESIGN@YAHOO.COM

PINNER HA5 2BU		
CLIENT TONY HALE		
DRAWING EXISTING AND PROPOSED SITE PLAN		
SCALE	1:200 @ A3	DRAWING NUMBER
DATE	MAY 2023	REV.
DRAWN	BM	
1196-7		