

Materials to match existing  
or to be similar

CLIENT:  
Mr Suresh Naik

Demolition of Garage  
and Erection of  
Single Storey Side  
Extension At  
21 Raisins Hill  
Pinner, Middlesex  
HA5 2BU


DRAWING NUMBER:  
21/RA/November/002

DRAWING TITLE:  
Existing & Proposed  
Front & Rear Elevations


SCALE:  
1:100 (A3)

DATE:  
November 2022


REVISIONS:

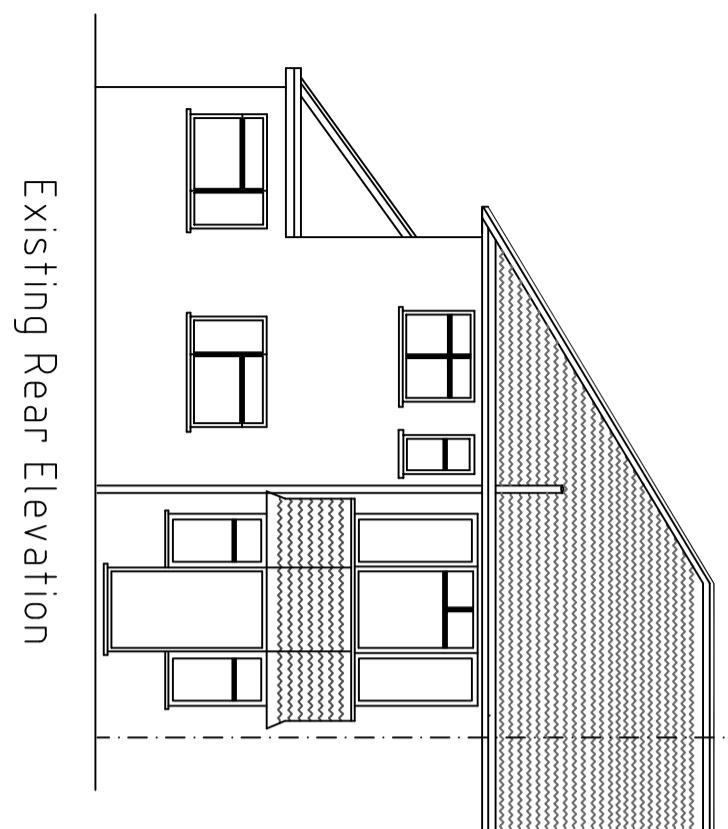


Existing Rear Elevation

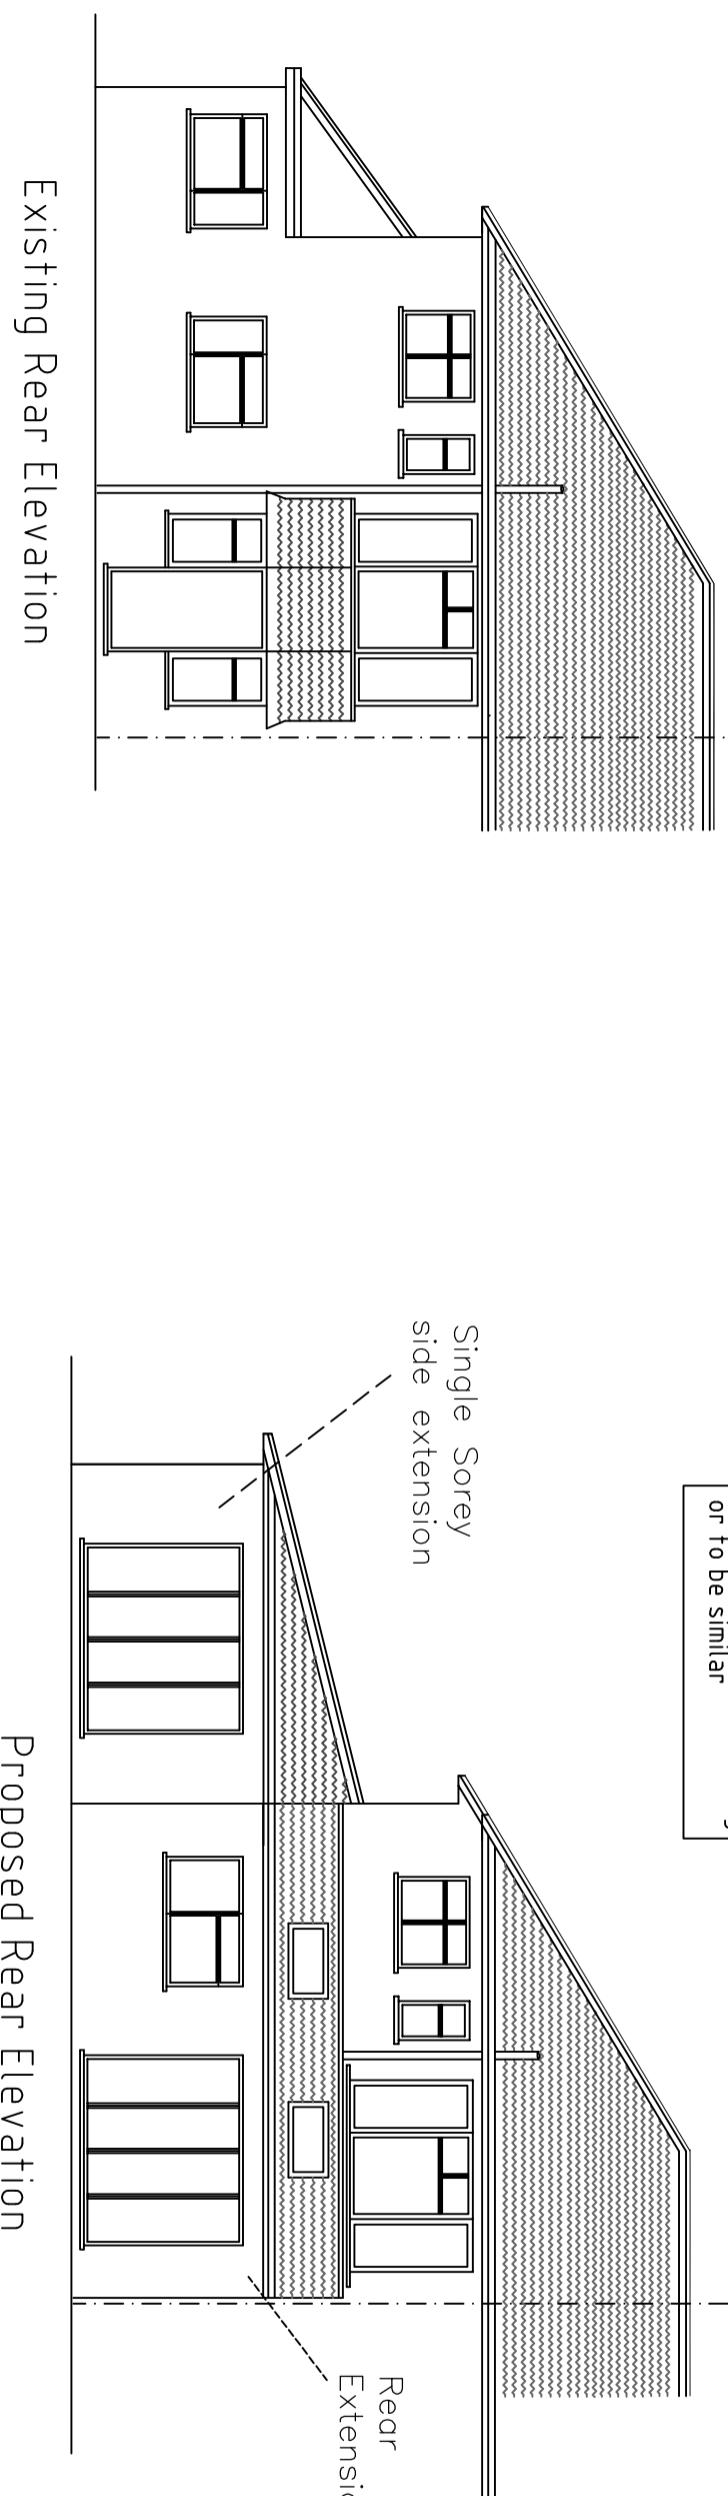

Proposed Rear Elevation

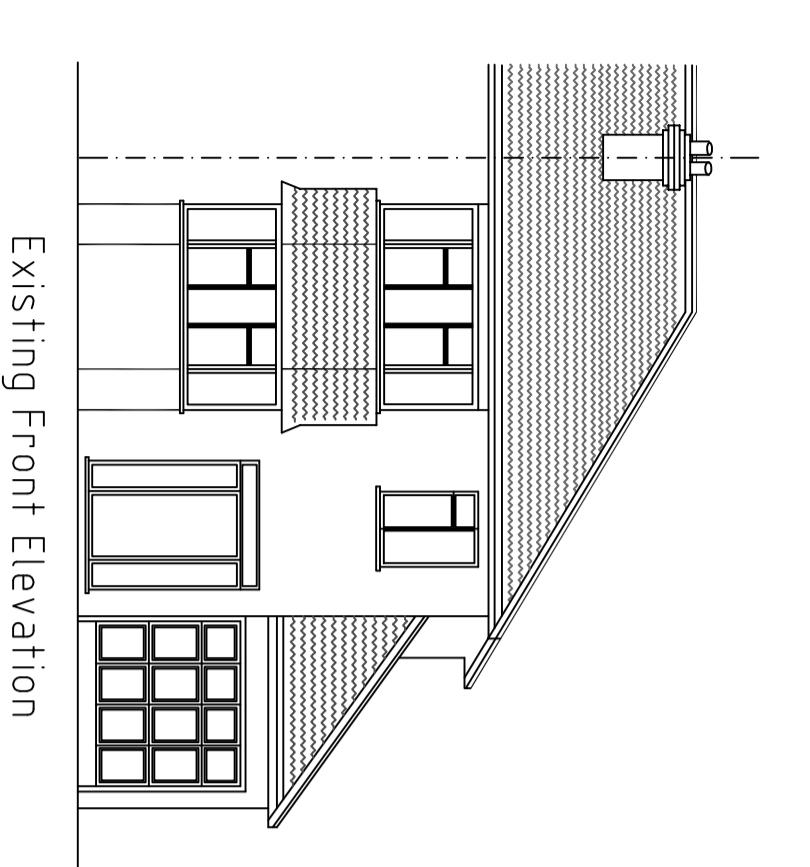

Existing Front Elevation

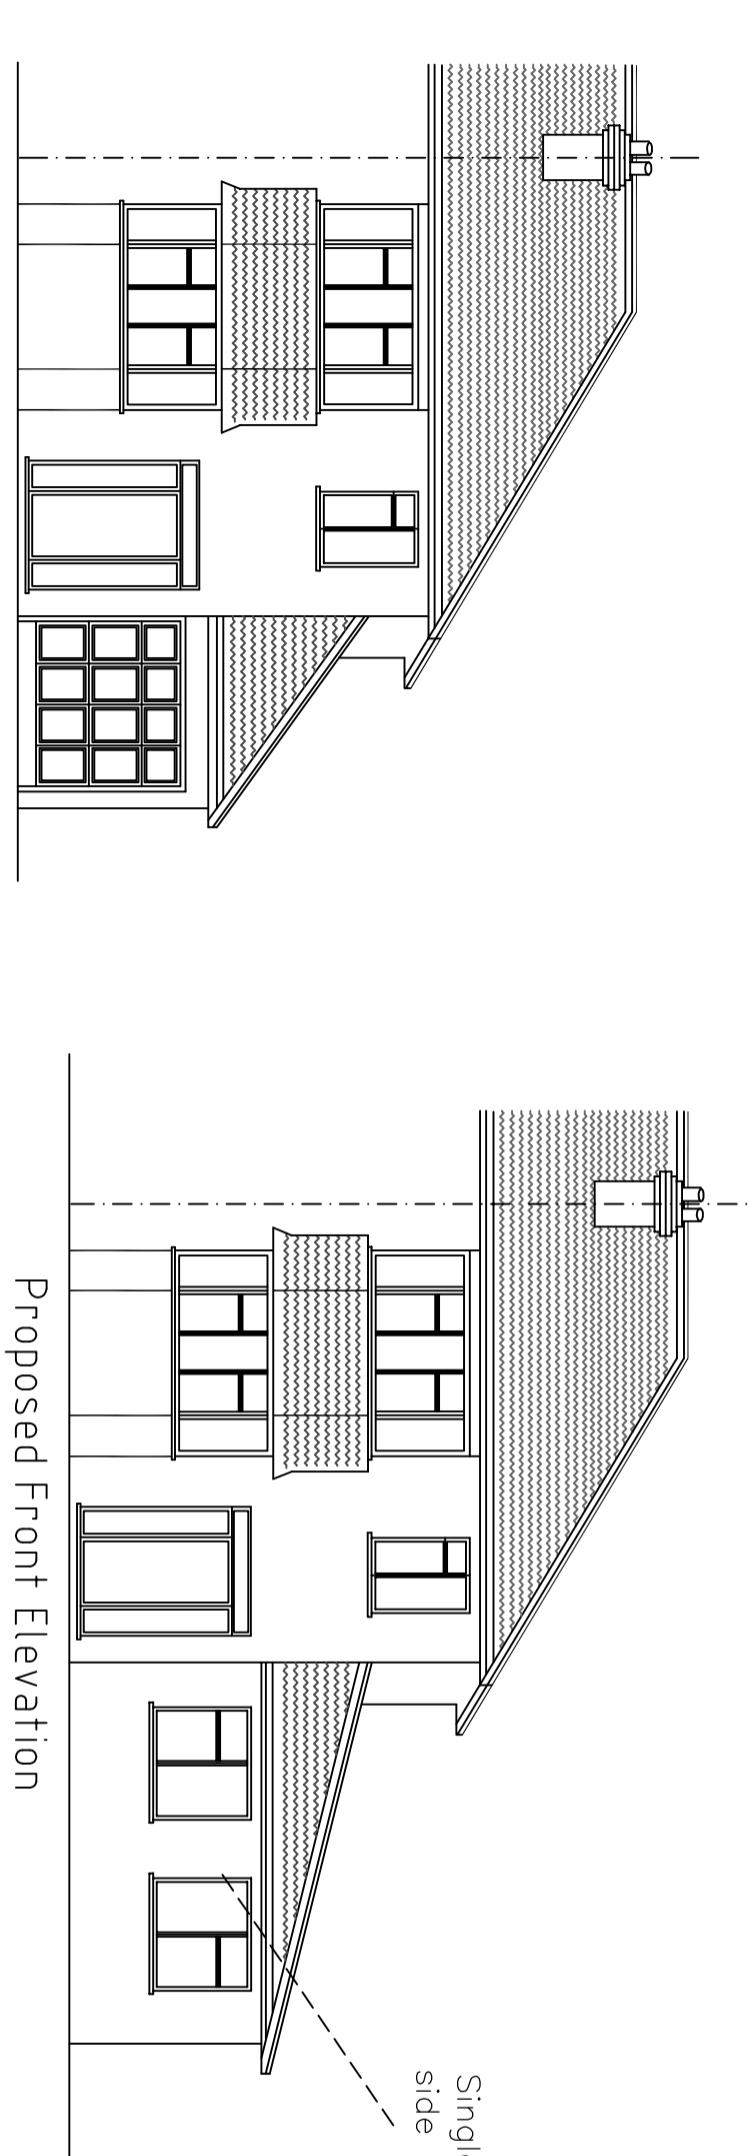

Proposed Front Elevation

SCALE: 1: 100 Paper Size A3  
0 1 2 3 4 5 6 7 8 9 10

Any variations to the  
proposals shown on this  
drawing to be agreed with  
the Architect prior  
to construction

DO NOT COPY THIS DRAWING

THE BUILDER MUST PRODUCE QUERY LIST (IF ANY) BEFORE FINALISING THE QUOTATION/ESTIMATE TO THE CLIENT AND BEFORE COMMENCEMENT OF ANY WORKS. NO EXTRAS WILL BE ENTERTAINED.

All dimensions and layout to be verified on site by Builder and any discrepancy should be reported before any work are commenced on site. The builder must visit and ascertain full extent of the works that are required to be carried out to reach final completion. The builder must fulfill Client's requirements. Builder must obtain completion certificate from Local Authority and pass it on to the client at no cost to the client.

Electrical, Mechanical, heating and finishing works are to be specified by the client and to be included in the quotation to the client. All materials and workmanship to be to the latest British Standards and to the manufacturers recommendations. It will be client's responsibility to secure any Party Wall matters, Right of access to adjoining property/land in order to carry out the works and any other legal matters that may arise in order to execute the works directly or indirectly.