

 


NOTES
This drawing is for planning use only,
structure and building control approval is
required before commencement of any
building works.do not reproduce this
drawing without permission, this drawing
is subject to copyright .

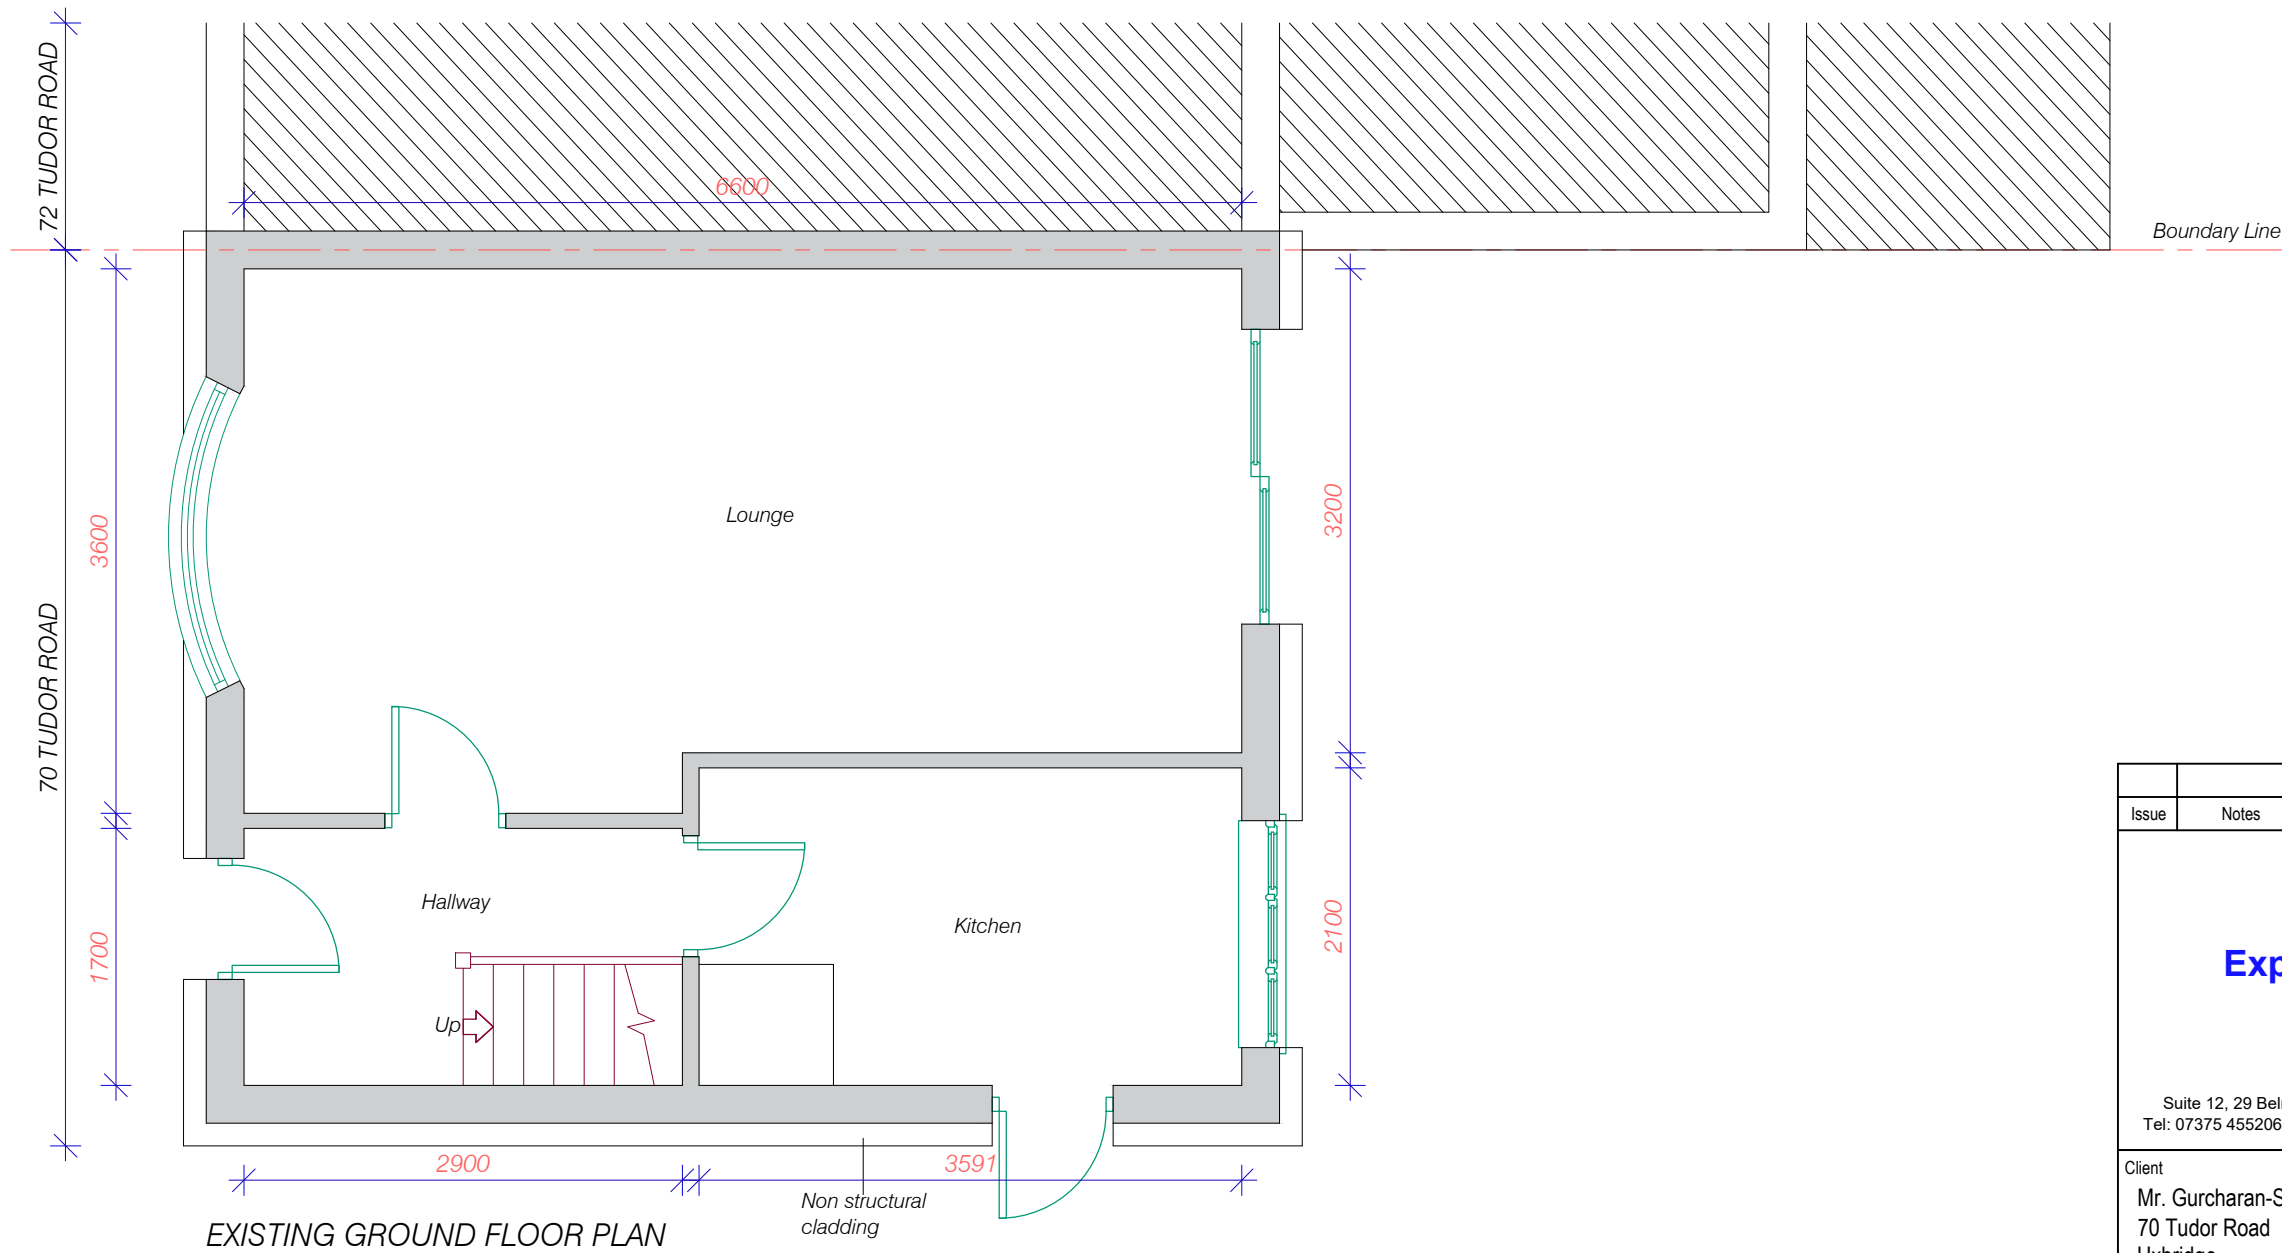


Issue	Notes	Drawn	Date
Express Plans Suite 12, 29 Belmont Road, Uxbrdge, UB8 1QS Tel: 07375 455206 Email: info@expressplans.co.uk Client Mr. Gurcharan-Singh & Mrs. Raminder Kaur 70 Tudor Road Uxbridge UB3 2QE Drawing Title EXISTING GROUND FLOOR PLAN Scale 1:50 Date 23/06/26 Checked AZ Drawn By AZ Drawing Number D01 Revision			



NOTES
This drawing is for planning use only,
structure and building control approval is
required before commencement of any
building works.do not reproduce this
drawing without permission, this drawing
is subject to copyright .

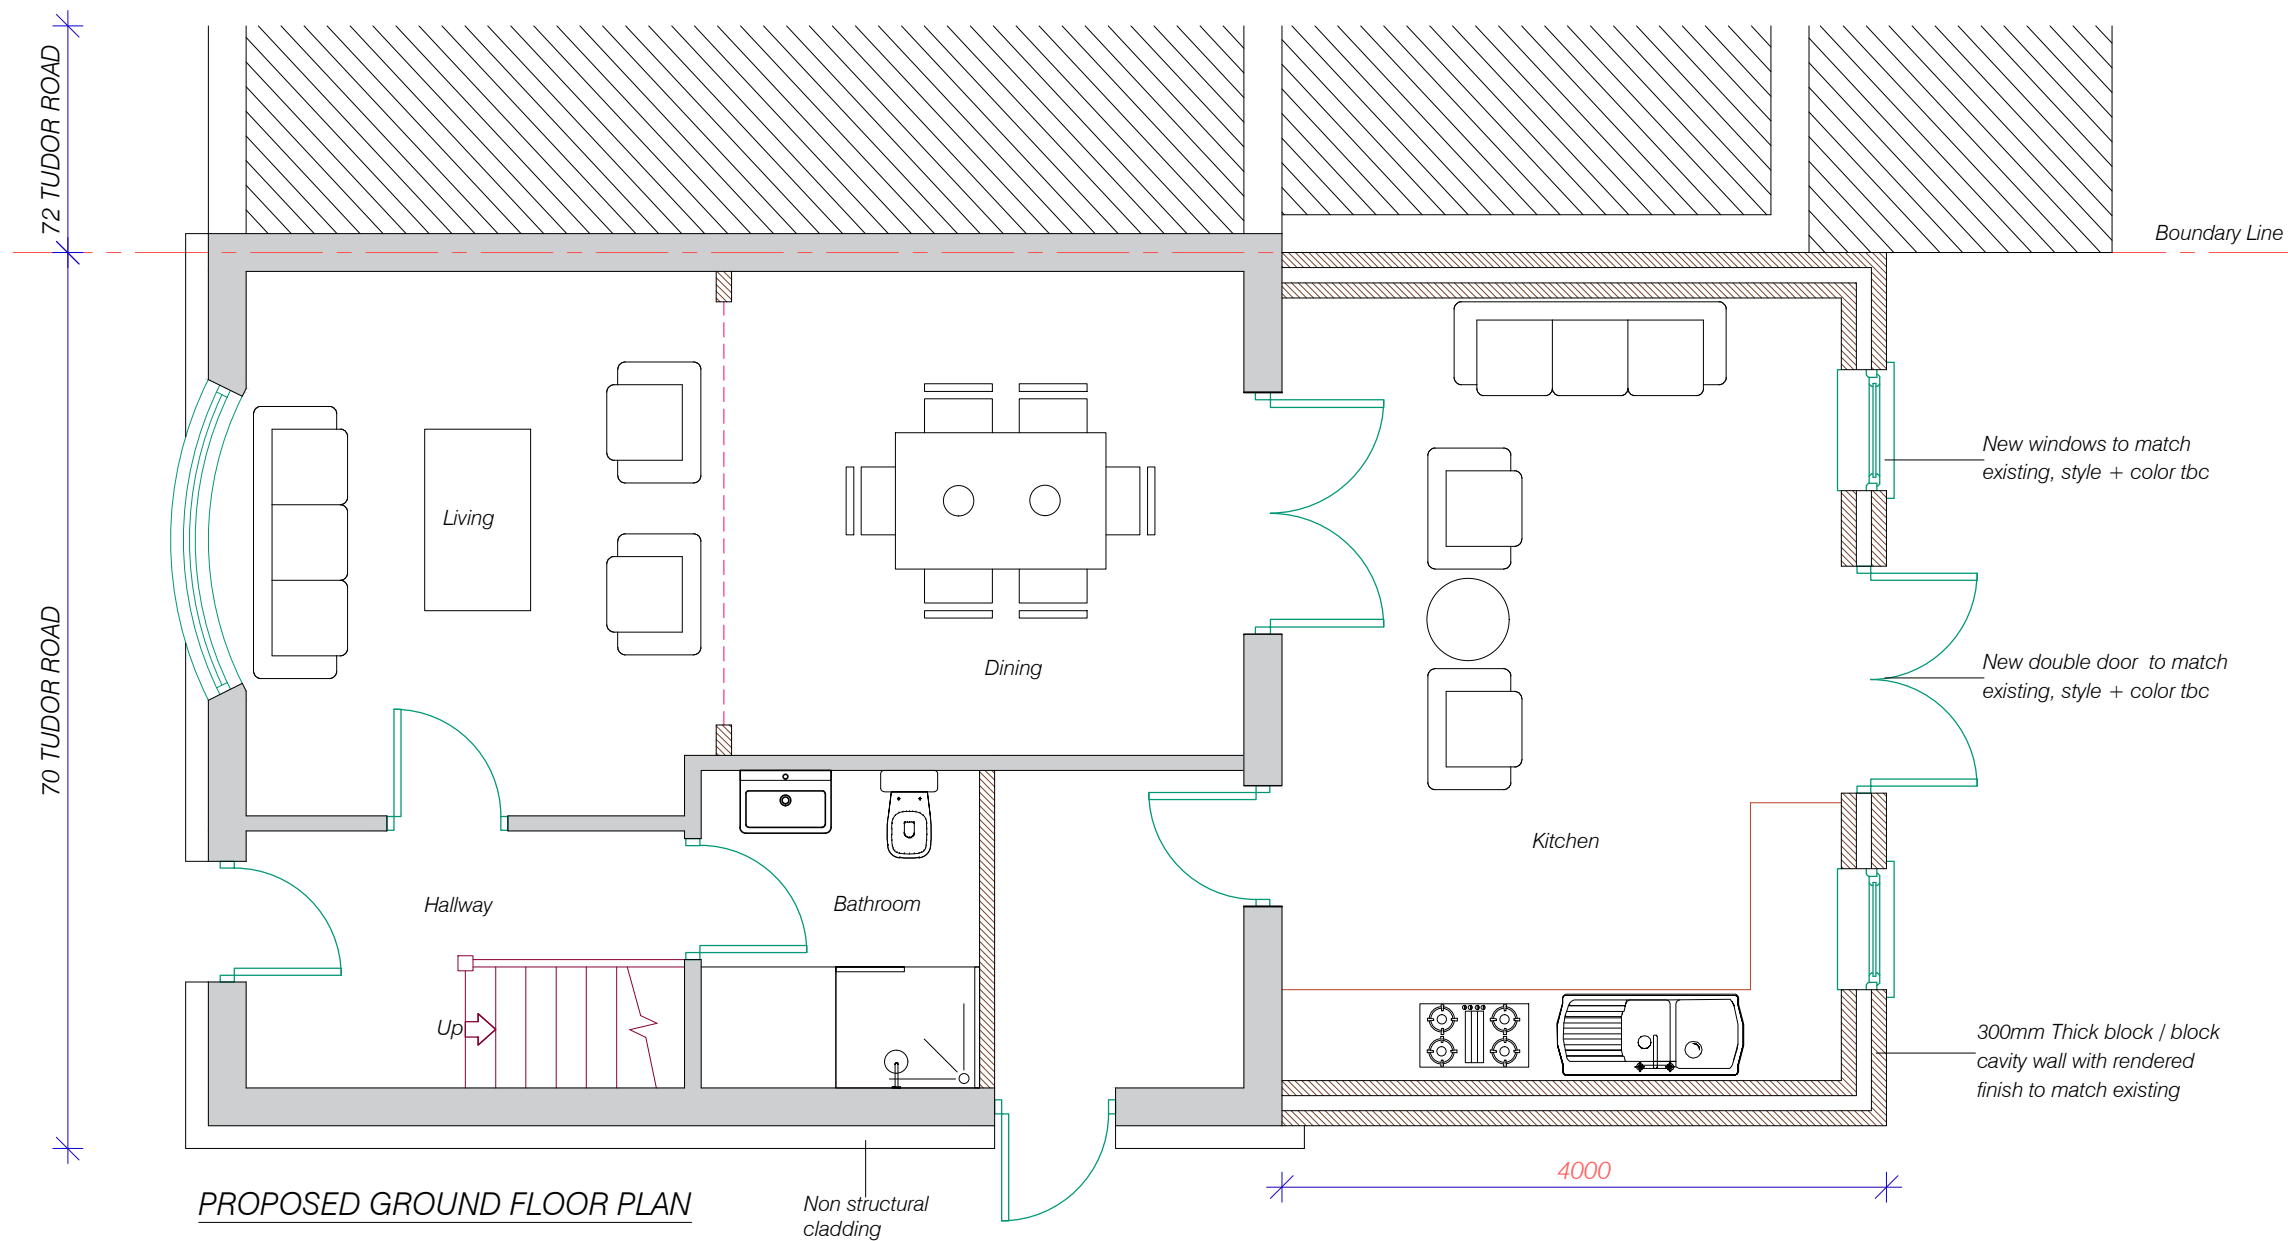

Issue	Notes	Drawn	Date
Express Plans			
Suite 12, 29 Belmont Road, Uxbrdge, UB8 1QS Tel: 07375 455206 Email: info@expressplans.co.uk			
Client Mr. Gurcharan-Singh & Mrs. Raminder Kaur 70 Tudor Road Uxbridge UB3 2QE			
Drawing Title PROPOSED GROUND FLOOR PLAN			
Scale 1:50	Date 23/06/26	Checked AZ	Drawn By AZ
Drawing Number D02			Revision

 


NOTES
This drawing is for planning use only,
structure and building control approval is
required before commencement of any
building works.do not reproduce this
drawing without permission, this drawing
is subject to copyright .

 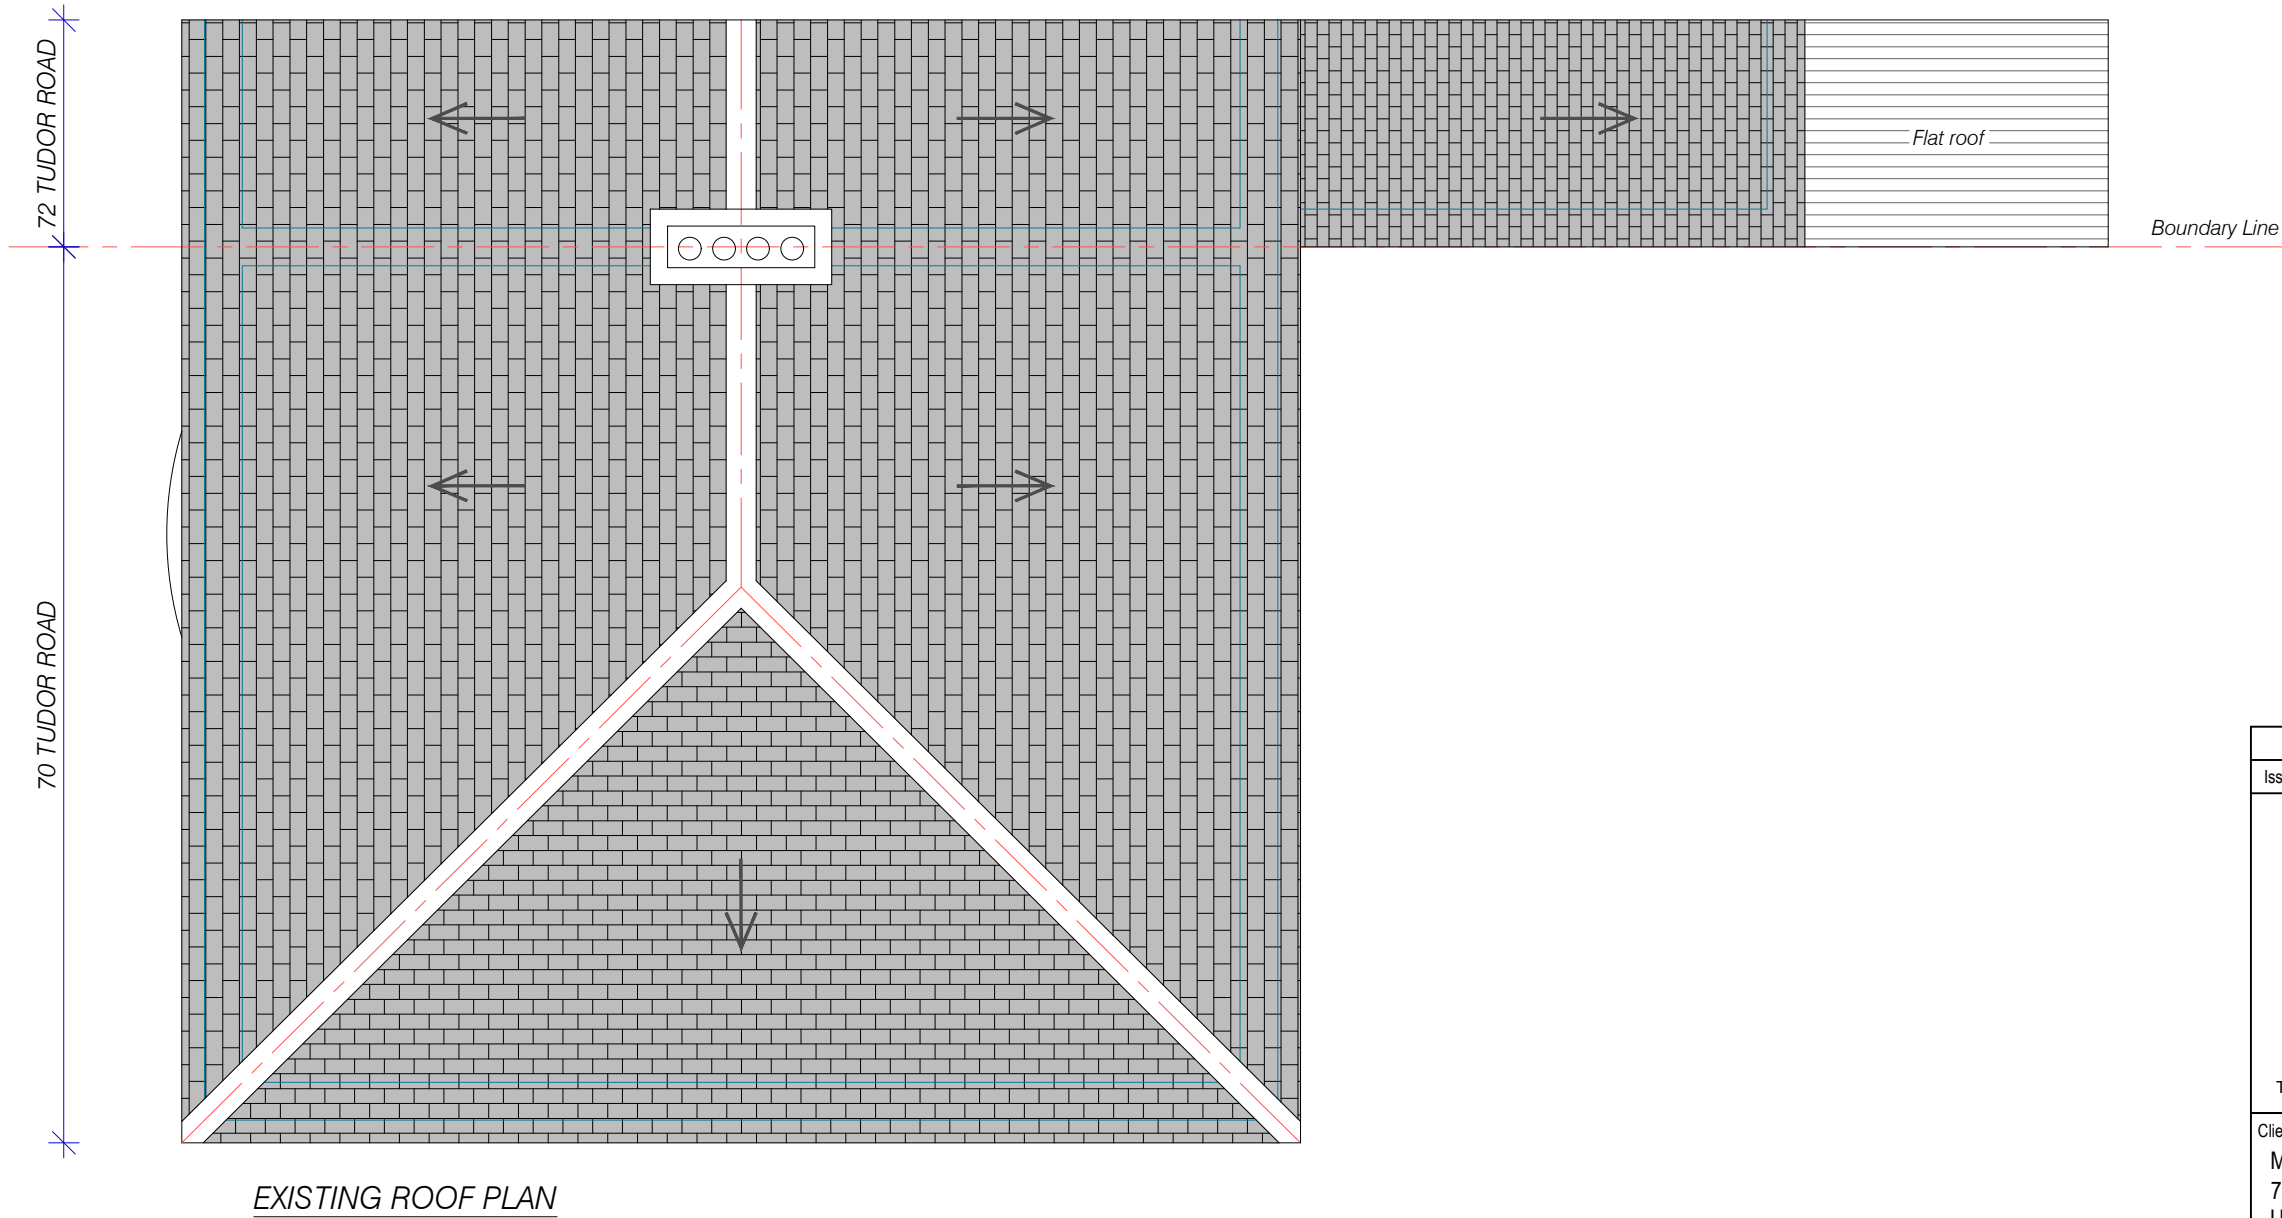


Issue	Notes	Drawn	Date
Express Plans Suite 12, 29 Belmont Road, Uxbrdge, UB8 1QS Tel: 07375 455206 Email: info@expressplans.co.uk Client Mr. Gurcharan-Singh & Mrs. Raminder Kaur 70 Tudor Road Uxbridge UB3 2QE Drawing Title EXISTING ROOF PLAN Scale 1:50 Date 23/06/26 Checked AZ Drawn By AZ Drawing Number D03 Revision			

NOTES
This drawing is for planning use only,
structure and building control approval is
required before commencement of any
building works.do not reproduce this
drawing without permission, this drawing
is subject to copyright .

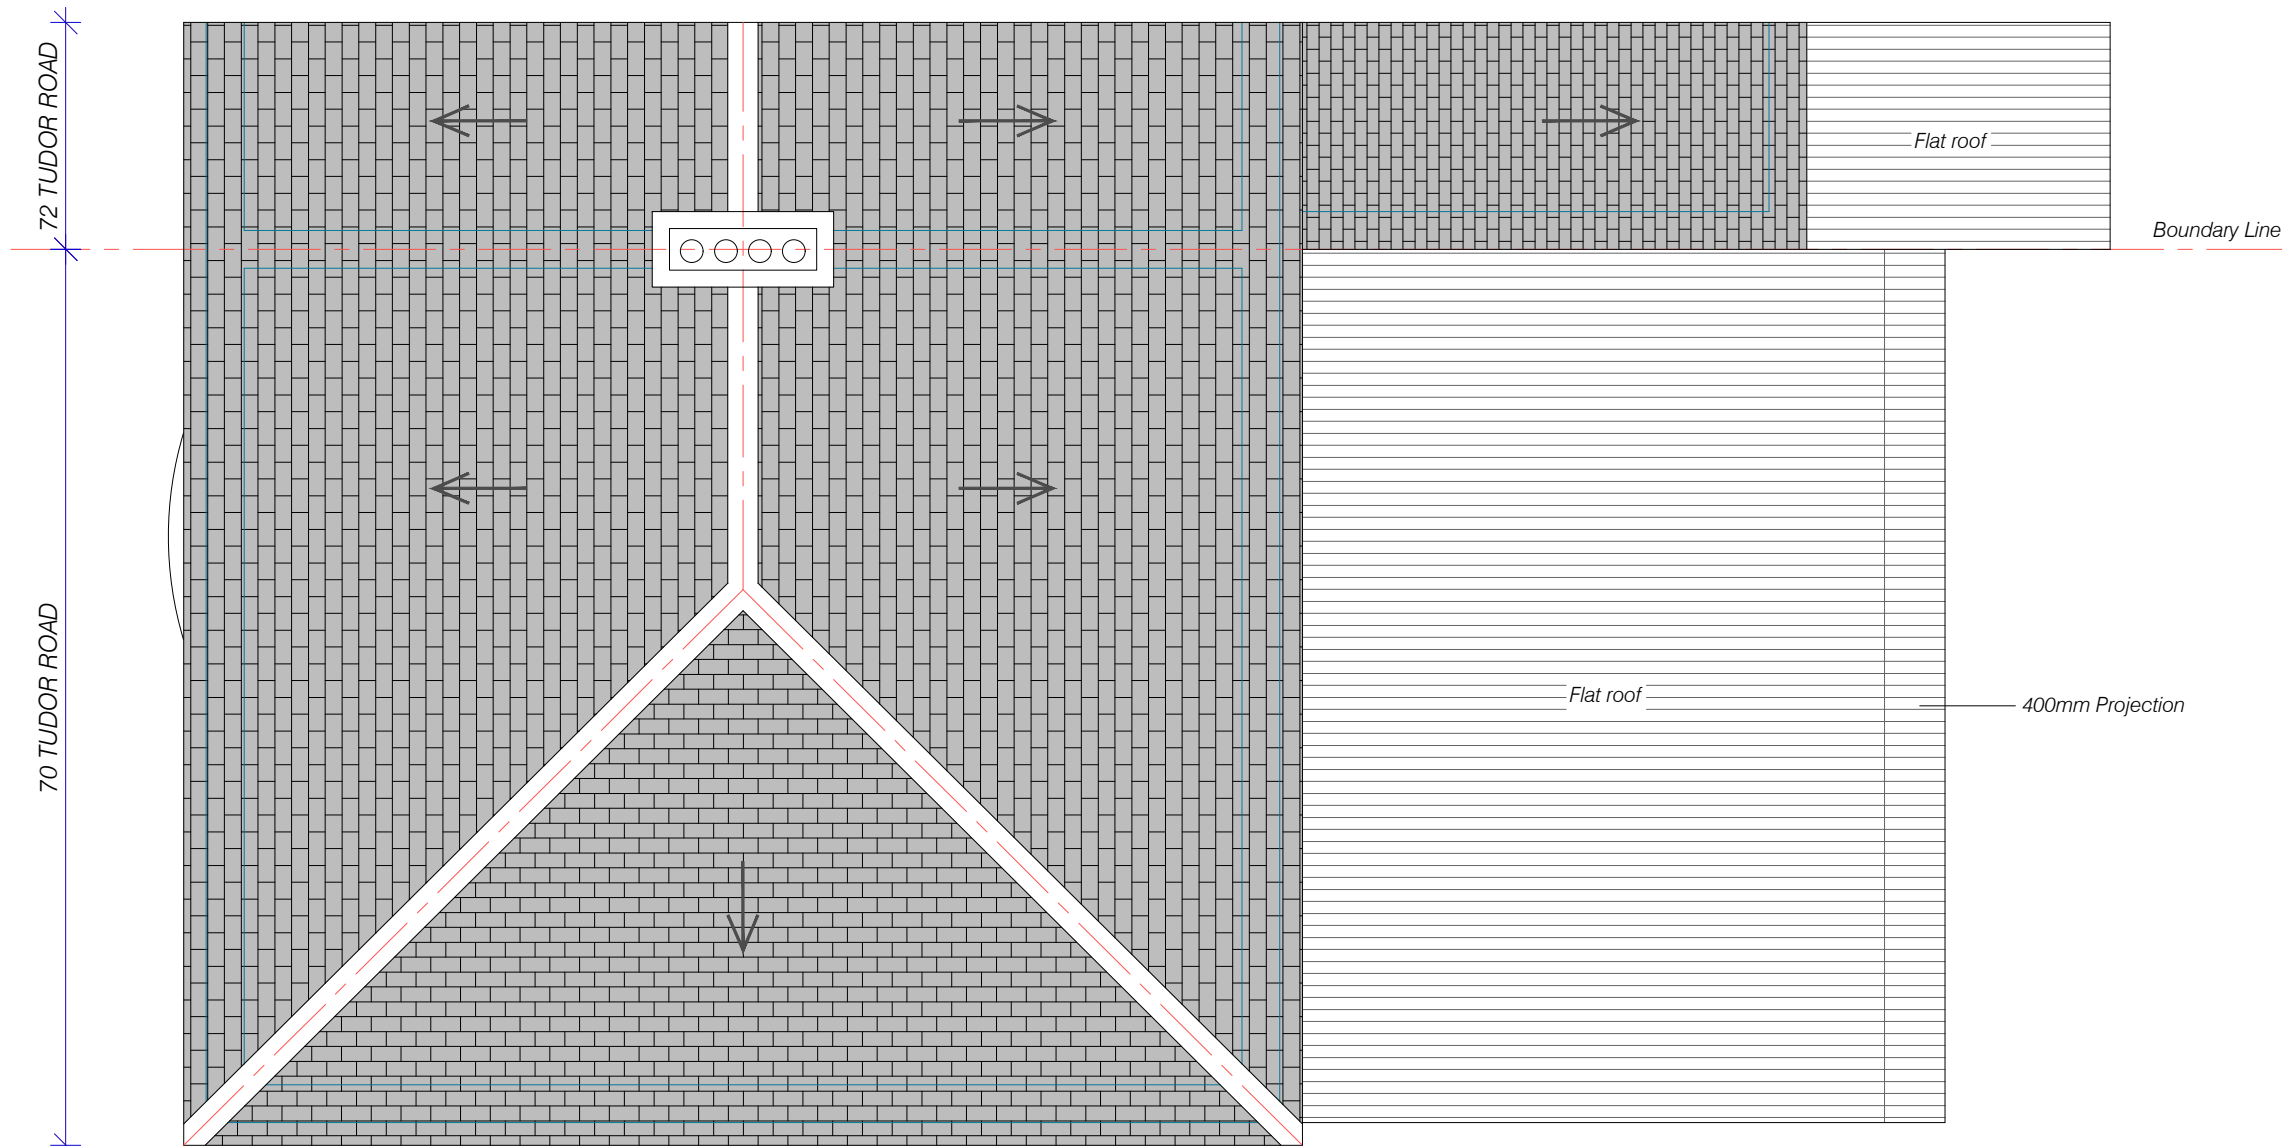


PROPOSED ROOF PLAN

 


Issue	Notes	Drawn	Date								
Express Plans Suite 12, 29 Belmont Road, Uxbrdge, UB8 1QS Tel: 07375 455206 Email: info@expressplans.co.uk Client Mr. Gurcharan-Singh & Mrs. Raminder Kaur 70 Tudor Road Uxbridge UB3 2QE Drawing Title PROPOSED ROOF PLAN <tr><td>Scale 1:50</td><td>Date 23/06/26</td><td>Checked AZ</td><td>Drawn By AZ</td></tr> <tr><td colspan="3">Drawing Number D04</td><td>Revision</td></tr>				Scale 1:50	Date 23/06/26	Checked AZ	Drawn By AZ	Drawing Number D04			Revision
Scale 1:50	Date 23/06/26	Checked AZ	Drawn By AZ								
Drawing Number D04			Revision								


NOTES
This drawing is for planning use only,
structure and building control approval is
required before commencement of any
building works.do not reproduce this
drawing without permission, this drawing
is subject to copyright .

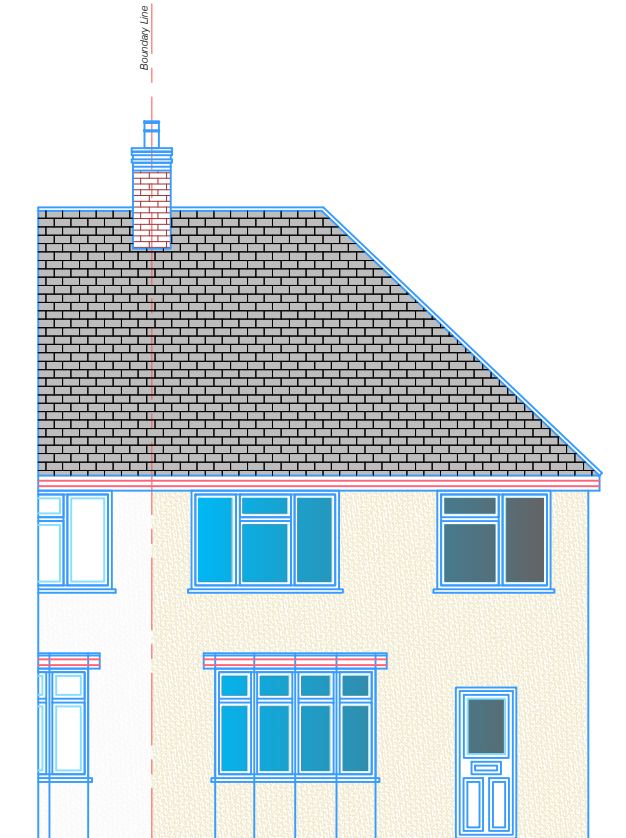


EXISTING FRONT ELEVATION

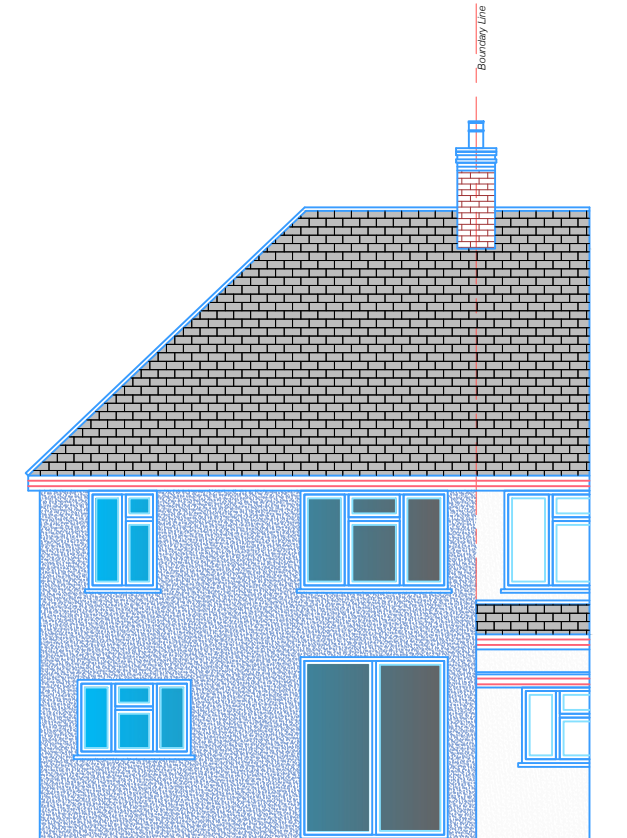


EXISTING REAR ELEVATION

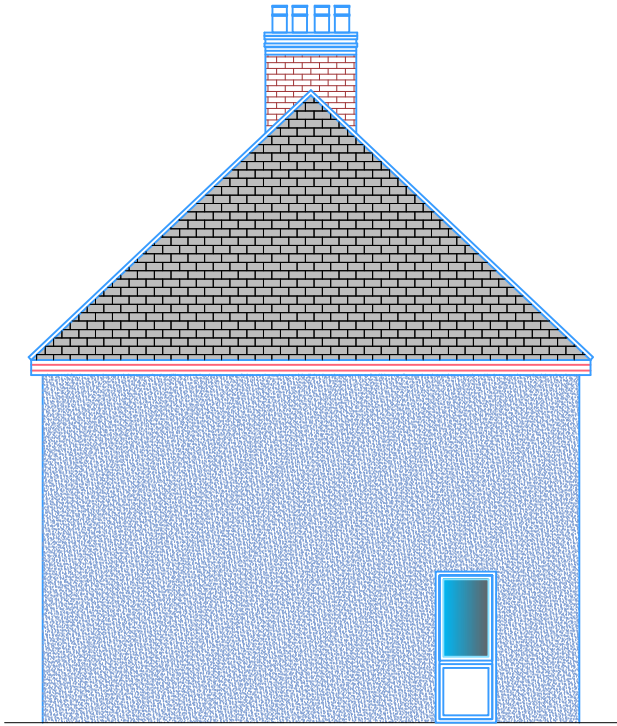

EXISTING SIDE ELEVATION A





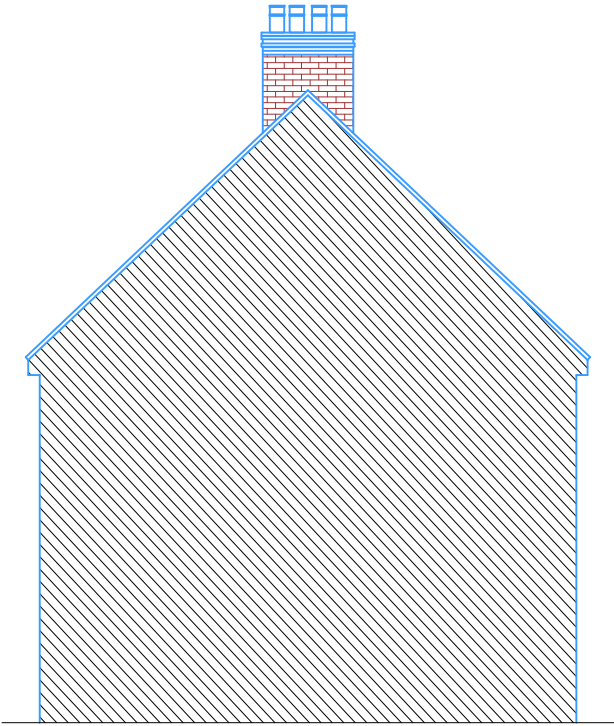


EXISTING SIDE ELEVATION B

 



Issue	Notes	Drawn	Date
Express Plans Suite 12, 29 Belmont Road, Uxbrdge, UB8 1QS Tel: 07375 455206 Email: info@expressplans.co.uk Client Mr. Gurcharan-Singh & Mrs. Raminder Kaur 70 Tudor Road Uxbridge UB3 2QE Drawing Title EXISTING ELEVATIONS			
Scale 1:100	Date 23/06/26	Checked AZ	Drawn By AZ
Drawing Number D05			Revision

NOTES
This drawing is for planning use only,
structure and building control approval is
required before commencement of any
building works.do not reproduce this
drawing without permission, this drawing
is subject to copyright .

 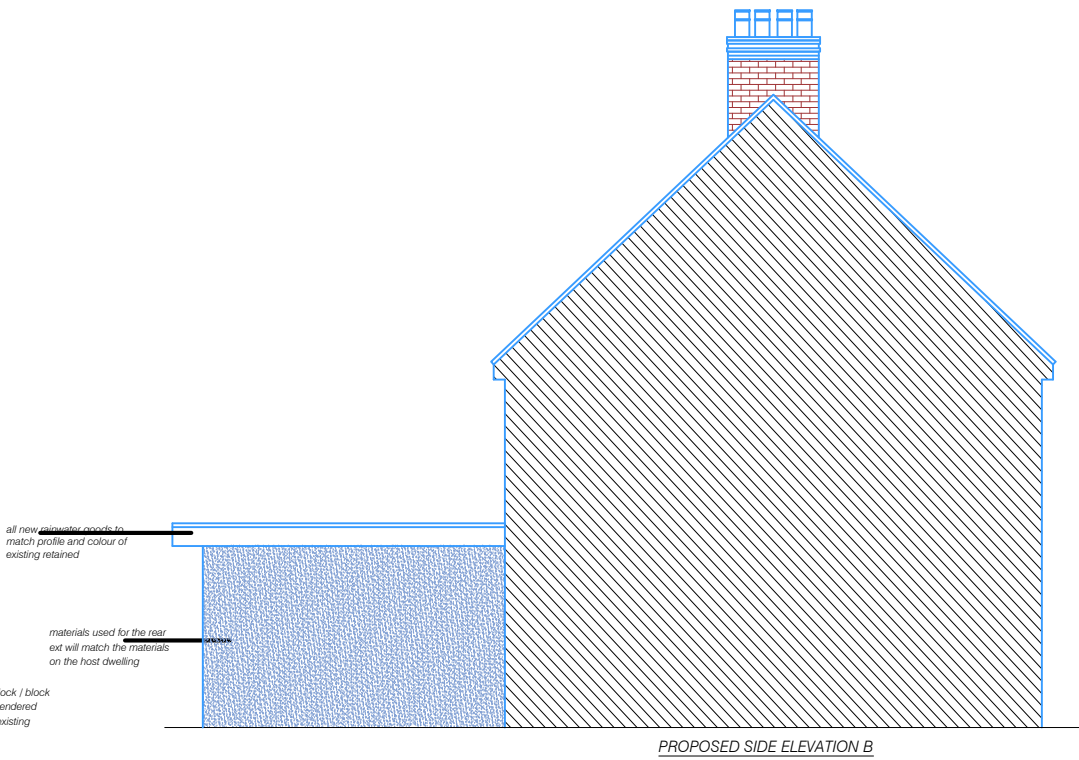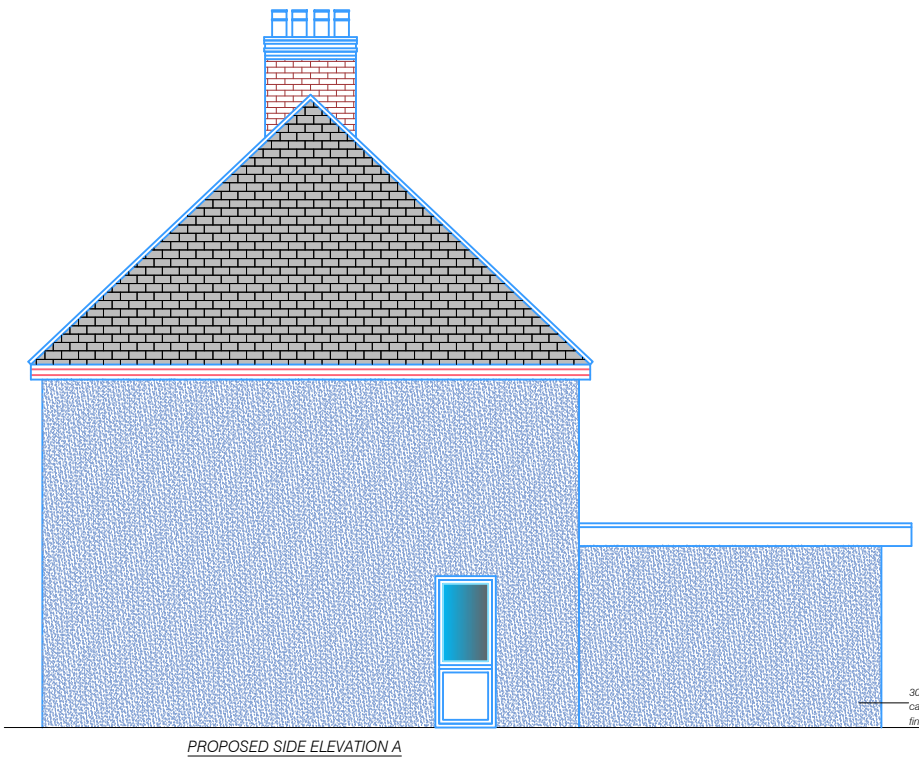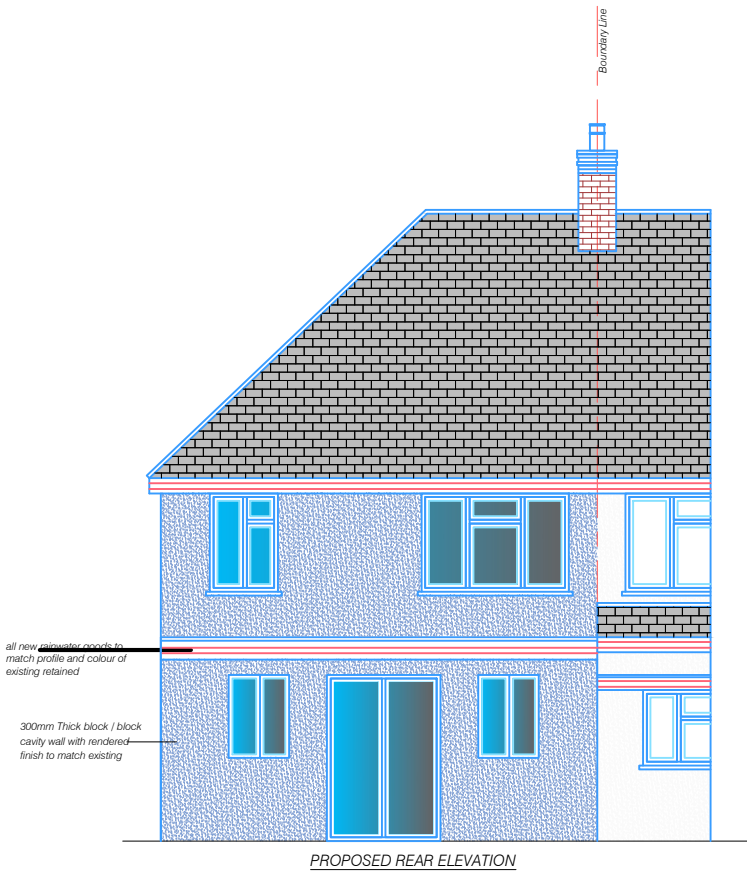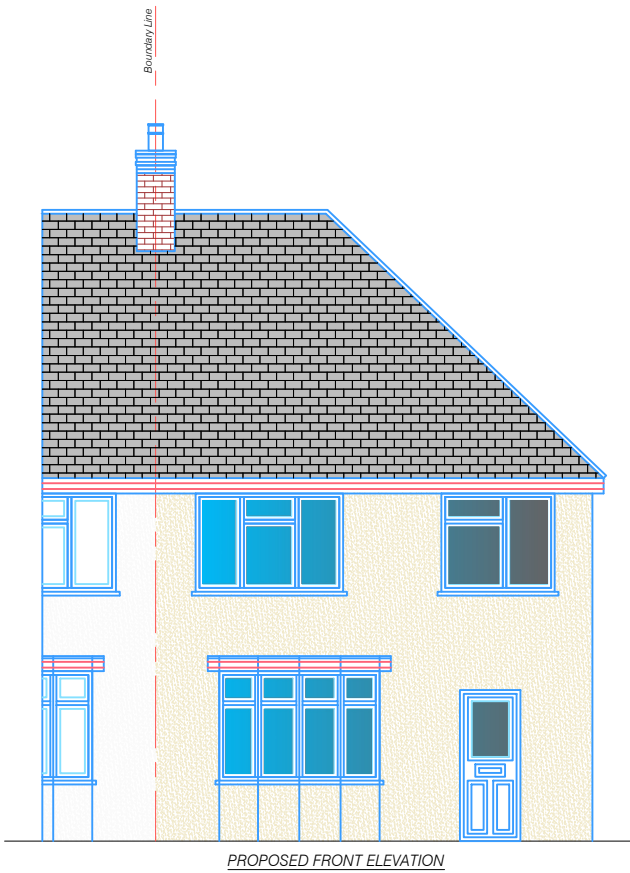




Issue	Notes	Drawn	Date
Express Plans Suite 12, 29 Belmont Road, Uxbrdge, UB8 1QS Tel: 07375 455206 Email: info@expressplans.co.uk Client Mr. Gurcharan-Singh & Mrs. Raminder Kaur 70 Tudor Road Uxbridge UB3 2QE Drawing Title PROPOSED ELEVATIONS			
Scale 1:100	Date 23/06/26	Checked AZ	Drawn By AZ
Drawing Number D06			Revision

NOTES
This drawing is for planning use only,
structure and building control approval is
required before commencement of any
building works.do not reproduce this
drawing without permission, this drawing
is subject to copyright .

 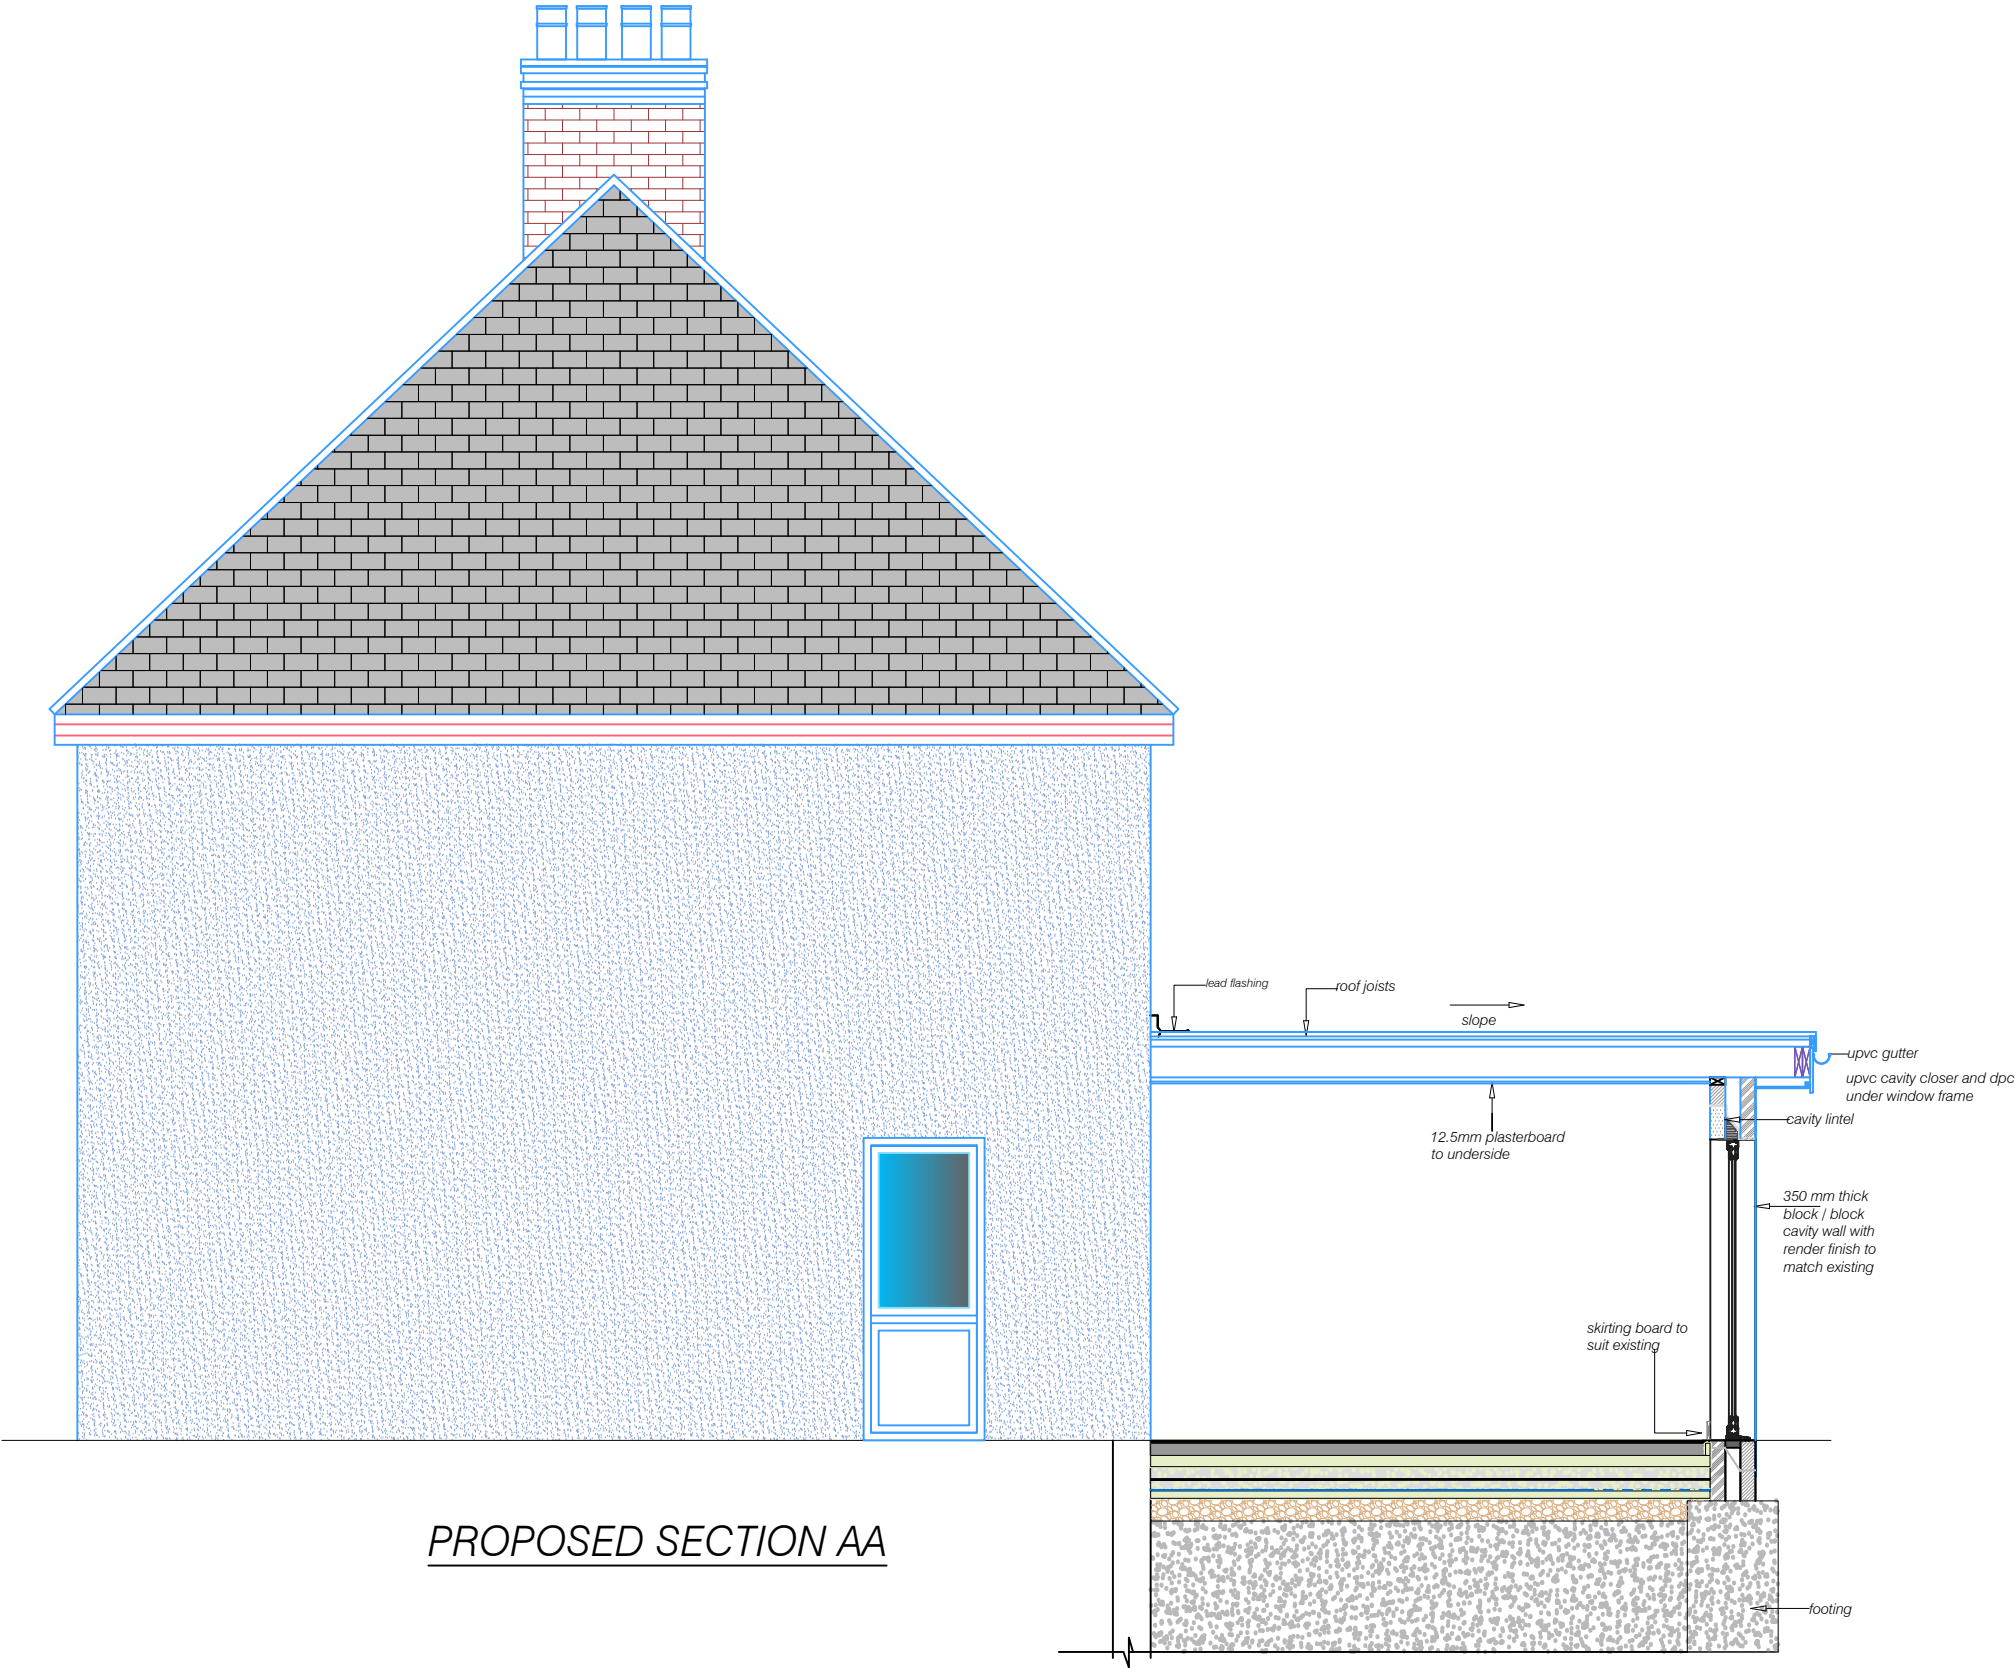



Issue	Notes	Drawn	Date
Express Plans			
Suite 12, 29 Belmont Road, Uxbrdge, UB8 1QS Tel: 07375 455206 Email: info@expressplans.co.uk			
Client Mr. Gurcharan-Singh & Mrs. Raminder Kaur 70 Tudor Road Uxbridge UB3 2QE			
Drawing Title PROPOSED SECTION AA			
Scale 1:50	Date 23/06/26	Checked AZ	Drawn By AZ
Drawing Number D07			Revision

NOTES
This drawing is for planning use only,
structure and building control approval is
required before commencement of any
building works.do not reproduce this
drawing without permission, this drawing
is subject to copyright .

 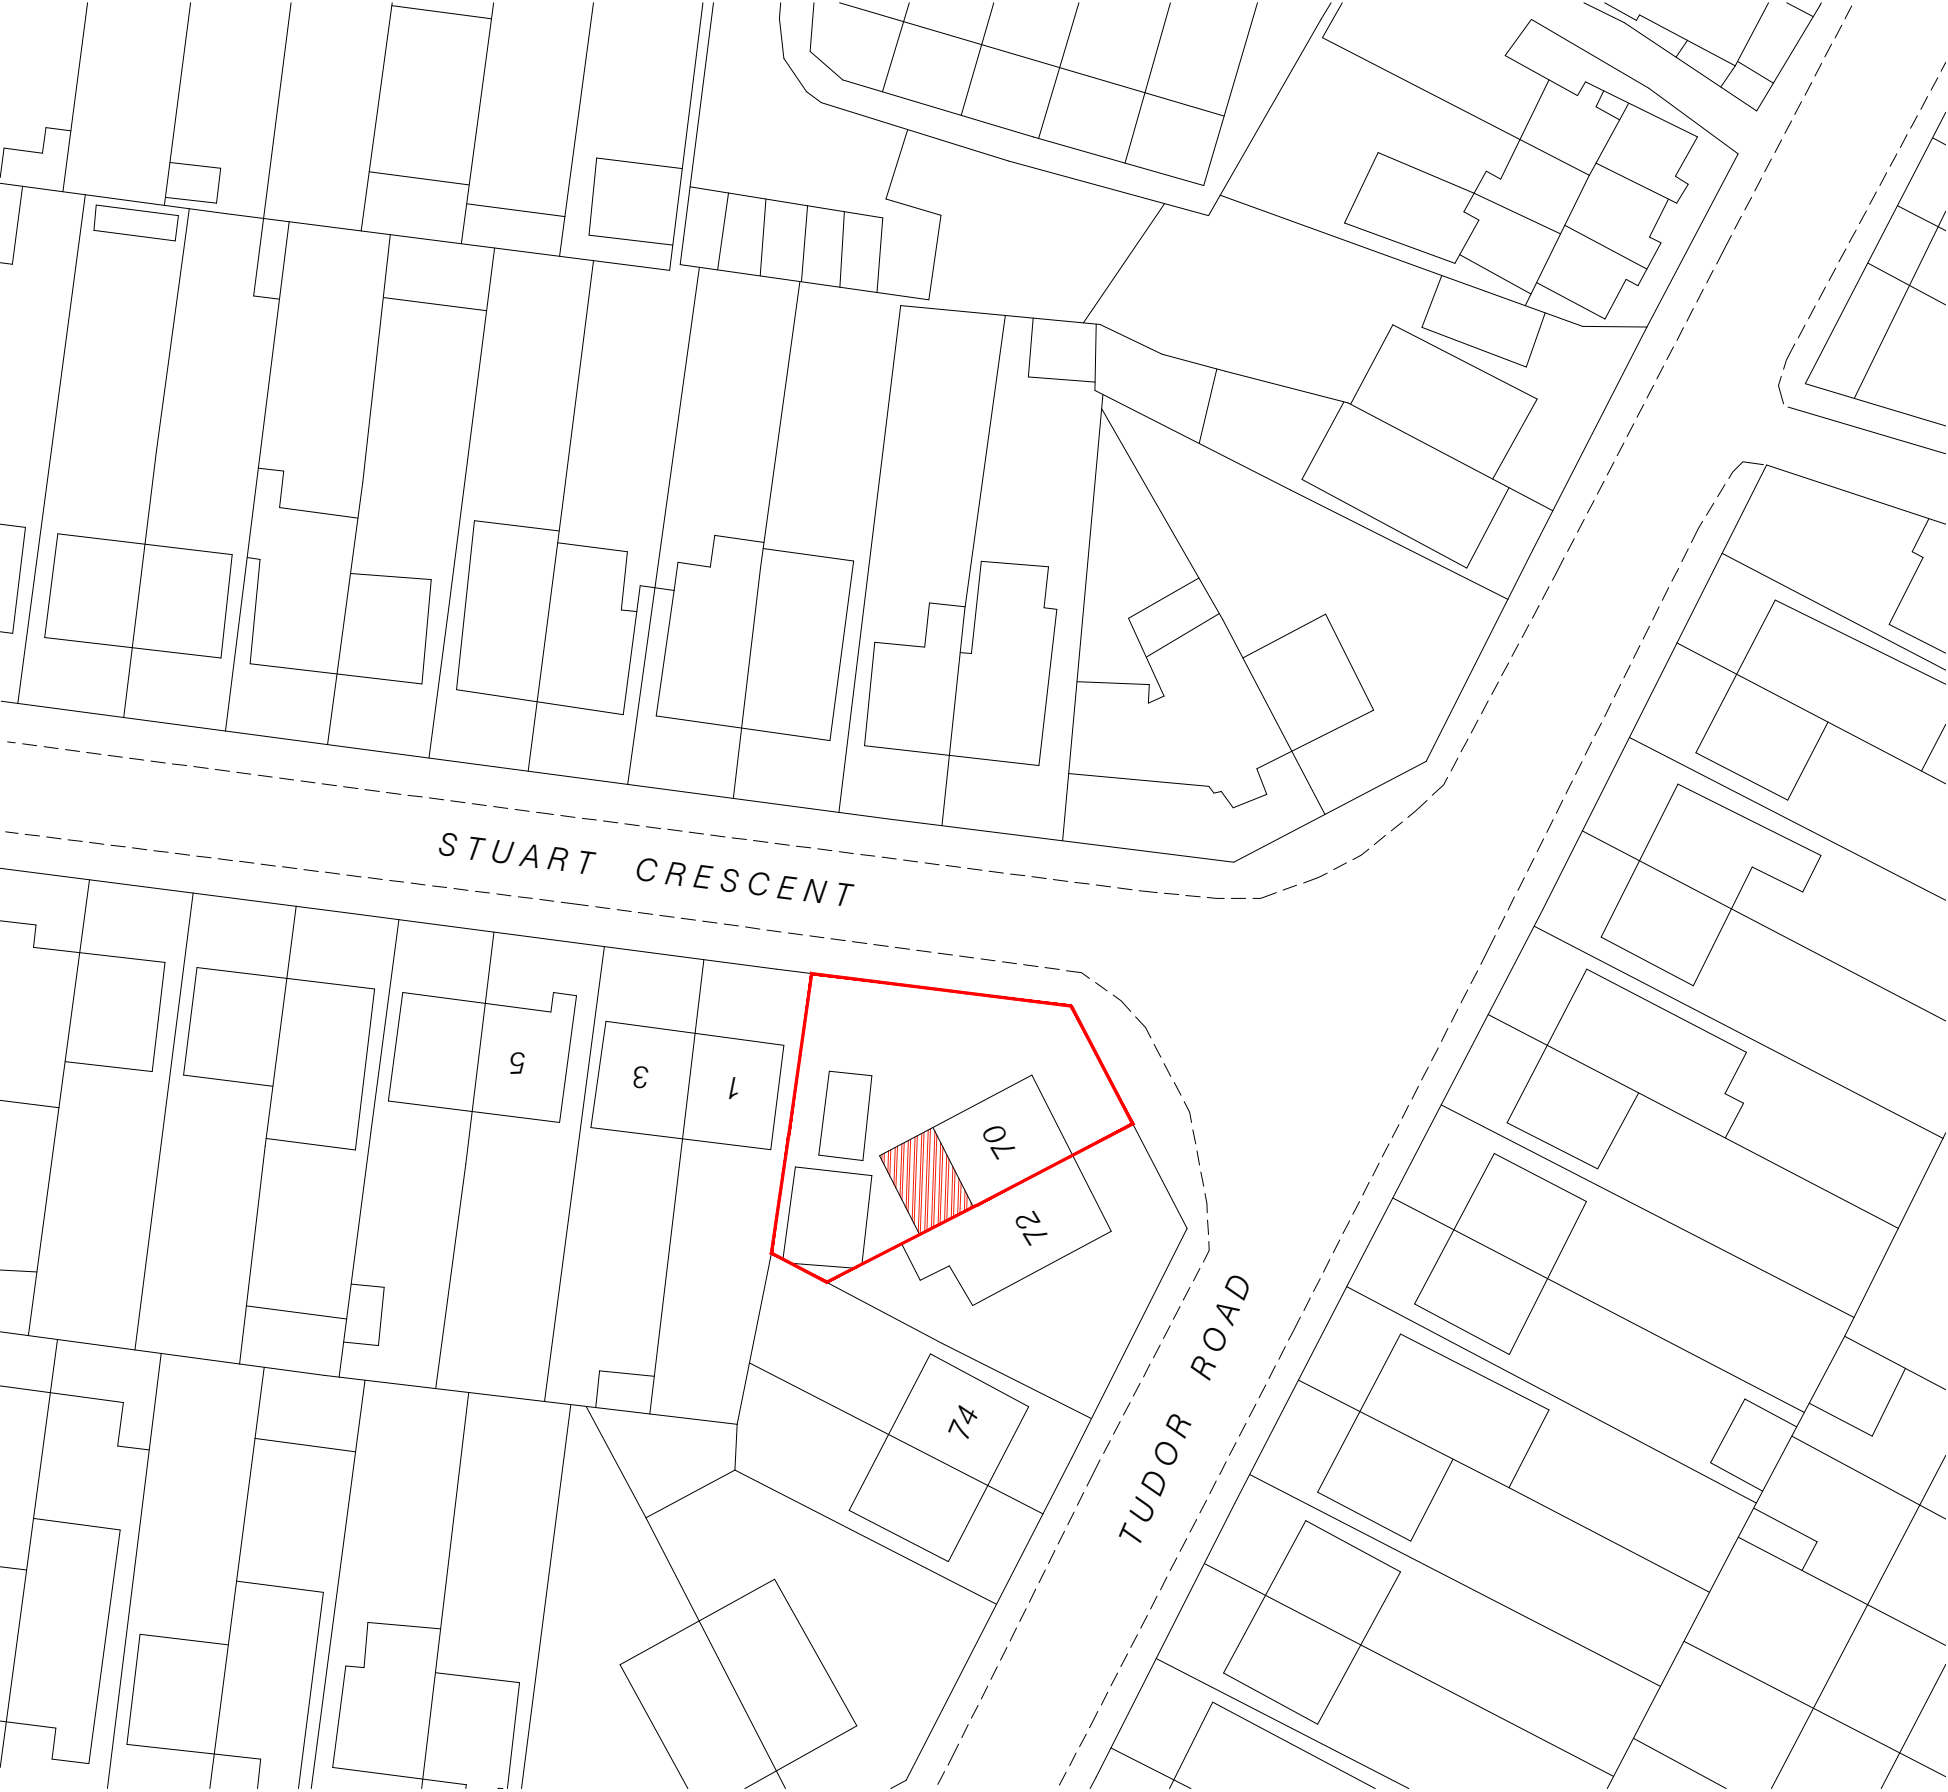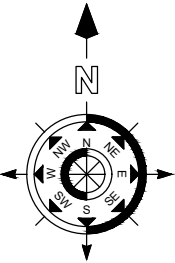

Issue	Notes	Drawn	Date
Express Plans Suite 12, 29 Belmont Road, Uxbrdge, UB8 1QS Tel: 07375 455206 Email: info@expressplans.co.uk Client Mr. Gurcharan-Singh & Mrs. Raminder Kaur 70 Tudor Road Uxbridge UB3 2QE Drawing Title BLOCK PLAN			
Scale 1:500	Date 23/06/26	Checked AZ	Drawn By AZ
Drawing Number D08			Revision

NOTES
This drawing is for planning use only,
structure and building control approval is
required before commencement of any
building works.do not reproduce this
drawing without permission, this drawing
is subject to copyright .

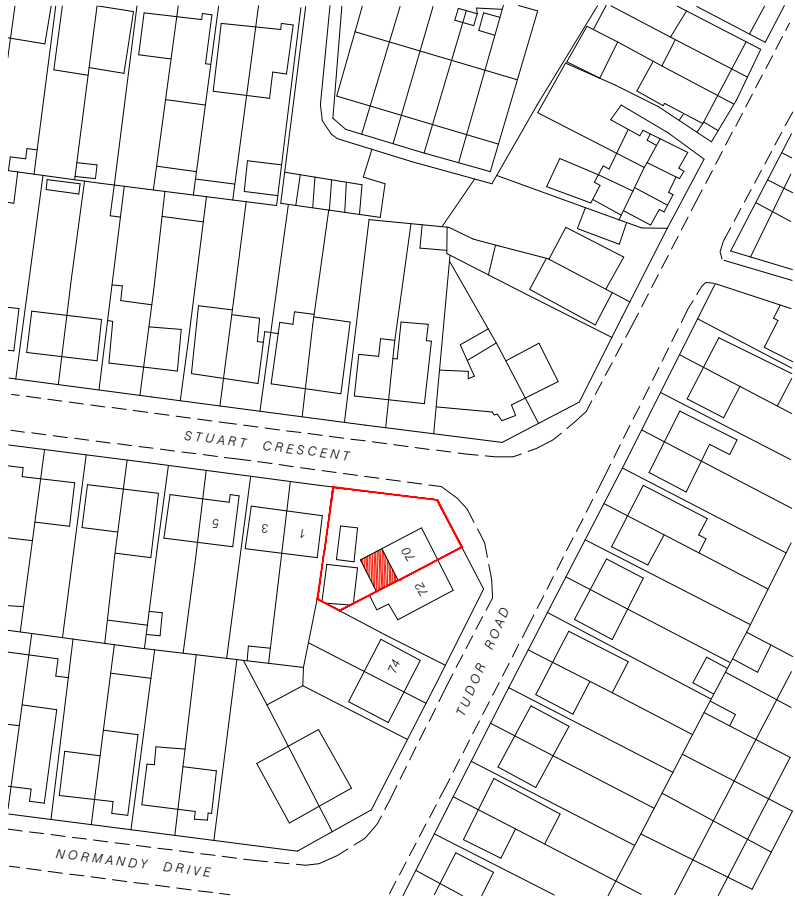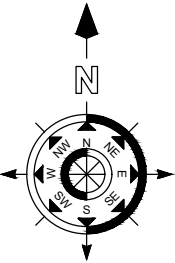

Issue	Notes	Drawn	Date								
Express Plans Suite 12, 29 Belmont Road, Uxbrdge, UB8 1QS Tel: 07375 455206 Email: info@expressplans.co.uk Client Mr. Gurcharan-Singh & Mrs. Raminder Kaur 70 Tudor Road Uxbridge UB3 2QE Drawing Title LOCATION PLAN <table><tr><td>Scale 1:500</td><td>Date 23/06/26</td><td>Checked AZ</td><td>Drawn By AZ</td></tr><tr><td colspan="3">Drawing Number D09</td><td>Revision</td></tr></table>				Scale 1:500	Date 23/06/26	Checked AZ	Drawn By AZ	Drawing Number D09			Revision
Scale 1:500	Date 23/06/26	Checked AZ	Drawn By AZ								
Drawing Number D09			Revision								