






Existing Ground Floor Plan
Scale 1:100

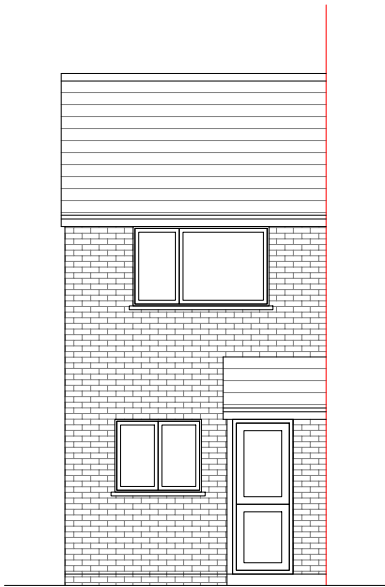


Existing Front Elevation
Scale 1:100

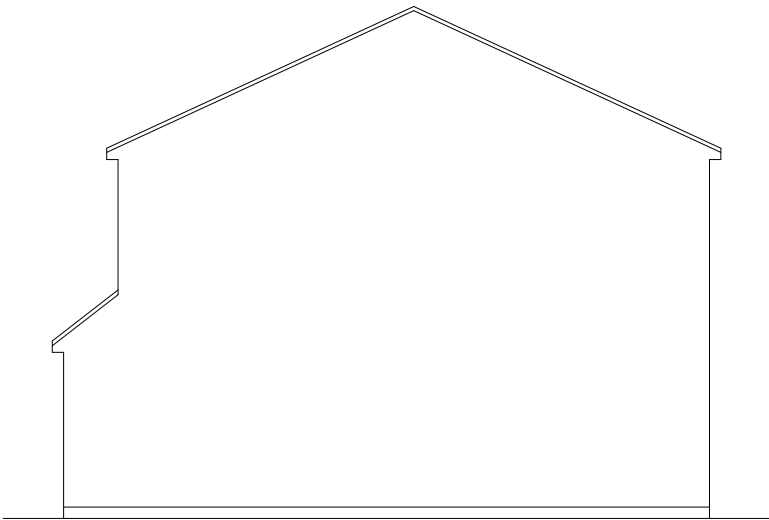

Existing Front Elevation
Scale 1:100

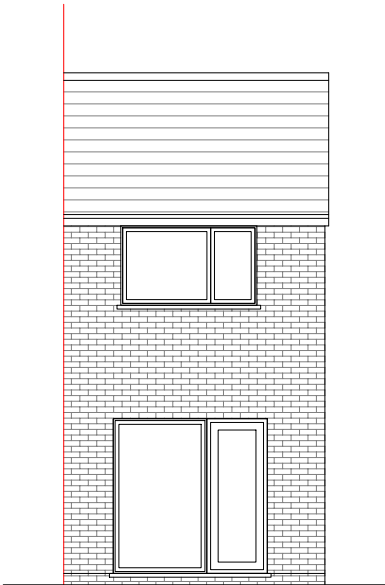

Existing Rear Elevation
Scale 1:100

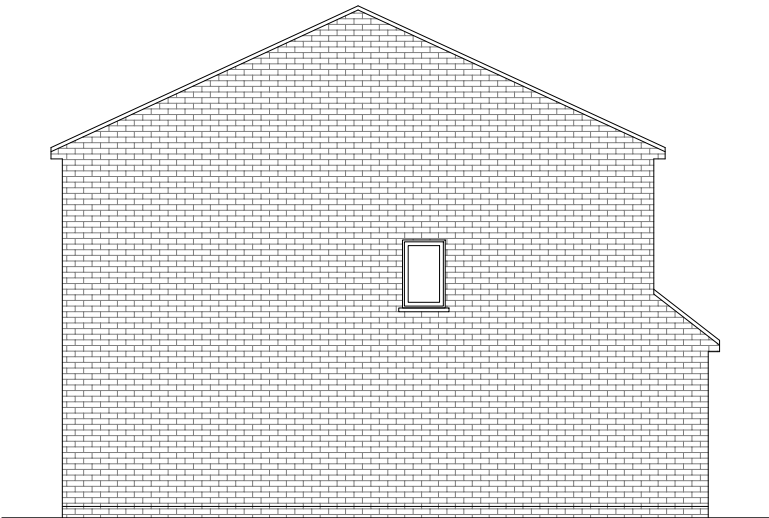

Existing Side Elevation
Scale 1:100



GENERAL NOTES:
1. ALL DIMENSIONS ARE IN MILLIMETER.
2. VERIFY ALL DIMENSIONS AND CONDITIONS BEFORE BUILDING OR STARTING CONSTRUCTION. NOTIFY THE DESIGNER IMMEDIATELY OF ANY DISCREPANCY OR VARIATION.
3. ALL WORK TO COMPLY WITH CURRENT BUILDING REGULATIONS AND CODES OF PRACTICE

Title:


Existing Ground Floor Plan & Elevations

Site Address
9 Westland Close,
Hayes.
UB3 4PX

Scale: 1:100 @A3
Date: 14/04/2023
Drawing No.:
2023/052 -01
Drawn By:
RO

Revision Date:
e:mail -
faluckpatel@yahoo.com
(M) +44 (0) 7871 466 254



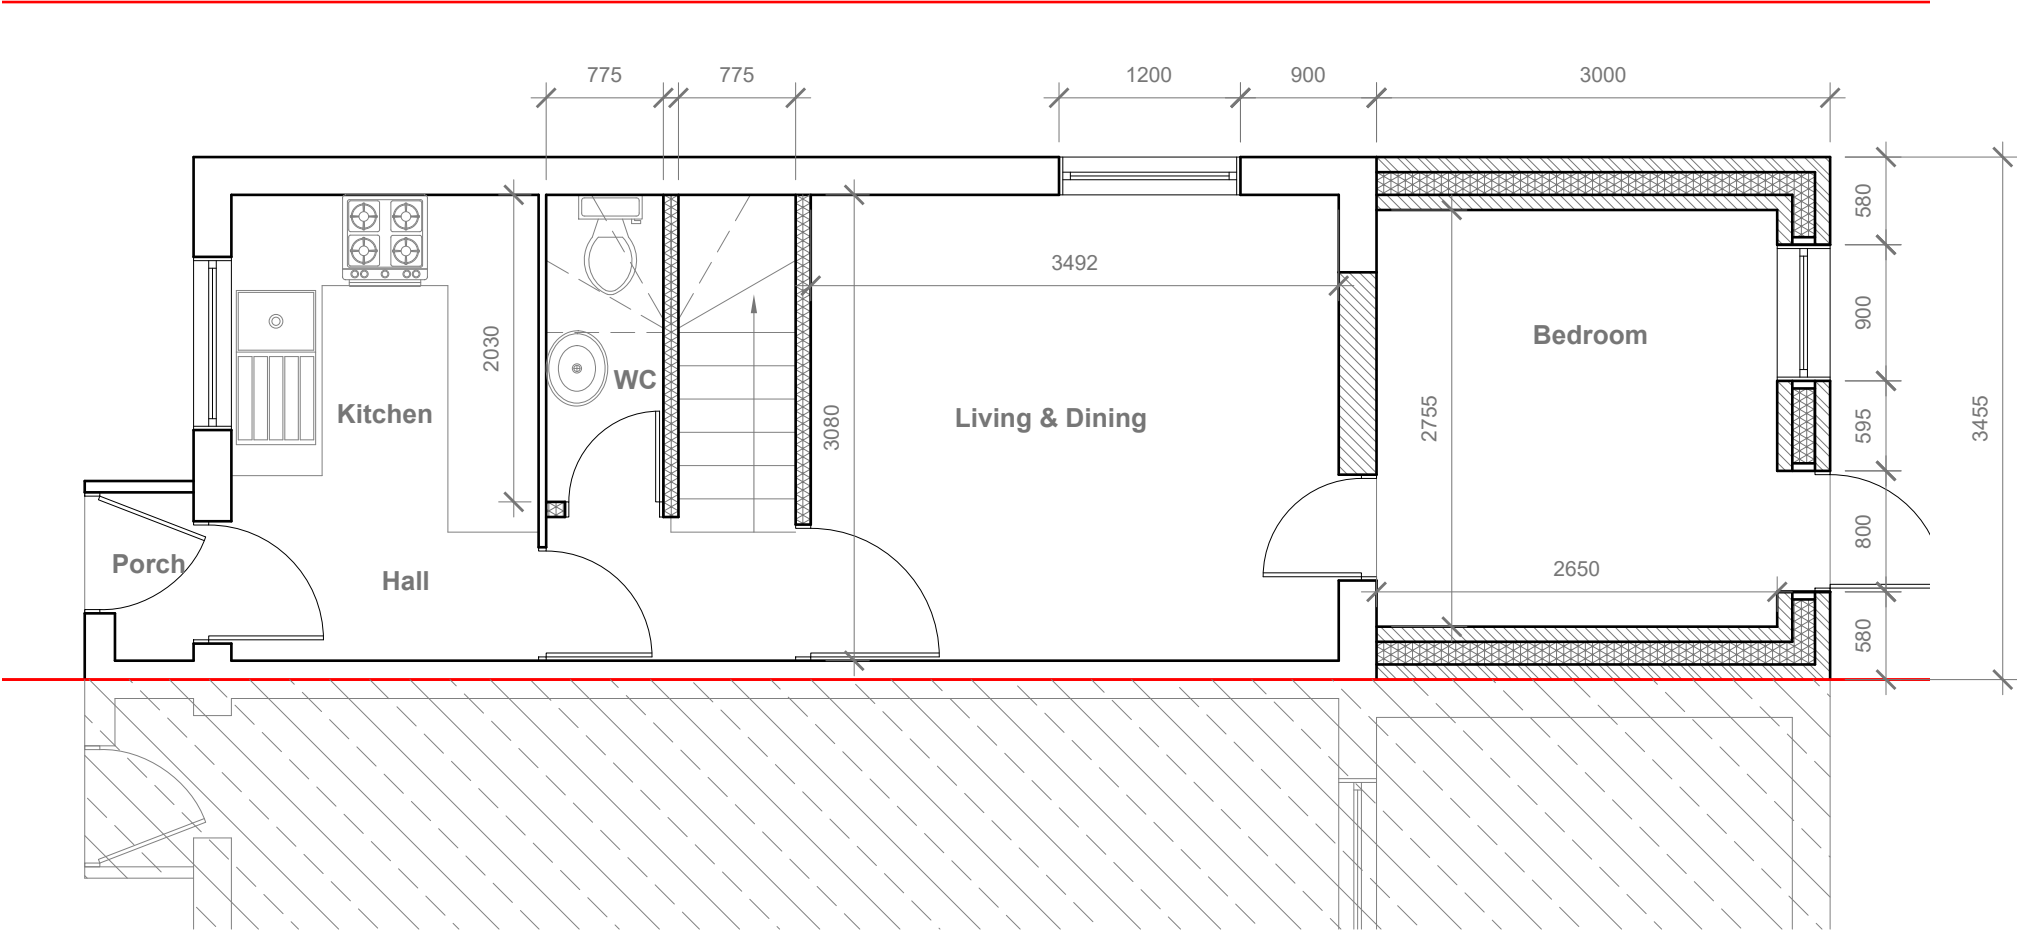

Proposed Ground Floor Plan
Scale 1:50



GENERAL NOTES:
1. ALL DIMENSIONS ARE IN MILLIMETER.
2. VERIFY ALL DIMENSIONS AND CONDITIONS BEFORE BUILDING OR STARTING CONSTRUCTION. NOTIFY THE DESIGNER IMMEDIATELY OF ANY DISCREPANCY OR VARIATION.
3. ALL WORK TO COMPLY WITH CURRENT BUILDING REGULATIONS AND CODES OF PRACTICE

Title:

Proposed Ground Floor Plan

Site Address
9 Westland Close,
Hayes.
UB3 4PX


Scale: 1:50 @A3
Date: 14/04/2023
Drawing No.:
2023/052 -02
Drawn By:
RO

Revision Date:
e:mail -
faluckpatel@yahoo.com
(M) +44 (0) 7871 466 254




Proposed External Finish
Materials to Match Existing
External Finish Materials

Proposed Flank Wall Window to be
Obscure Glazed and Non Opening
below 1.7m from FFL

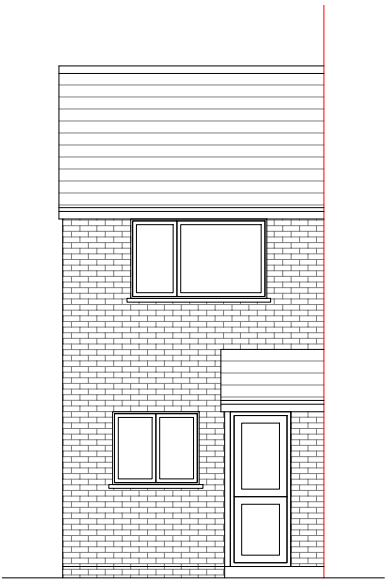


Proposed
Front Elevation
Scale 1:100

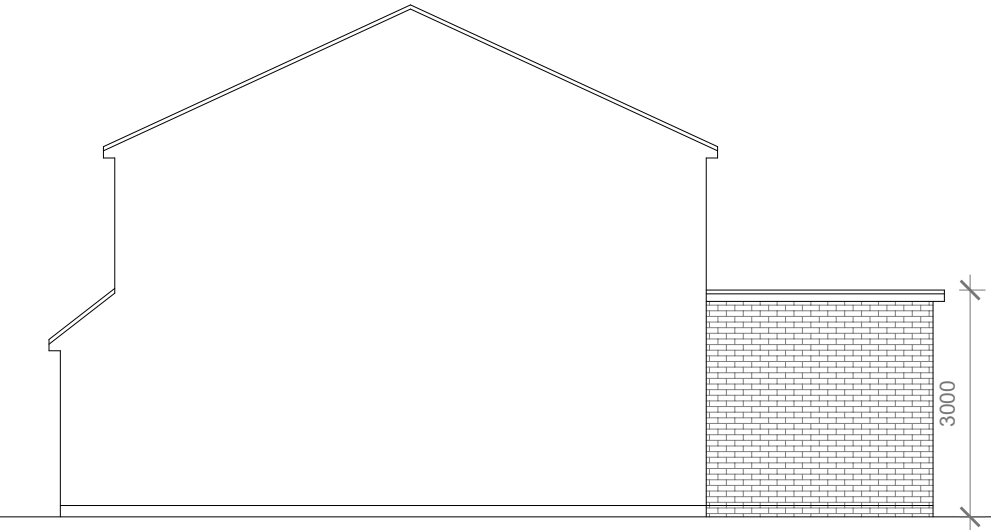

Proposed Side Elevation
Scale 1:100



Proposed
Rear Elevation
Scale 1:100

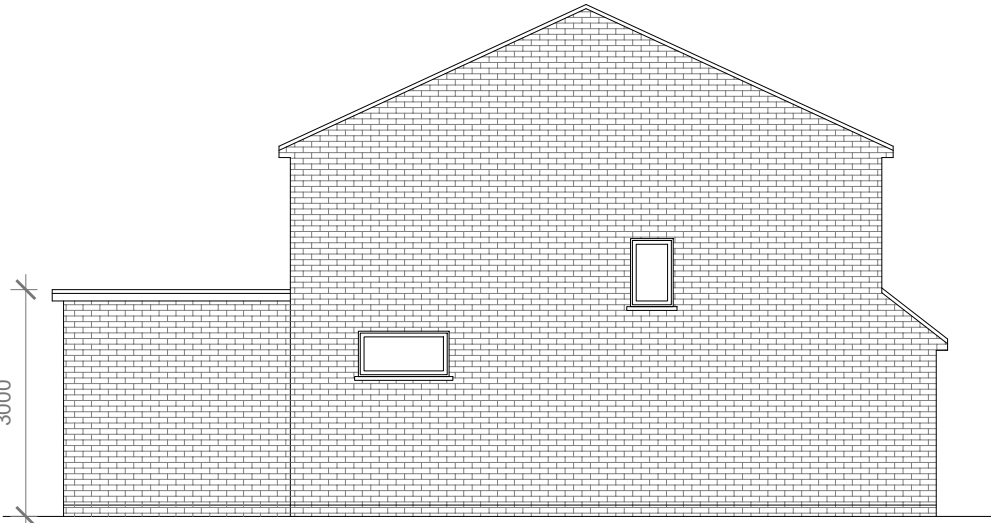

Proposed Side Elevation
Scale 1:100



GENERAL NOTES:
1. ALL DIMENSIONS ARE IN MILLIMETER.
2. VERIFY ALL DIMENSIONS AND CONDITIONS BEFORE BUILDING OR
STARTING CONSTRUCTION. NOTIFY THE DESIGNER IMMEDIATELY OF ANY
DISCREPANCY OR VARIATION.
3. ALL WORK TO COMPLY WITH CURRENT BUILDING REGULATIONS
AND CODES OF PRACTICE

Title:

Proposed Elevations

Site Address
9 Westland Close,
Hayes.
UB3 4PX

Scale: 1:100 @A3
Date: 14/04/2023
Drawing No.:
2023/052 -03
Drawn By:
RO

Revision Date:
e:mail -
faluckpatel@yahoo.com
(M) +44 (0) 7871 466 254

Faluck
Patel