


Room Name	Room Type	Floor	Area (m ²)
Classroom	Basic Teaching	Ground	41
ASP	Learning Resource	Ground	73
Sensory Room	Learning Resource	Ground	8
FLC	Learning Resource	Ground	230
Office / Welfare / Sick Bay	Non Net	Ground	26
VC	Non Net	Ground	2
WC	Non Net	Ground	2
Conservatory	Non Net	Ground	45
Shower Room	Non Net	Ground	5
Reception	Staff & Administration	Ground	49
Staff Office	Staff & Administration	Ground	11
Staff Office	Staff & Administration	Ground	11
Office	Staff & Administration	Ground	5
Office	Staff & Administration	Ground	6
Office	Staff & Administration	Ground	17
Office	Staff & Administration	Ground	6
Head Teacher's Office	Staff & Administration	Ground	23
Kitchenette	Staff & Administration	Ground	5
Reprographics	Staff & Administration	Ground	5
School Office	Staff & Administration	Ground	9
Post Room	Staff & Administration	Ground	5
Store	Storage	Ground	6
Store	Storage	Ground	4
Store	Storage	Ground	6
Store	Storage	Ground	5
			605

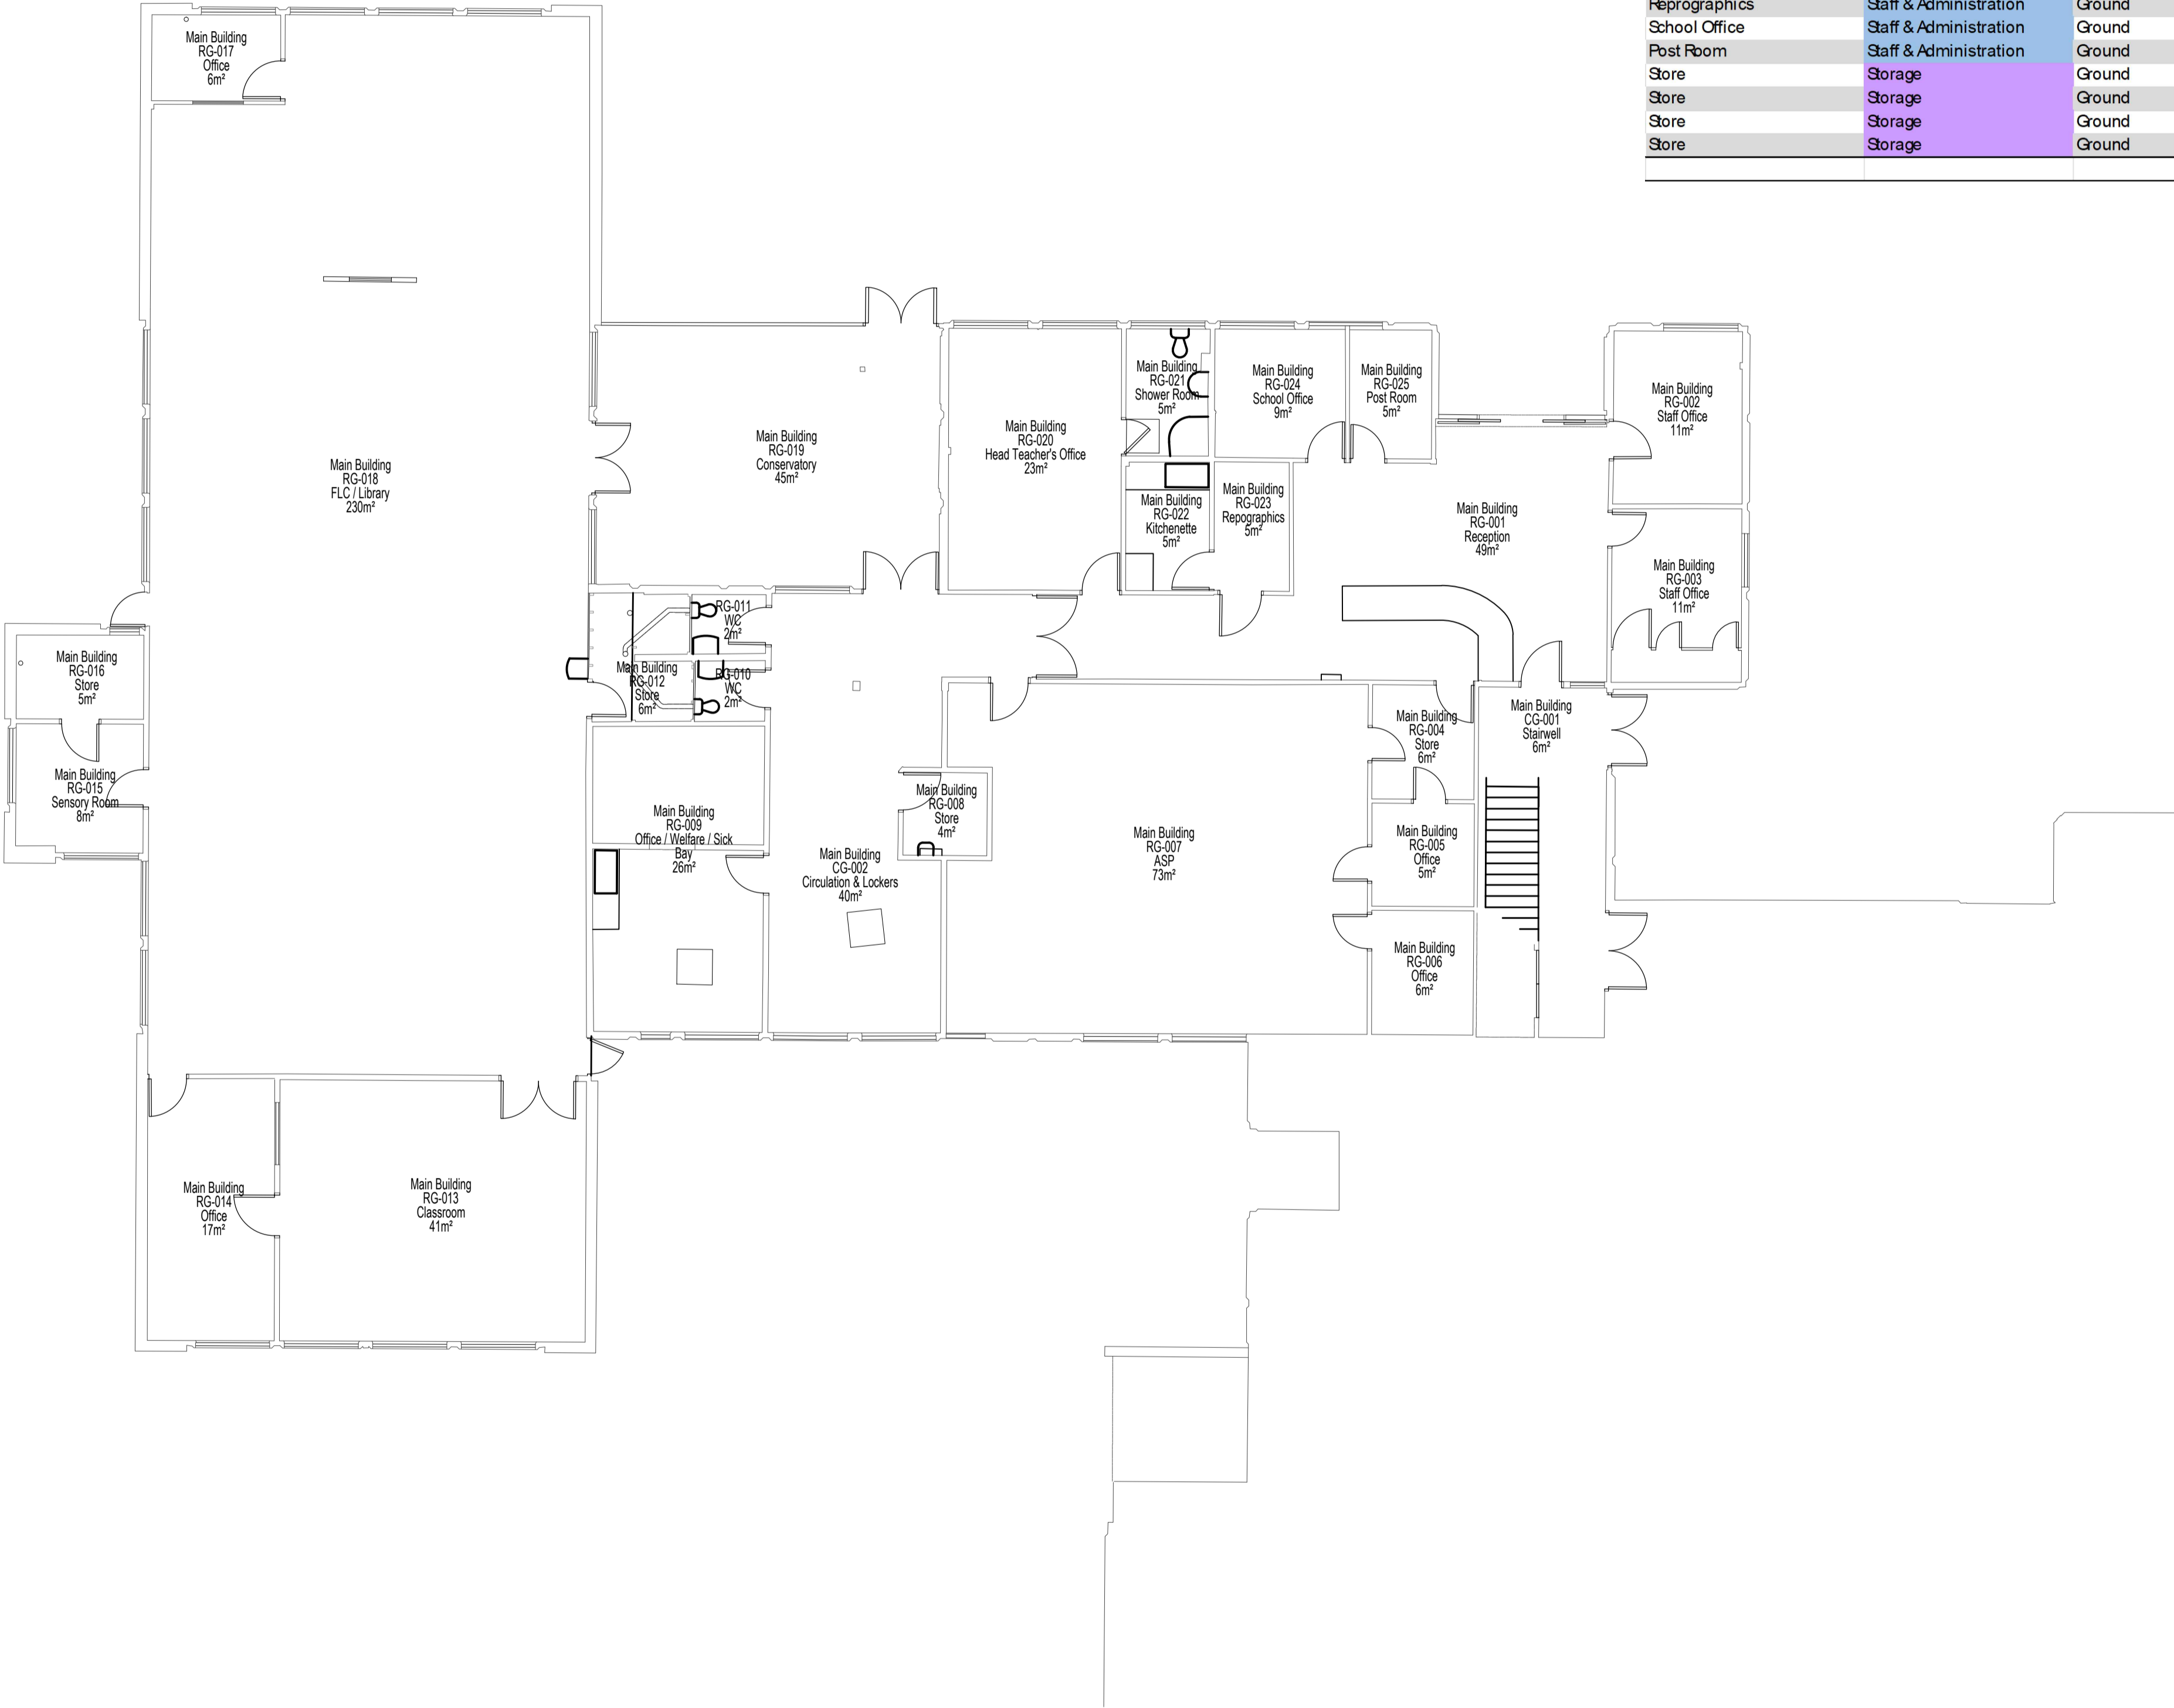

Existing Ground Floor
Plan

Scale 1:100 @ A1

general notes:
do not scale from the drawing, all dimensions shall be checked on site prior to commencing works.
all works shall conform to the current edition of the building regulations and other relevant statutory requirements.
all materials and workmanship shall conform with the relevant british standard specifications and codes of practice.
this drawing is the copyright of gdm architects and shall not be copied or reproduced without permission.
this drawing shall be read in conjunction with gdm architect's health and safety risk assessments and all works shall be carried out in a safe manner, by competent persons.
drawing produced by gdm architects ltd trading as gdm architects.

revision: details: by: date:
P1 First Issue gl 24.04.2025

gdmarchitects
the master's house, college road, maidstone, kent ME15 6YF
t: 01622 760670 e: info@gdmarchitects.co.uk w: gdmarchitects.co.uk

client: Uxbridge High School

project: Main Building
The Greenway, UB8 2PR
title: Existing Ground Floor Plan

date: April 2025 drawn by: gl
scale: 1-100 @ A1 checked: ge

PLANNING		
project number	drawing number	revision
4445	P100	P1