


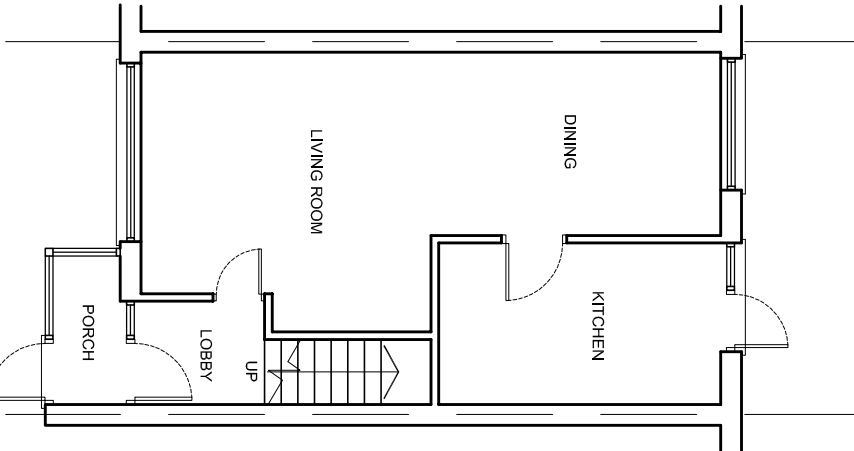


 


EXISTING GROUND FLOOR PLAN

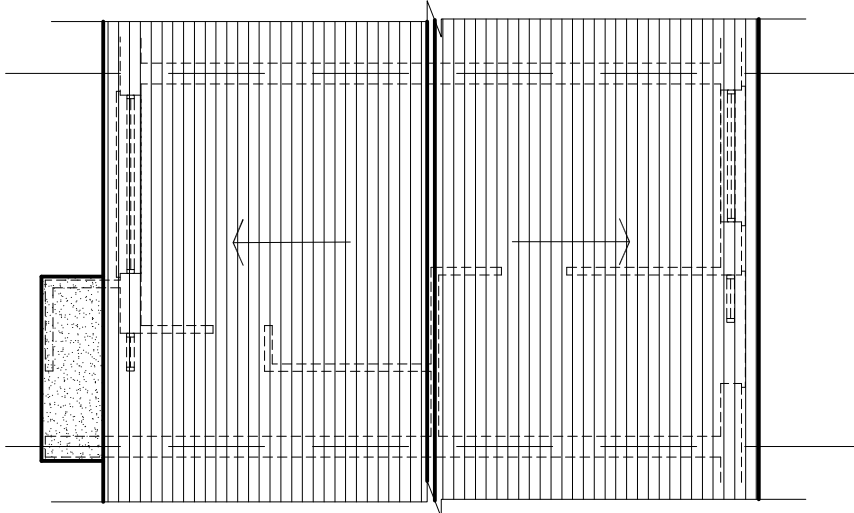


EXISTING ROOF PLAN

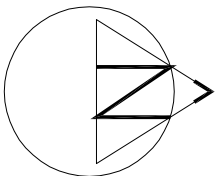


LOCATION PLAN - SCALE 1:1250

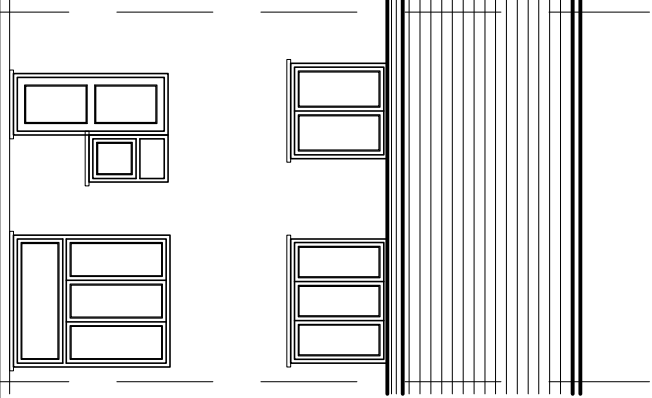

EXISTING REAR ELEVATION

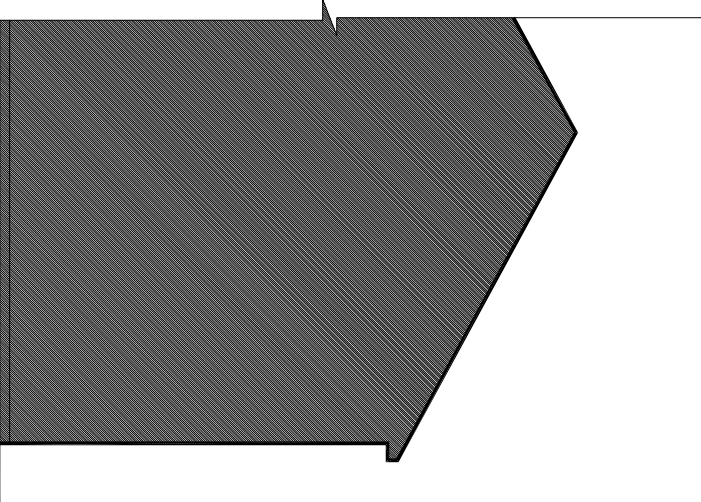

EXISTING SIDE B ELEVATION

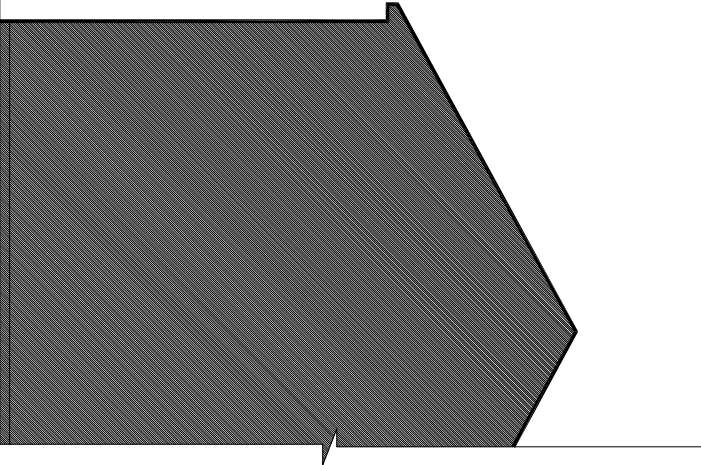

EXISTING SIDE B ELEVATION

rev.	description		date	chkd.		
	Design And Plan CONSULTANTS 93 Colmandene Crescent Orpington, Kent BR5 2RA 020 3004 9238 07931 931 035 s.nappal@dapconsultants.co.uk www.dapconsultants.co.uk					
project : 26 Cleave Avenue Hayes						
drawing title : Existing Floor Plans and Elevations						
drawn: SN		chkd : SS	date:05.12.2022			
status: Planning		scale:1:100@A3				
proj no : 1289		drg no: 01	rev no:			