



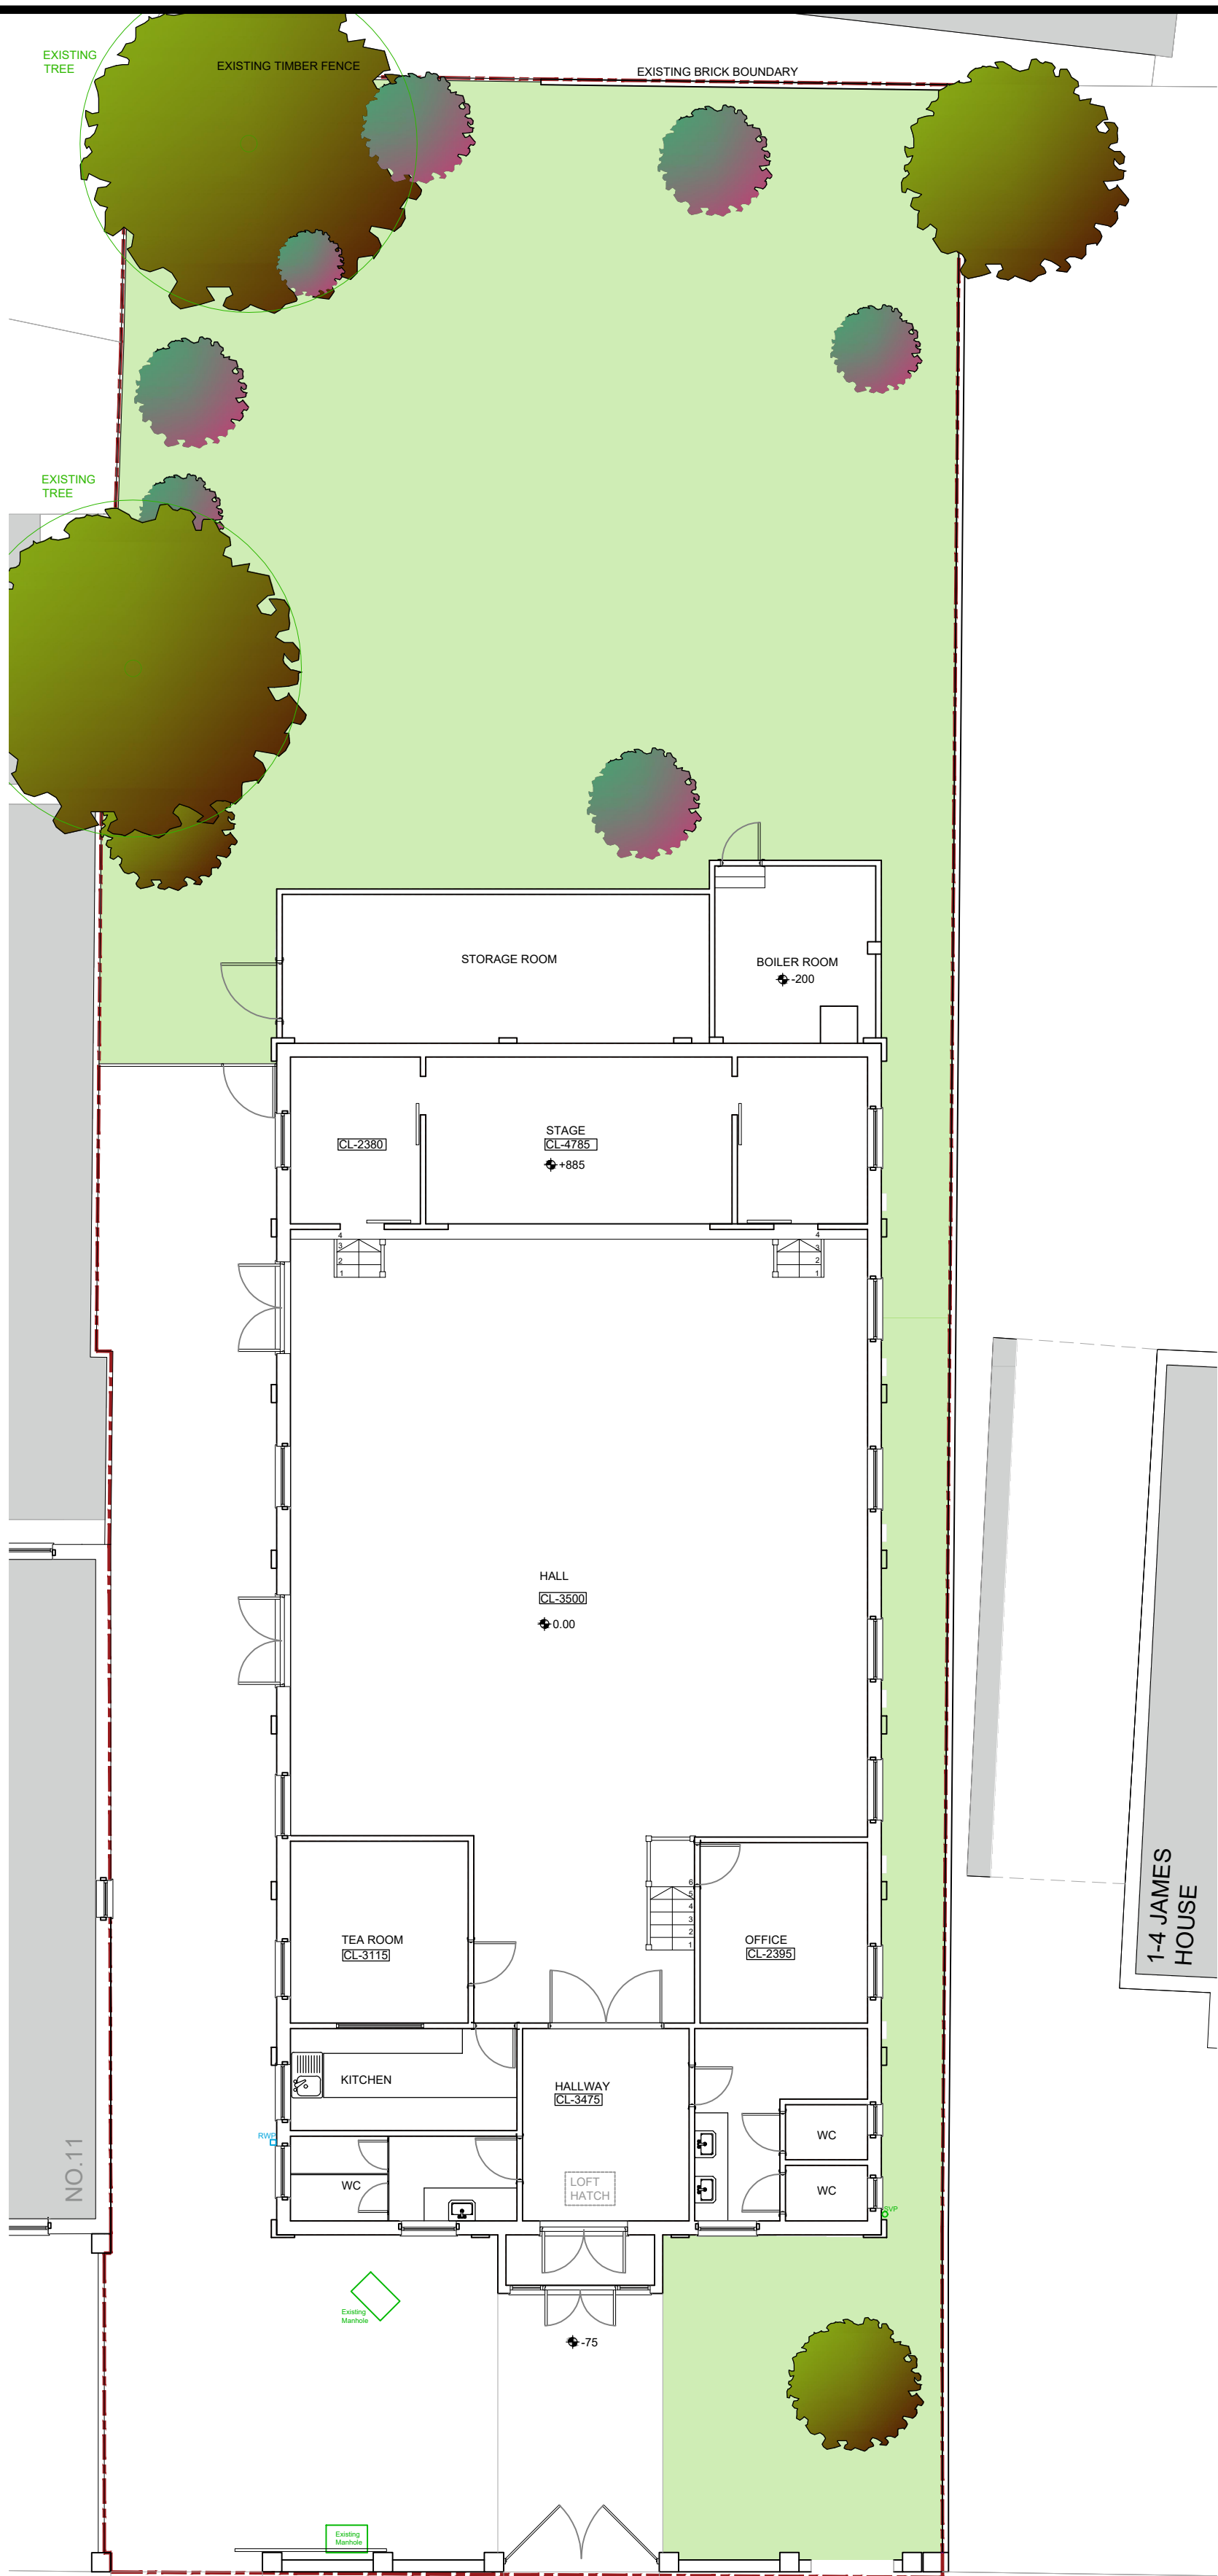

EXISTING GROUND FLOOR PLAN
SCALE 1:100

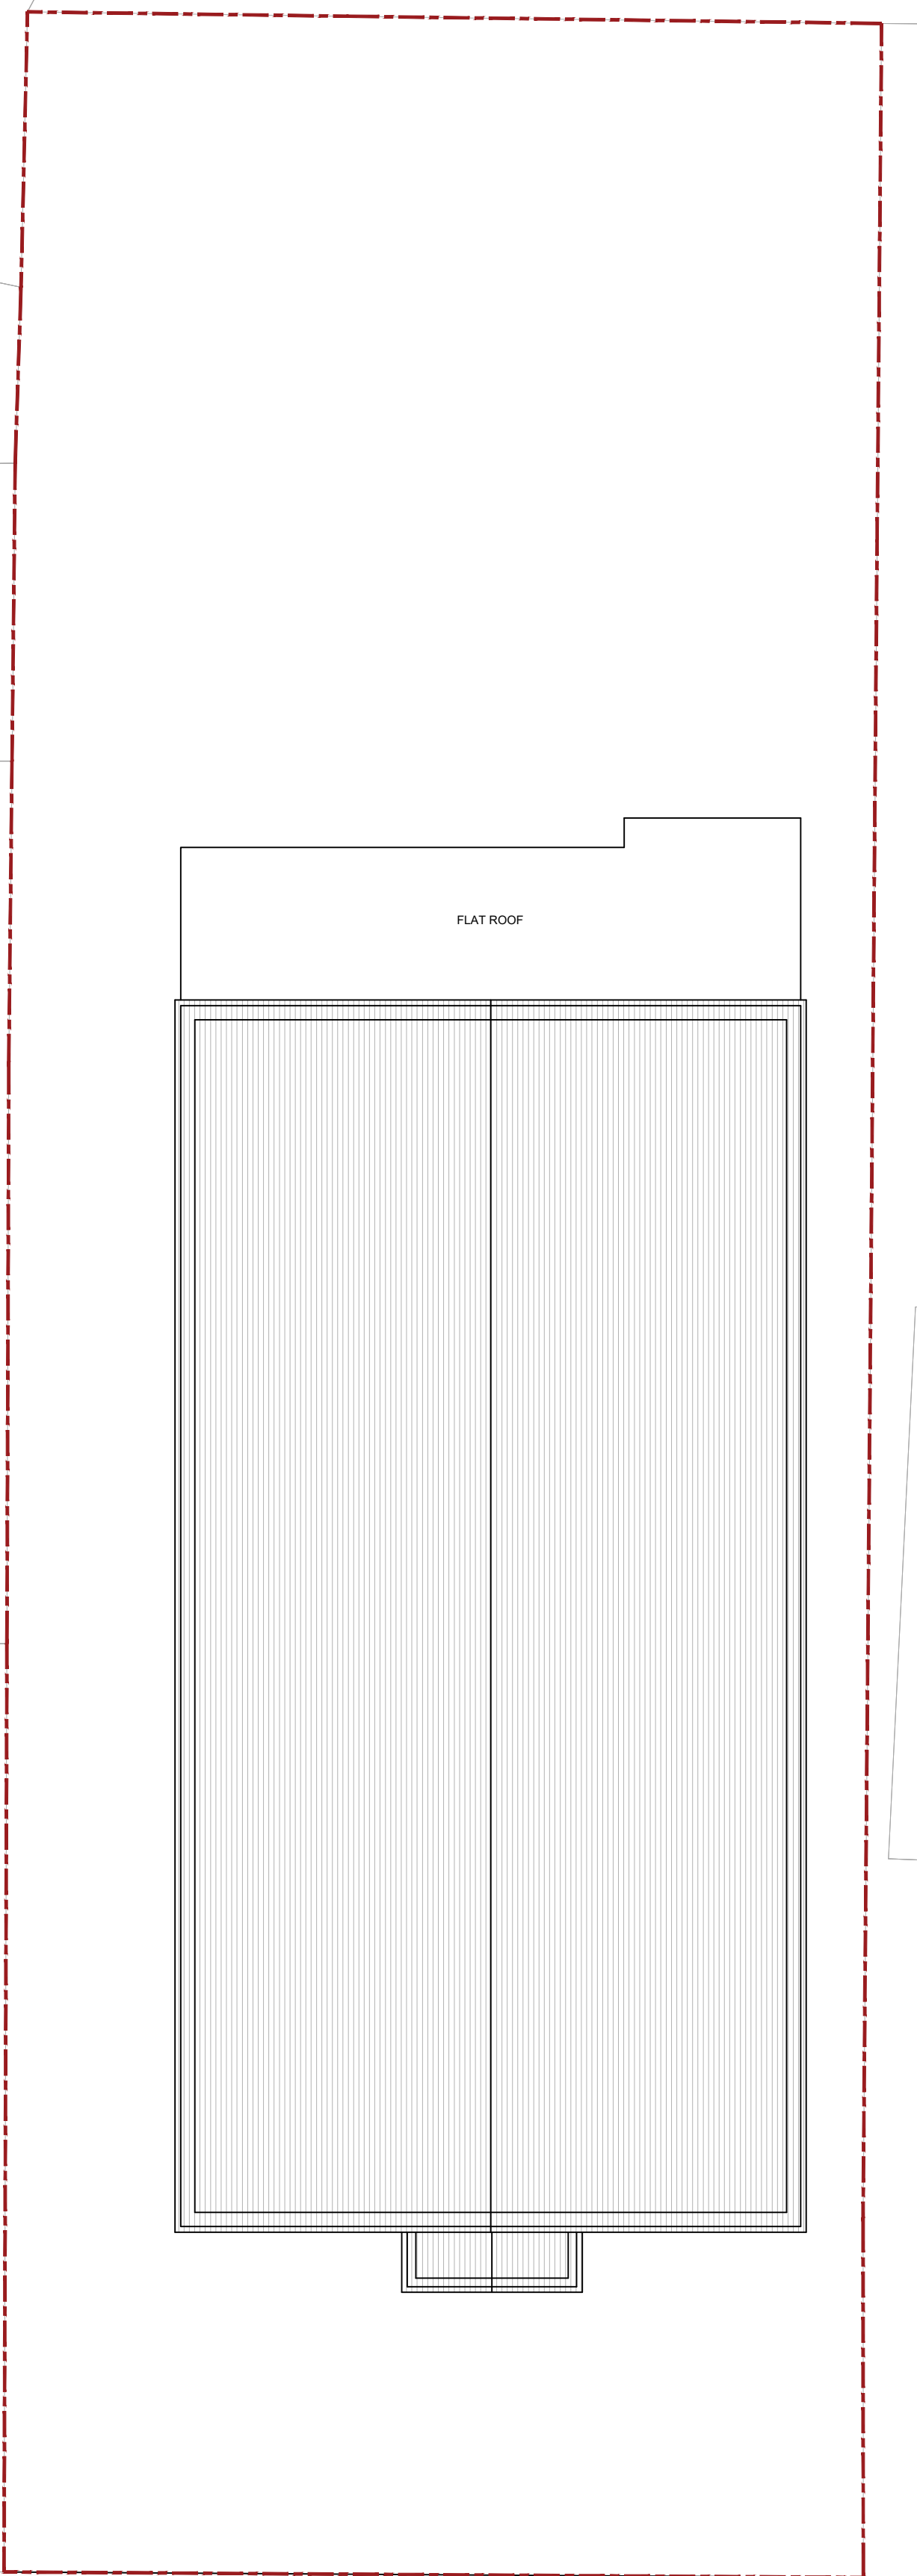

EXISTING ROOF PLAN
SCALE 1:100




NO. 11


ALBERT HOUSE

EXISTING FRONT ELEVATION
SCALE 1:100

EXISTING REAR ELEVATION
SCALE 1:100

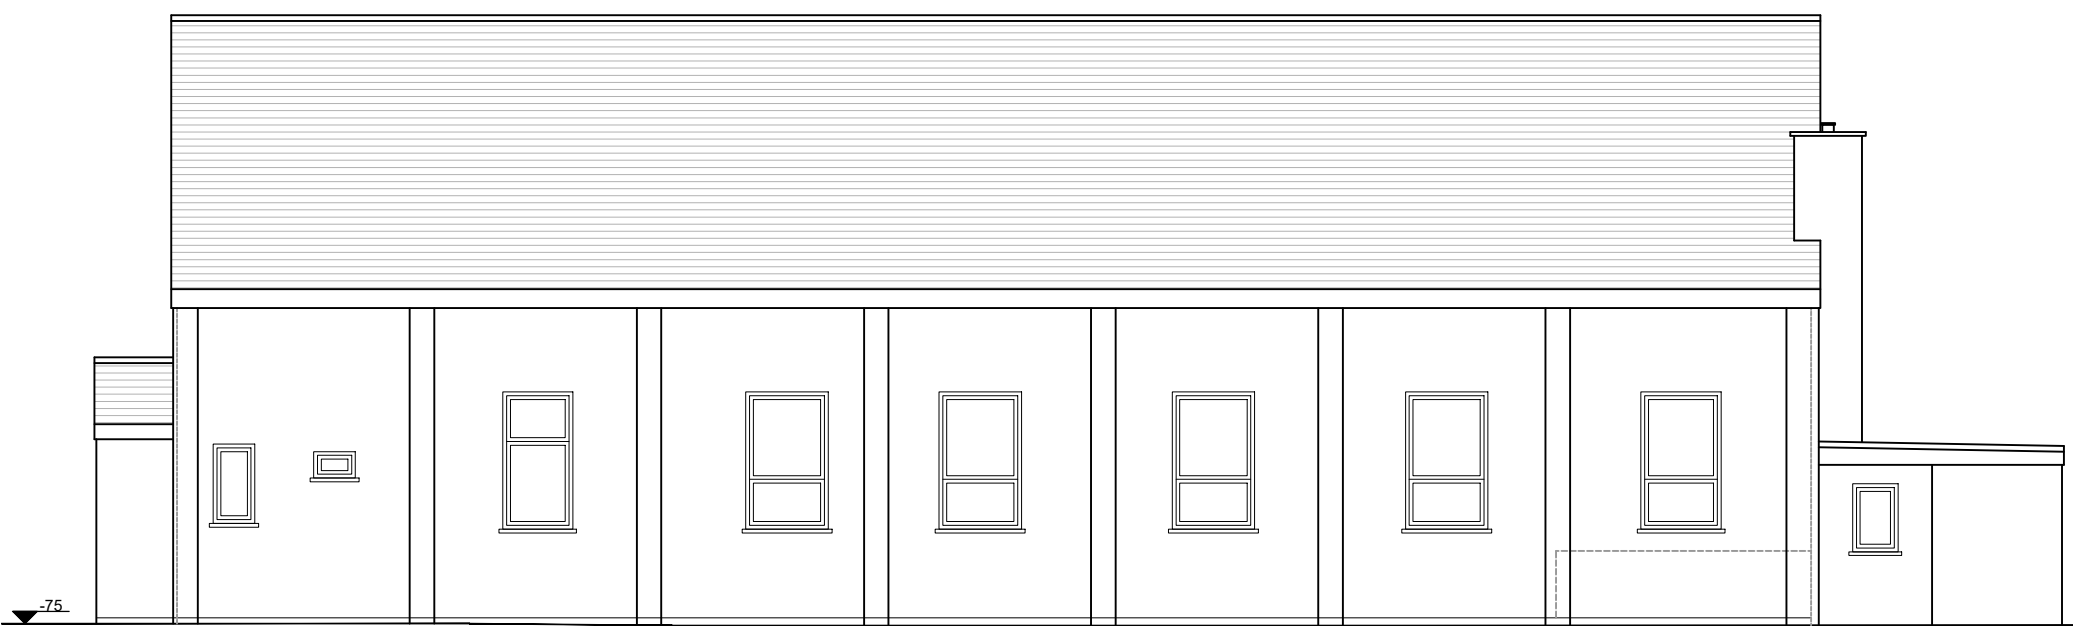

EXISTING SIDE ELEVATION
SCALE 1:100

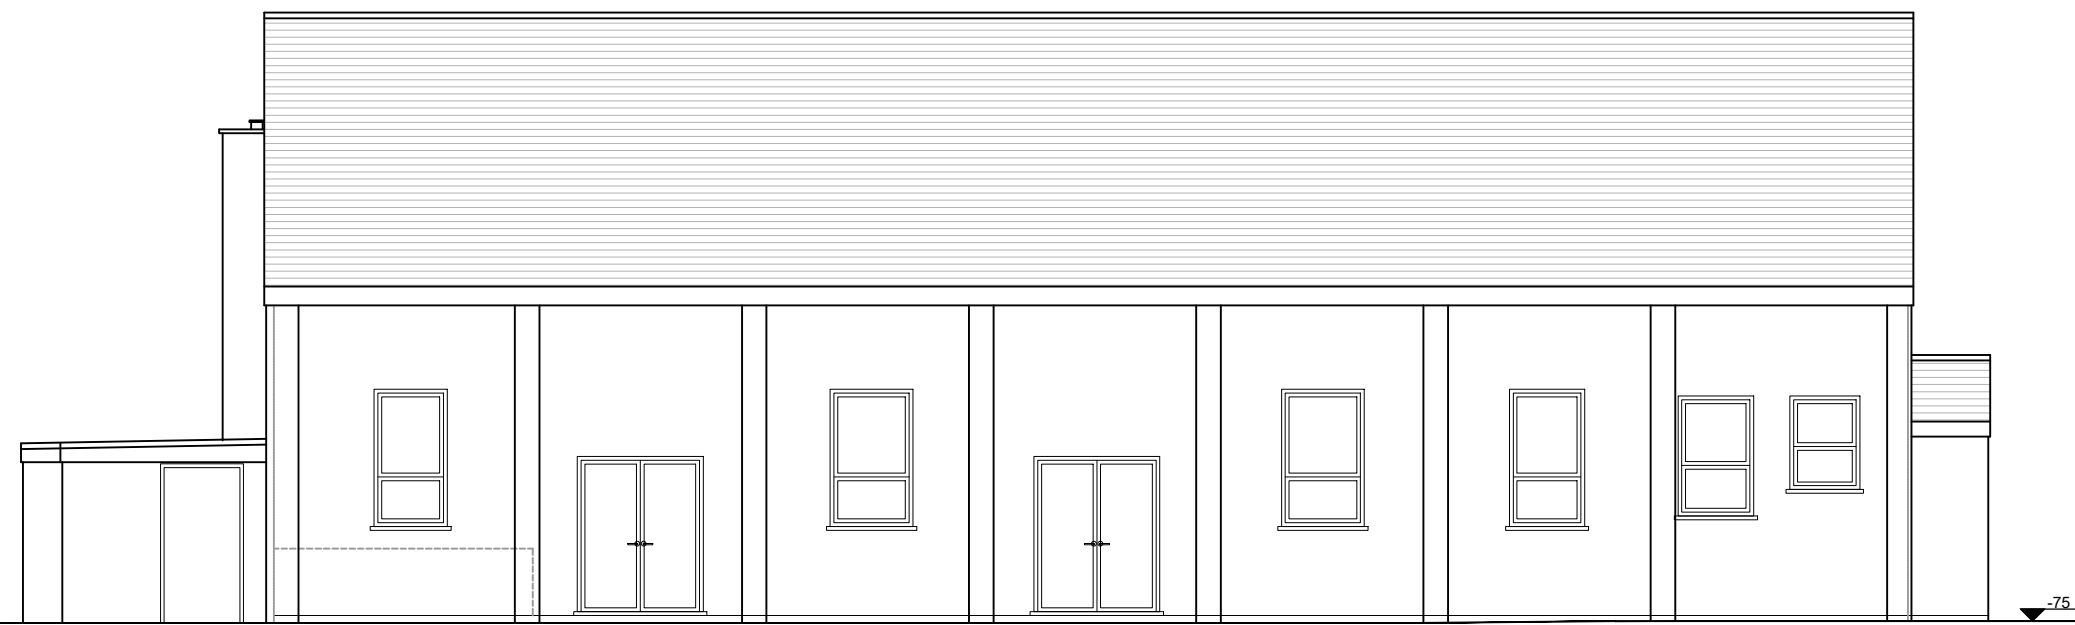


EXISTING SIDE ELEVATION
SCALE 1:100

DO NOT SCALE OFF THIS DRAWING
ALL DIMENSIONS TO BE CHECKED ON SITE
ANY DISCREPANCIES TO BE REPORTED TO
THE MANU DESIGN LIMITED ASAP

ALL STRUCTURAL DETAILS TO ENGINEER'S
DETAILS

Rev.	Date	Comment

Site Address: Albert Hall, Albert Rd, Hayes UB3 4HR	Date: 19.06.24
Project Title: Certificate of Lawful development	Scale: 1:100 @ A1
Drawing Title: Existing floor plans and elevations	Drawn: LV Rev:
	Drawing No: AH/201

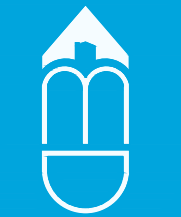

manu design limited
24 chapman crescent
harrow, HA3 0TE
mobile : +44(0)7964350336
email: info@manudesign.co.uk