
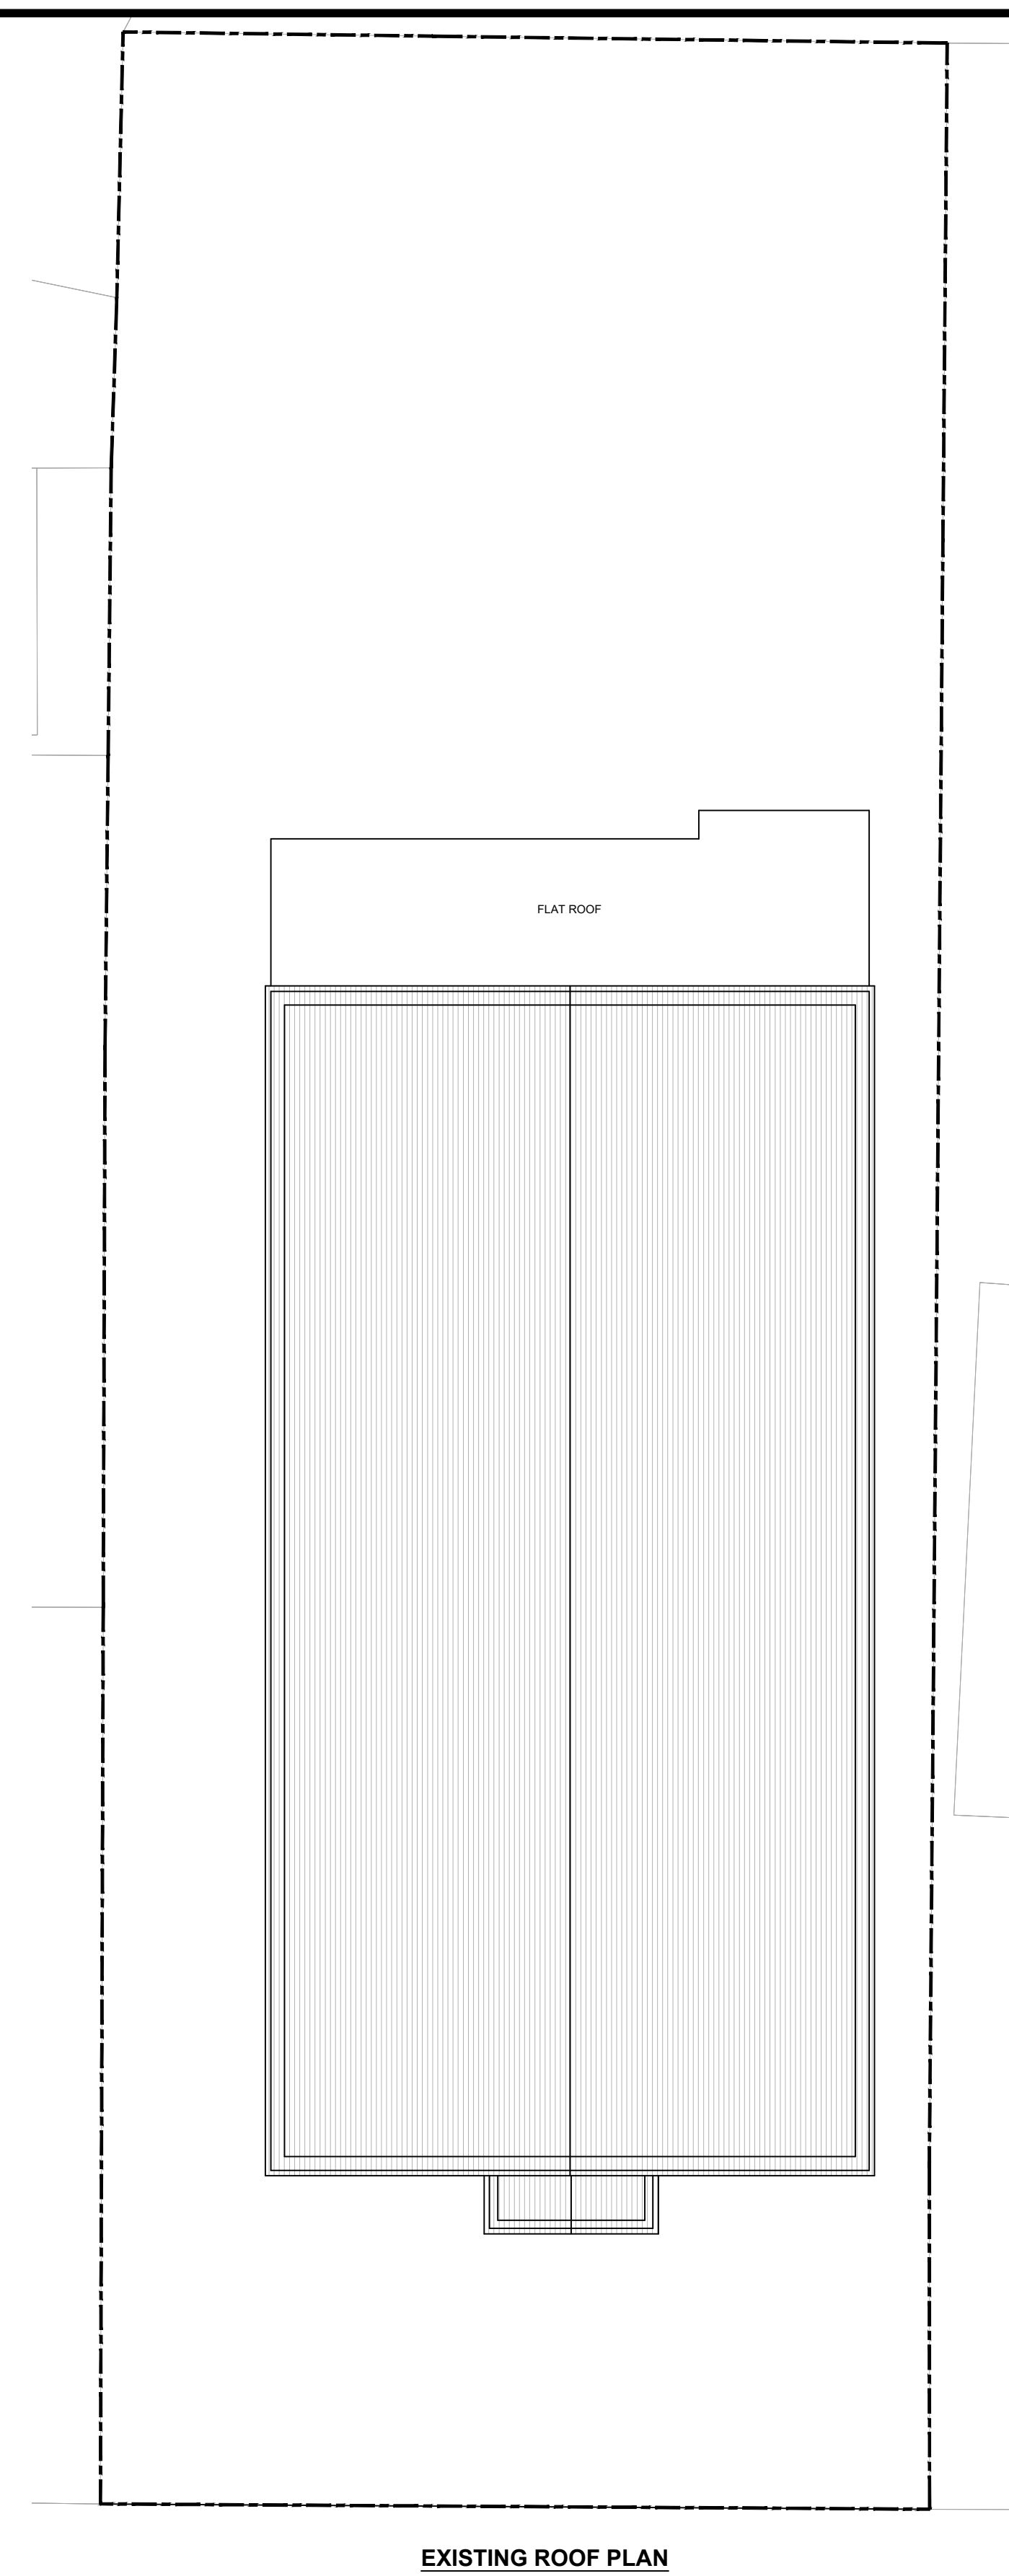


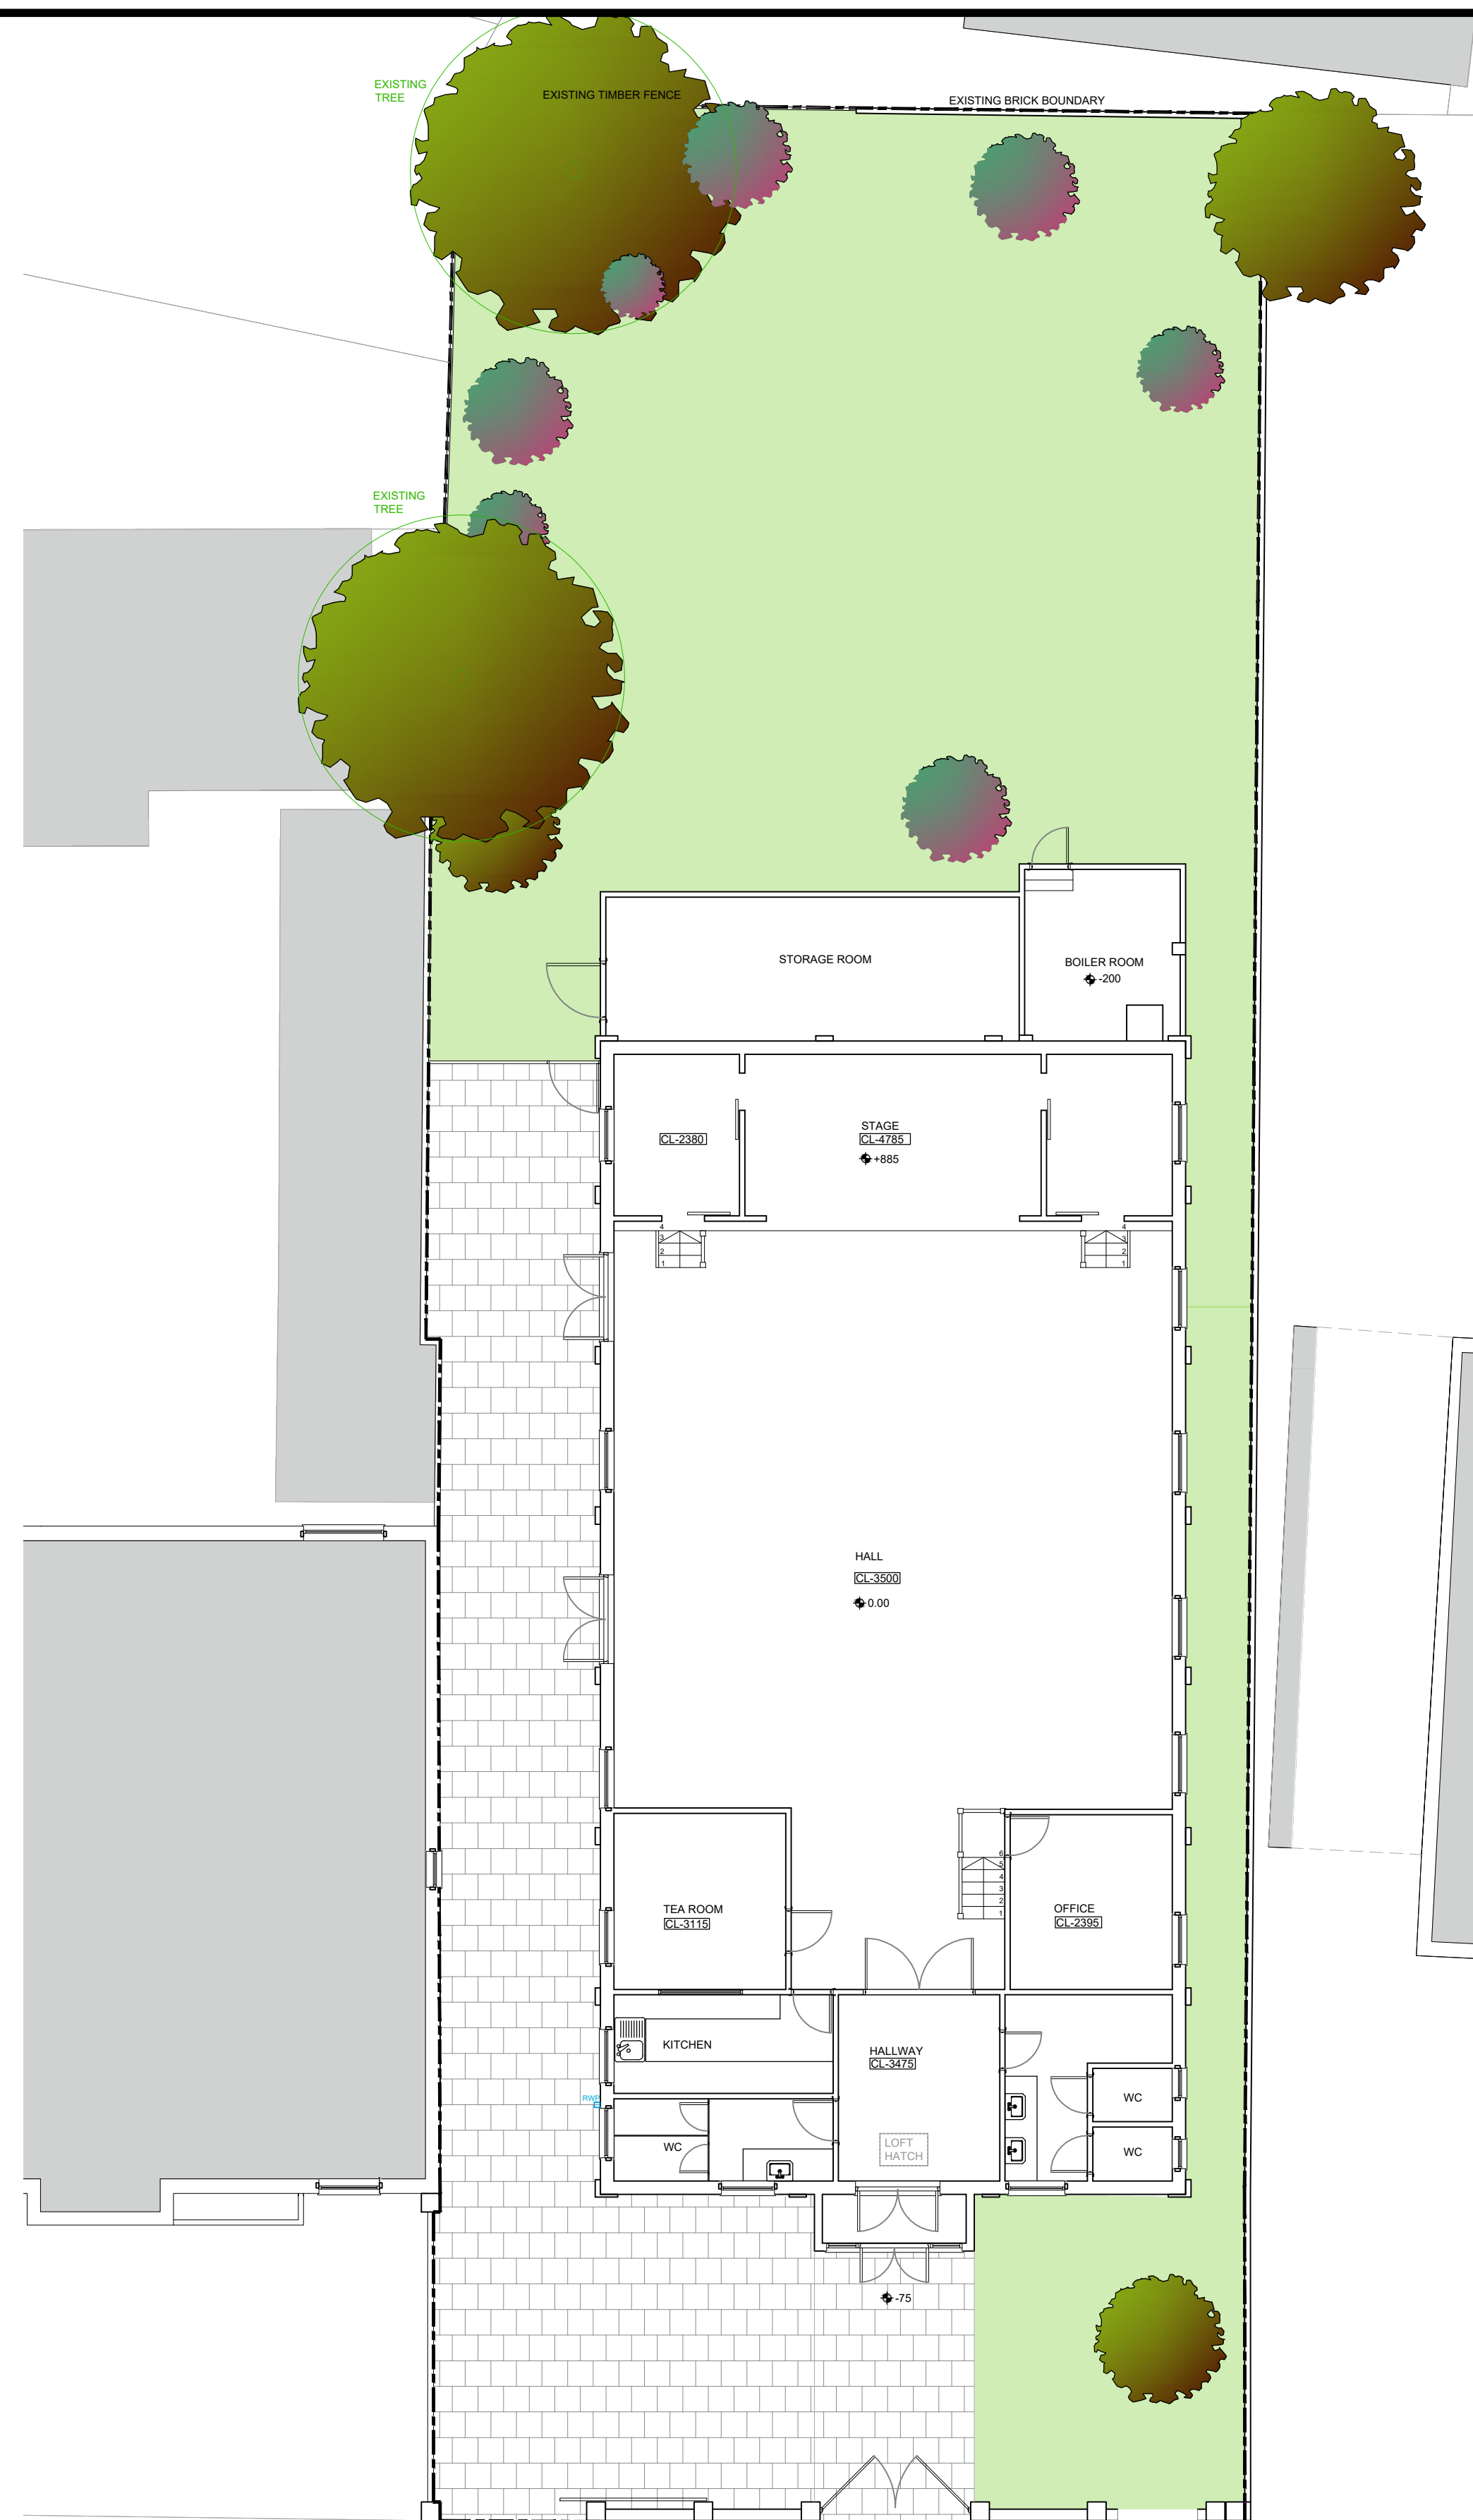

ALL STRUCTURAL DETAILS TO ENGINEER'S
DETAILS

<u>Area Schedule</u>	
Site Area	691 m ²
Existing Gross Internal Area	257 m ²
Ground floor	302 m ²
First floor (Mezzanine)	
(considering 1.8m height area)	70 m ²
Proposed Gross Internal Area	372m²

Rev.	Date	Comment

Site Address: Albert Hall, Albert Rd, Hayes UB3 4HR
Project Title: Single storey side and rear extension
Drawing Title: Existing floor plans

Date:	18.12.2023		
Scale:	1:100 @ A1		
Drawn: LV	Rev:		
Drawing No:	AH/101		
	manu design limited 24 chapman crescent harrow, HA3 0TE mobile: +44(0)7964350336		