



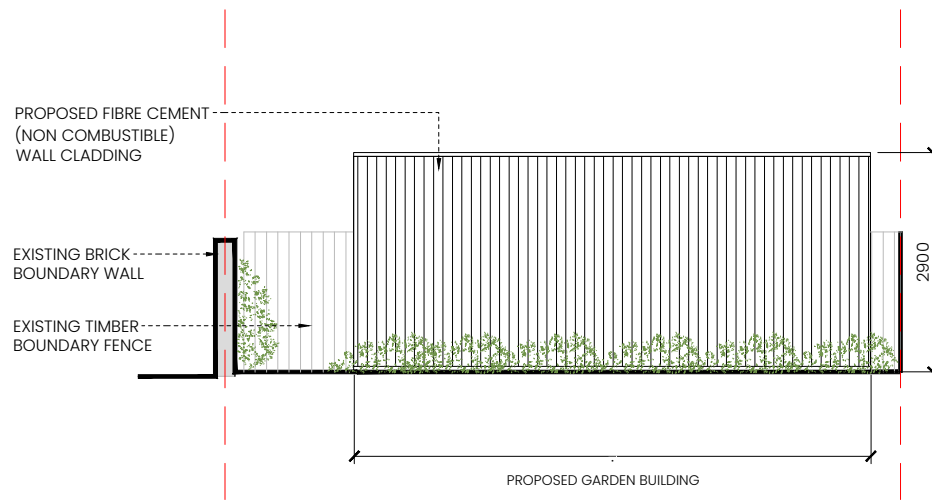


NORTH FACING ELEVATION
SCALE 1:100




SOUTH FACING ELEVATION
SCALE 1:100

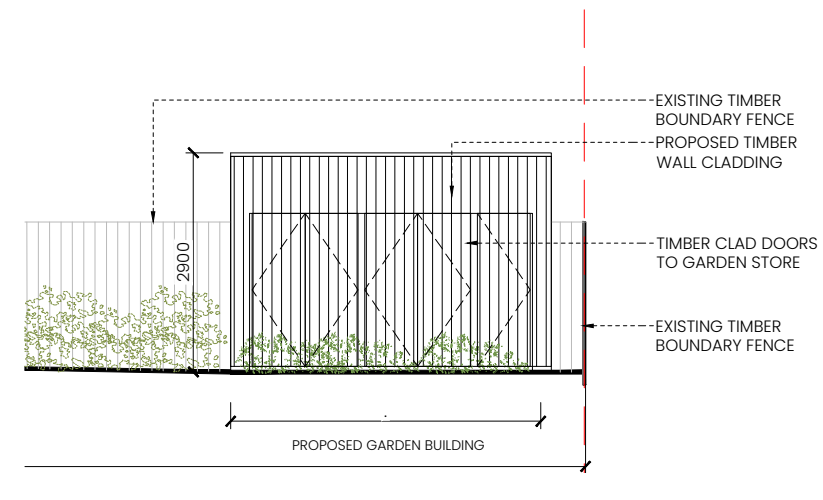


WEST FACING ELEVATION
SCALE 1:100

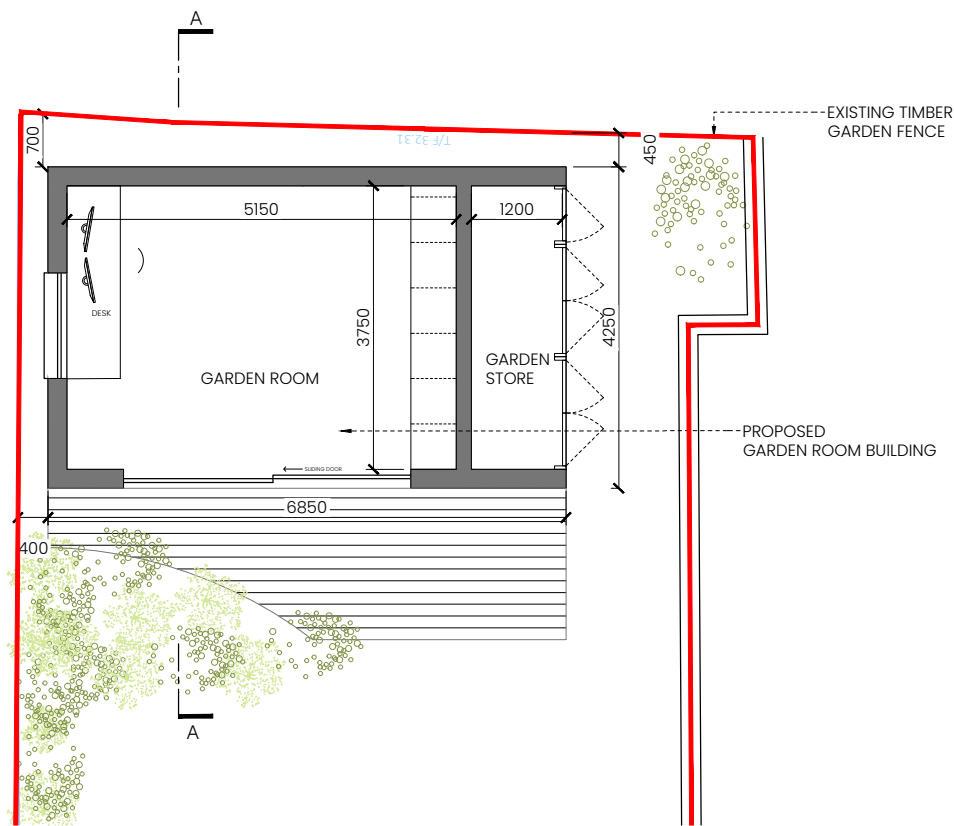


PROPOSED GROUND FLOOR PLAN
SCALE 1:100

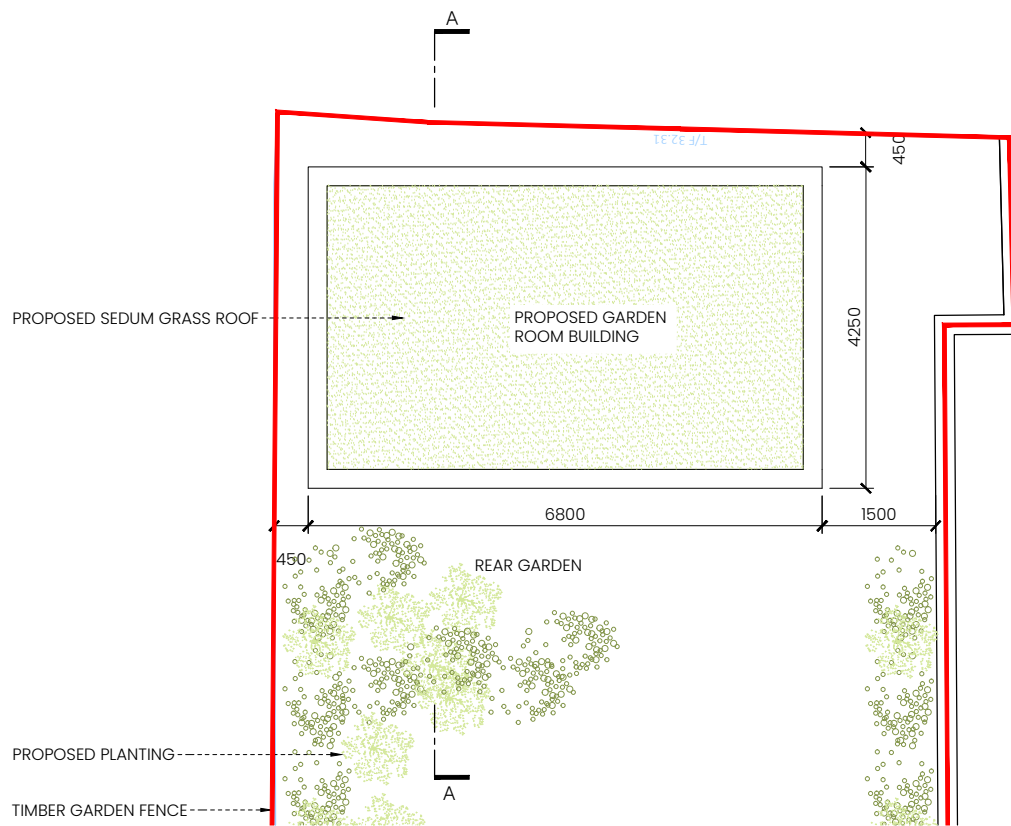

PROPOSED ROOF PLAN
SCALE 1:100

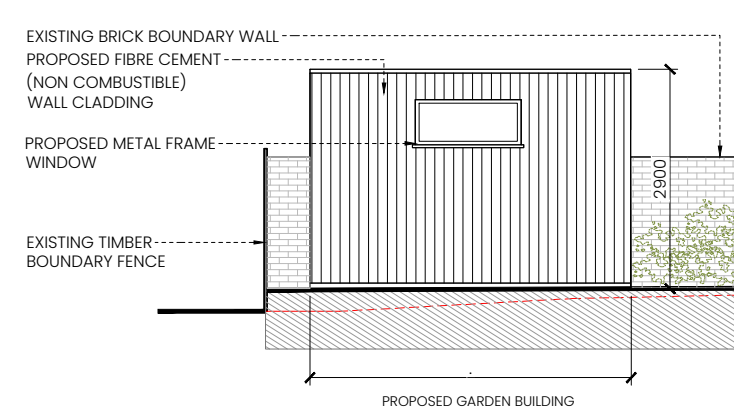

EAST FACING ELEVATION
SCALE 1:100

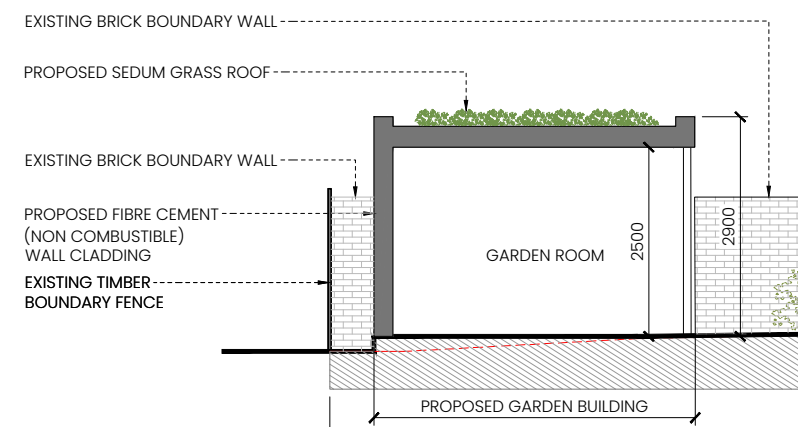

PROPOSED SECTION A-A
SCALE 1:100

AREA SCHEDULE		SQ.M GIA
PROPOSED GARDEN ROOM BUILDING	24	

LEGEND.

- INDICATES PROPOSED WALLS / STRUCTURE.
- INDICATES STRUCTURE TO BE DEMOLISHED.
- INDICATES SITE BOUNDARY



0 1 2 4 5M
1/100 @ A3

PLANNING

Revisions	REV No	DATE	NOTE
	00	25.09.25	PLANNING

Studio Gallagher

CL300, CoLab, Port Road, Letterkenny, Co. Donegal
t: +353 87 392 7840
+ 44 78 9269 2312
w: studiogallagher.ie

Project
2 Andover Close, Uxbridge,
London, UB8 2XH

Client
Andrew Dasilva

Drawing
PROPOSED GARDEN ROOM BUILDING

Job No	Reg No	Rev No	Status
1012	P03	00	PLANNING
Scale	Date	Drawn by	Checked by
1:100@A3	Sep-25	MBG	PG