


NO MEASUREMENTS TO BE SCALED FROM THE
DRAWINGS AND ALL ACTUAL MEASUREMENTS
TO BE CHECKED & AGREED WITH CONTRACTOR
ON SITE AT THE TIME OF CONSTRUCTION

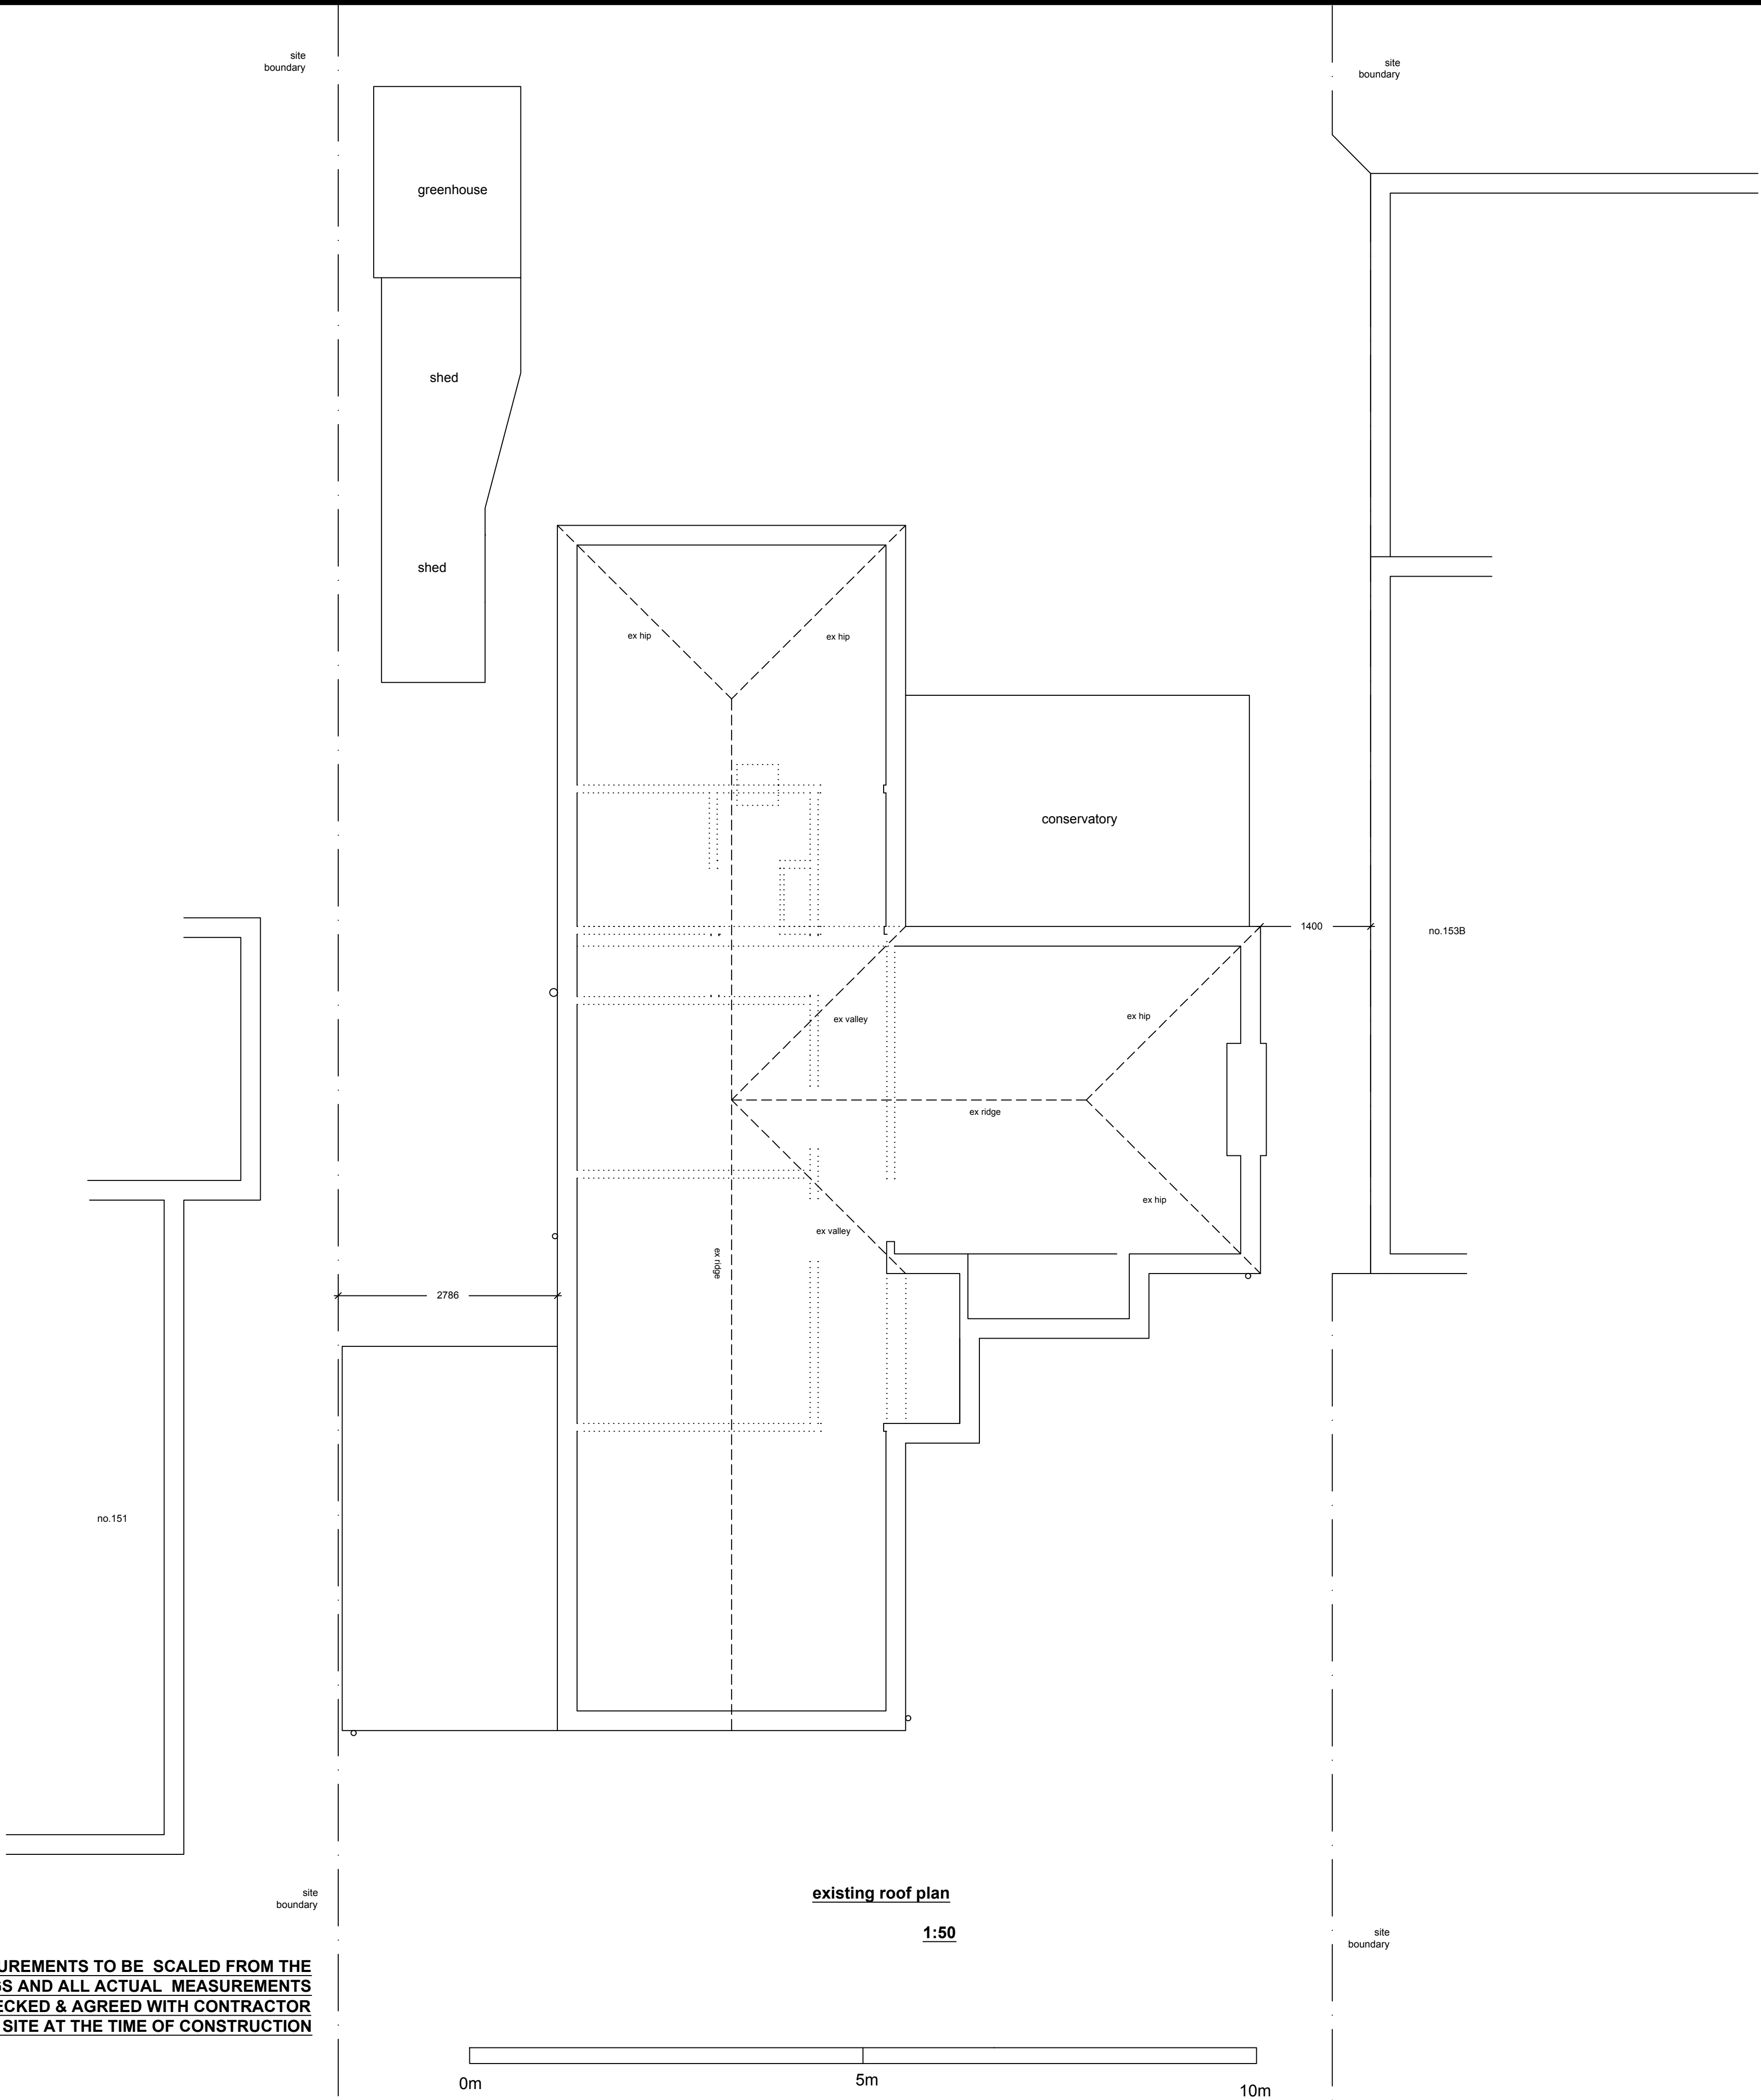

existing roof plan

1:50

General Notes

	Drg. No.GUY/0910/RESUB	
No.	Revision/Issue	Date

Firm Name and Address

Middlesex & Herts
7 Elgin Drive
Northwood
Middlesex
HA6 2YR
01923 826280

Project Name and Address

Mr & Mrs Simpson
153 Woodlands Avenue
Ruislip
Middlesex
HA4 9QX

Project single storey front & rear extensions & loft conversion	Sheet
Date 24-01-24	02
Scale 1:50	