




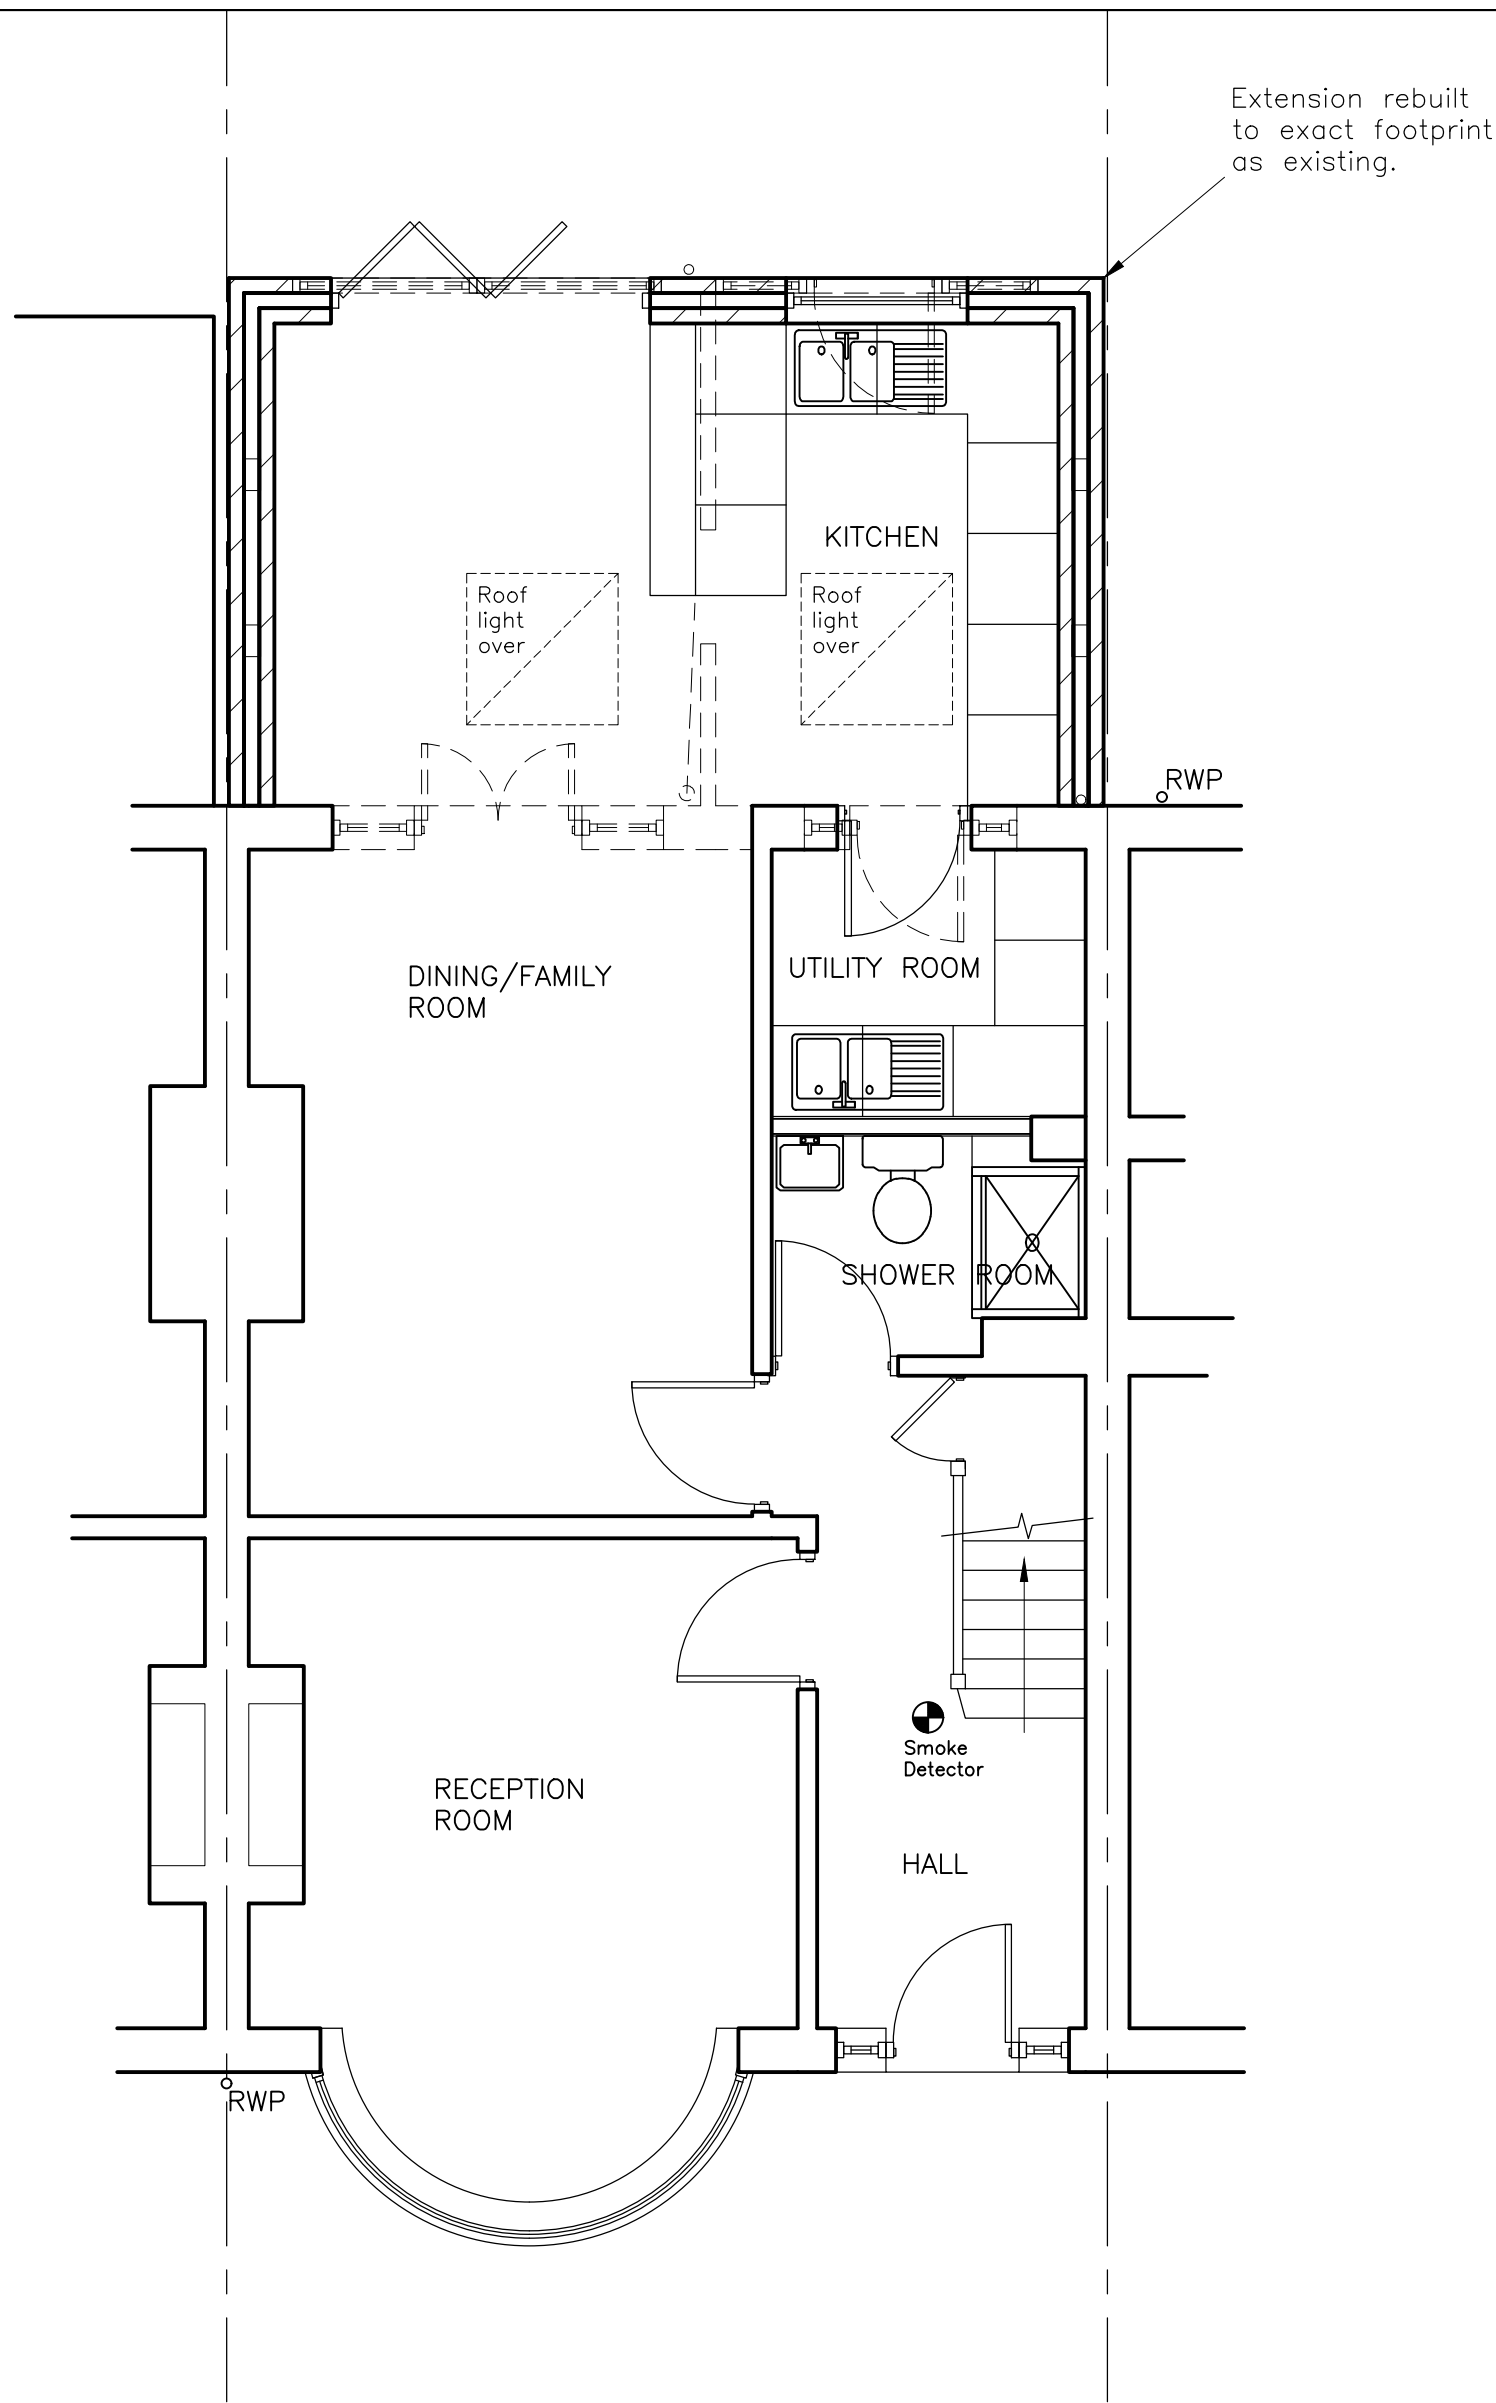

GROUND FLOOR PLAN
(1:50)

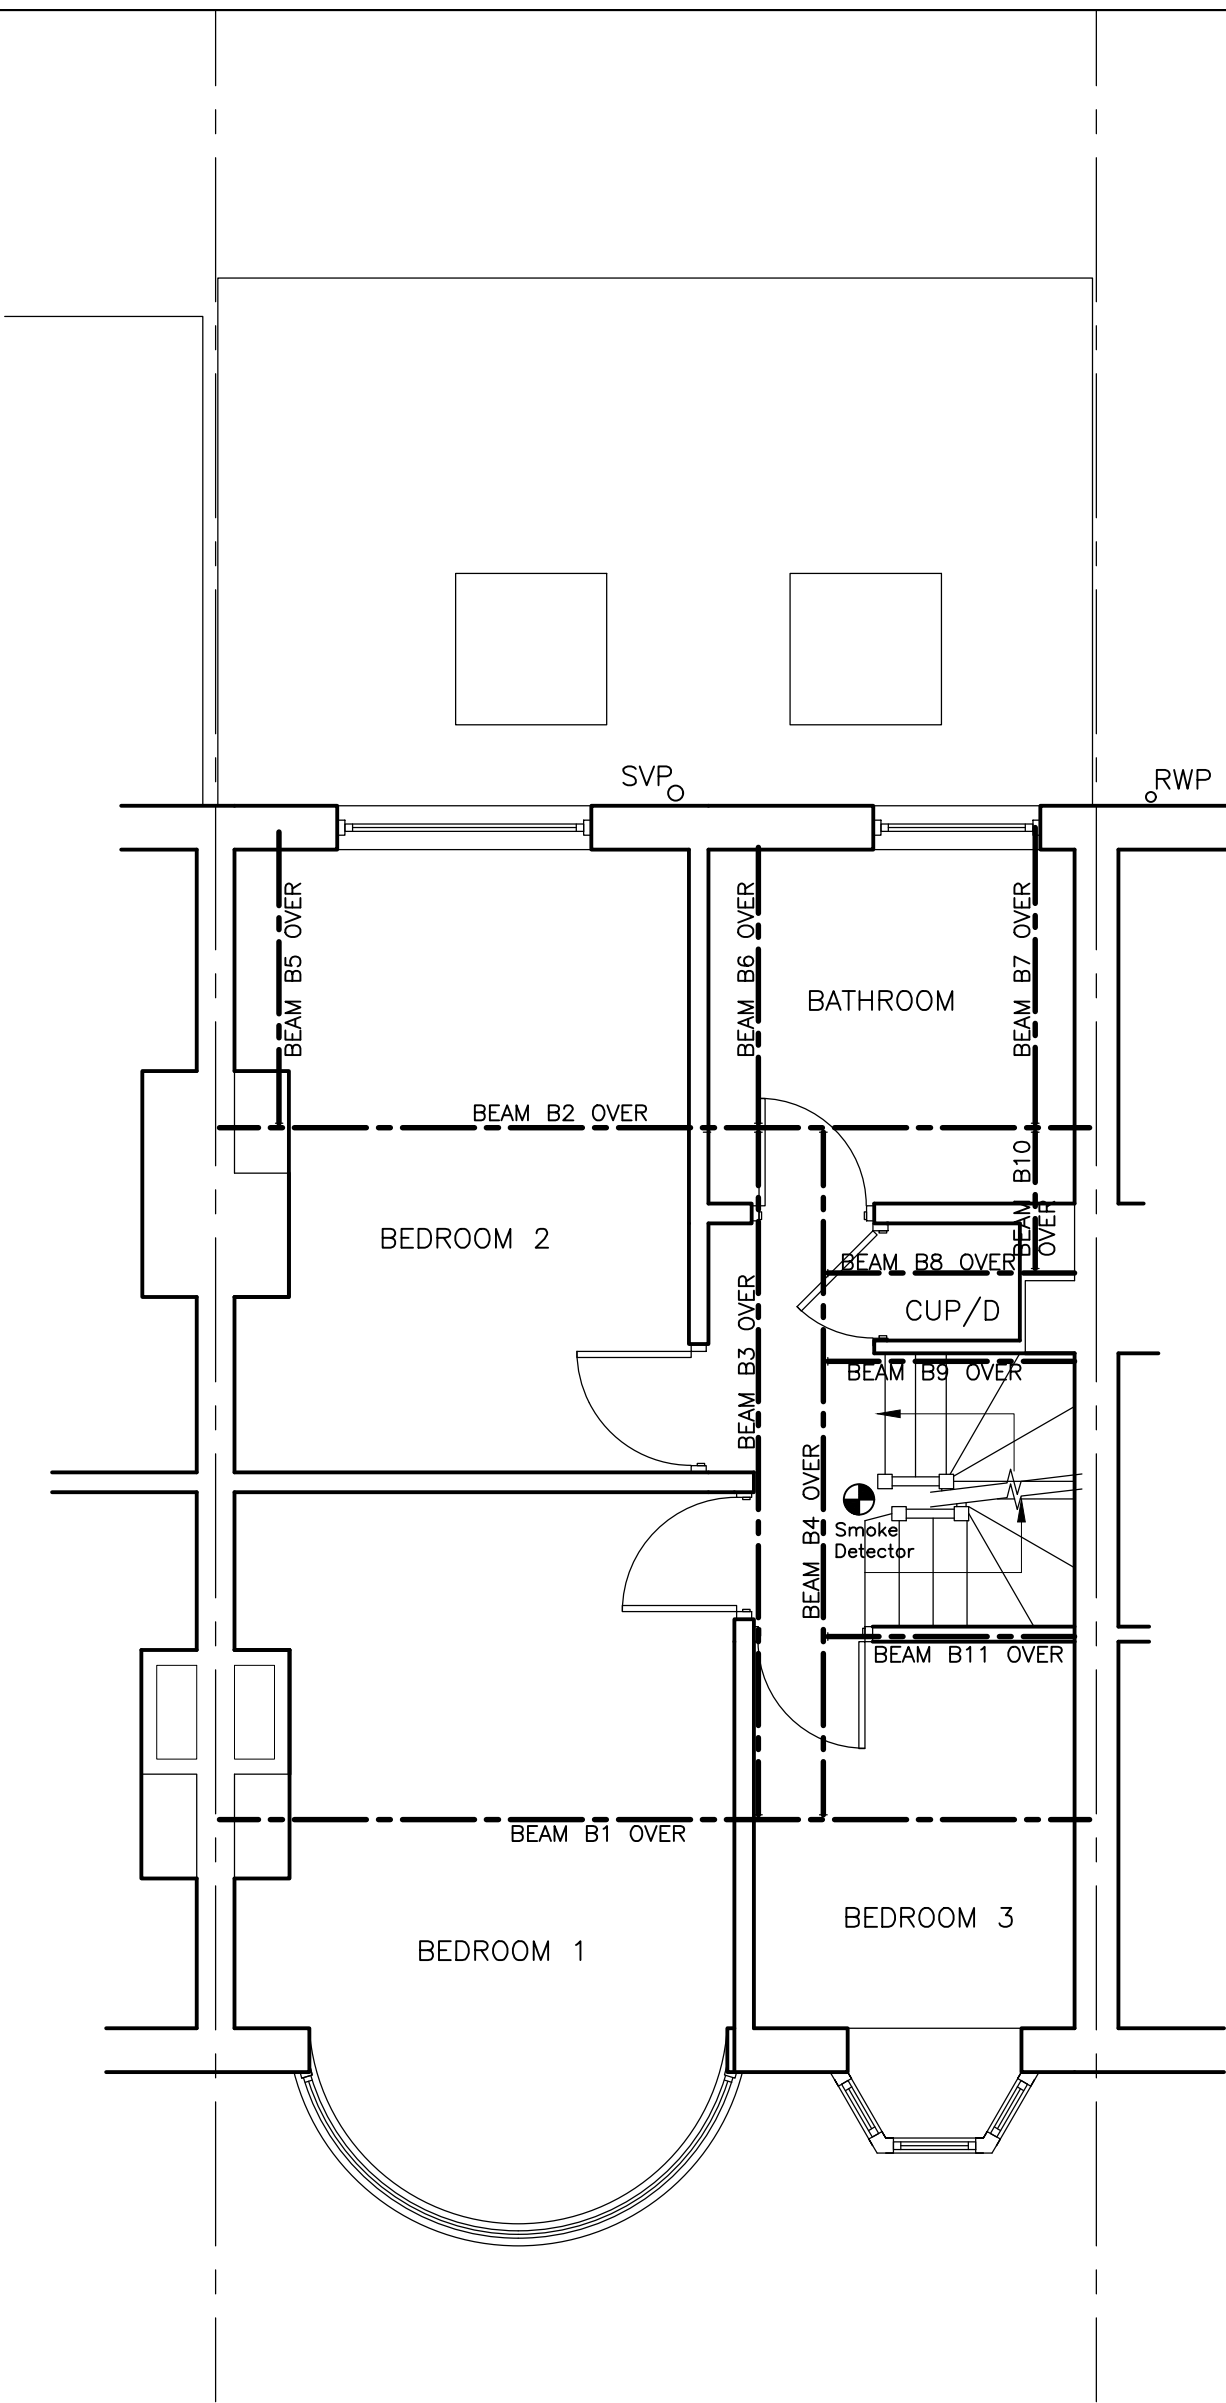


FIRST FLOOR PLAN
(1:50)

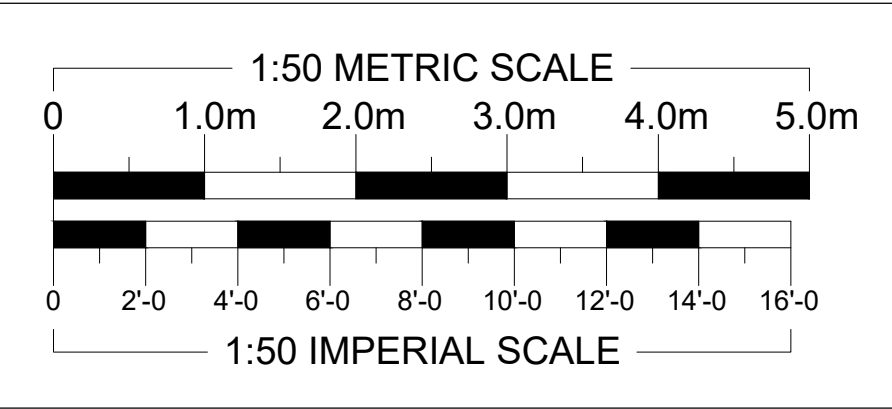


FRONT ELEVATION
(1:100)




REAR ELEVATION
(1:100)

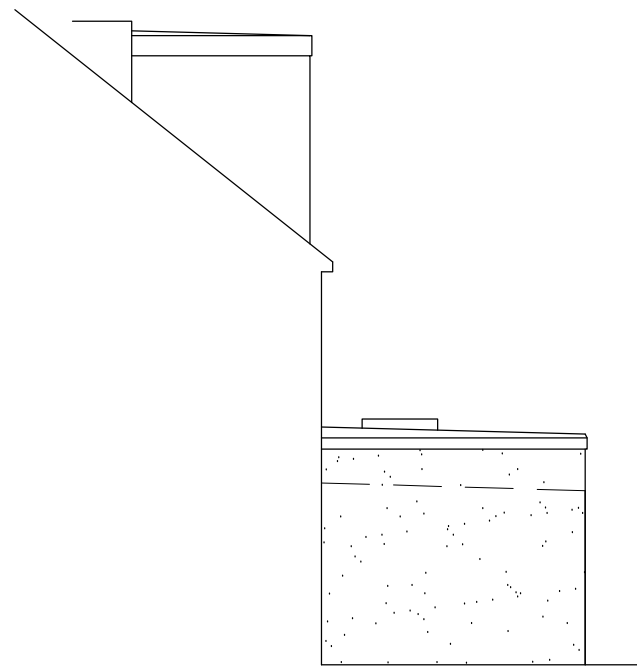

RIGHT SIDE ELEVATION
(1:100)

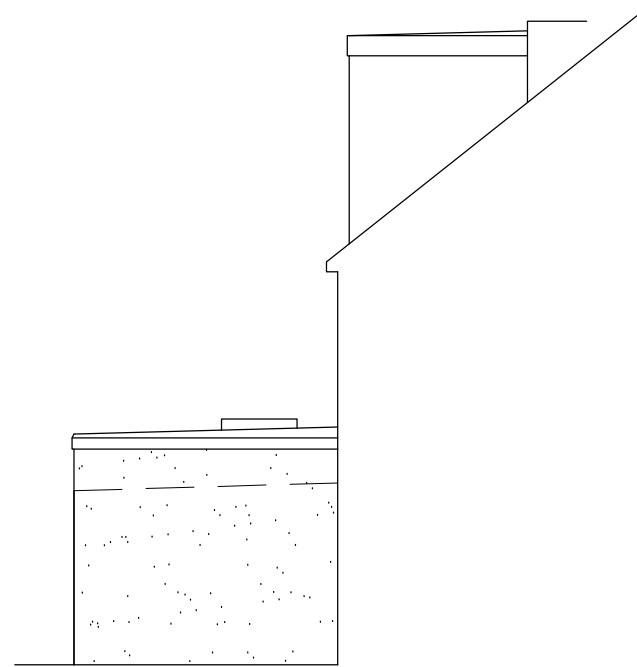

LEFT SIDE ELEVATION
(1:100)

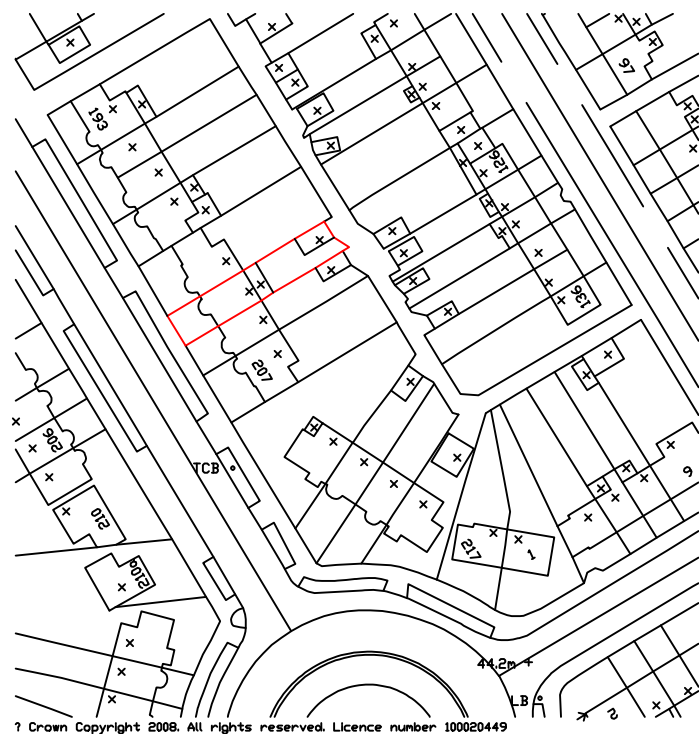

LOCATION PLAN
(1:1250)

REVISIONS		DATE
ARTHUR J. FERRYMAN & ASSOCIATES ARCHITECTURAL CONSULTANTS • SURVEYORS 128 HIGH STREET • BUSHEY • HERTS • WD23 3DE Tel: 020 8950 0508 Email: office@ajferryman.co.uk		
TITLE PROPOSED SINGLE STOREY REAR EXTENSION		
ADDRESS 203 VICTORIA ROAD RUISLIP HA4 9BP		
CLIENT MR & MRS CHAPMAN		
SCALE AS SHOWN @A1	DRAWN	DATE 03/20
DRAWING 220052/02	REV.	