

LOCATION PLAN


SCALE 1:125

THE UPLANDS EXISTING SITE PLA

SCALE 1:2

THE UPLANDS PROPOSED SITE PLAN

SCALE

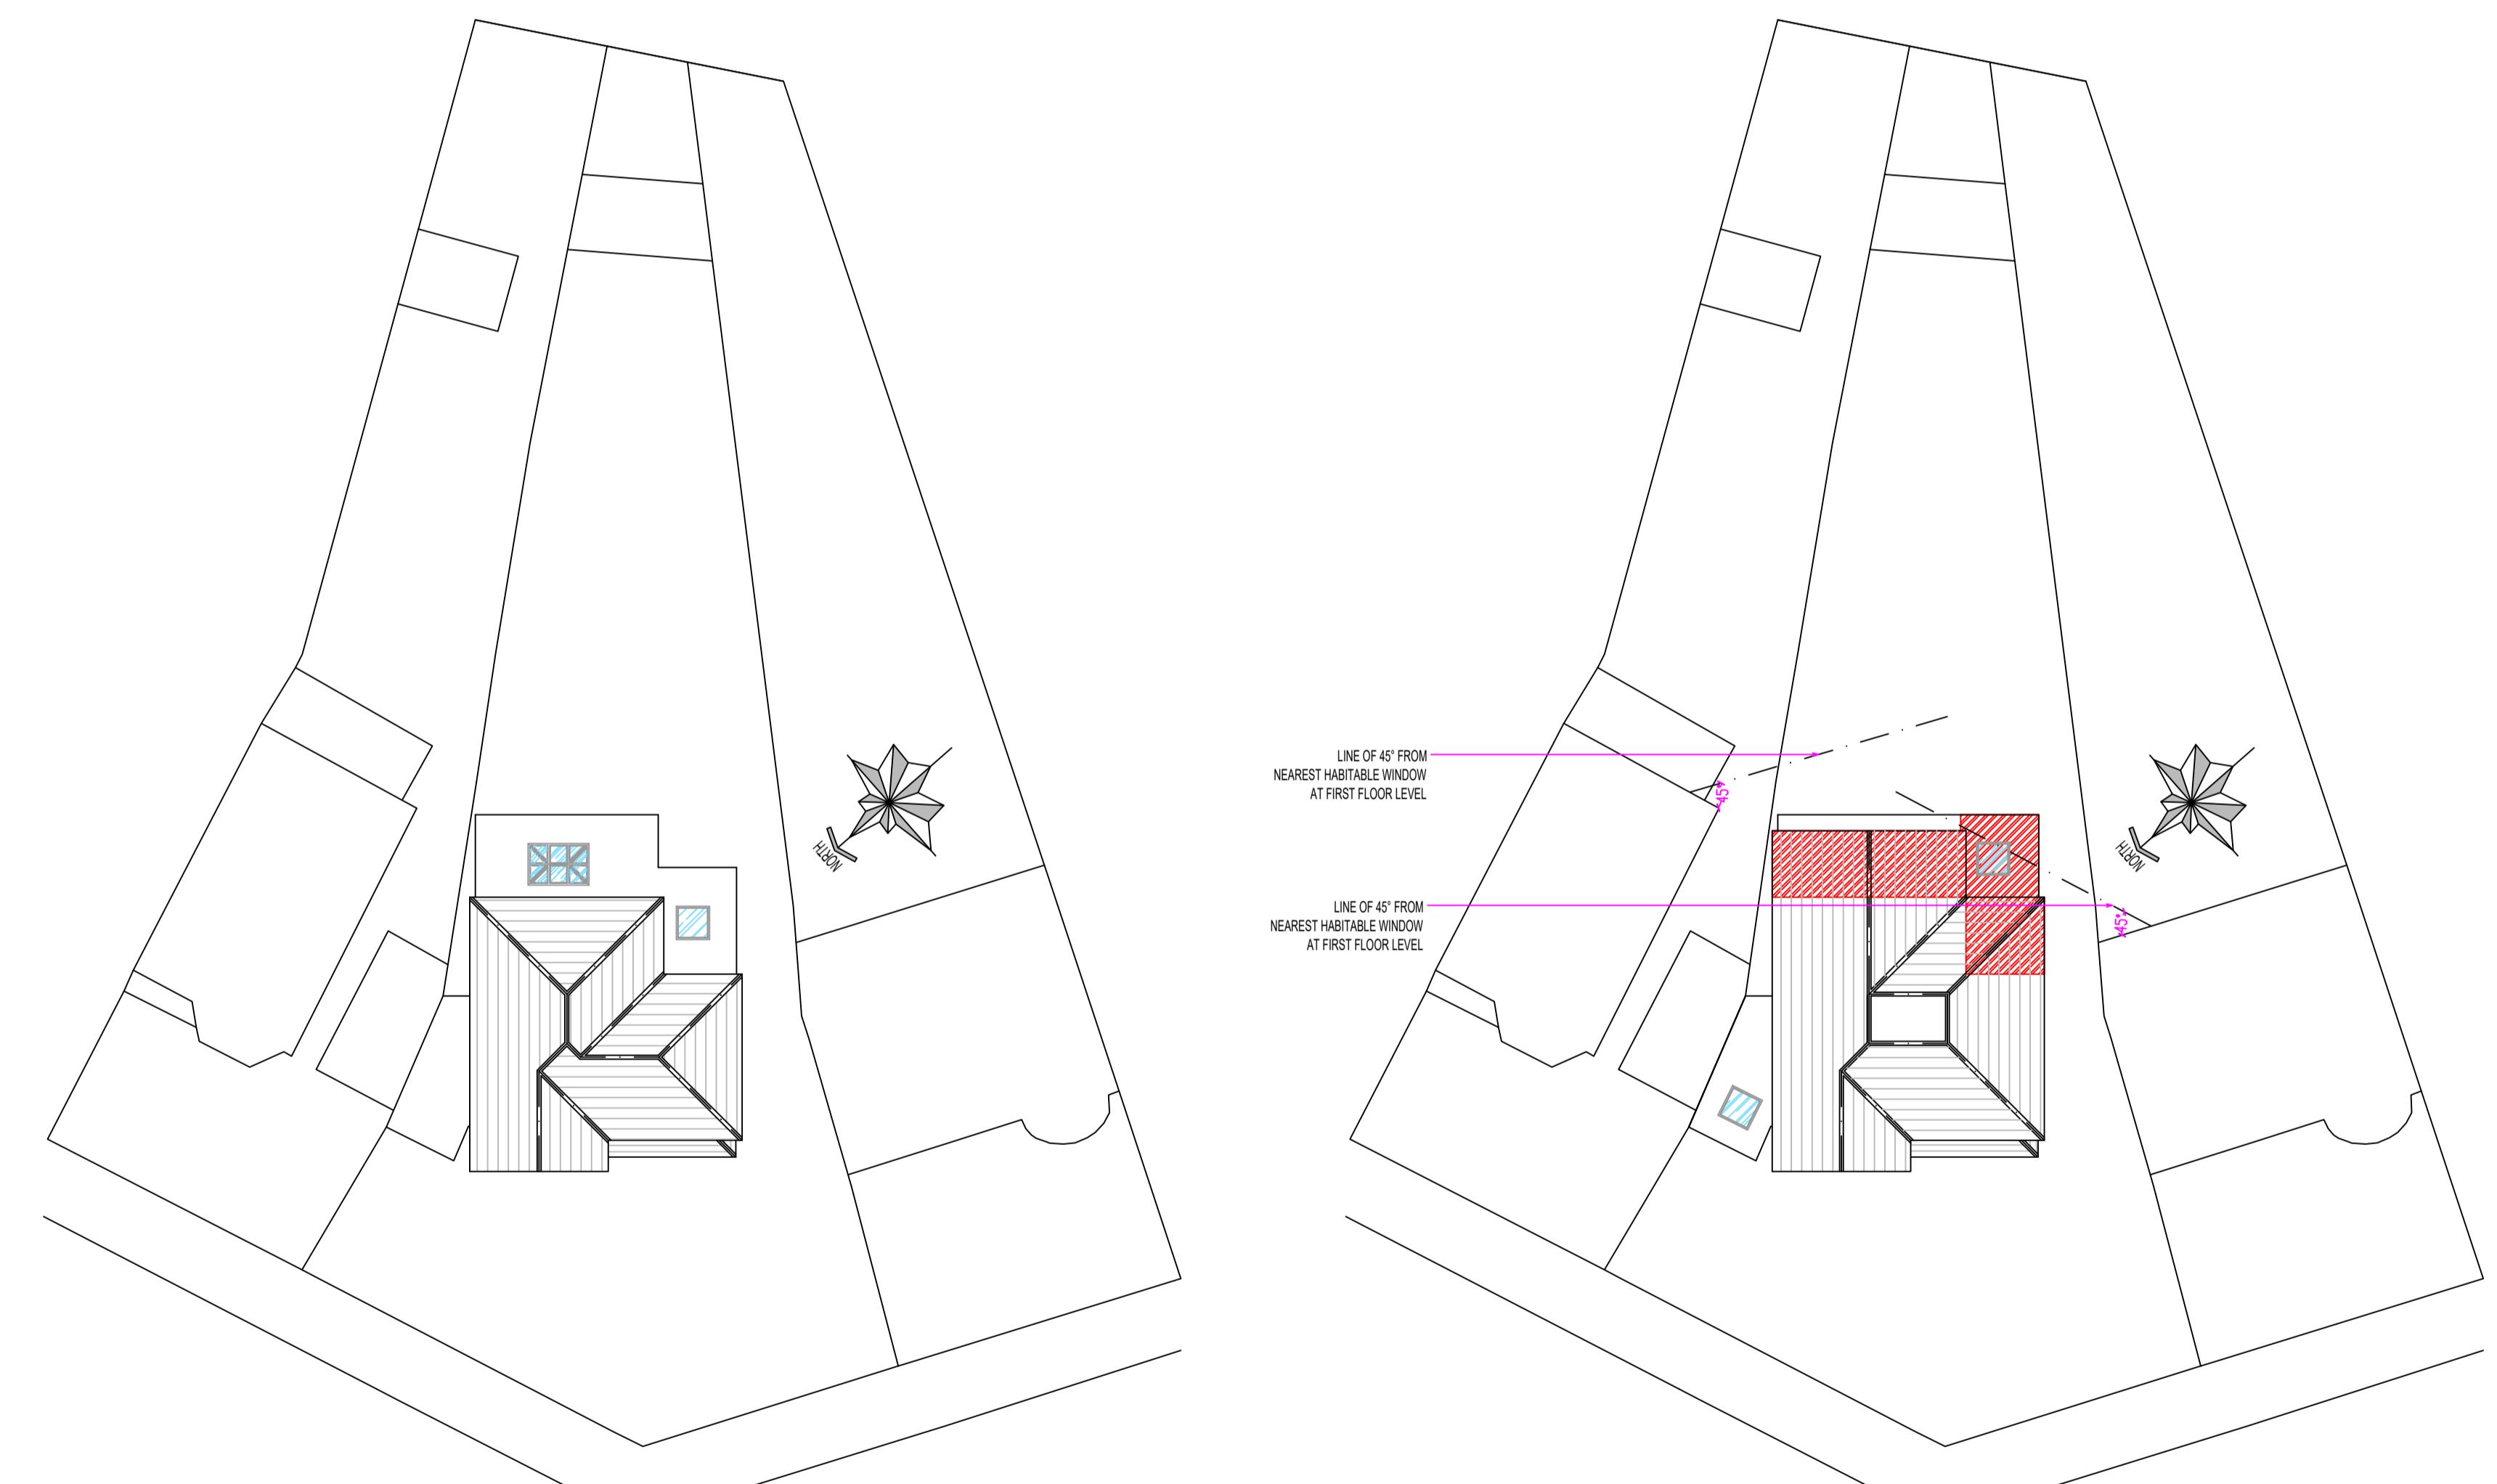

PRELIMINARY DESIGN

PLEASE PRINT, SIGN AND DATE TO APPROVE
DRAWINGS FOR CLIENT/S.

SIGNATURE.....

PRINT NAME

REVISIONS:

PROJECT DESCRIPTION:

PROPOSAL FOR SINGLE STOREY REAR INFILL ,
FIRST FLOOR SIDE / REAR EXTENSION ,
CONVERSION OF GARAGE INTO HABITABLE SPACE
& INTERNAL ALTERATIONS

PROJECT DETAILS:

PROJECT DETAILS.

18 THE UPLANDS
RUISLIP
HA4 8QN

DRAWING NO.:	18TU/26042023/REV-C-2/2
DATE:	10 APRIL 2023
SCALE:	1:200 & 1:1250 @A1
DRAWN BY:	SC
	CHECKED