

10 Meter
5
5
2
1
0
1:100

GENERAL NOTES:
 1. ALL DIMENSIONS ARE IN MILLIMETER.
 2. VERIFY ALL DIMENSIONS AND CONDITIONS BEFORE BUILDING OR
 STARTING CONSTRUCTION. NOTIFY THE DESIGNER IMMEDIATELY OF ANY
 DISCREPANCY OR VARIATION.
 3. ALL WORK TO COMPLY WITH CURRENT BUILDING REGULATIONS
 AND CODES OF PRACTICE

Title:

Existing Ground Floor and First Floor Plans


Site Address
79 Mintern Waye
Hayes
Middlesex
UB4 0PF

Scale: 1:100 @A3
Date: 08/09/2021
Drawing No.: 2021/131 -01
Drawn By: DP

Revision Date:

e:mail - faluckpatel@yahoo.com
(M) +44 (0) 7871 466 254

**Faluck
Patel**

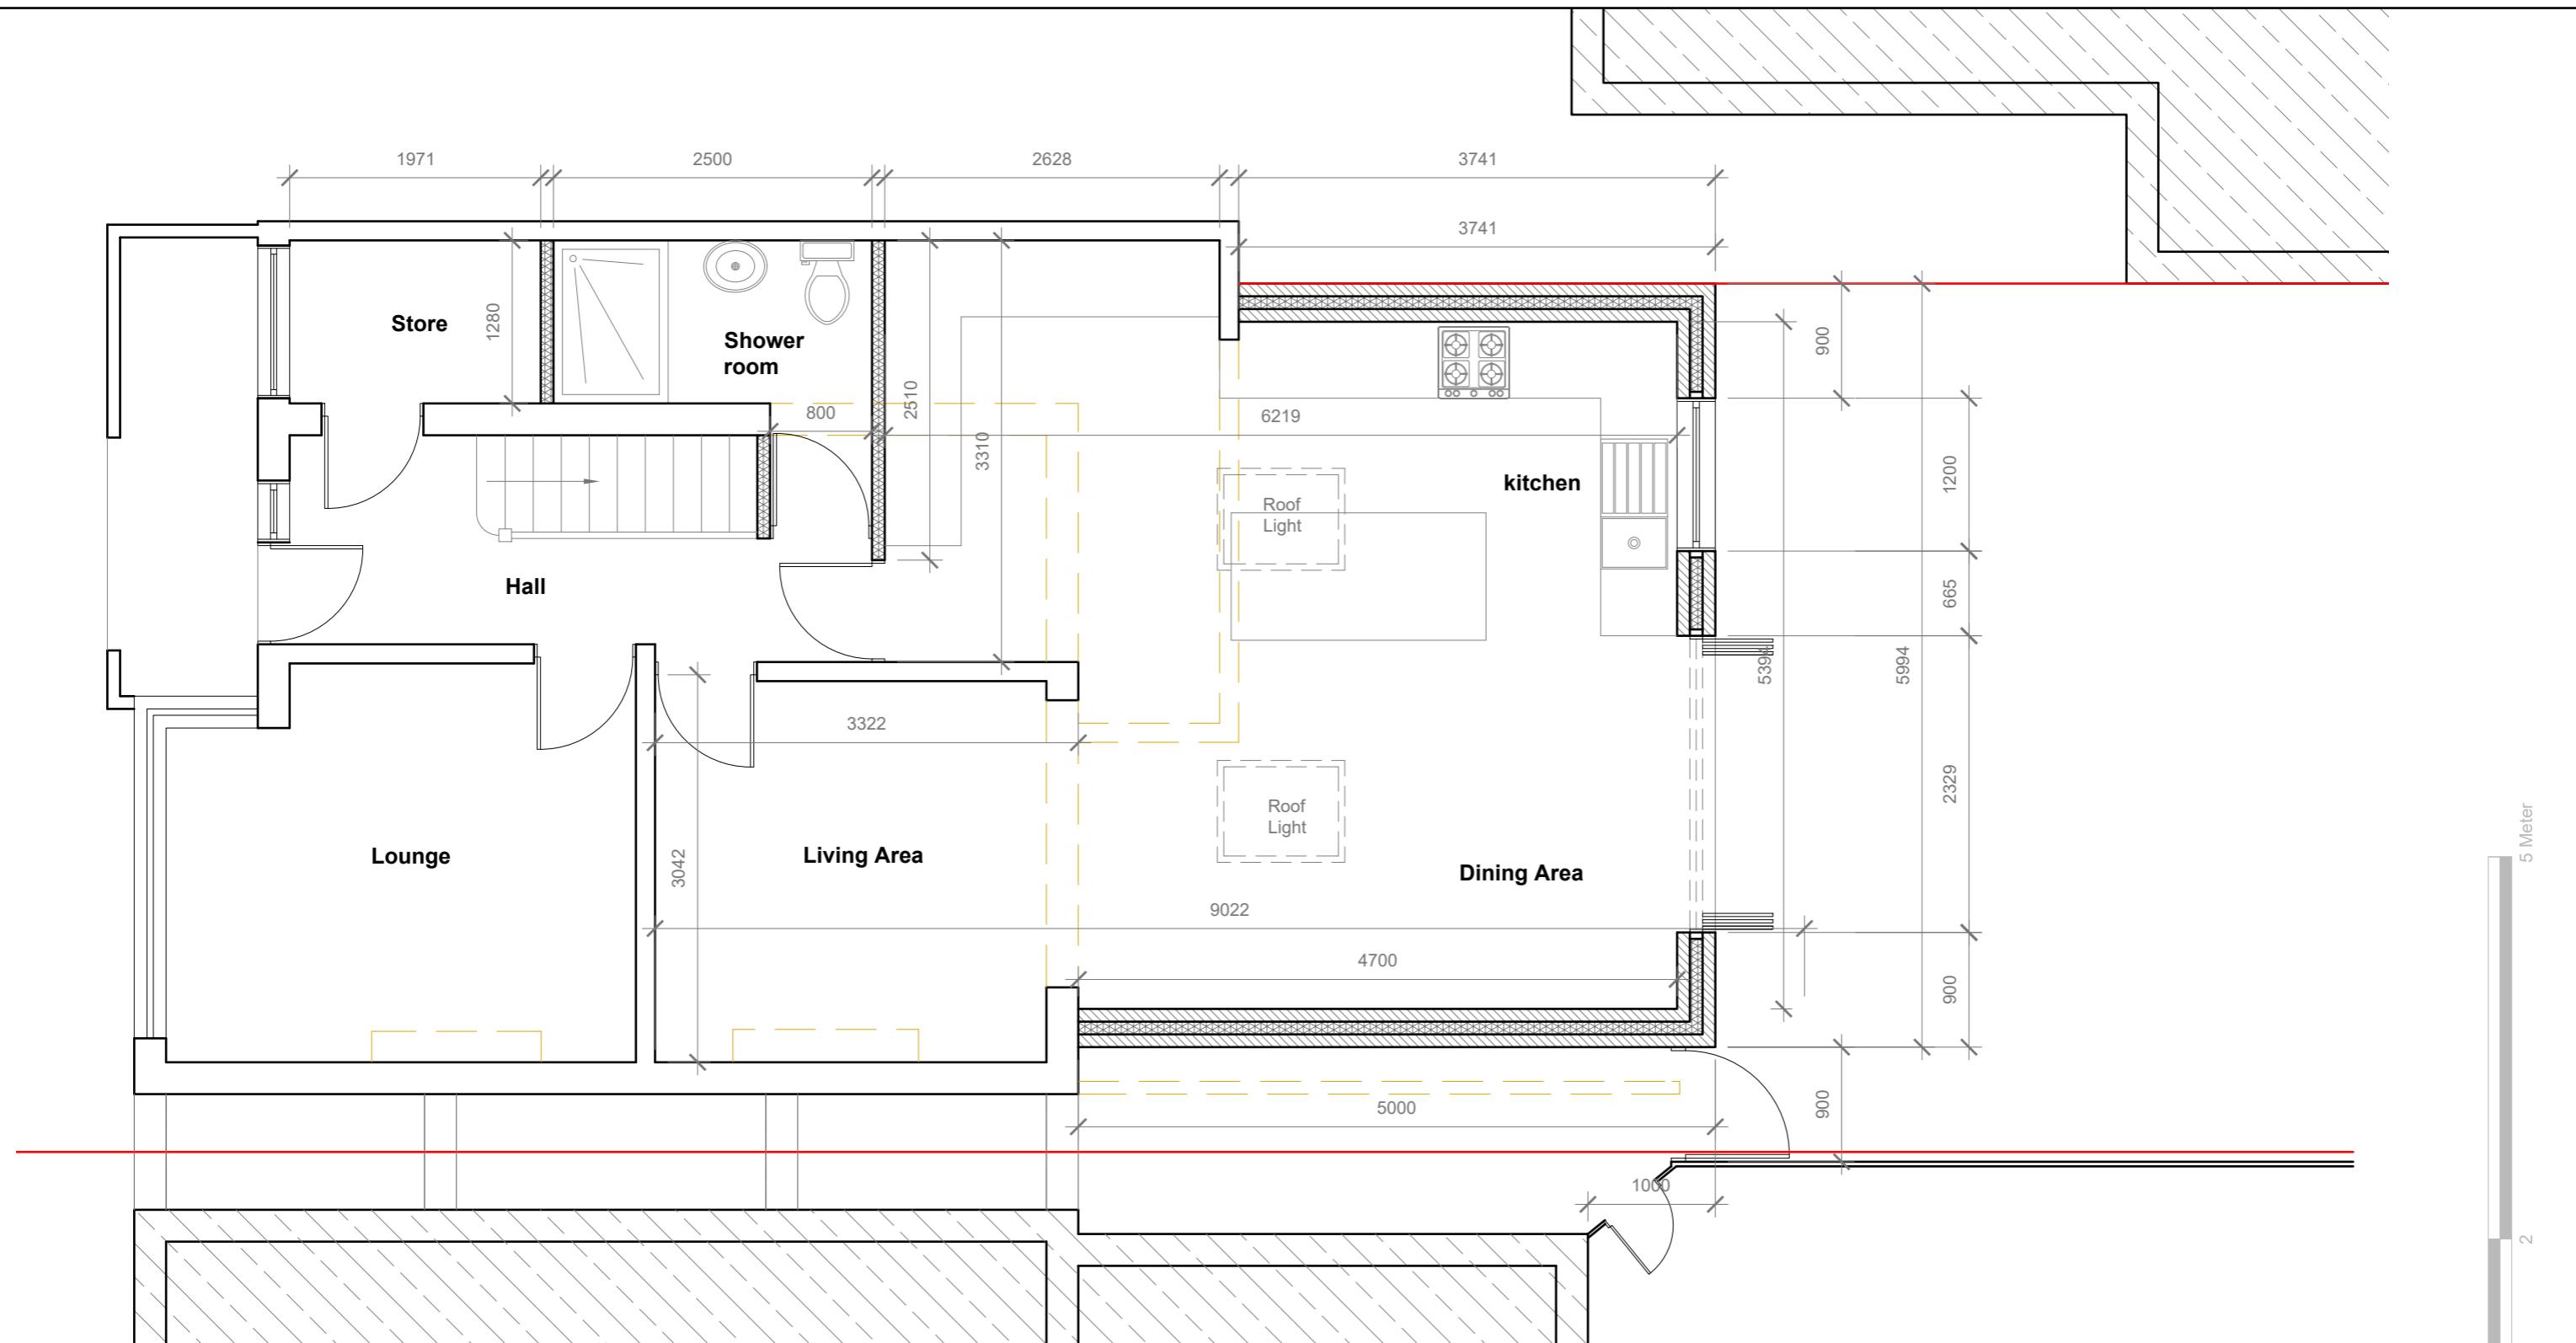

Proposed Ground Floor Plan

Scale 1:50

GENERAL NOTES:

1. ALL DIMENSIONS ARE IN MILLIMETER.
2. VERIFY ALL DIMENSIONS AND CONDITIONS BEFORE BUILDING OR STARTING CONSTRUCTION. NOTIFY THE DESIGNER IMMEDIATELY OF ANY DISCREPANCY OR VARIATION.
3. ALL WORK TO COMPLY WITH CURRENT BUILDING REGULATIONS AND CODES OF PRACTICE

Title:

Proposed Ground Floor Plan

Site Address


79 Mintern Waye
Hayes
Middlesex
UB4 0PF

Scale: 1:50 @A3

Date: 02/05/2023
Drawing No.: 2021/131 -03HH
Drawn By: DP

Revision Date:

B 02/05/2023
e:mail - faluckpatel@yahoo.com
(M) +44 (0) 7871 466 254

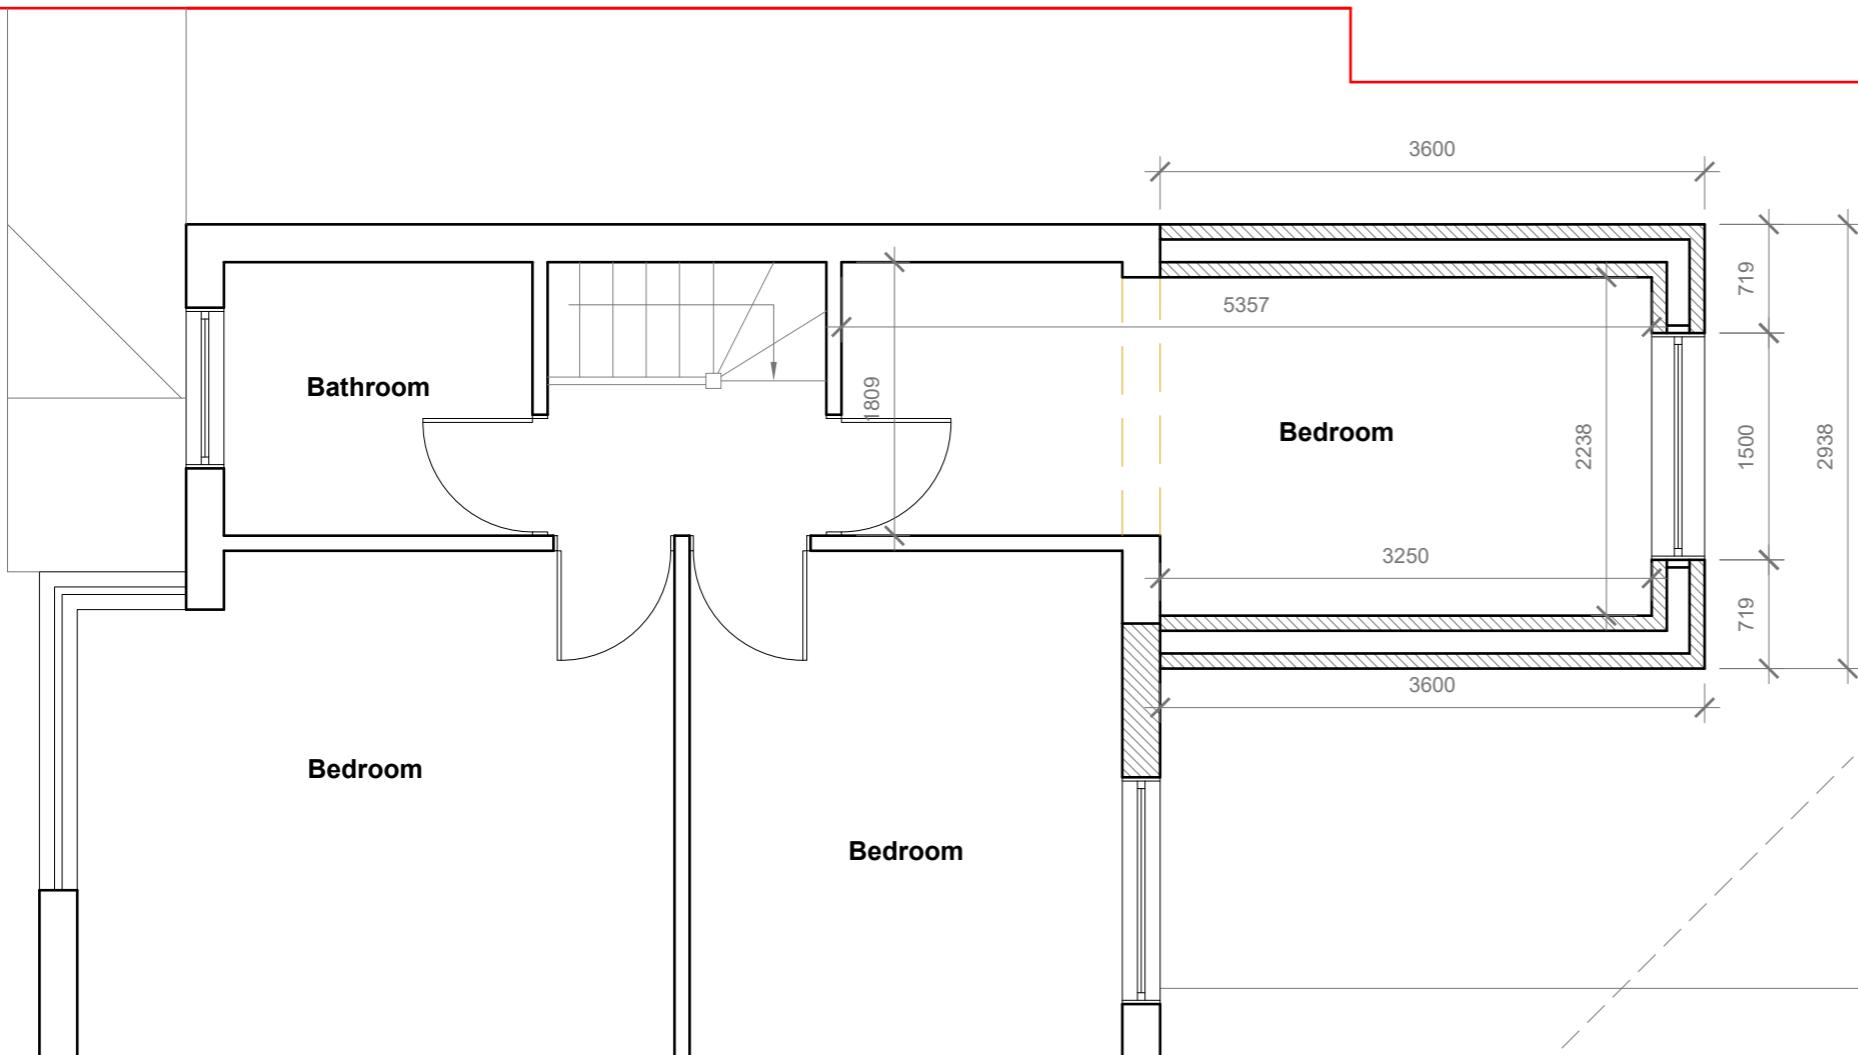

0 1 2 5 Meter

GENERAL NOTES:
 1. ALL DIMENSIONS ARE IN MILLIMETER.
 2. VERIFY ALL DIMENSIONS AND CONDITIONS BEFORE BUILDING OR
 STARTING CONSTRUCTION. NOTIFY THE DESIGNER IMMEDIATELY OF ANY
 DISCREPANCY OR VARIATION.
 3. ALL WORK TO COMPLY WITH CURRENT BUILDING REGULATIONS
 AND CODES OF PRACTICE

Title:

Proposed First Floor Plan

Site Address
79 Mintern Waye
Hayes
Middlesex
UB4 0PF

Scale: 1:50 @A3
Date: 02/05/2023
Drawing No.: 2021/131 -04HH
Drawn By: DP


Revision Date:
B 02/05/2023
e-mail - faluckpatel@yahoo.com
(M) +44 (0) 7871 466 254

1:50
Faluck Patel

Proposed External Finish
Materials to Match Existing
External Finish Materials




Proposed Front Elevation
Scale 1:100

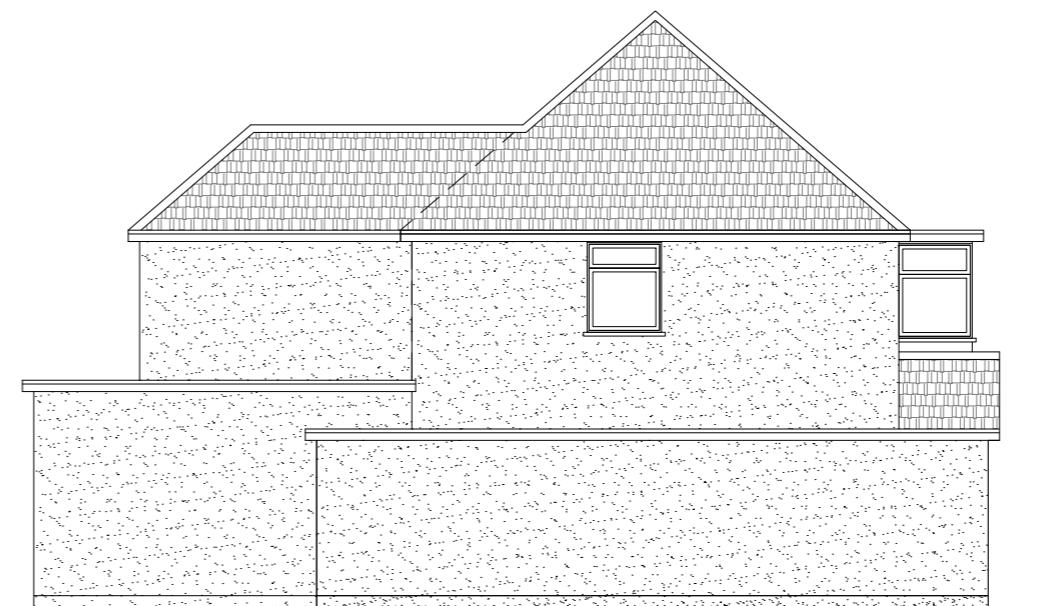

Proposed Side Elevation
Scale 1:100



Proposed Rear Elevation
Scale 1:100

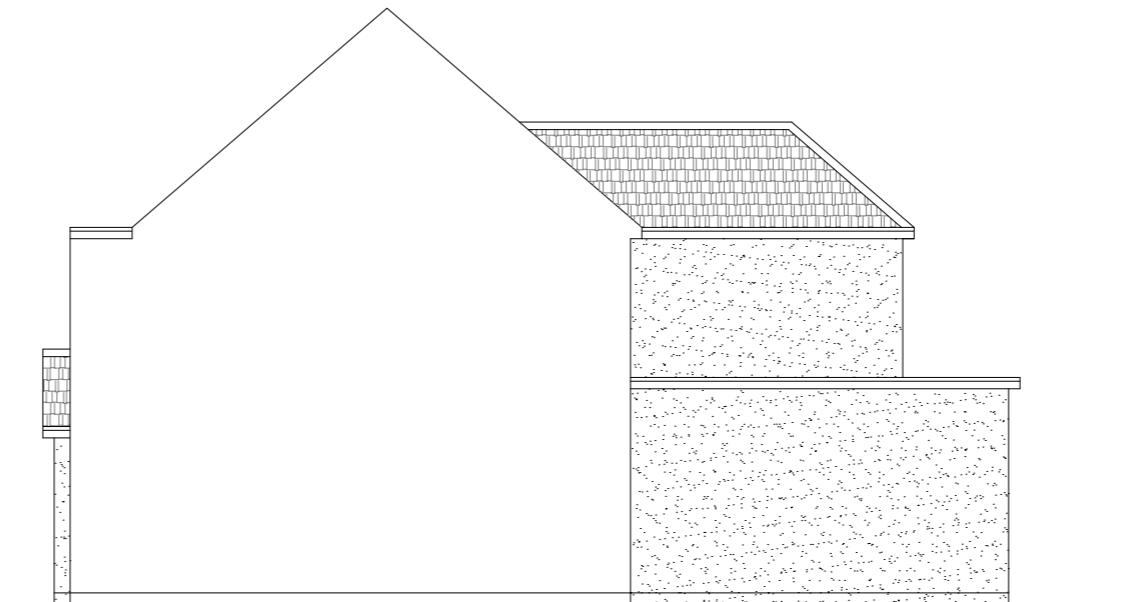

Proposed Side Elevation
Scale 1:100

GENERAL NOTES:
1. ALL DIMENSIONS ARE IN MILLIMETER.
2. VERIFY ALL DIMENSIONS AND CONDITIONS BEFORE BUILDING OR
STARTING CONSTRUCTION. NOTIFY THE DESIGNER IMMEDIATELY OF ANY
DISCREPANCY OR VARIATION.
3. ALL WORK TO COMPLY WITH CURRENT BUILDING REGULATIONS
AND CODES OF PRACTICE

Title:

Proposed Elevations

| Site Address | Scale: 1:100 @A3 | Revision Date: |
|--------------------------------------------------|------------------|---------------------------------------------------------------|
| 79 Mintern Waye Hayes Middlesex UB4 0PF | Date: 02/05/2023 | C 02/05/2023 |
| | Drawing No.: | |
| | 2021/131 -05HH | |
| | Drawn By: | |
| | DP | e:mail - faluckpatel@yahoo.com (M) +44 (0) 7871 466 254 |

10 Meter
5
2
1
0
1:100

**Faluck
Patel**