




 

P-01 LOCATION PLAN SHOWING PROPOSED BLOCK PLAN 1:1250
00

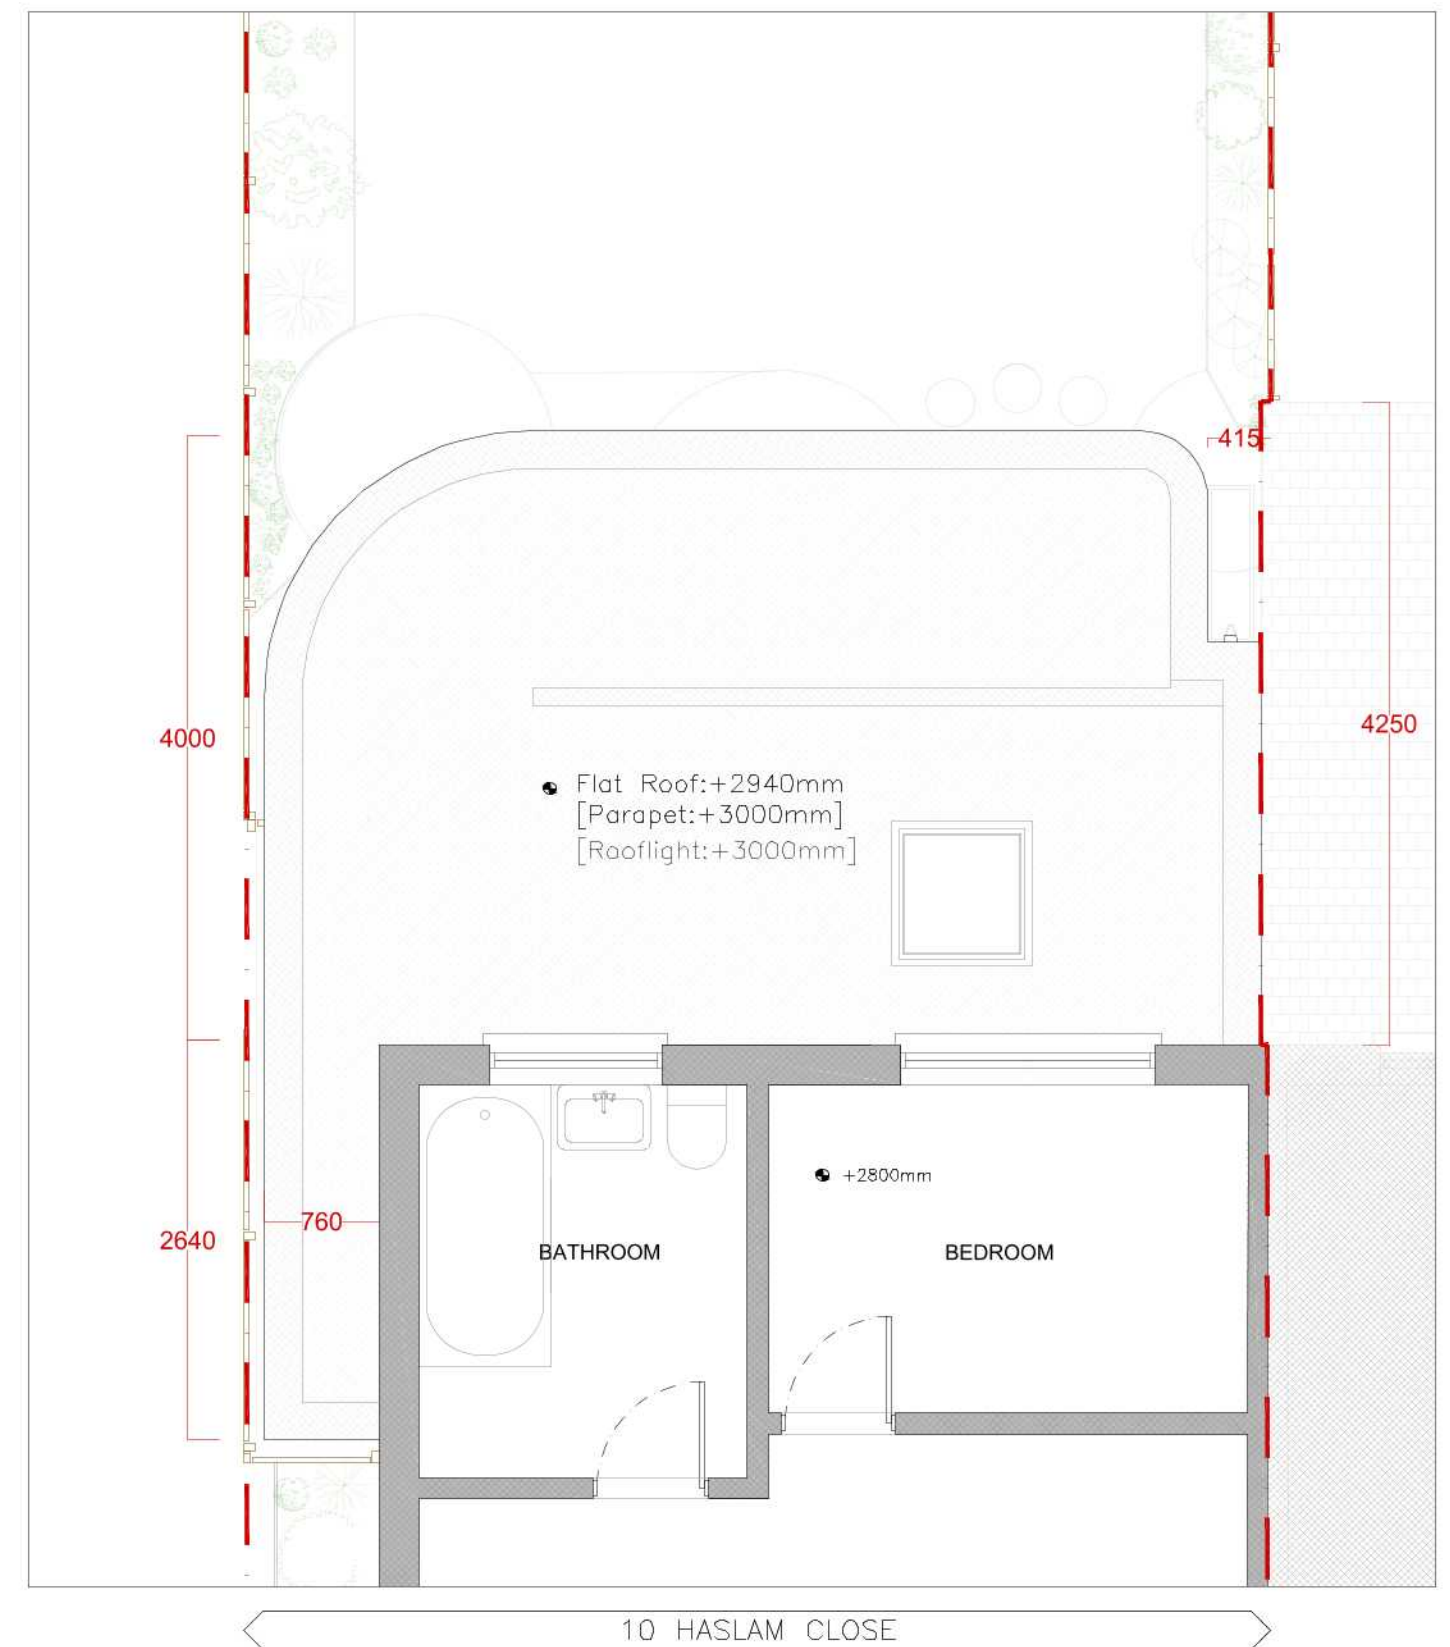

COHABIT DESIGN COOPERATIVE			
4 TWEEDDALE GROVE_ICKENHAM_UB108TT t: +44(0)788 447 0033 e: cohabit.design@gmail.com			
PROJECT	10 HASLAM CLOSE_ICKENHAM SINGLE STOREY REAR EXTENSION		
TITLE	HOUSEHOLDER PRIOR APPROVAL DRGS		
CLIENT	G. ROBERTS & K. McARTNEY-ROBERTS		
DATE	FEB 2021	DWG NO	P01 LOCATION PLAN
SCALE	1:1250	REVISION	00

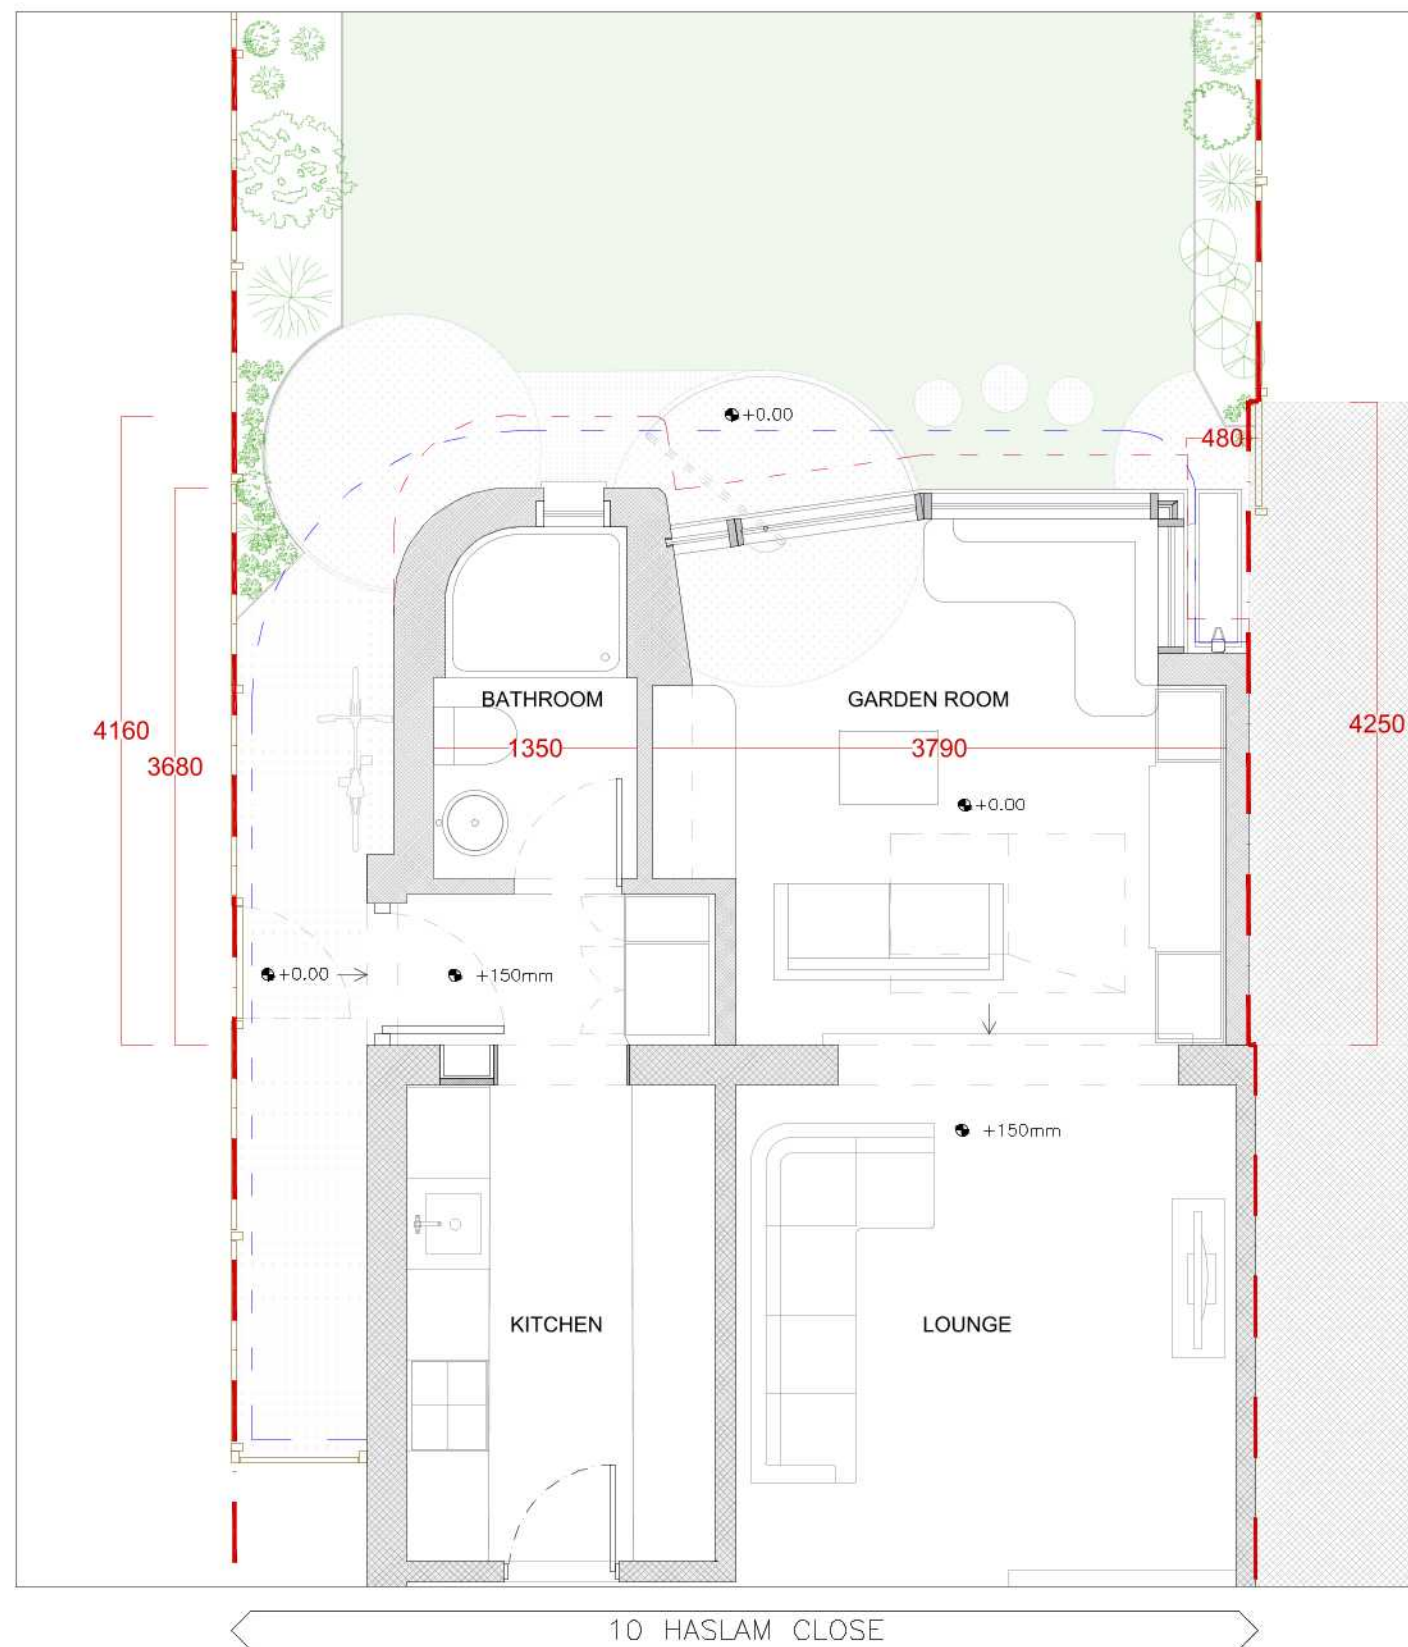

P-02
01 PROPOSED PART GROUND FLOOR & GARDEN PLAN 1:50


RED DASHED LINE: PREVIOUS EDITION SHOWING LARGER FOOTPRINT
BLUE DASHED LINE: OUTLINE OF ROOF

P-03
00 PROPOSED PART FIRST FLOOR / ROOF PLAN 1:50


COHABIT DESIGN COOPERATIVE			
4 TWEEDDALE GROVE_ICKENHAM_UB108TT t: +44(0)788 447 0033 e: cohabit.design@gmail.com			
PROJECT	10 HASLAM CLOSE_ICKENHAM SINGLE STOREY REAR EXTENSION		
TITLE	HOUSEHOLDER PRIOR APPROVAL DRGS		
CLIENT	G. ROBERTS & K. McARTNEY-ROBERTS		
DATE	FEB 2021	DWG NO	P02 + P03 PLANS
SCALE	not to scale	REVISION	01




P-04 PROPOSED REAR ELEV 1:50
01

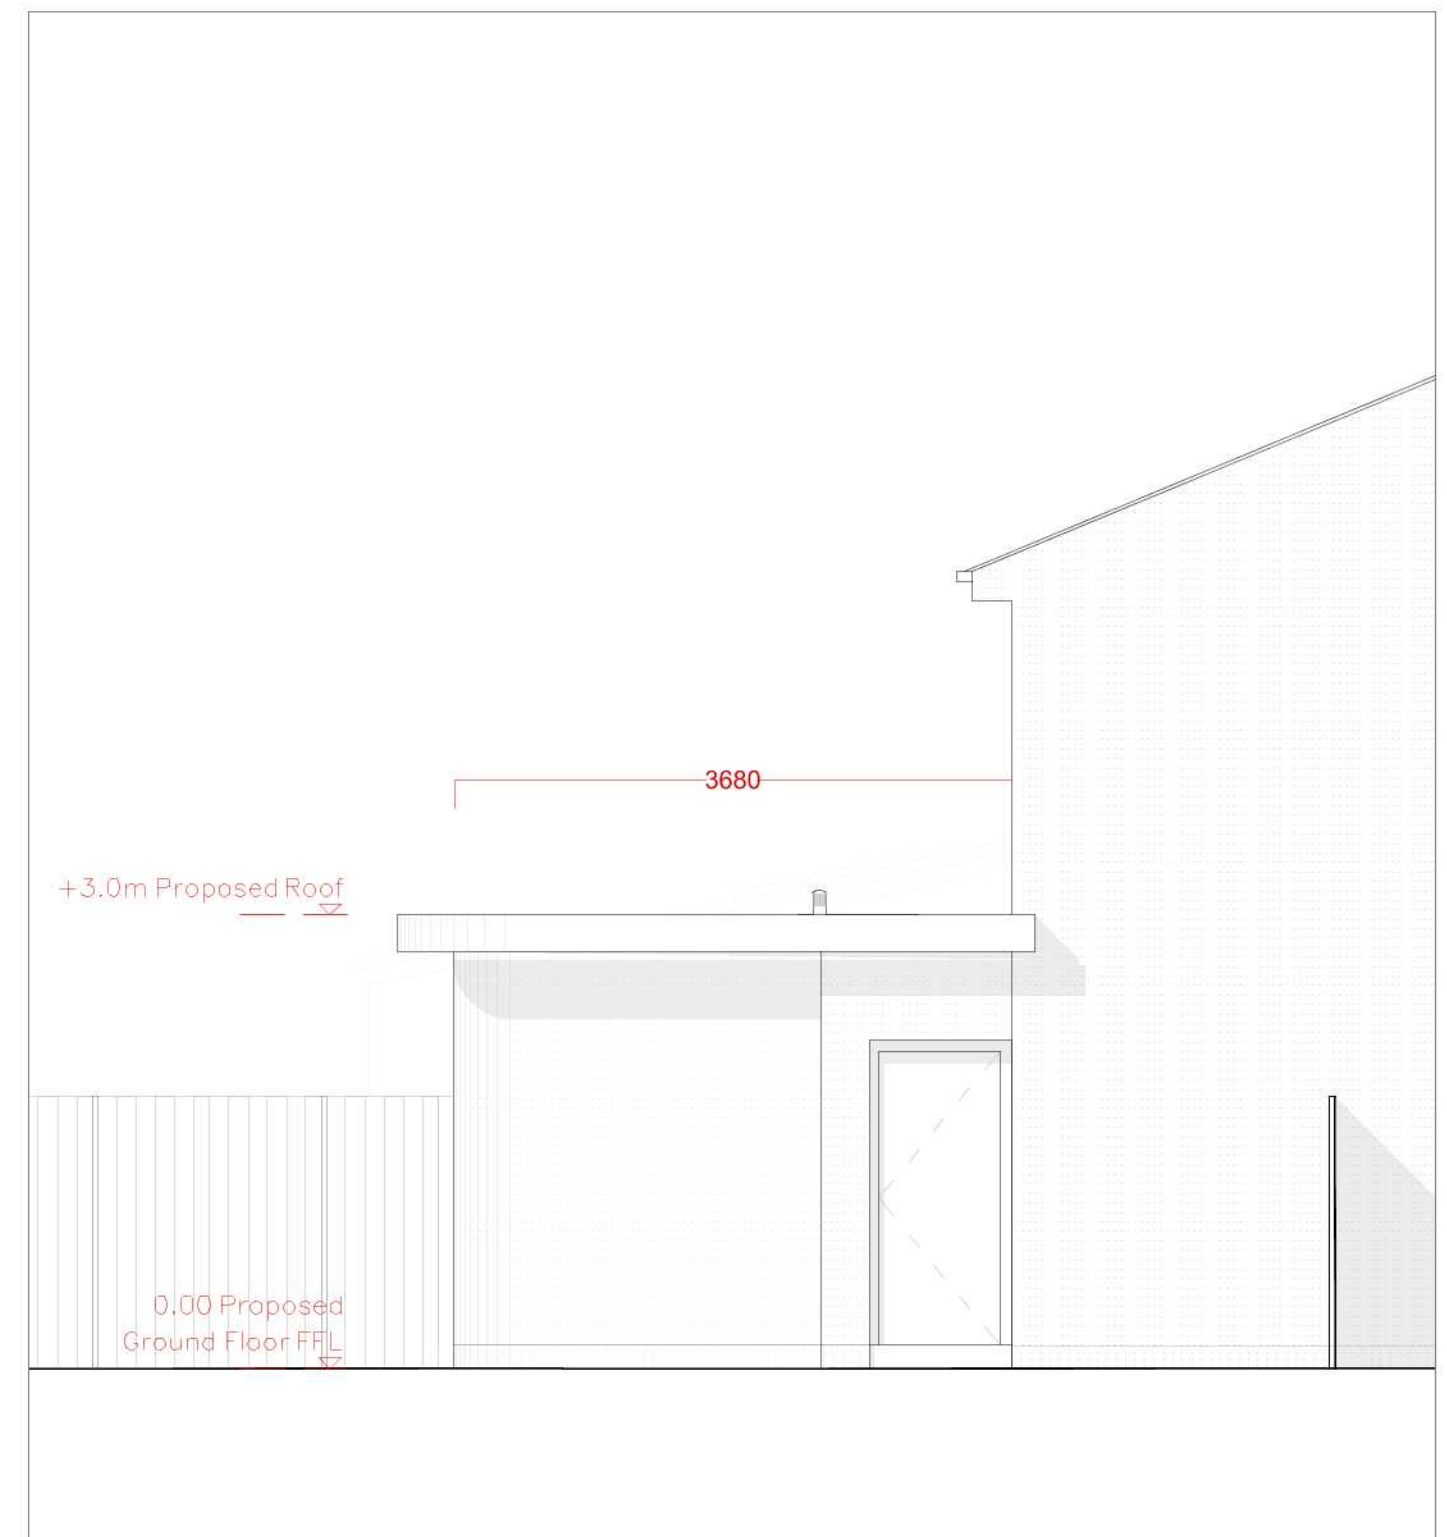


P-05 PROPOSED SIDE [SOUTH] ELEV 1:50
01

 


COHABIT DESIGN COOPERATIVE			
4 TWEEDDALE GROVE_ICKENHAM_UB108TT t: +44(0)788 447 0033 e: cohabit.design@gmail.com			
PROJECT	10 HASLAM CLOSE_ICKENHAM SINGLE STOREY REAR EXTENSION		
TITLE	HOUSEHOLDER PRIOR APPROVAL DRGS		
CLIENT	G. ROBERTS & K. McARTNEY-ROBERTS		
DATE	FEB 2021	DWG NO	P04 + P05 ELEV
SCALE	not to scale	REVISION	01

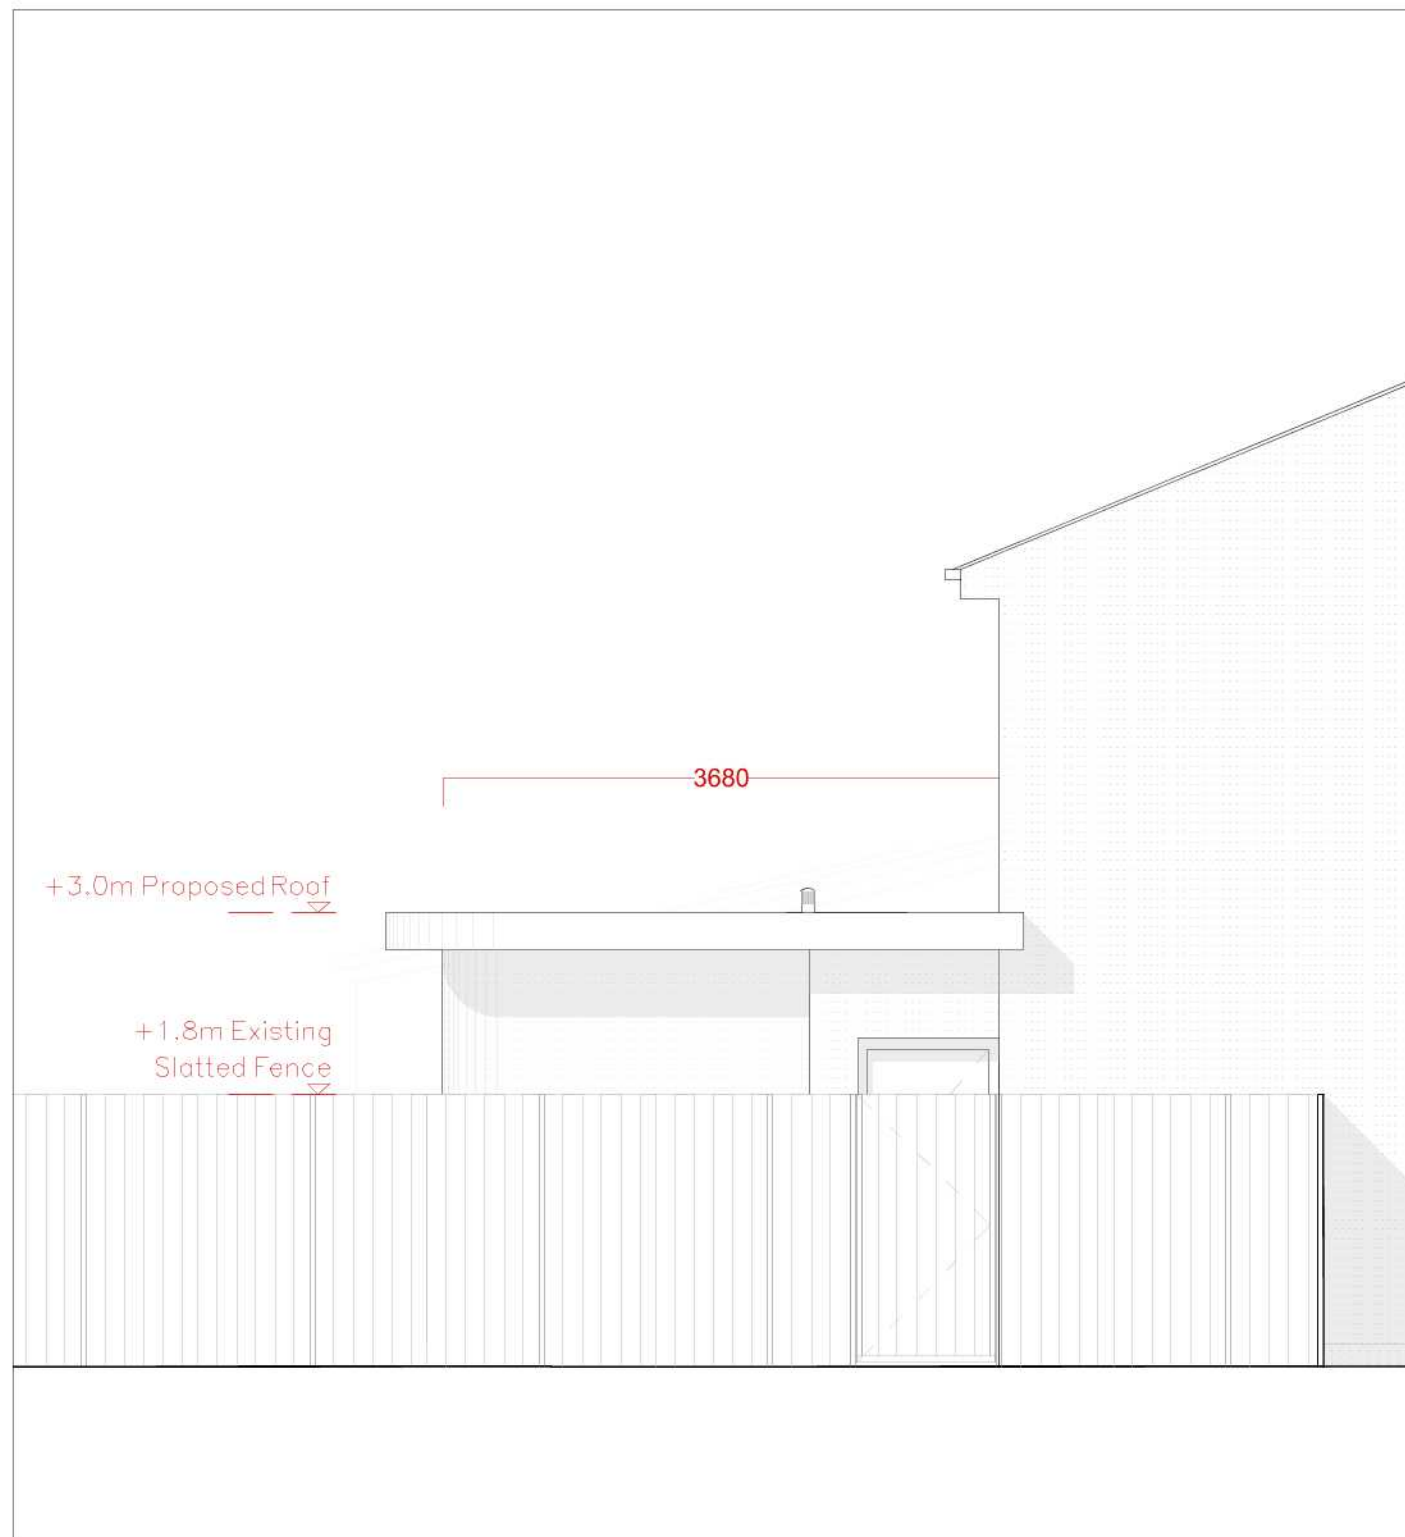


P-06 PROPOSED SIDE ELEV TO LANEWAY 1:50
01

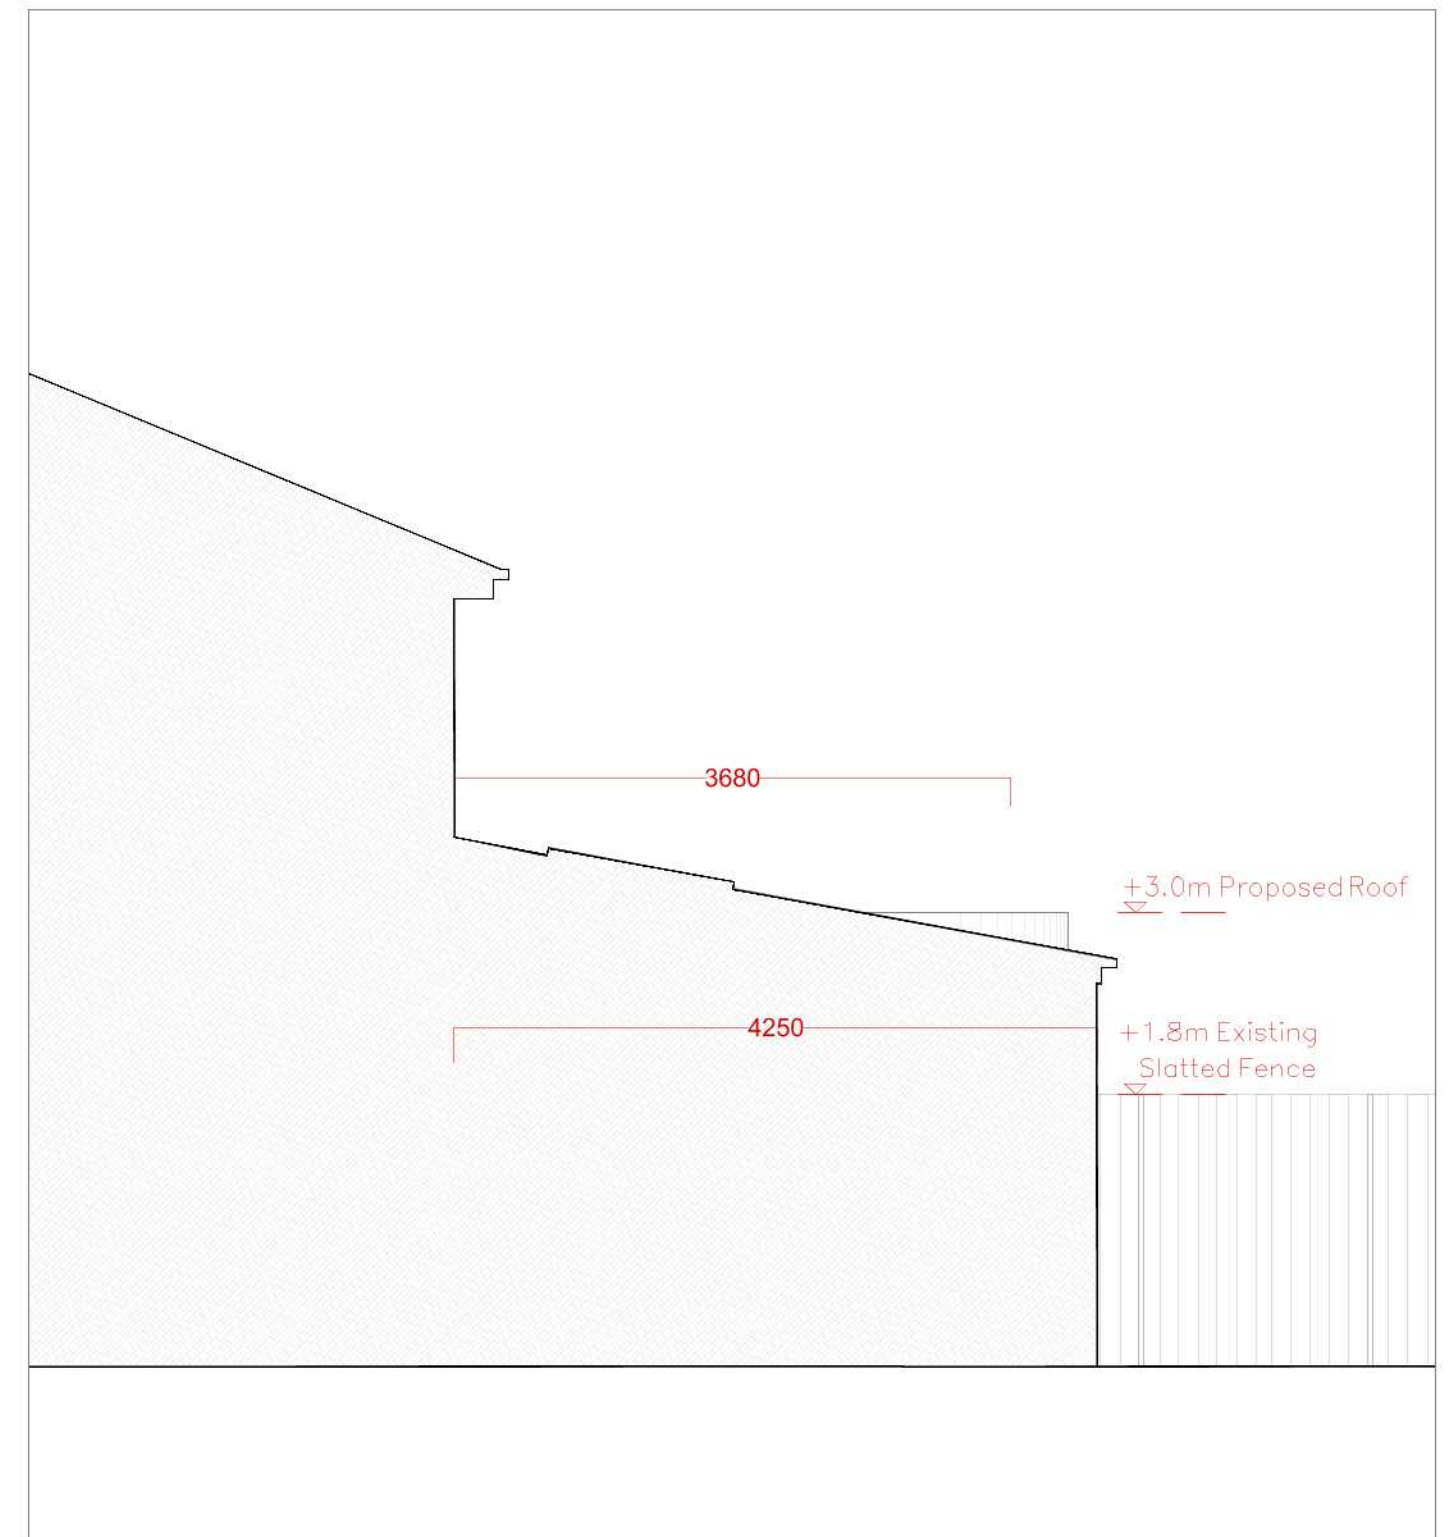

P-07 SILHOUETTE FROM ADJOINING PROPERTY 1:50
01

 

COHABIT DESIGN COOPERATIVE			
4 TWEEDDALE GROVE_ICKENHAM_UB108TT t: +44(0)788 447 0033 e: cohabit.design@gmail.com			
PROJECT	10 HASLAM CLOSE_ICKENHAM SINGLE STOREY REAR EXTENSION		
TITLE	HOUSEHOLDER PRIOR APPROVAL DRGS		
CLIENT	G. ROBERTS & K. McARTNEY-ROBERTS		
DATE	FEB 2021	DWG NO	P06 + P07 ELEVS
SCALE	not to scale	REVISION	01

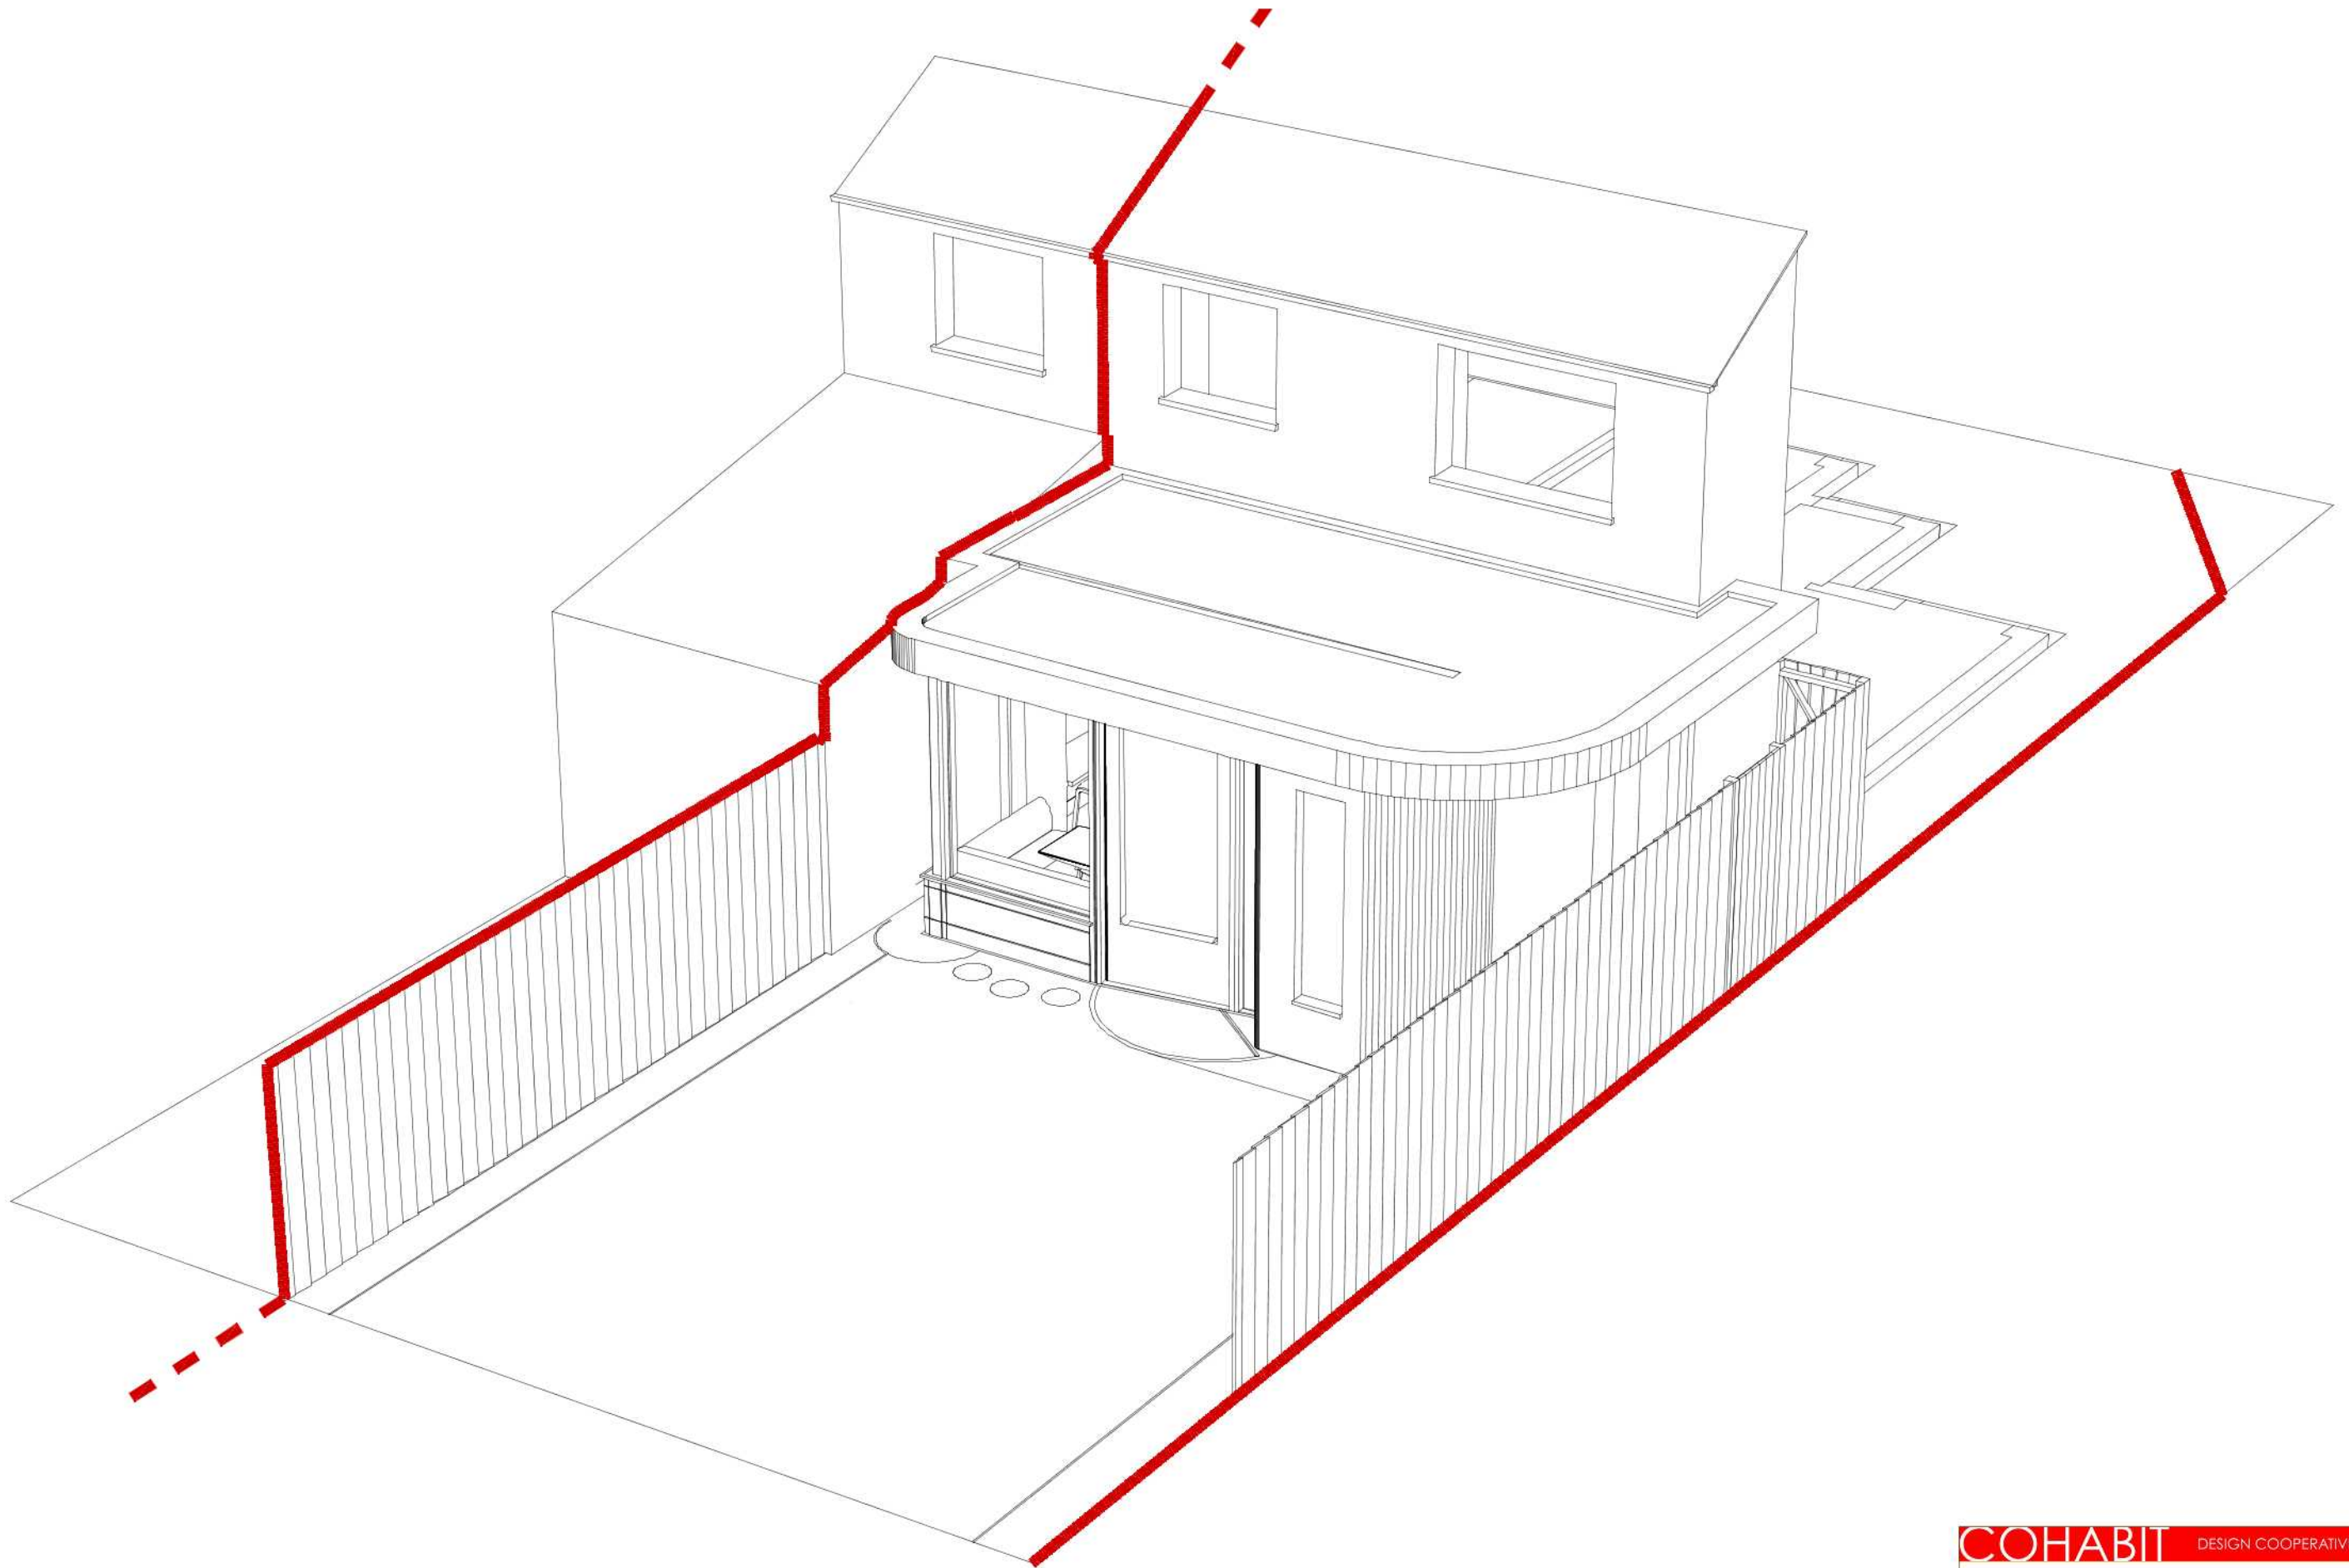

P-08 PERSPECTIVE VIEW - PROPOSED [not to scale]
00

COHABIT DESIGN COOPERATIVE			
4 TWEEDDALE GROVE_ICKENHAM_UB108TT t: +44(0)788 447 0033 e: cohabit.design@gmail.com			
PROJECT	10 HASLAM CLOSE_ICKENHAM SINGLE STOREY REAR EXTENSION		
TITLE	HOUSEHOLDER PRIOR APPROVAL DRGS		
CLIENT	G. ROBERTS & K. McARTNEY-ROBERTS		
DATE	FEB 2021	DWG NO	P08 PERSPECTIVE VIEW
SCALE	not to scale	REVISION	00