




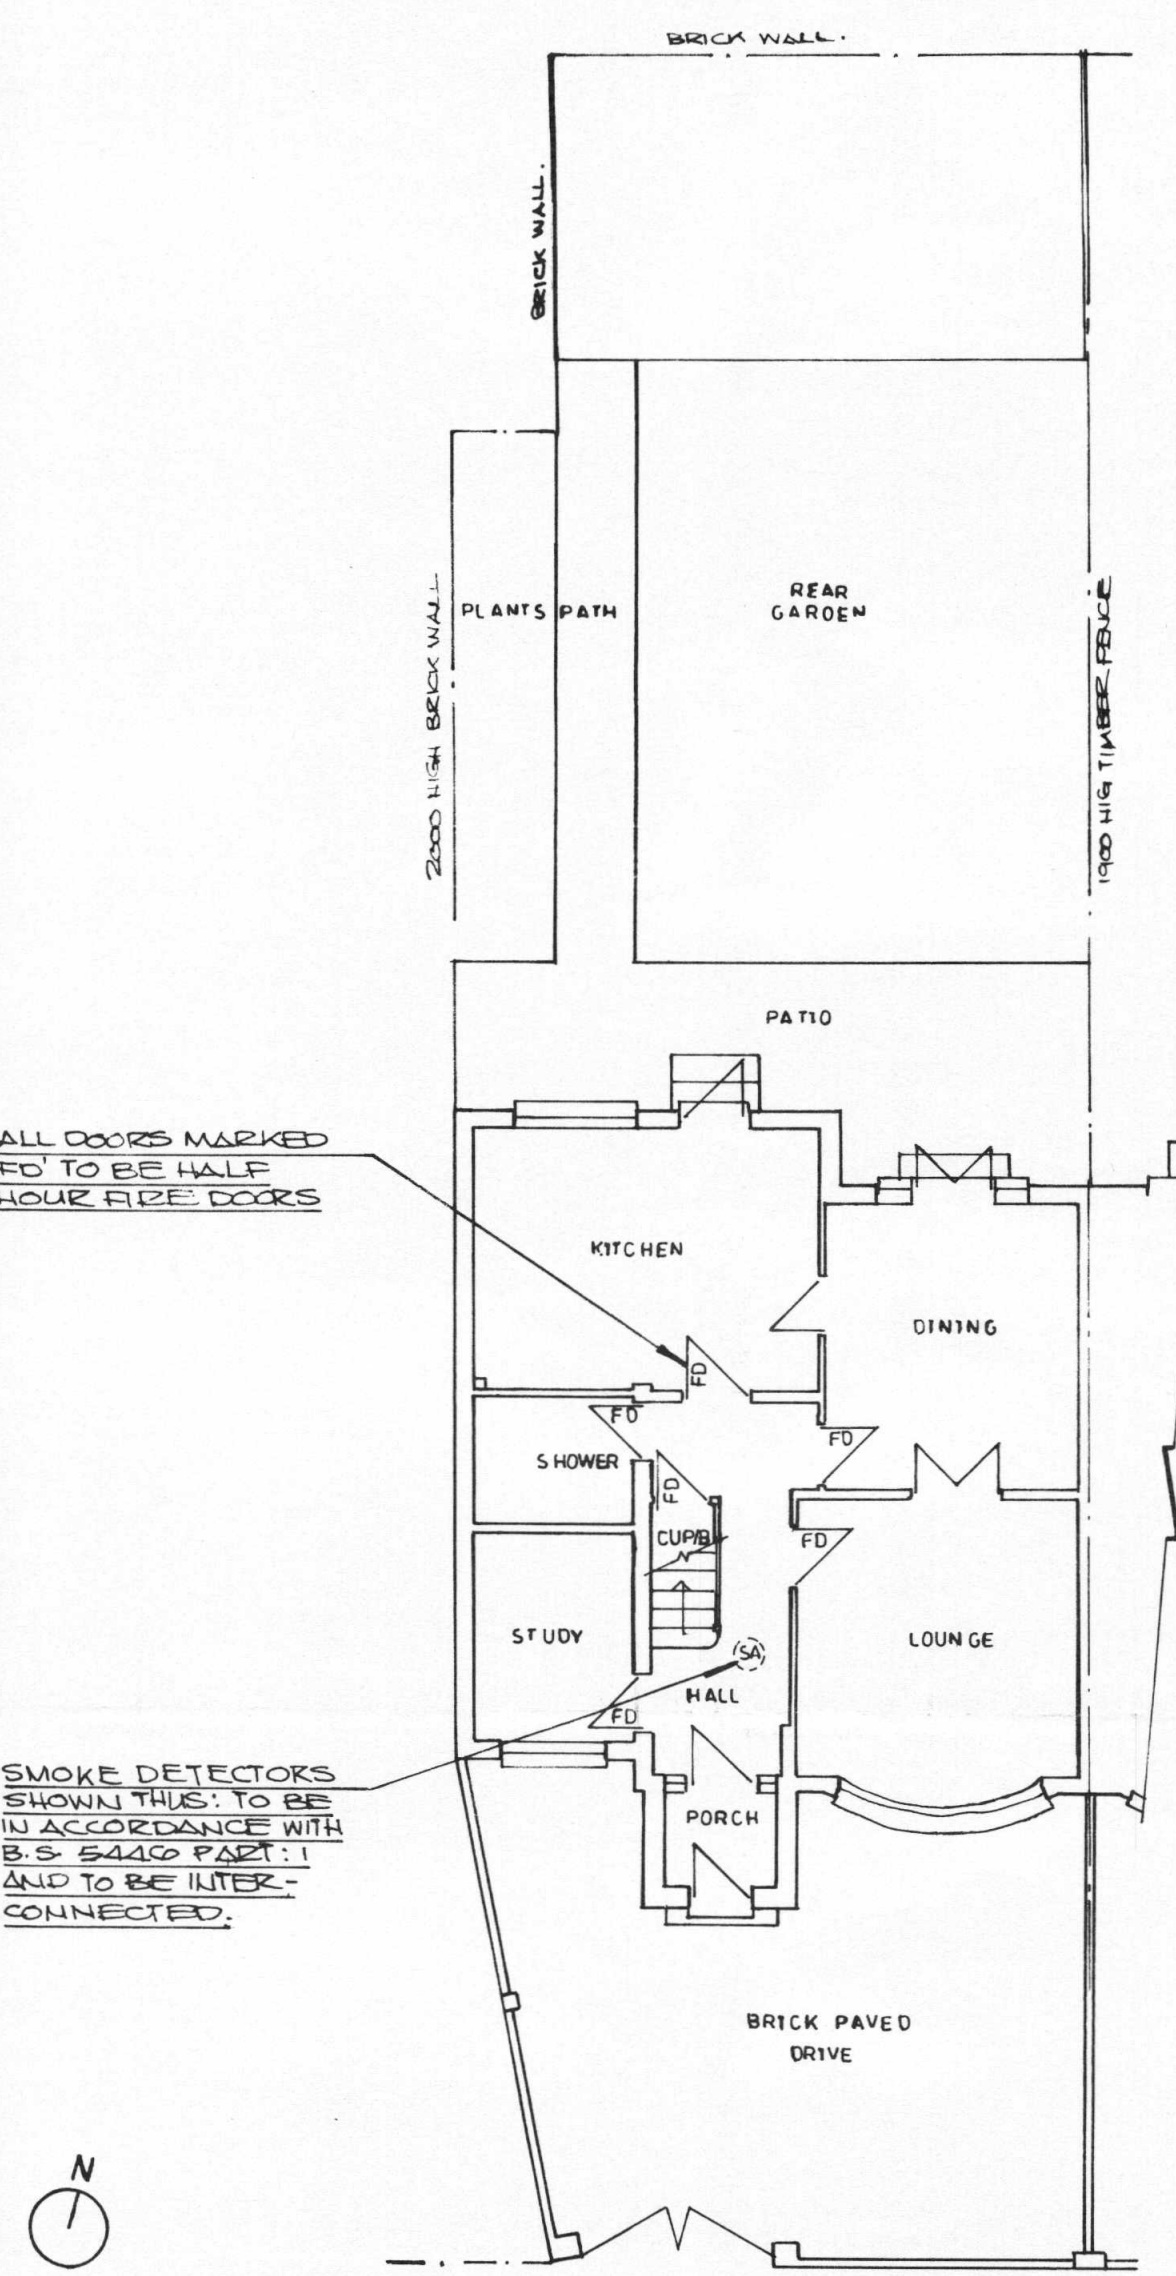


GROUND FLOOR PLAN.

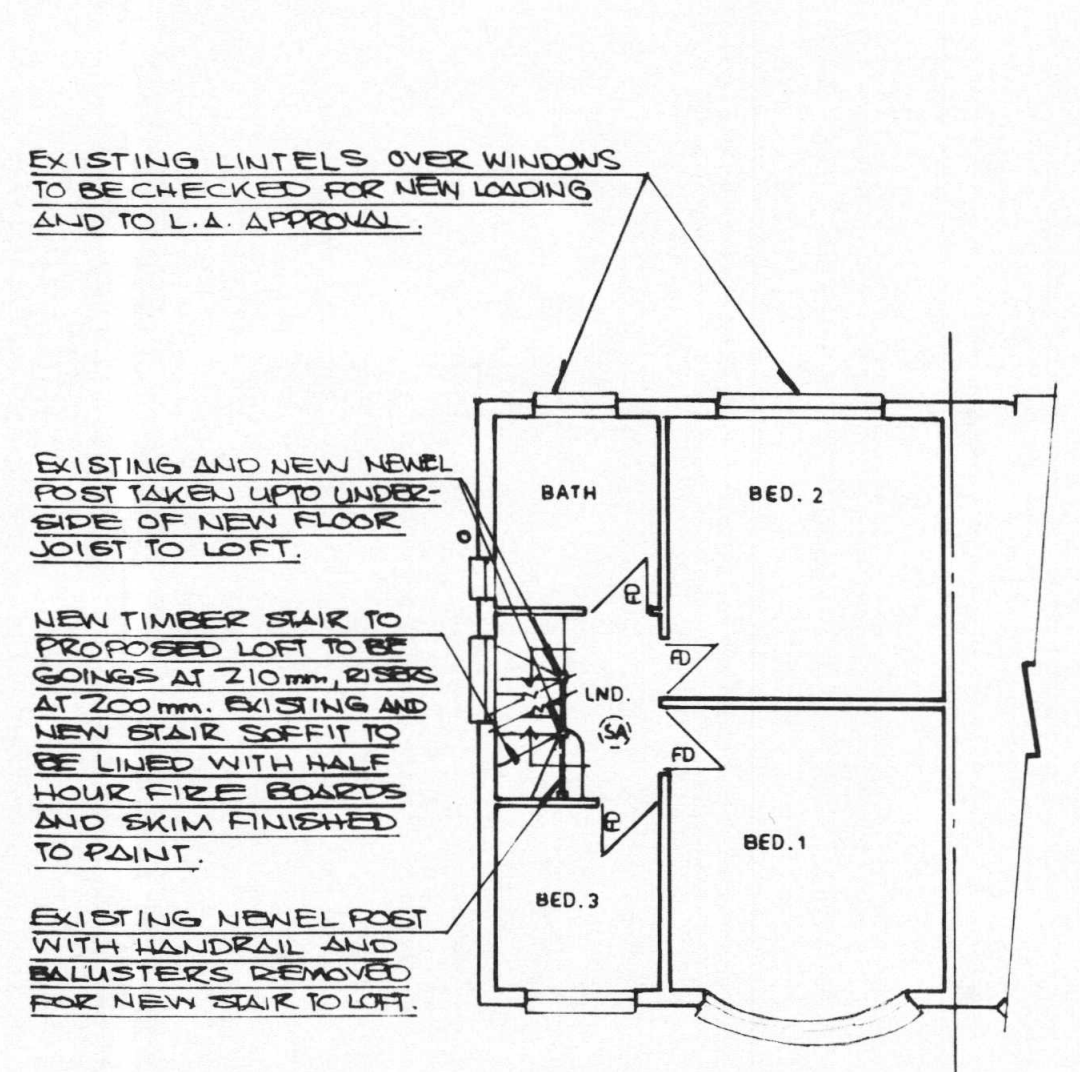


FIRST FLOOR PLAN.

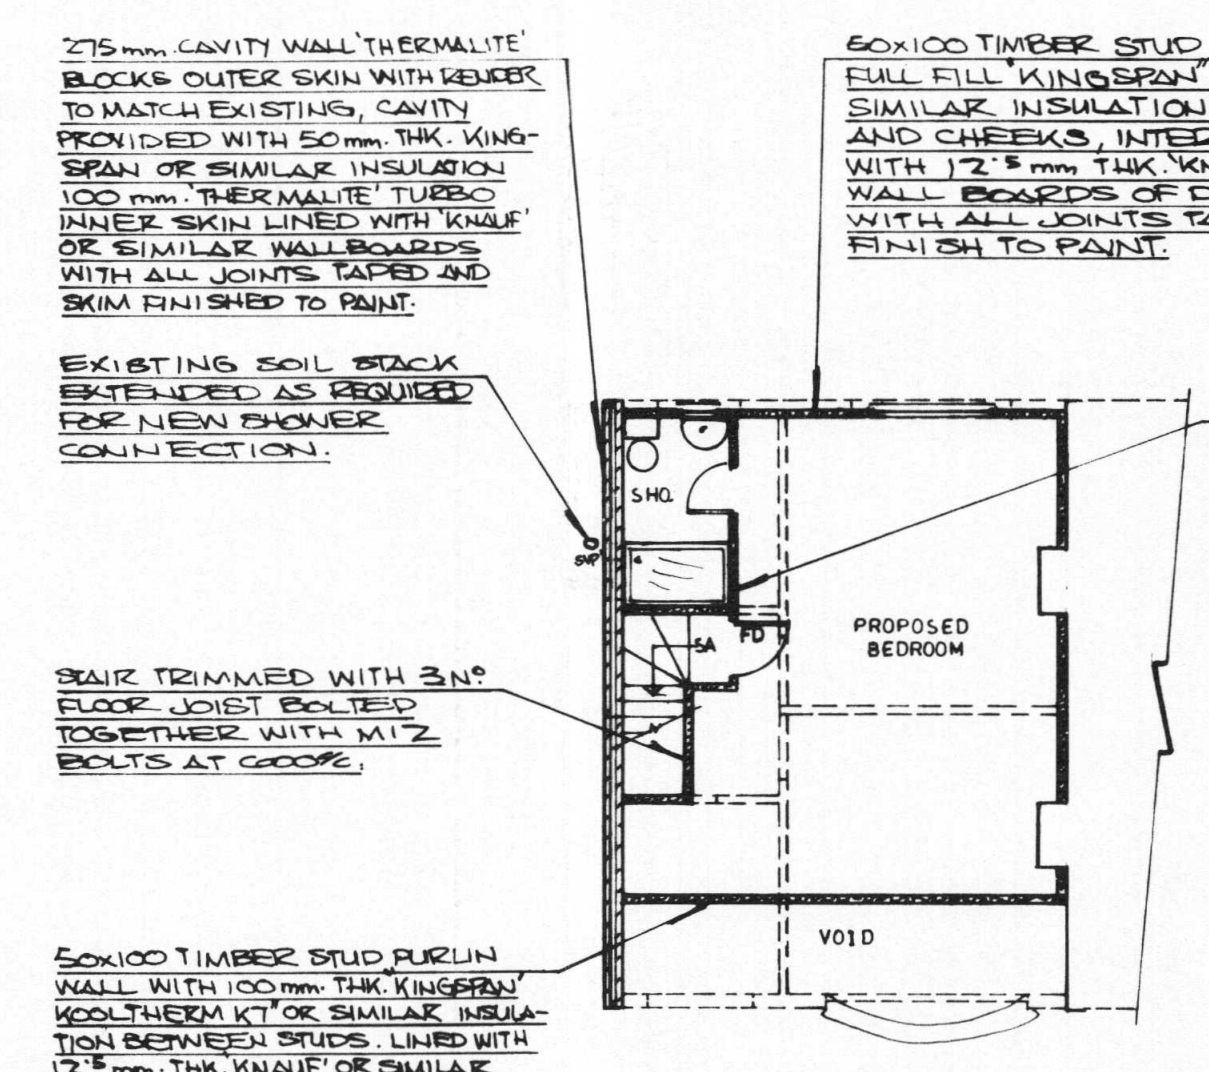


LOFT FLOOR PLAN.

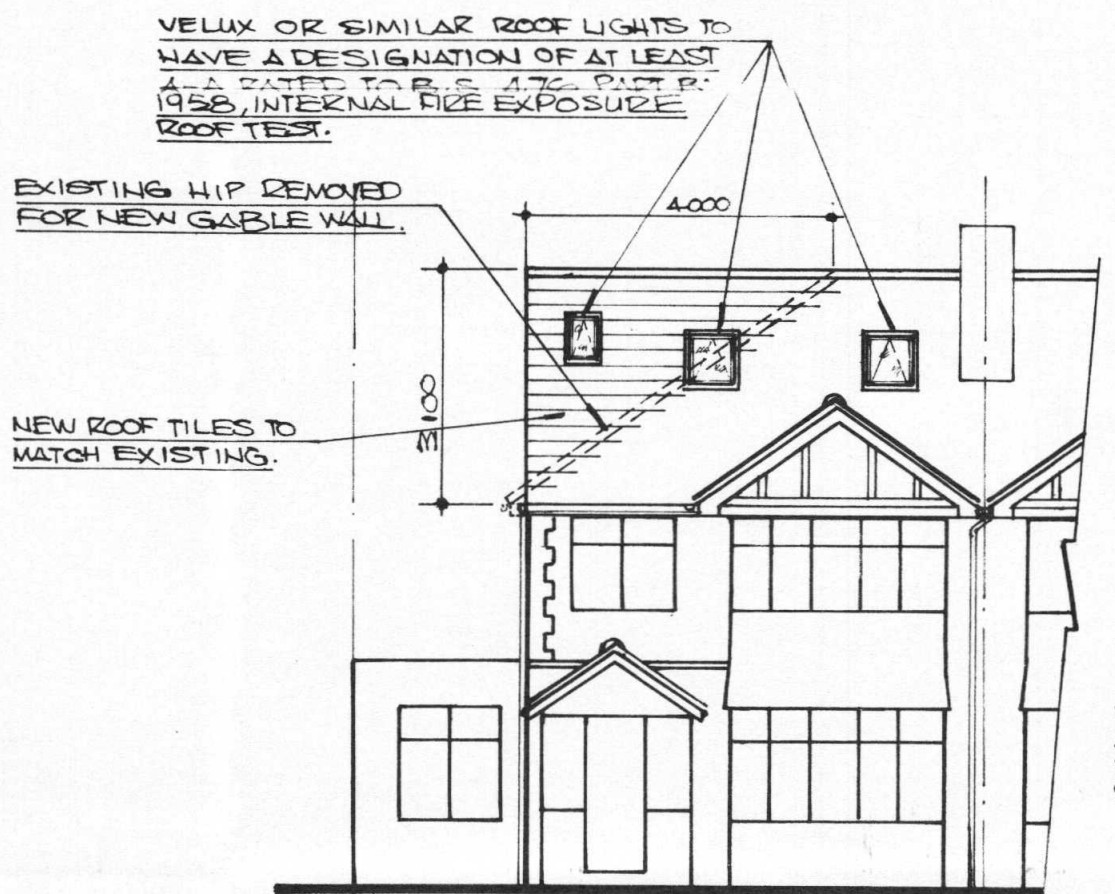


PROPOSED FRONT ELEVATION.

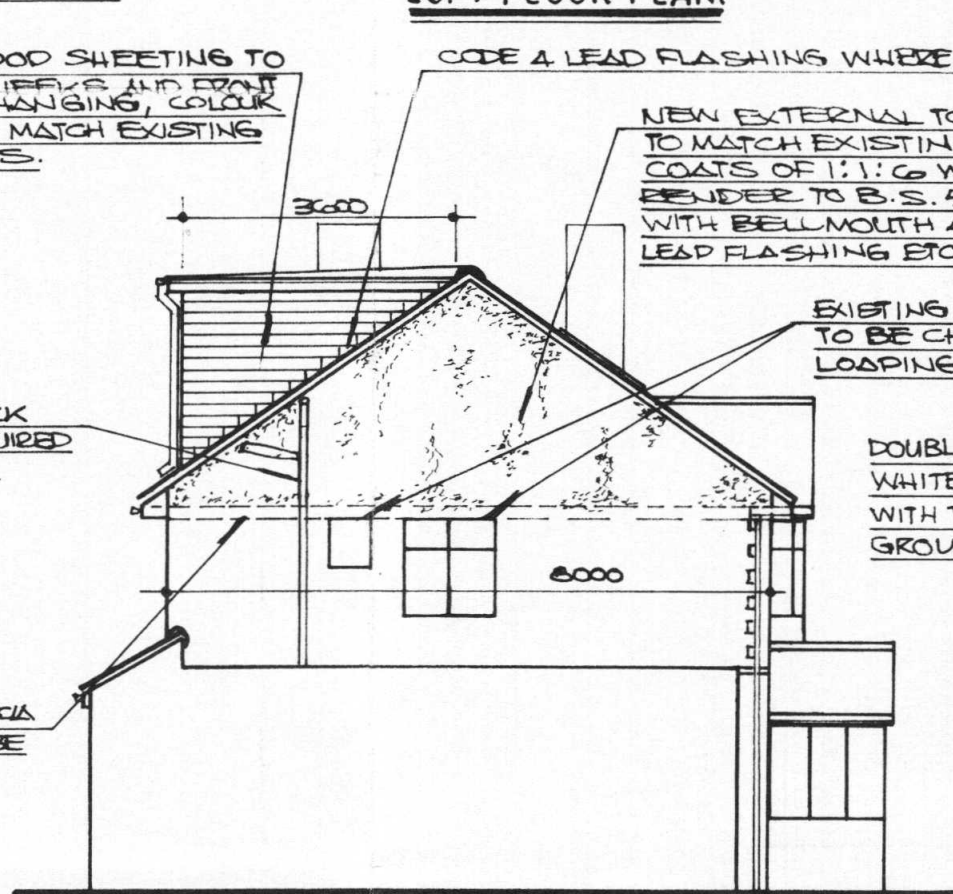


PROPOSED SIDE ELEVATION.

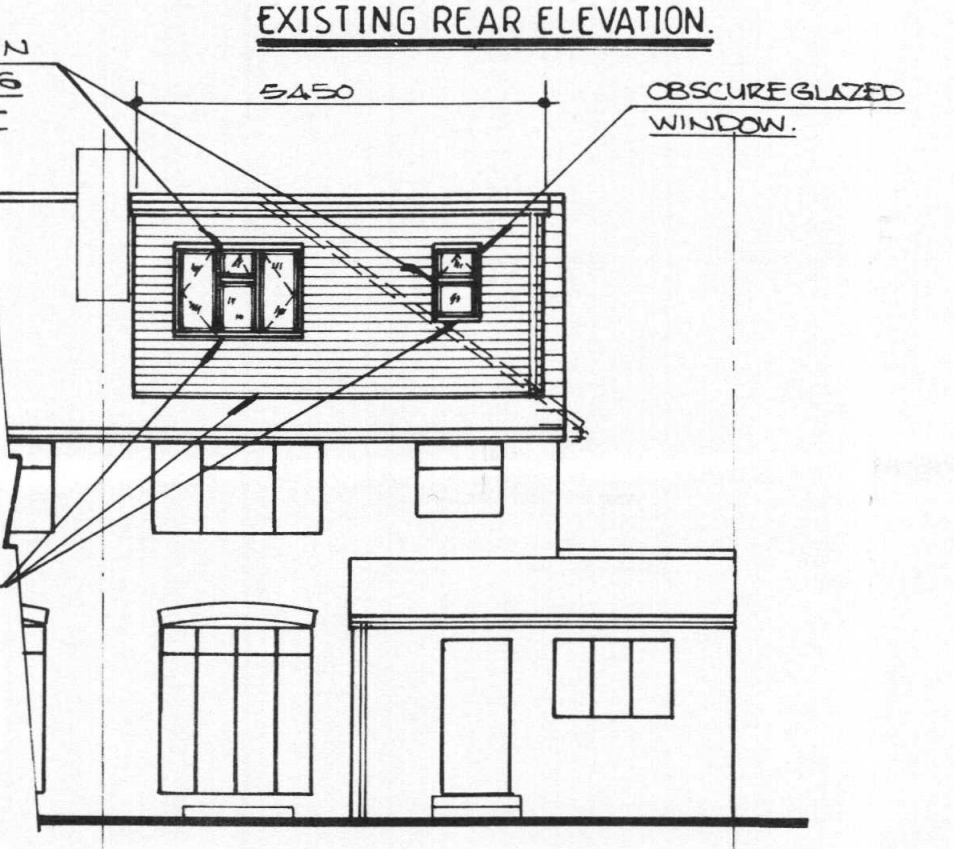


PROPOSED REAR ELEVATION.

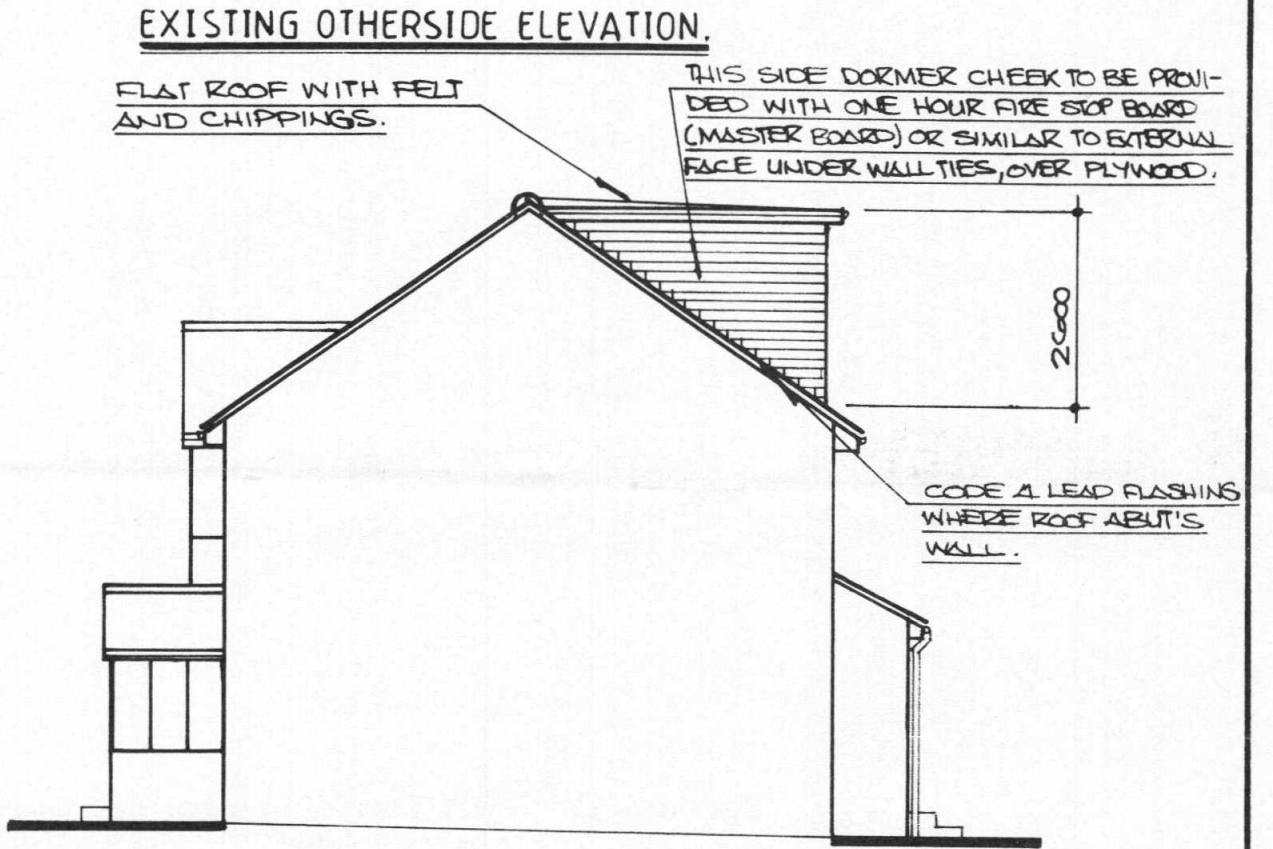


PROPOSED OTHERSIDE ELEVATION.

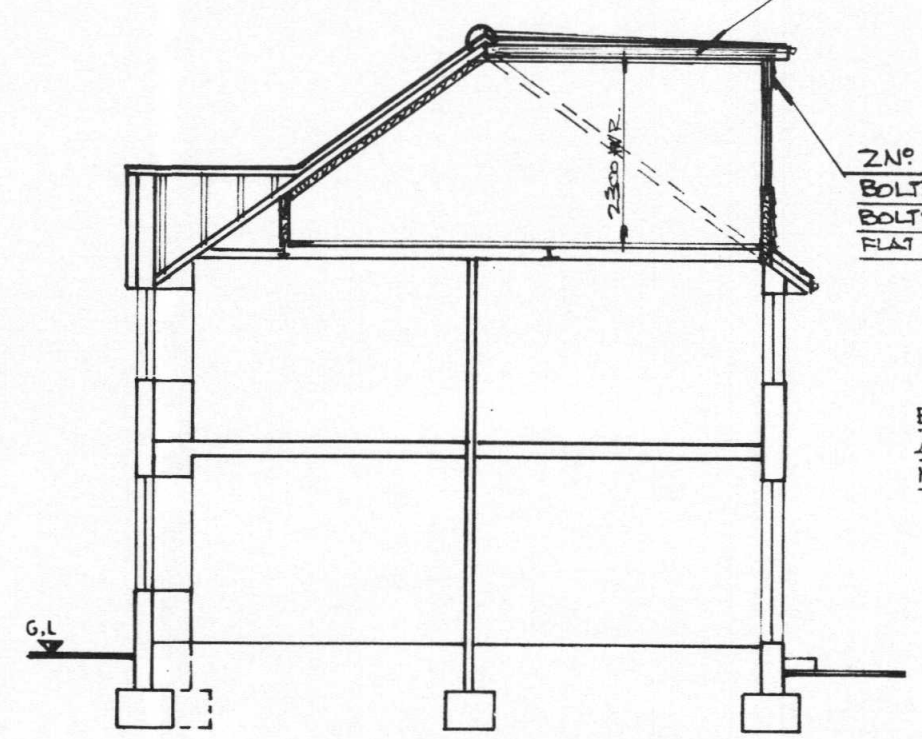


PROPOSED CROSS SECTION.

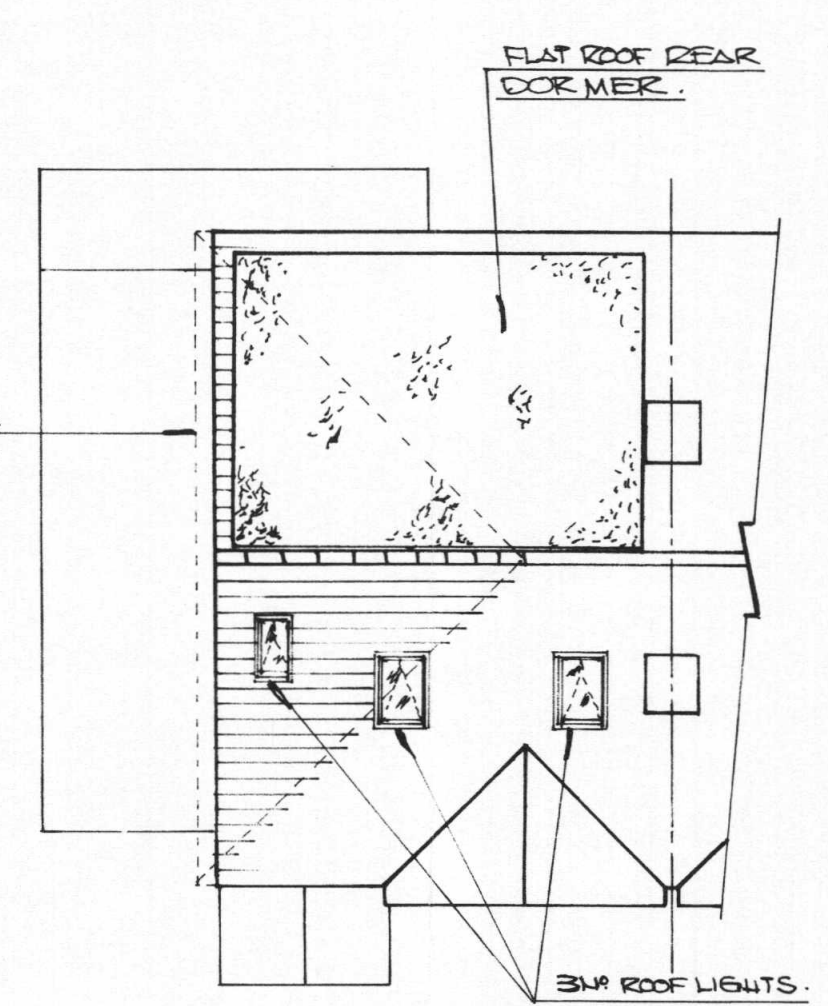


PROPOSED ROOF PLAN.

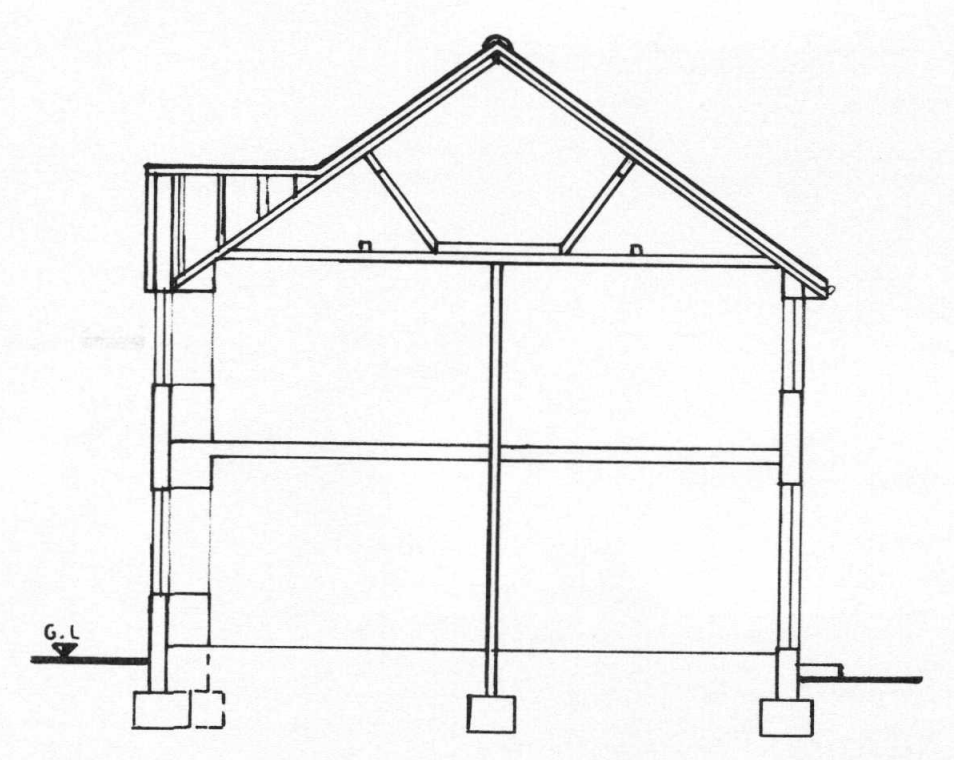


EXISTING CROSS SECTION.

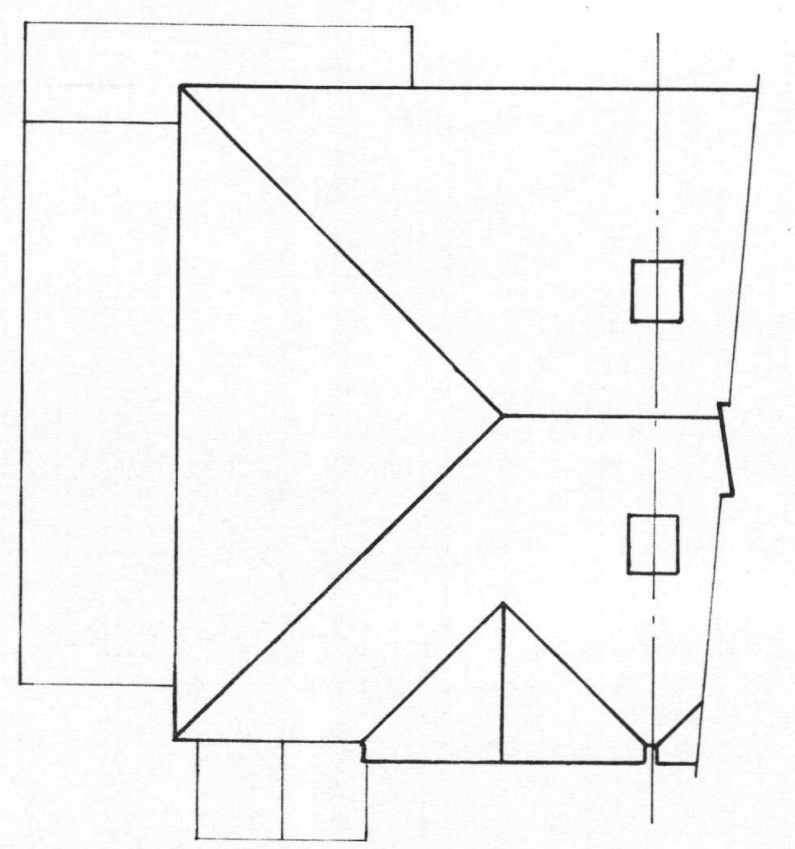


EXISTING ROOF PLAN.

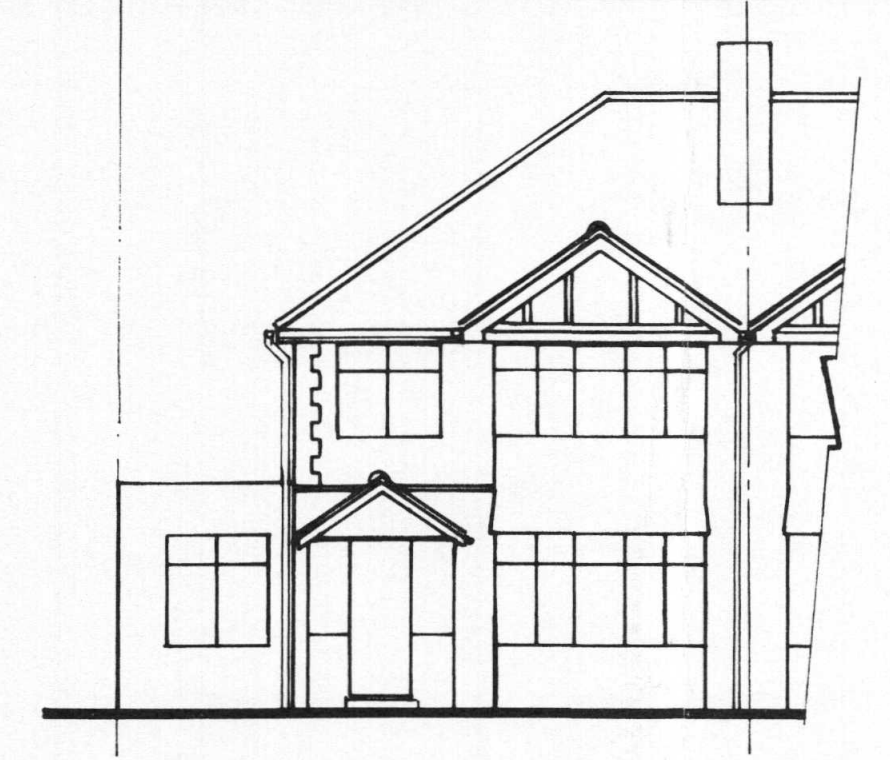


EXISTING FRONT ELEVATION.

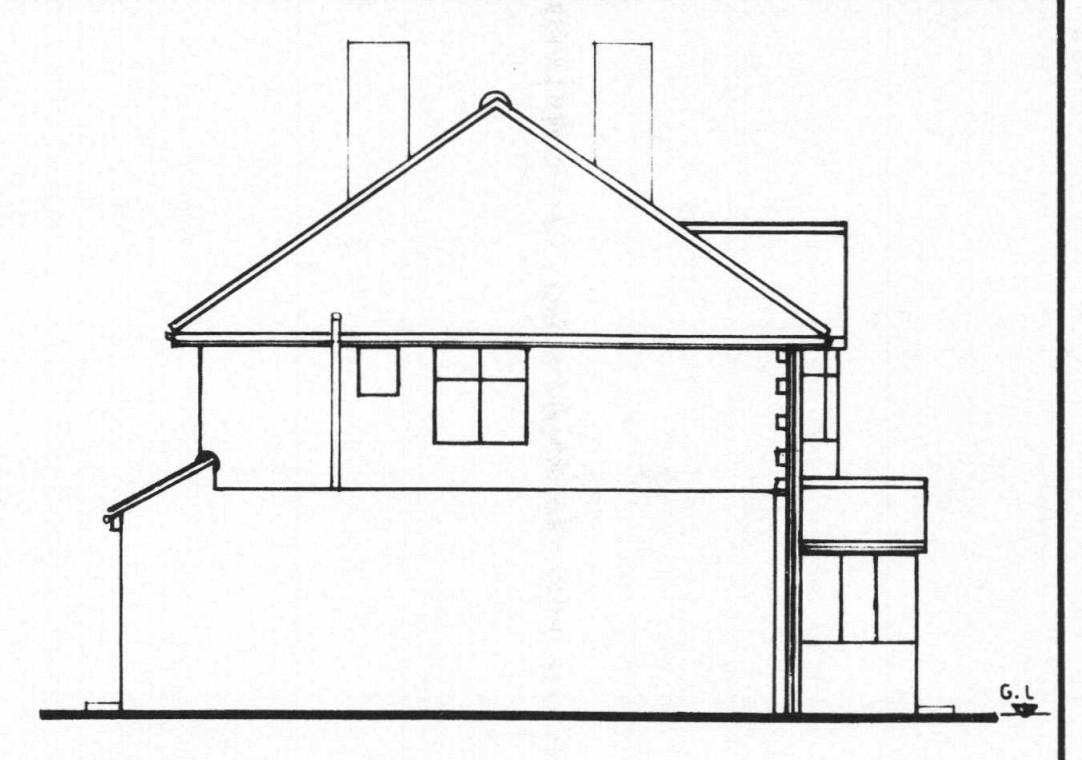

EXISTING SIDE ELEVATION.

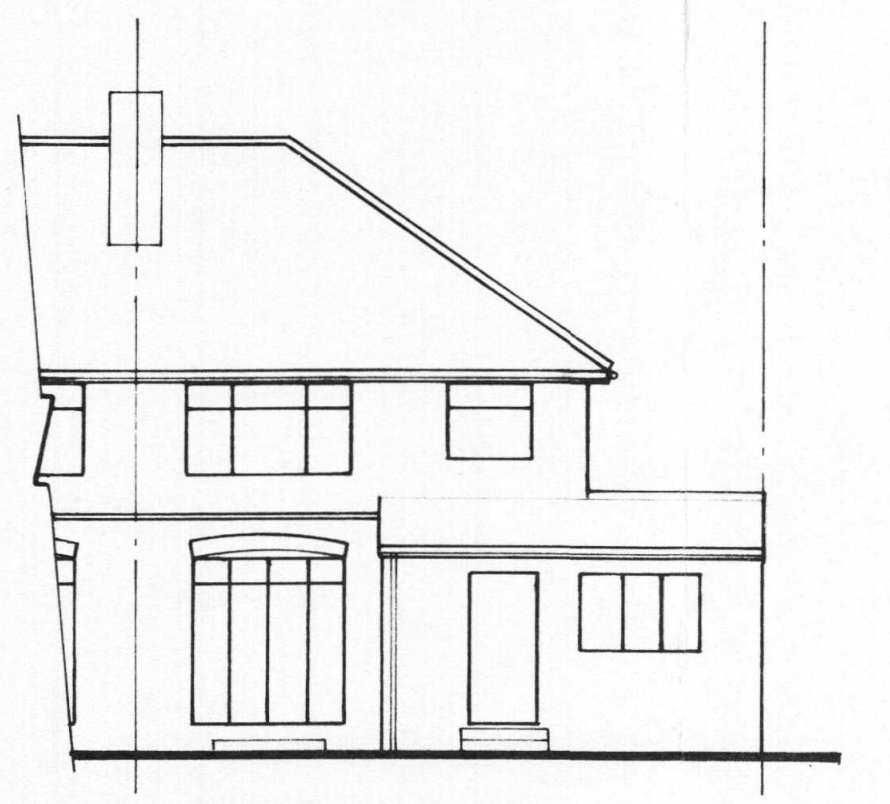

EXISTING REAR ELEVATION.

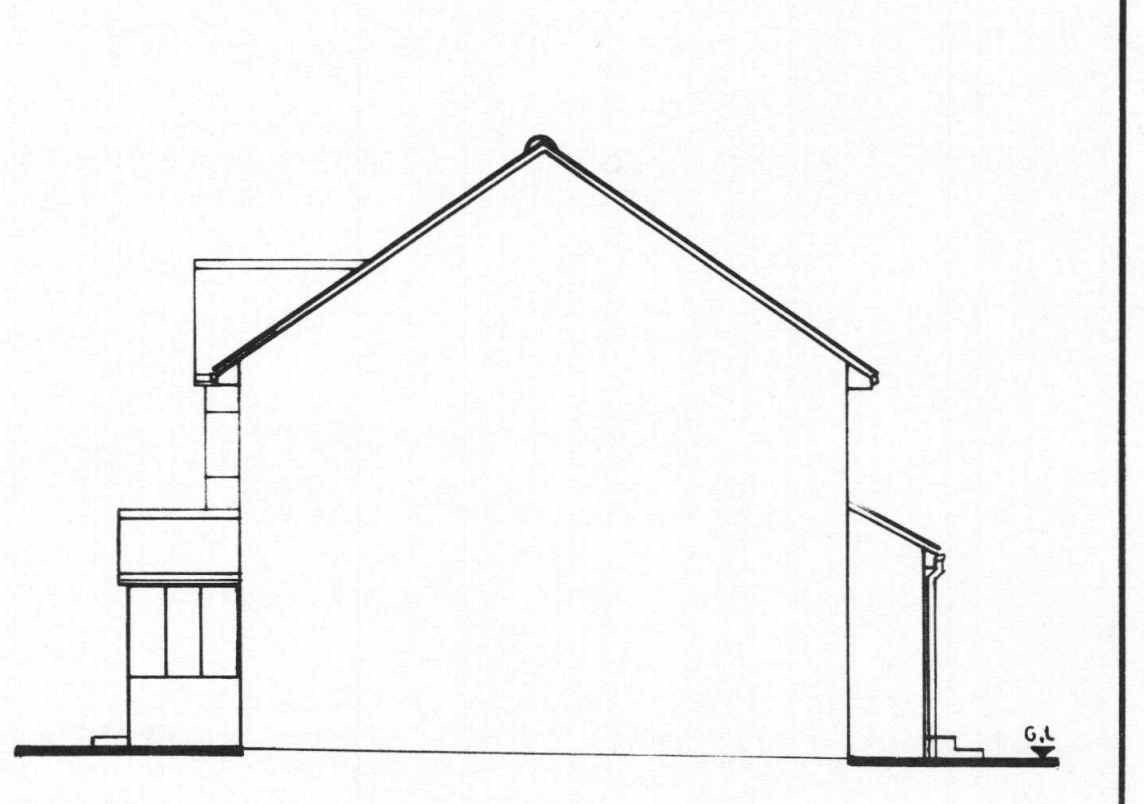

EXISTING OTHERSIDE ELEVATION.

DATE	BY	REVISION
10/12/18	MR. S. S. SHOAL	1

MR. S. S. SHOAL.

PROPOSED LOFT CONVERSION WITH REAR FLAT ROOF DORMER AND HIP CHANGED TO GABLE WITH 3NO. ROOF LIGHTS AT NO. 1 CHERRY ORCHARD, WEST DRAYTON, UB7 7JR.

Scales:- 1:100

DRAWN	CHECKED	PASSED	DATE
UK	Shoal	Shoal	DEC. 2018

Job No.	Org. No.	Rev.
COL01	1	