
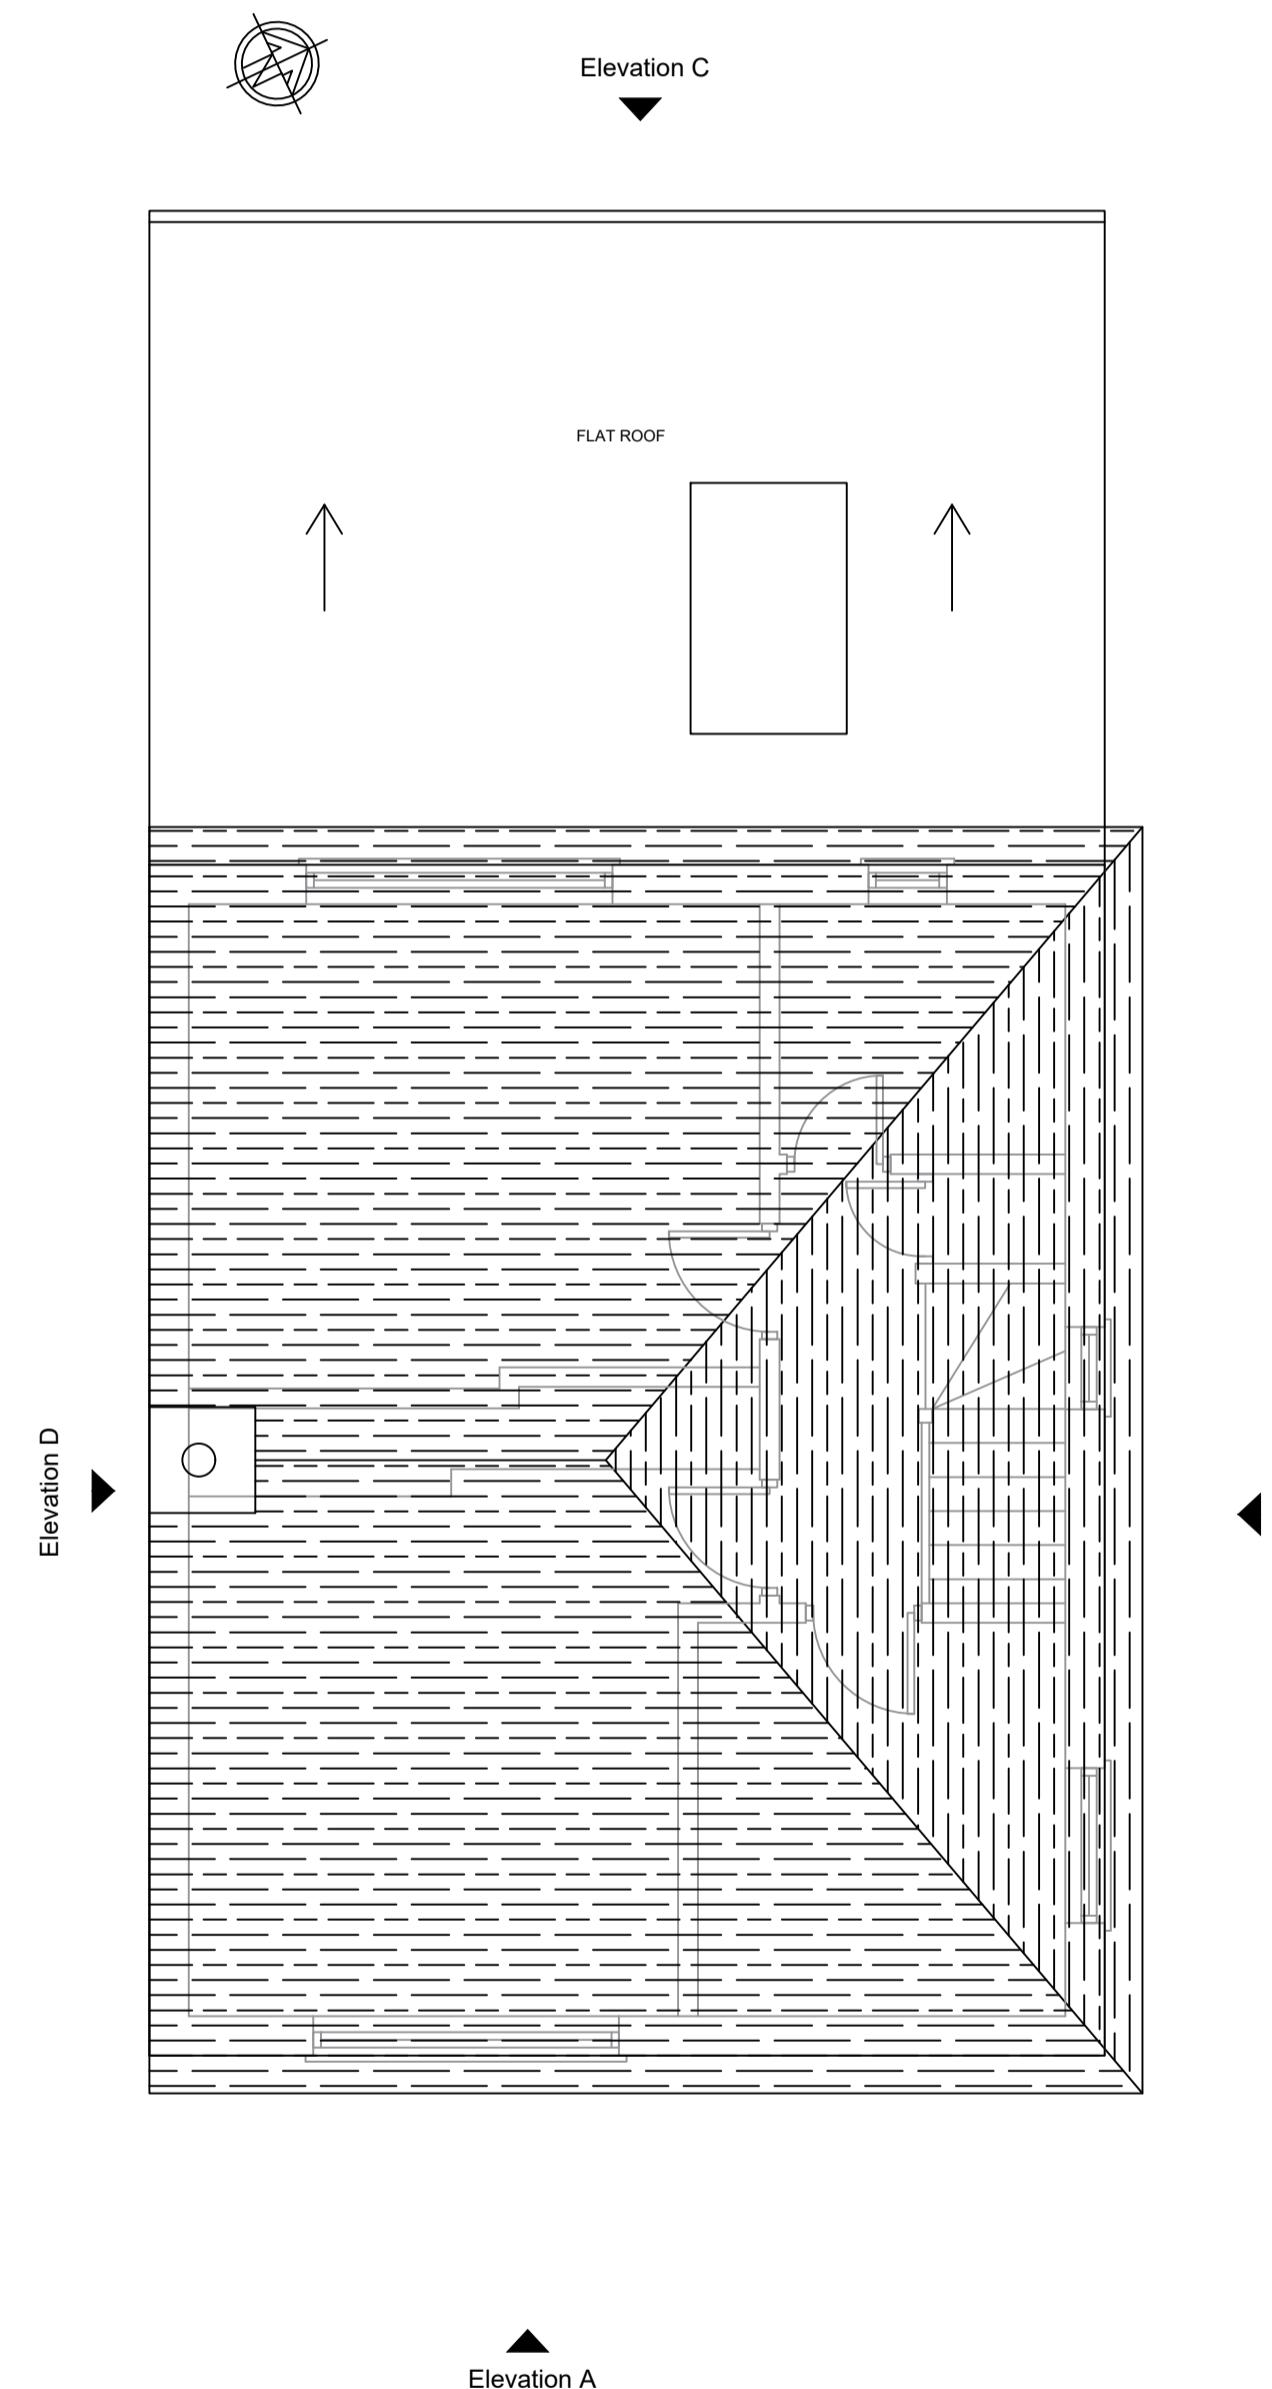
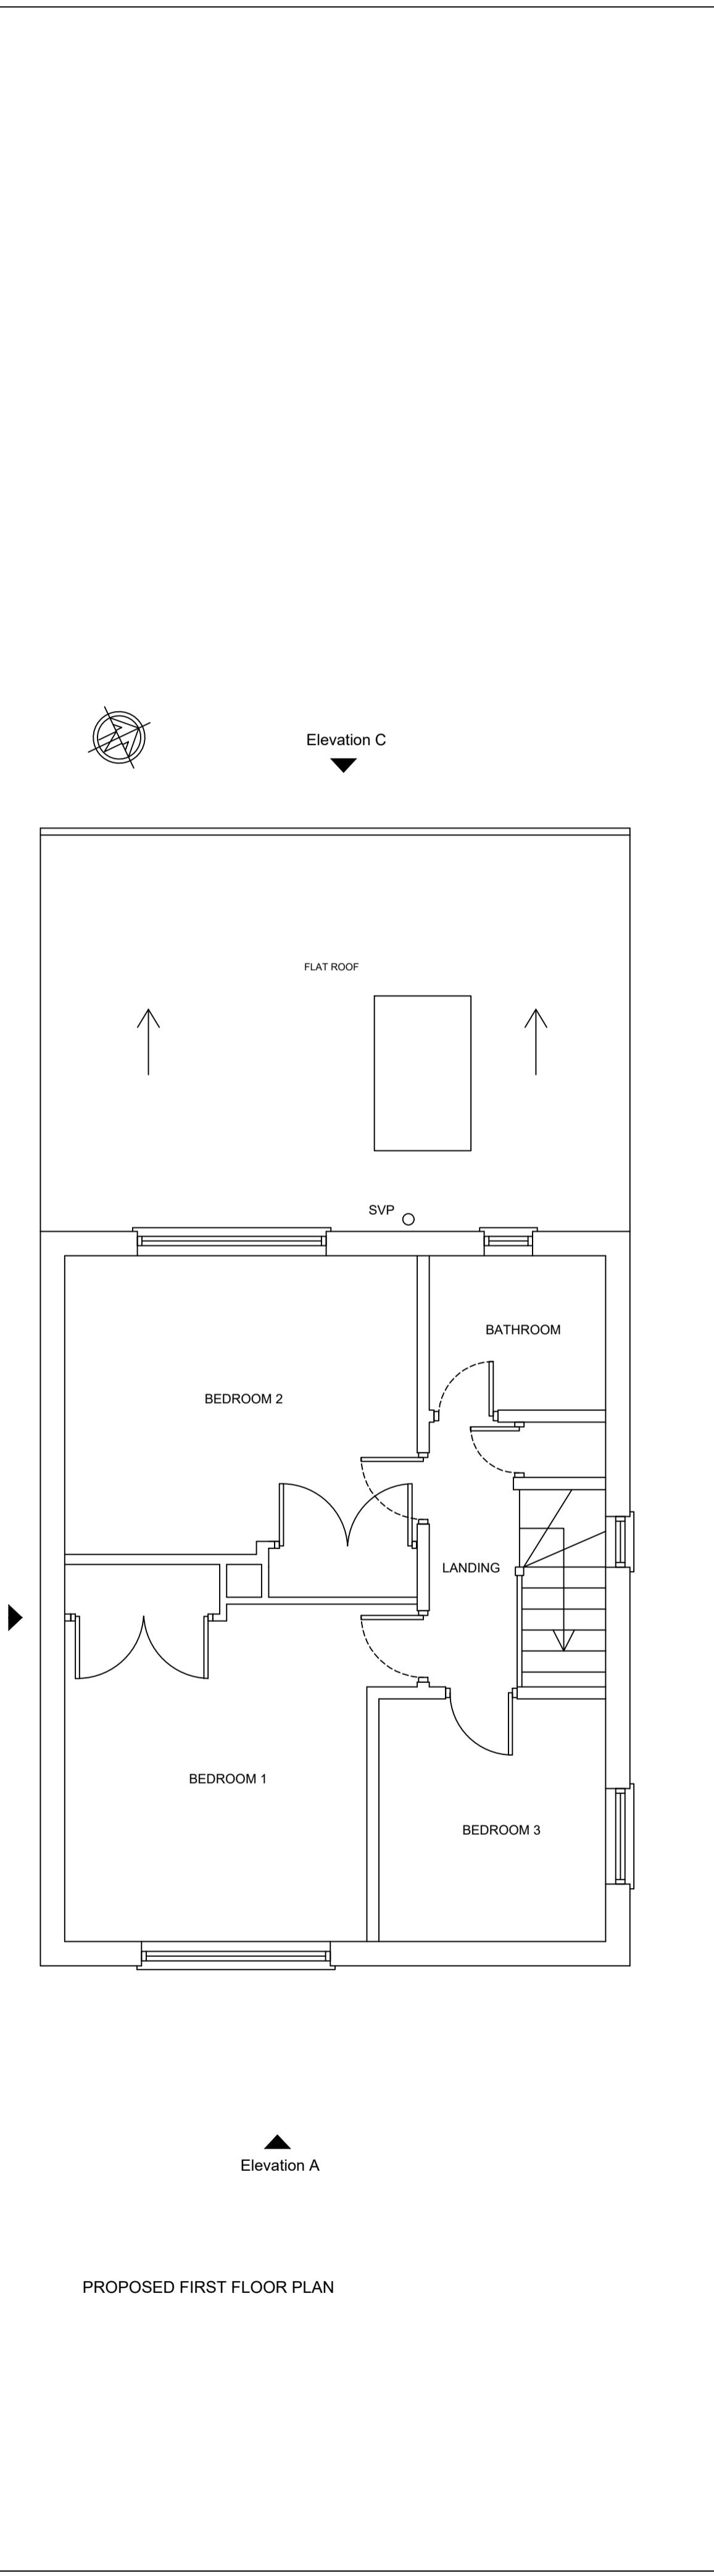


## General Notes

© ABAY ARCHITECTURE RIBA

All dimensions and levels to be checked on site and any discrepancies to be reported to the architect before construction.

Written dimensions to be taken in preference to scaled dimensions.

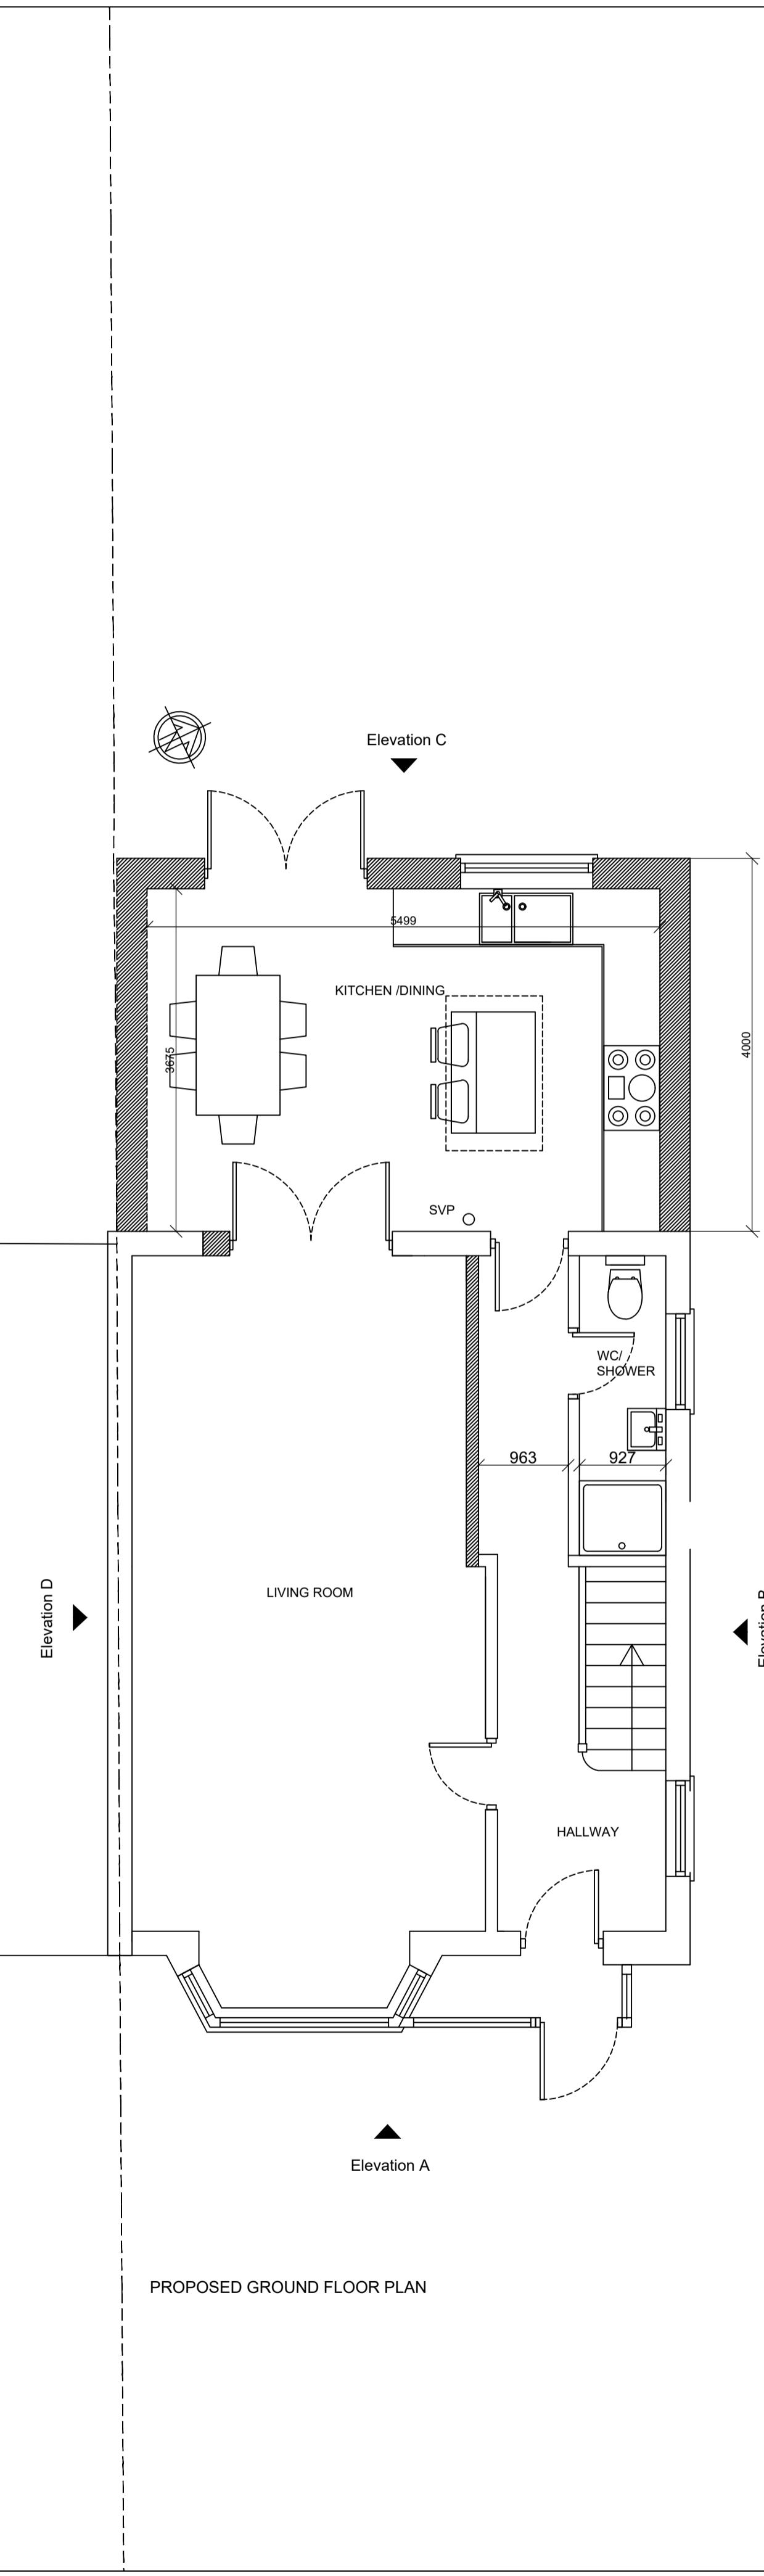

| Rev | Date | Amendment |
|-----|------|-----------|
|-----|------|-----------|

### CLIENT

MR. & MRS. U. ARUTSELVAM  
12 HARRIES ROAD  
HAYES  
MIDDLESEX, UB4 9DD

### PROJECT

PROPOSED  
GROUND, FIRST AND ROOF PLANS

### DATE

06.03.23

### SCALE

1:50 @ A1

### DRAWN

NA

### REV

**DRAWING NUMBER**  
1408-P-004

Neha Abayawardana RIBA  
abay.architecture@yahoo.com

ABAY ARCHITECTURE