




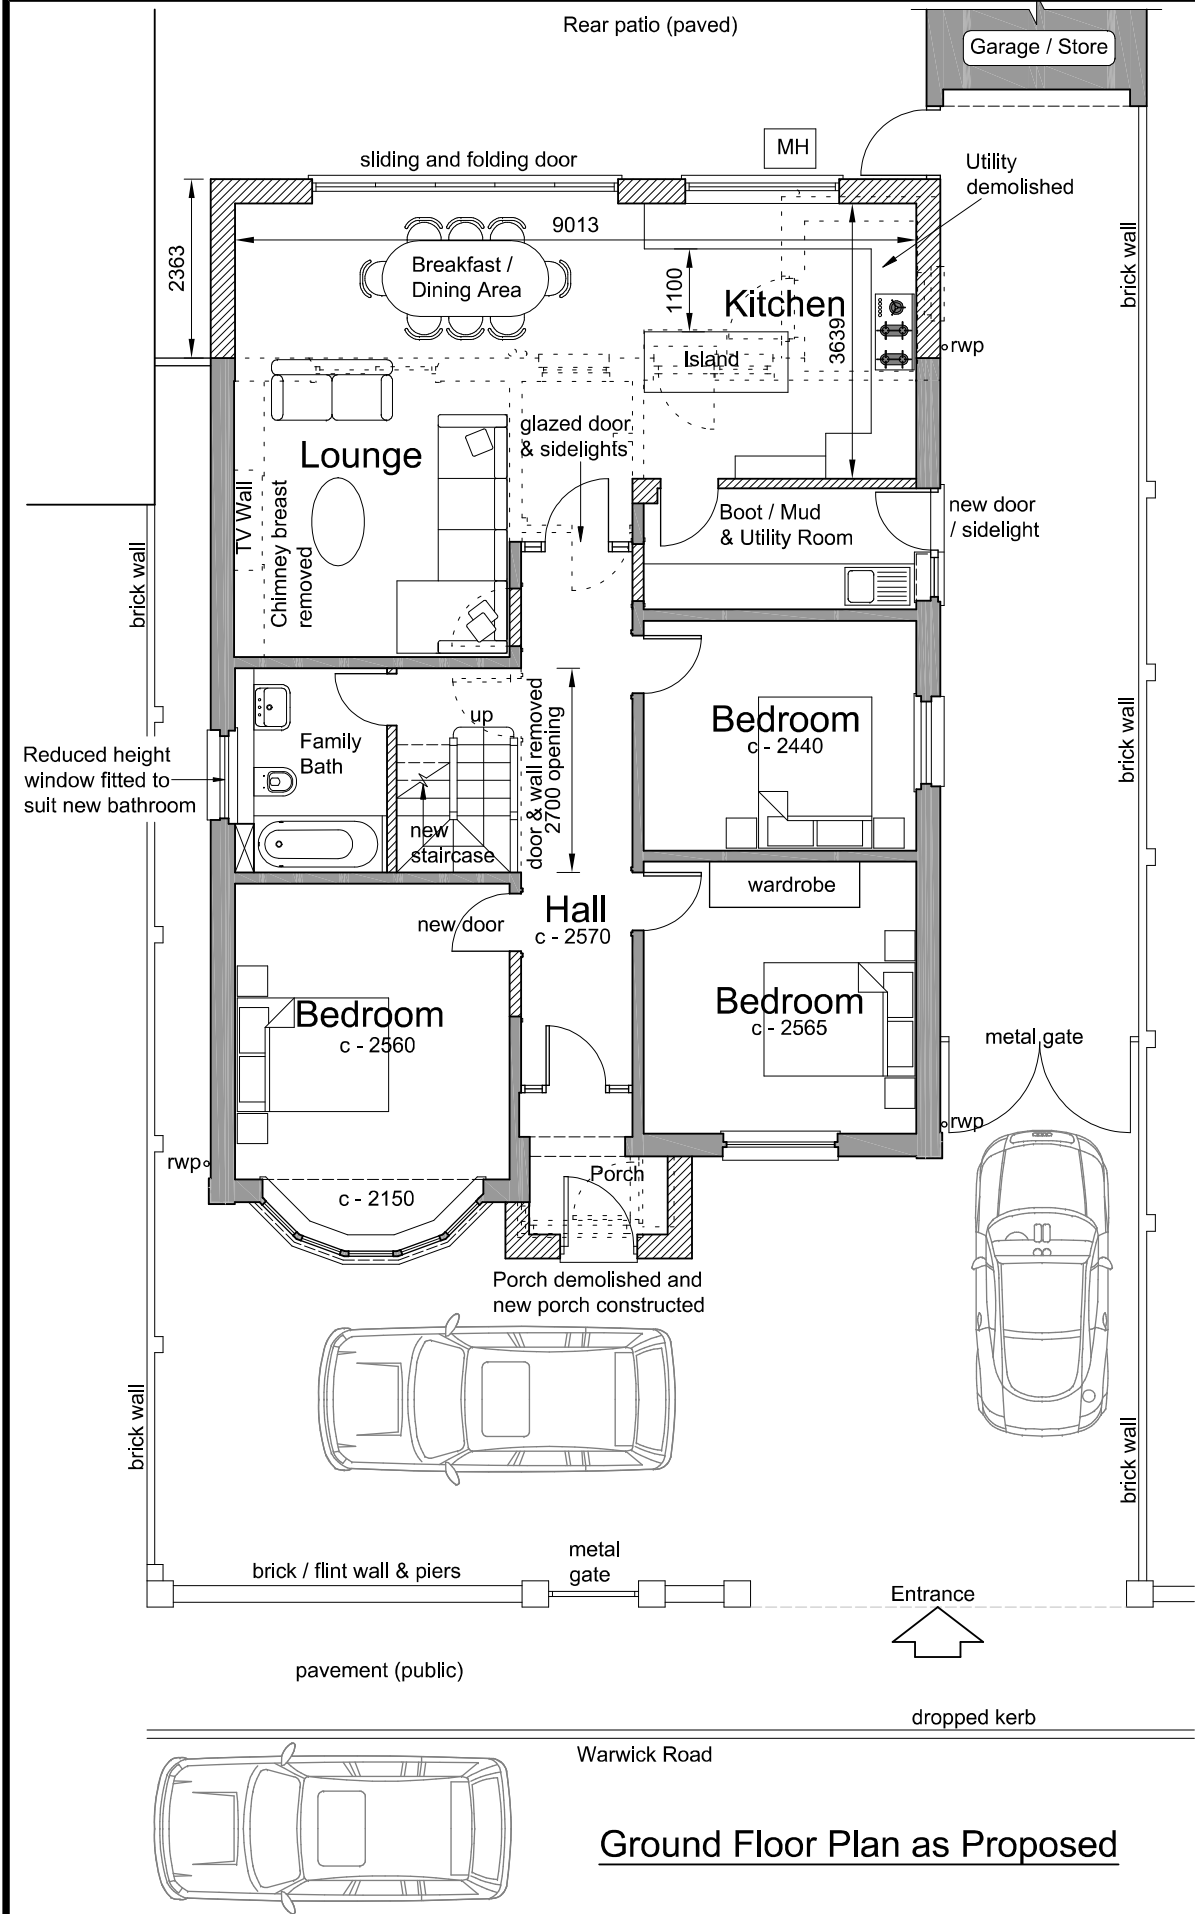


Ground Floor Plan as Proposed

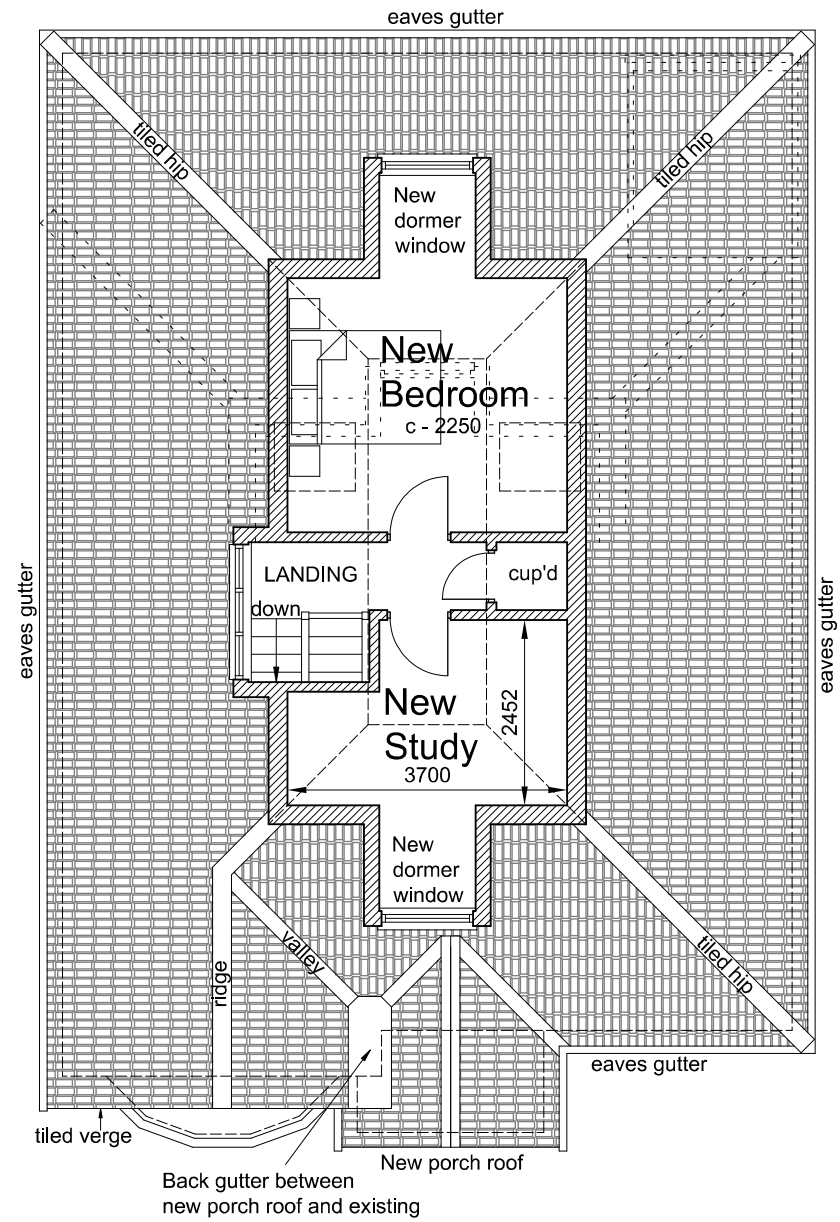

Attic Plan as Proposed

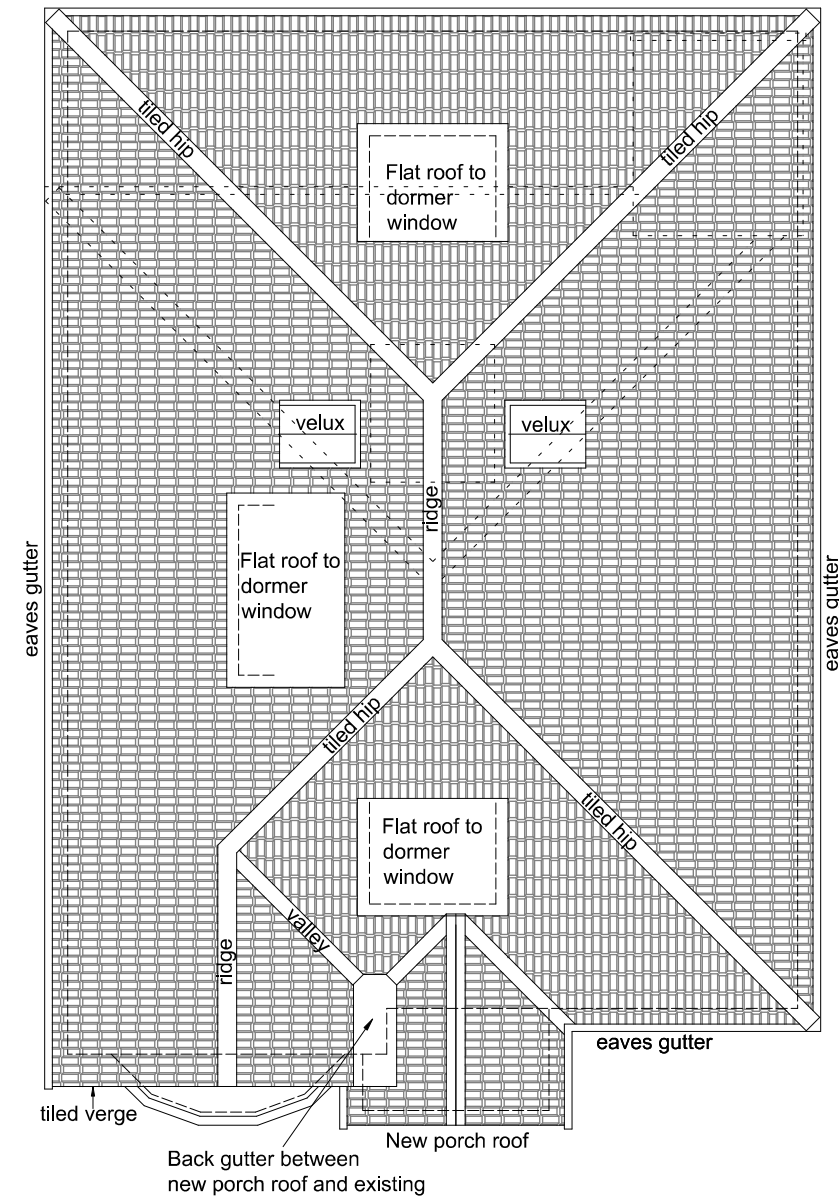

Roof Plan as Proposed

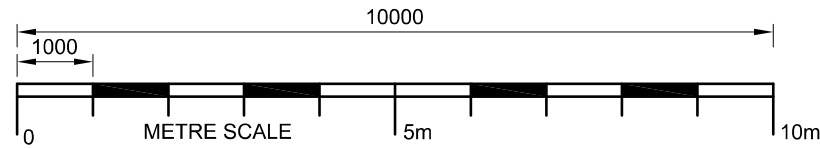

Drawing Status:	
PLANNING	
David K Donohoe Architectural Design Services	
Email: dkdonohoe@yahoo.com Mobile: 07841 595405	
LOCATION:	
6, Warwick Road, West Drayton, UB7 9BT	
TITLE:	
Plans as Proposed	
SCALE:	DATE:
1:100 @ A3 sheet	10 May 2022
Drawing No:	05A