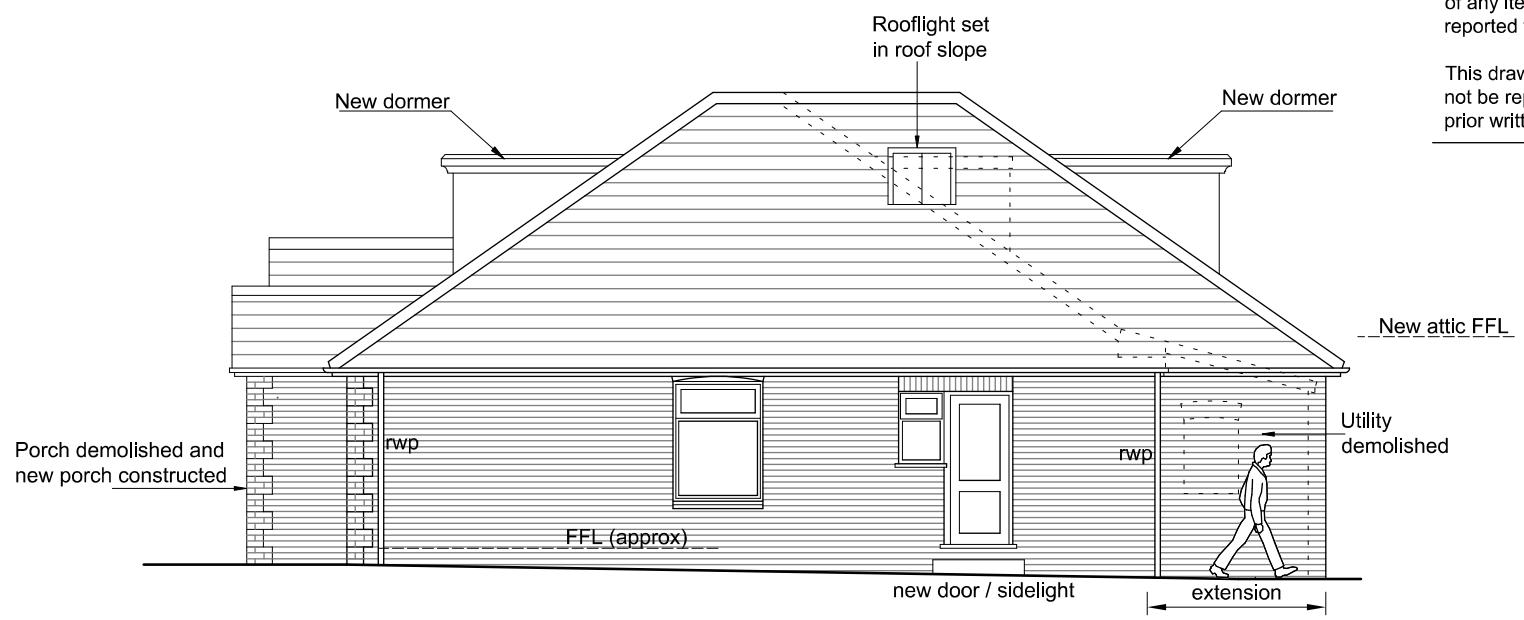
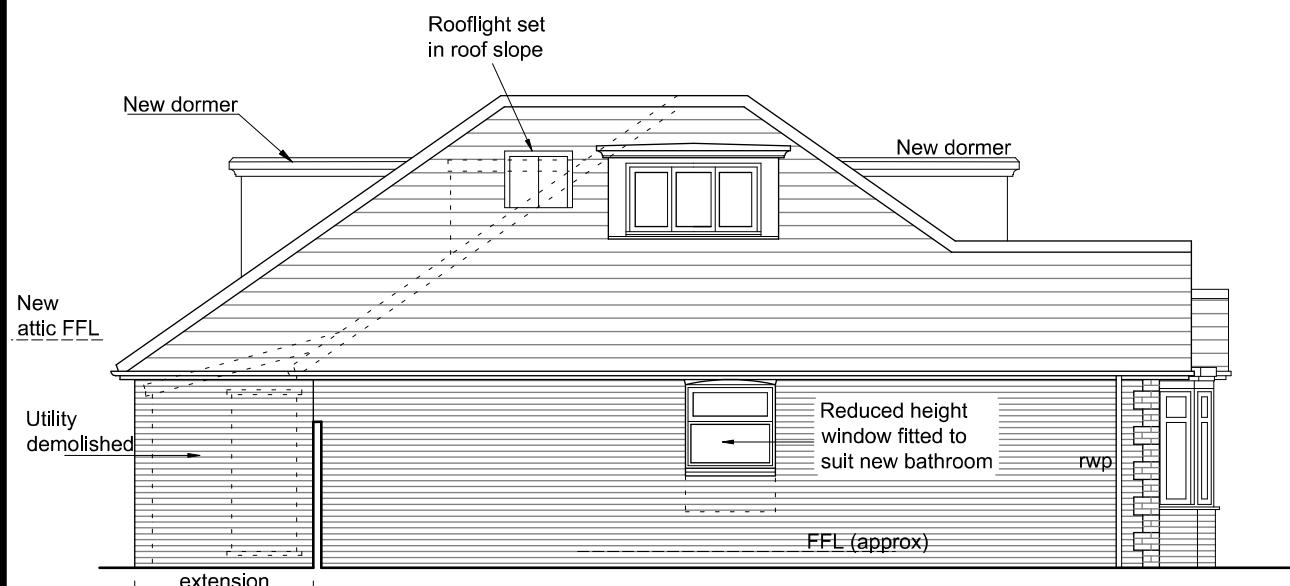


**IMPORTANT:**

Do not scale from this drawing - use figured dimensions only. Unless otherwise noted all dimensions are given in millimetres.

All dimensions must be verified on site before the commencement of work or the fabrication of any item. Any discrepancies must be reported to the Architect.

This drawing and design is copyright and must not be reproduced in part or in whole without prior written consent.

**Front Elevation (North) as Proposed****Side Elevation (West) as Proposed****Side Elevation (East) as Proposed****Rear Elevation (South) as Proposed****Amendments:****Drawing Status:****PLANNING**

**David K Donohoe**  
**Architectural Design Services**

Email: dkdonohoe@yahoo.com  
Mobile: 07841 595405

**LOCATION:**

6, Warwick Road,  
West Drayton,  
UB7 9BT

**TITLE:**

**Elevations as Proposed**

**SCALE:**

1:100 @ A3 sheet

**DATE:**

10 May 2022

**Drawing No:****06A**