




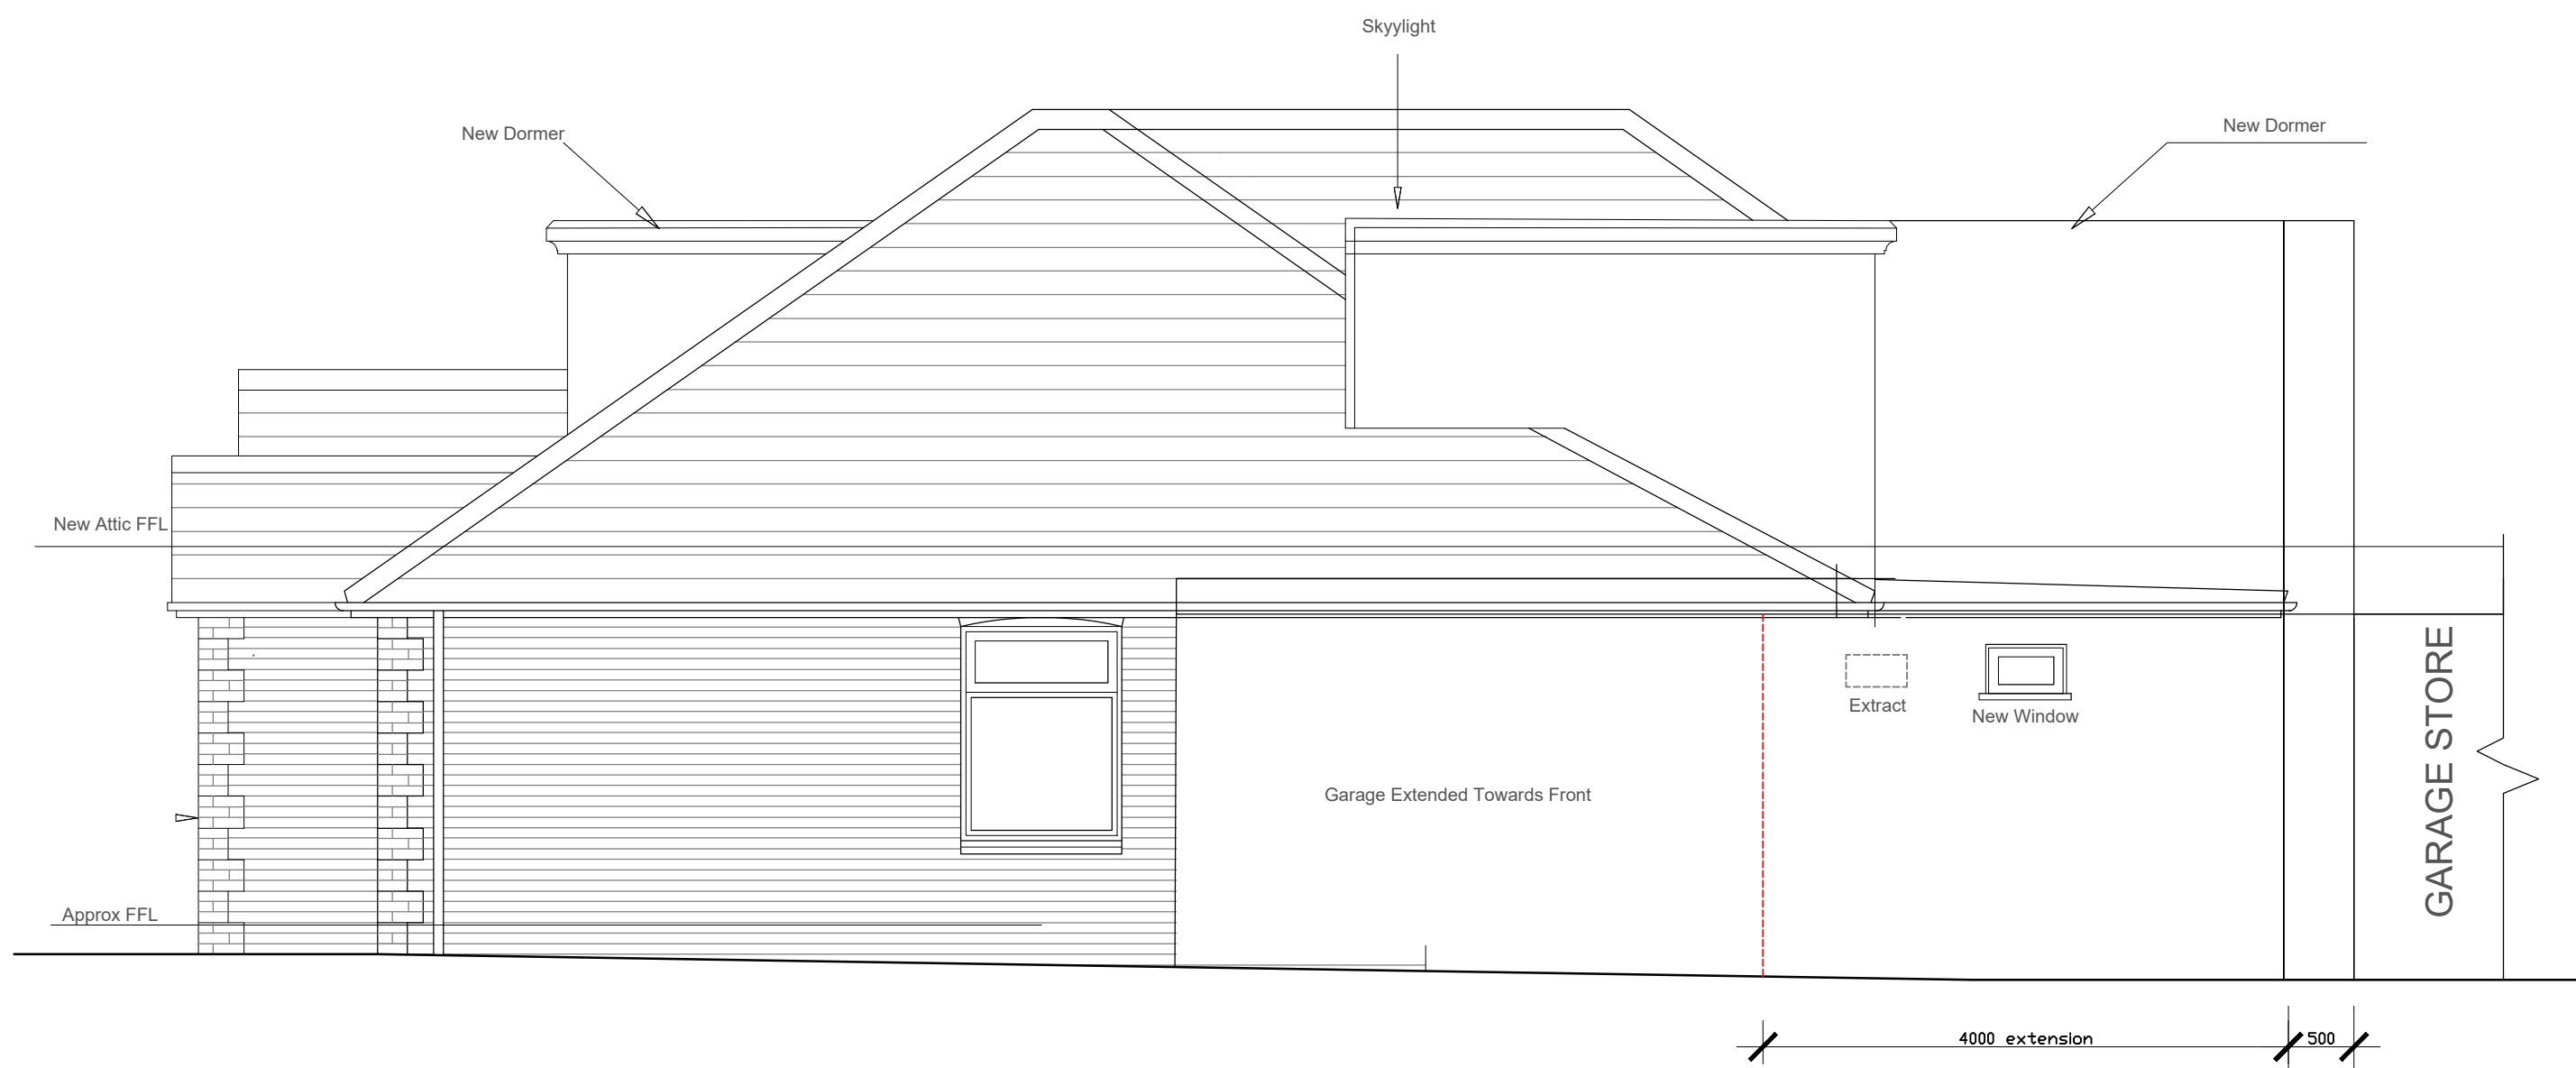

Side Elevation (West) as Proposed

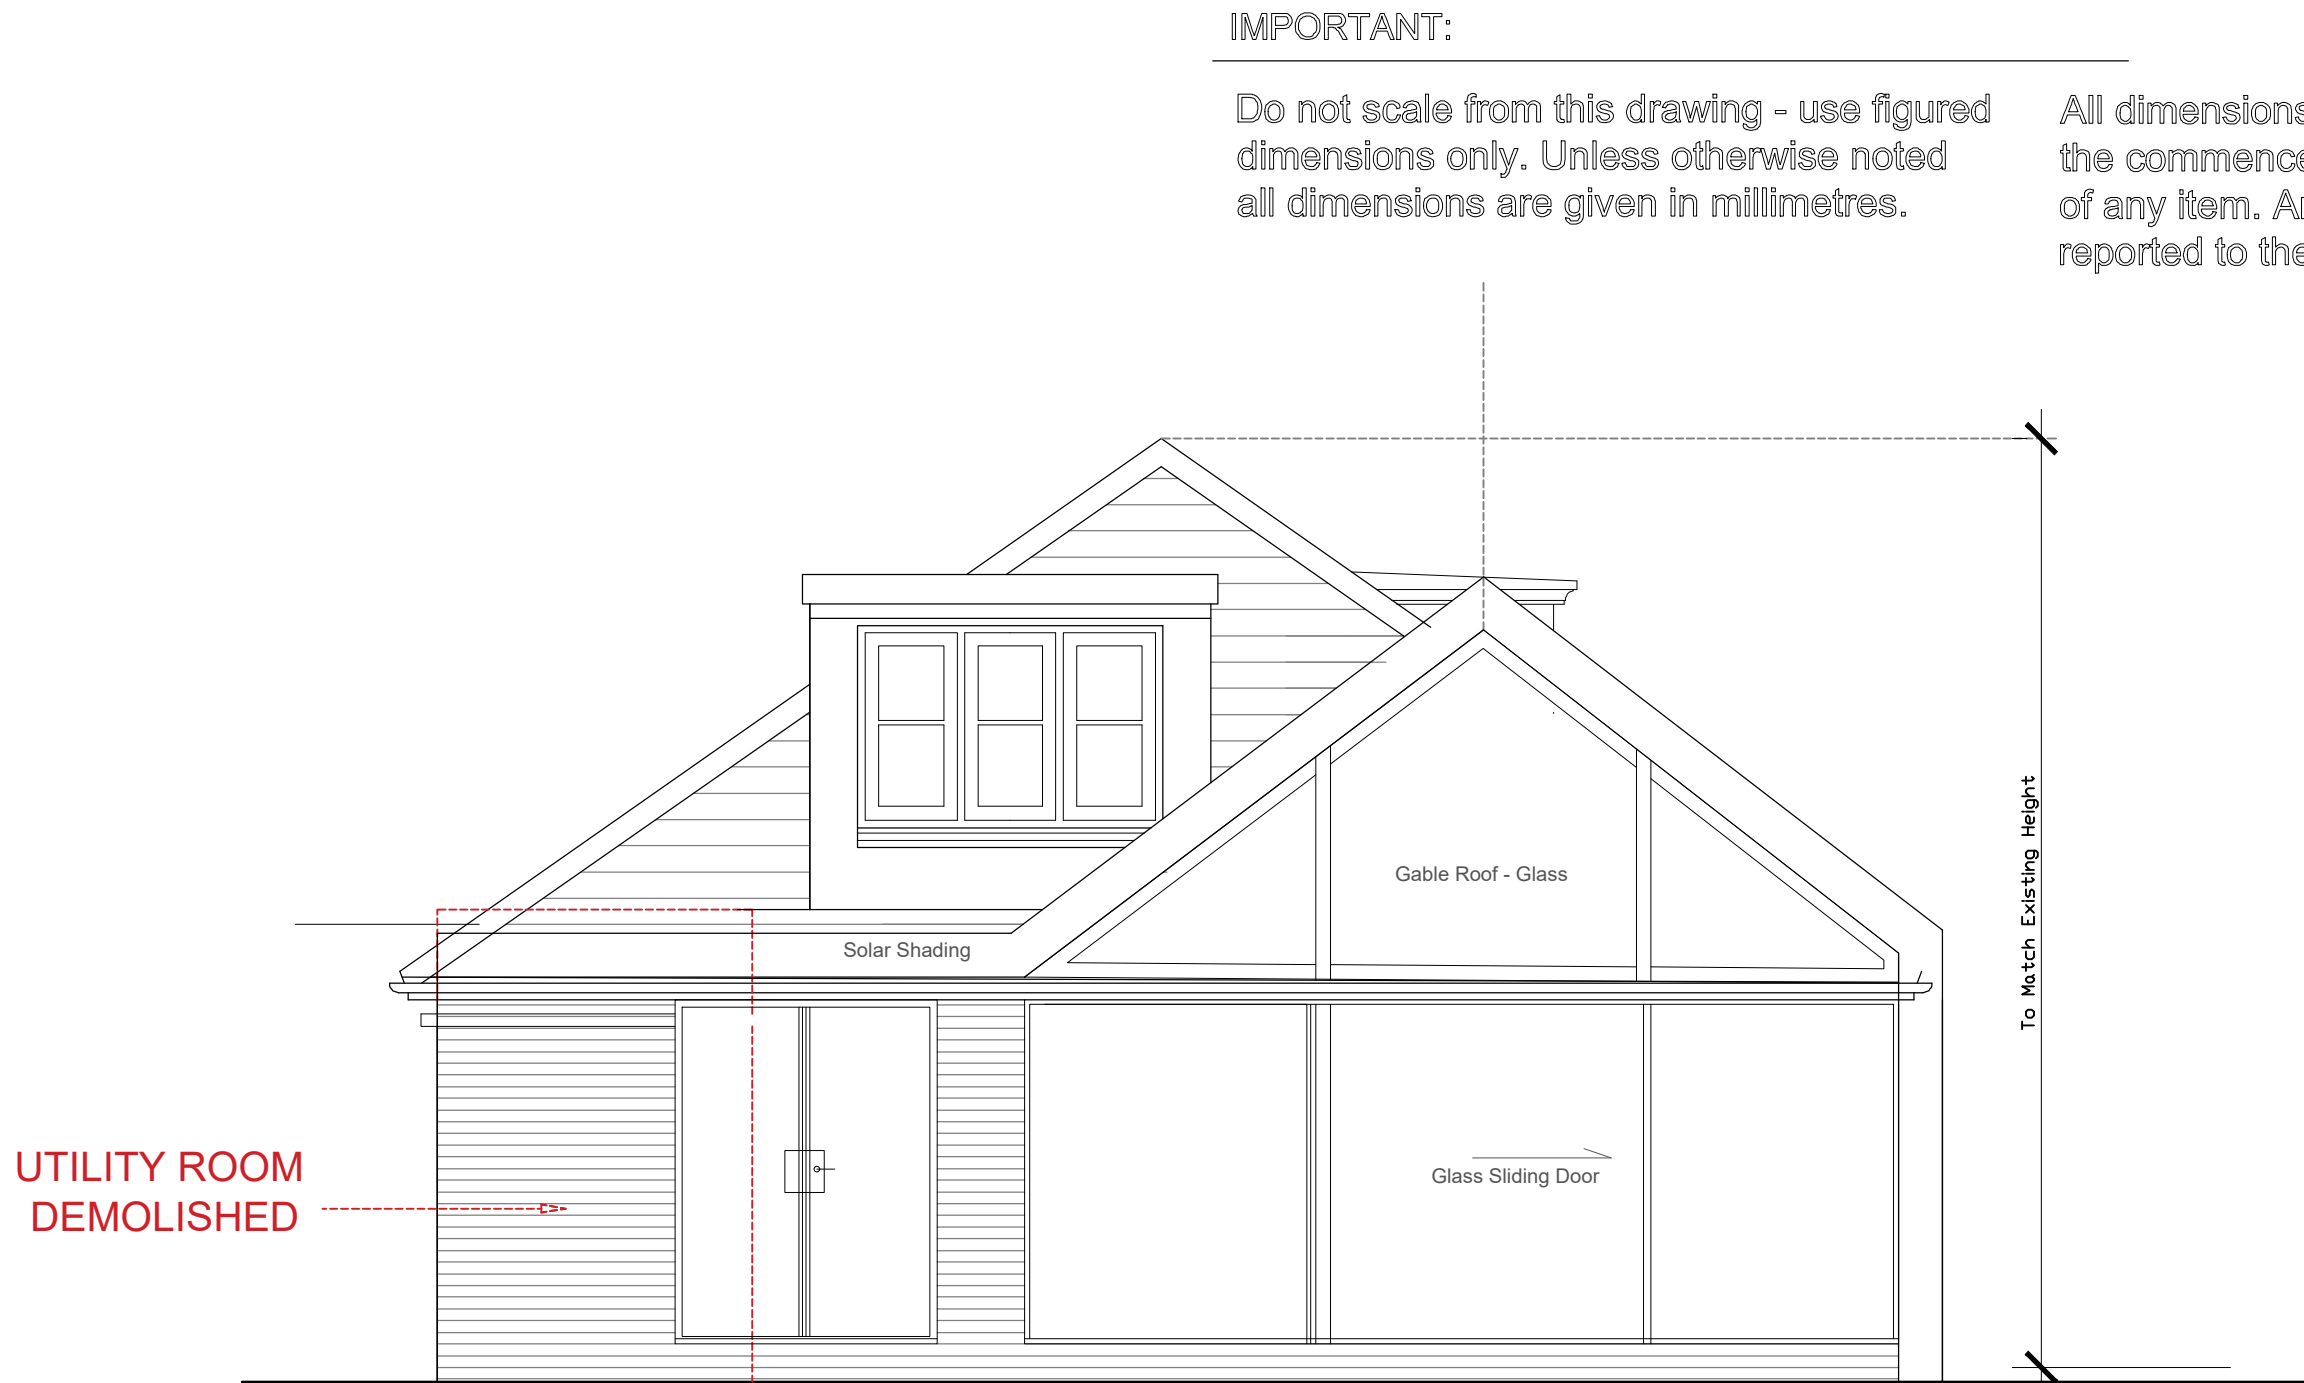


Rear Elevation (South) as Proposed

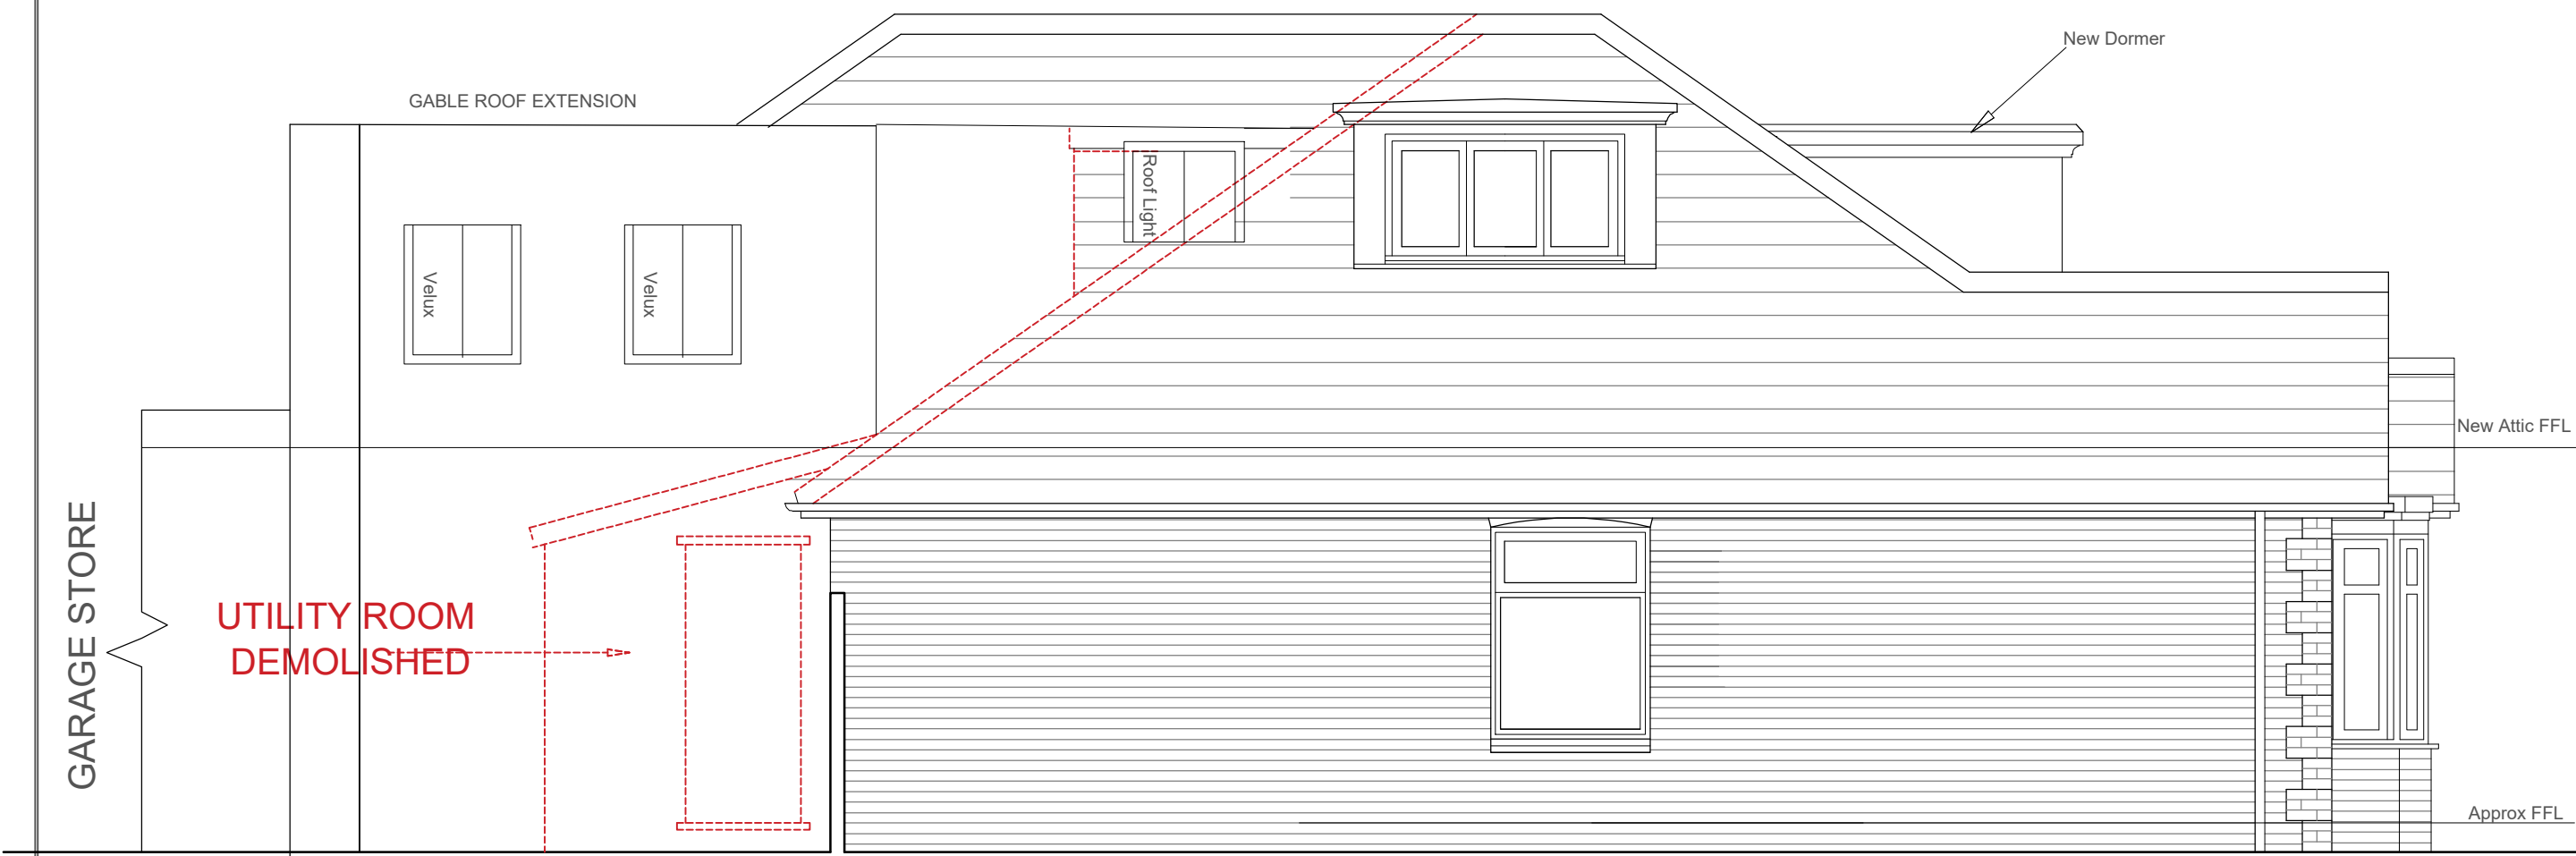

Side Elevation (East) as Proposed



Front Elevation (North) as Proposed

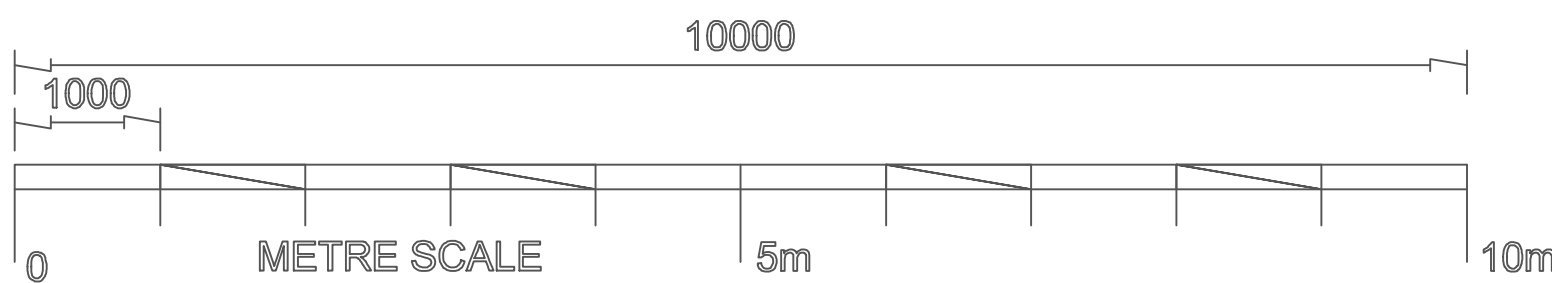

Drawing Status.	
PLANNING	
PAWEL ASIF DESIGN LTD	
Email: asif@pawelasifdesign.com	
Mobile: 07757740114	
LOCATION:	
6, Warwick Road, West Drayton, UB7 9BT	
TITLE:	
Elevations as Proposed	
SCALE:	DATE:
1:100 @ A3 sheet	4 MAY 2026
Drawing No:	06A