




PROPOSED SIDE ELEVATION 1
SCALE BAR 1:50 @ A1

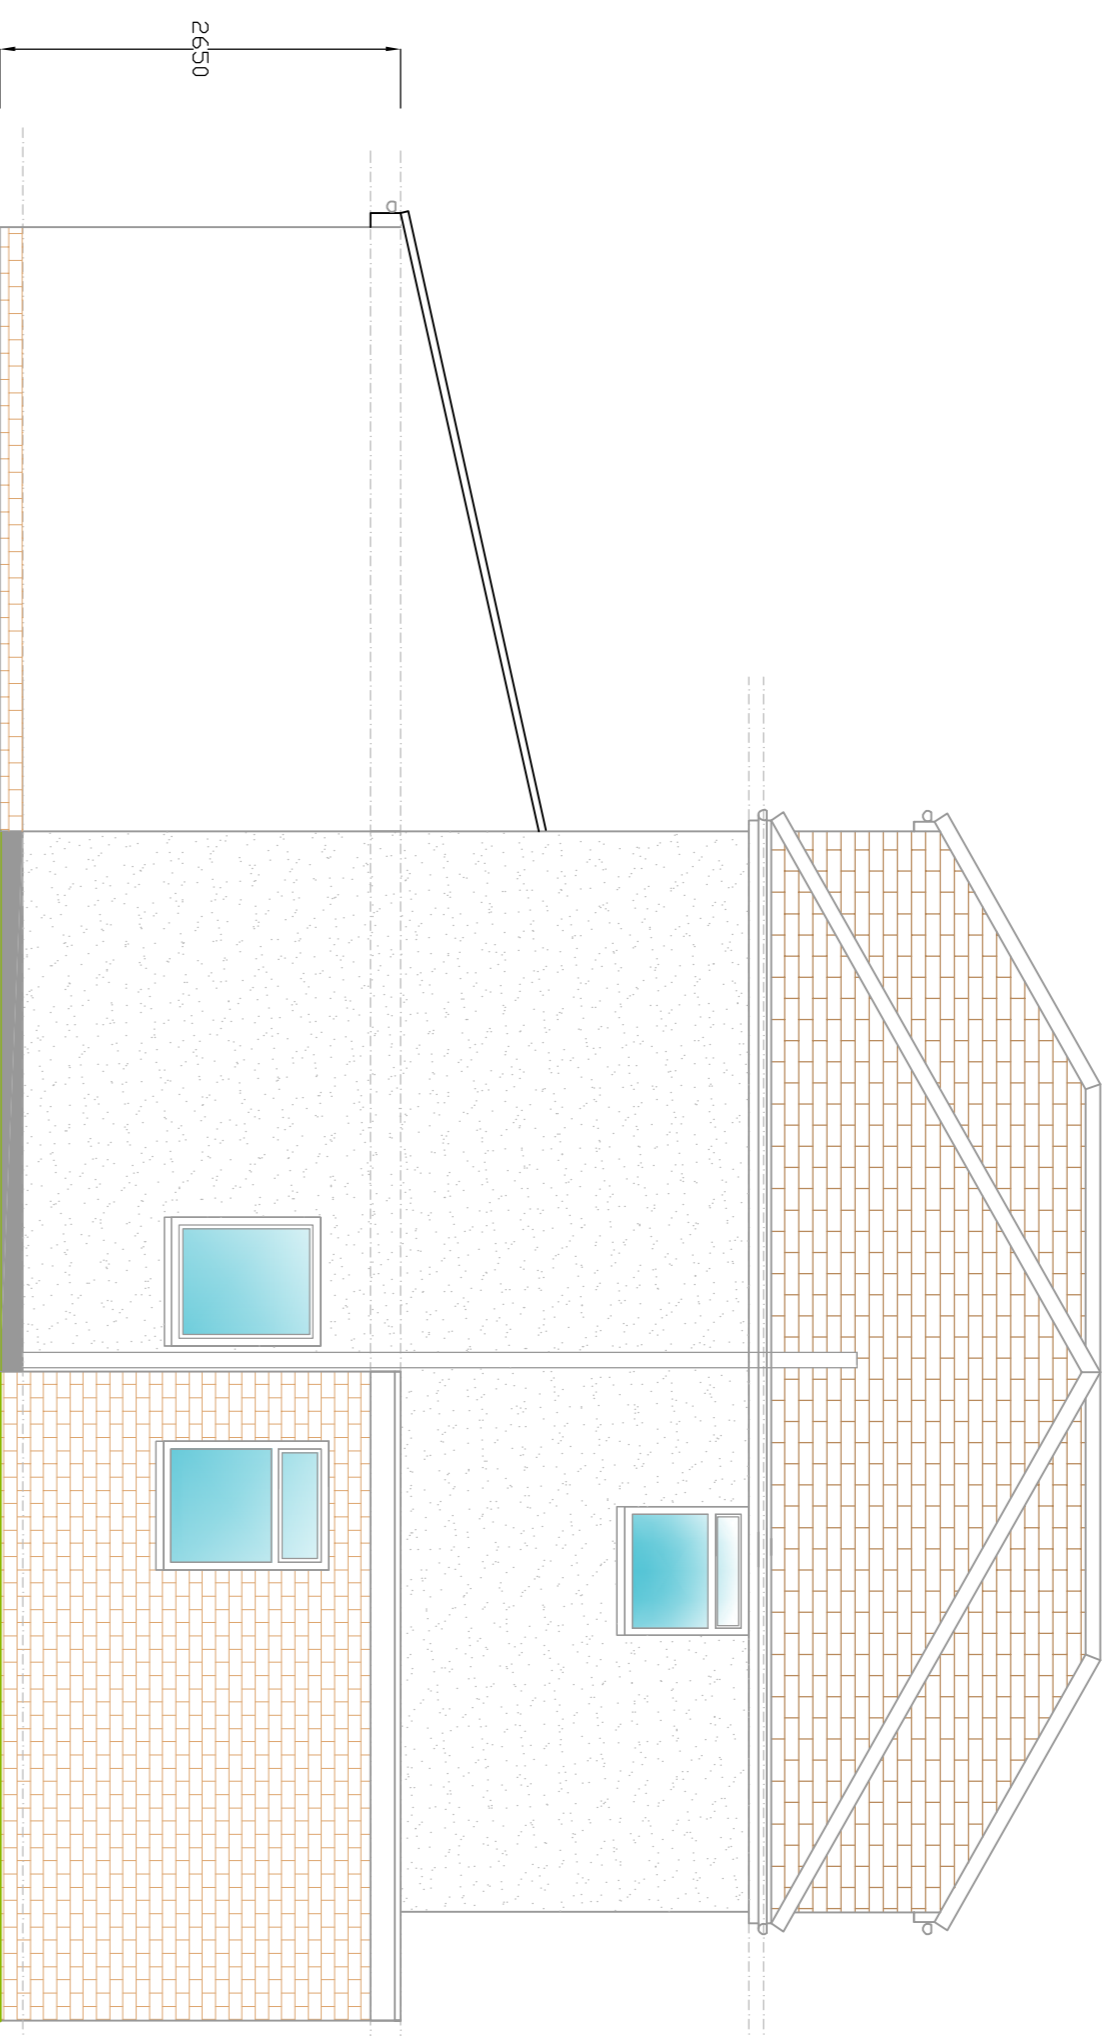

PROPOSED SIDE ELEVATION 2
SCALE BAR 1:50 @ A1

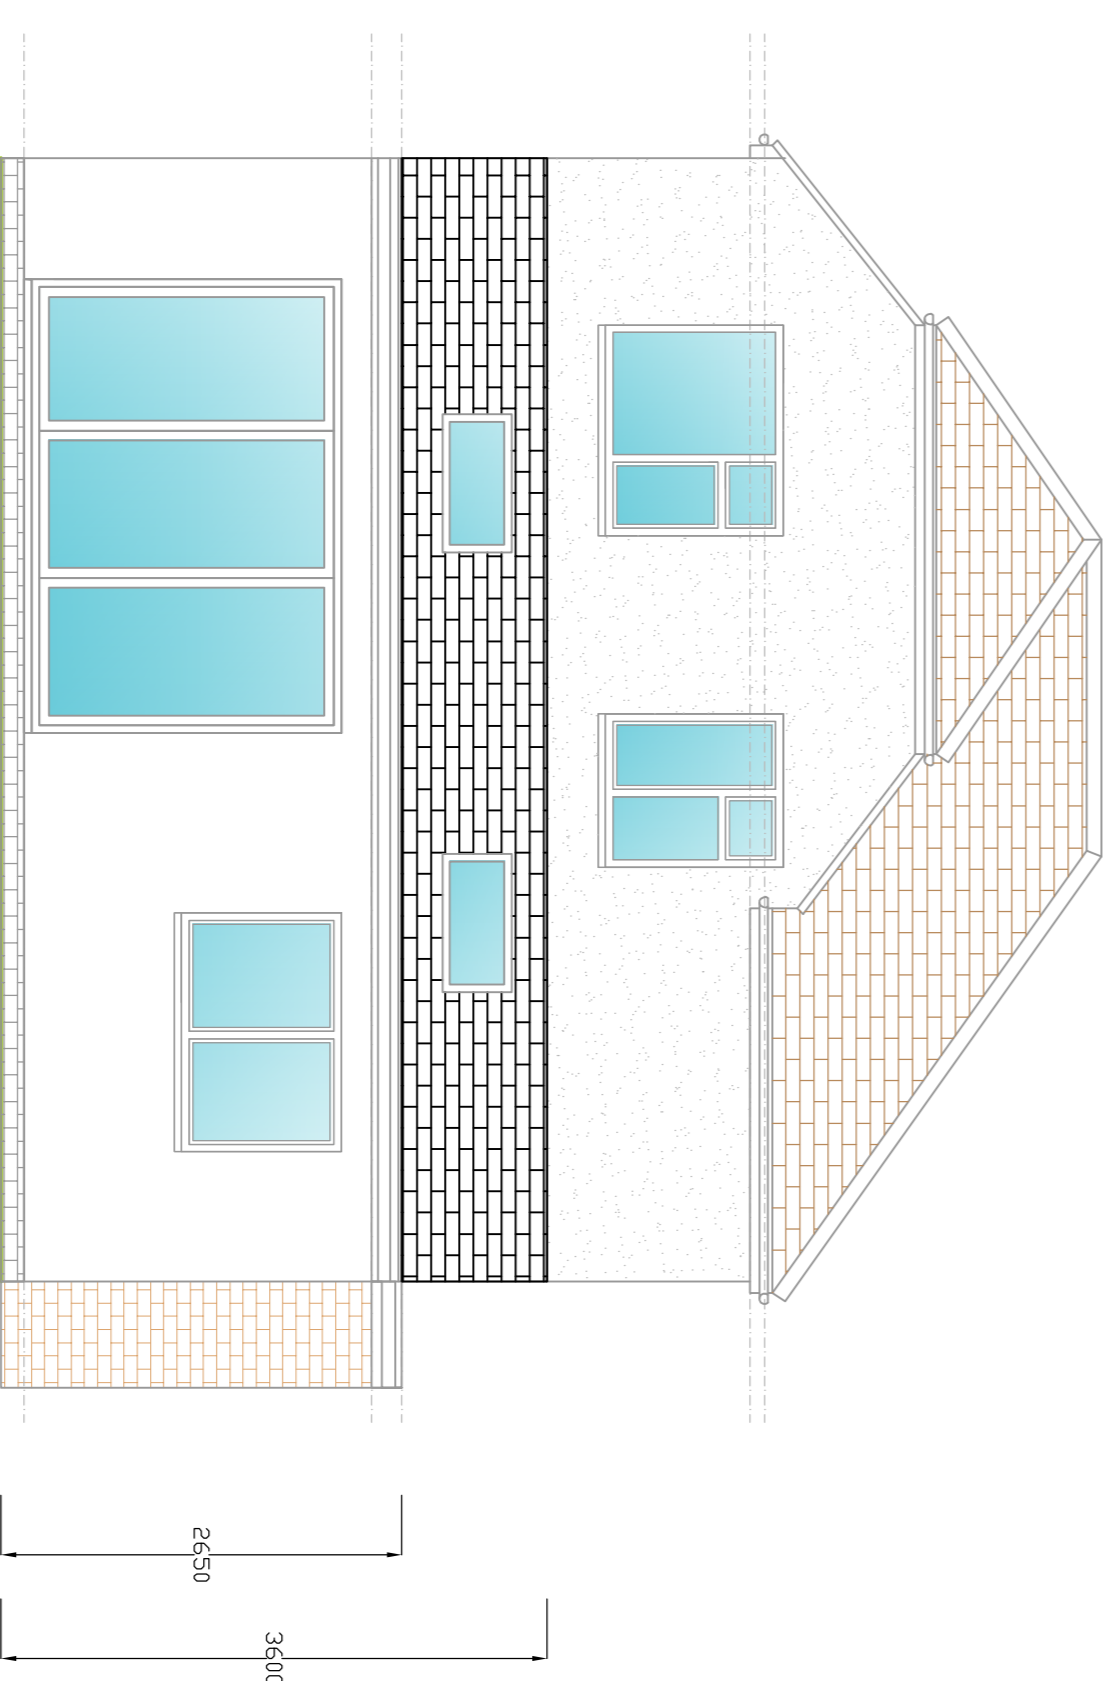

PROPOSED REAR ELEVATION
SCALE BAR 1:50 @ A1

 

SCALE BAR 1:50 @ A1

REVISION	DESCRIPTION	DATE	BY
A	PLANS REVIEWED FOLLOWING CLIENT'S COMMENTS	09.07.24	BG

Cotswold Residential Design Ltd

Oxford Office: 158 Cartton Mollie Home Park,
Milestone Road
Cartton,
Oxfordshire,
OX18 3FW
Telephone: 07856736328
Email: cotswoldresidential@yahoo.com

DRAWING TITLE: PROPOSED ELEVATIONS

SITE ADDRESS: 7 BREAKSPEAR ROAD, RUISLIP, HA4 7SB

SCALE: 1:50 @ A1

DATE: 06.07.24

DRAWN BY: BG

DRAWING NO.: BREAKPEAR/04 REVISION A