


**EXISTING GROUND FLOOR PLAN
(SCALE 1:50)**

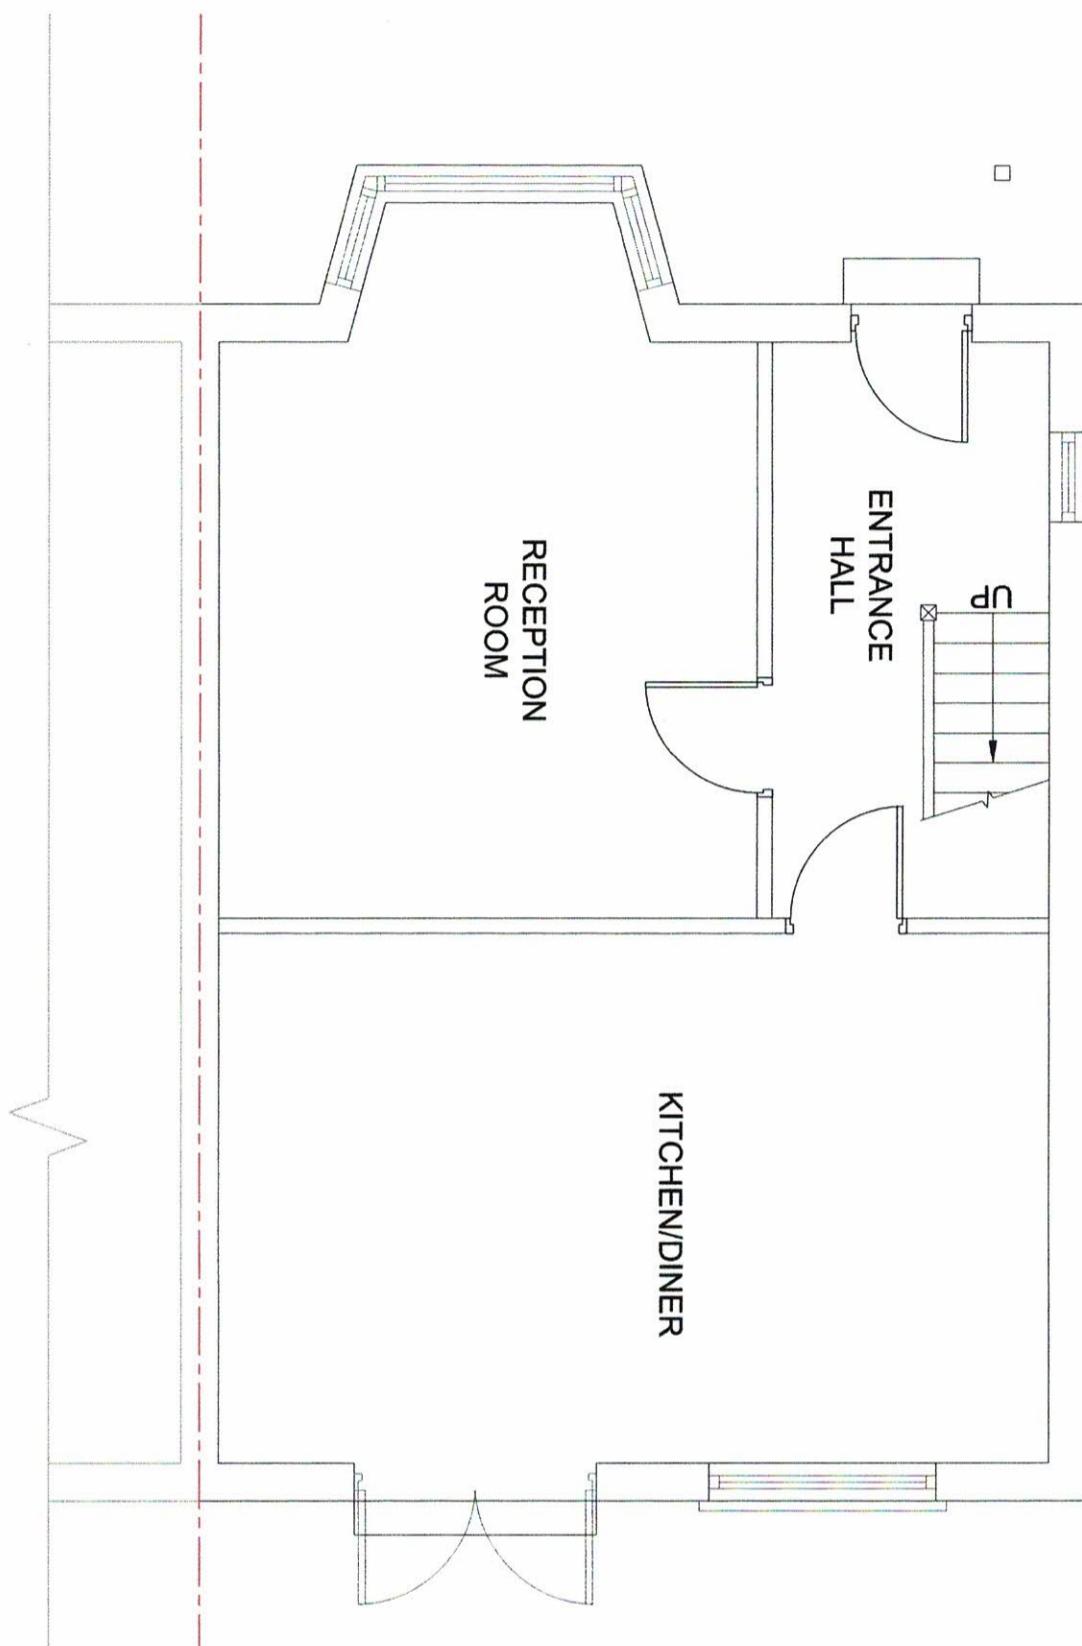

0
1
2
3
4
5m 150

SINGLE STOREY REAR EXTENSION

AT

84 ATTLEE ROAD, HAYES, NORTHLOLT UB4 9JE

SCALE: 1:50 @ A3

DATE: JULY-2025


CLIENT:

MR GURVINDER SINGH

Chani Sira
Building Designs
Mobile No. 07930146381

This Drawing is Copyright and may not be reproduced or copied, in whole or in part, without express permission.
Contractor/Builder to check all dimension on site. Before commencement of any works. Figured dimension only to be used.

**PROPOSED GROUND FLOOR PLAN
(SCALE 1:50)**

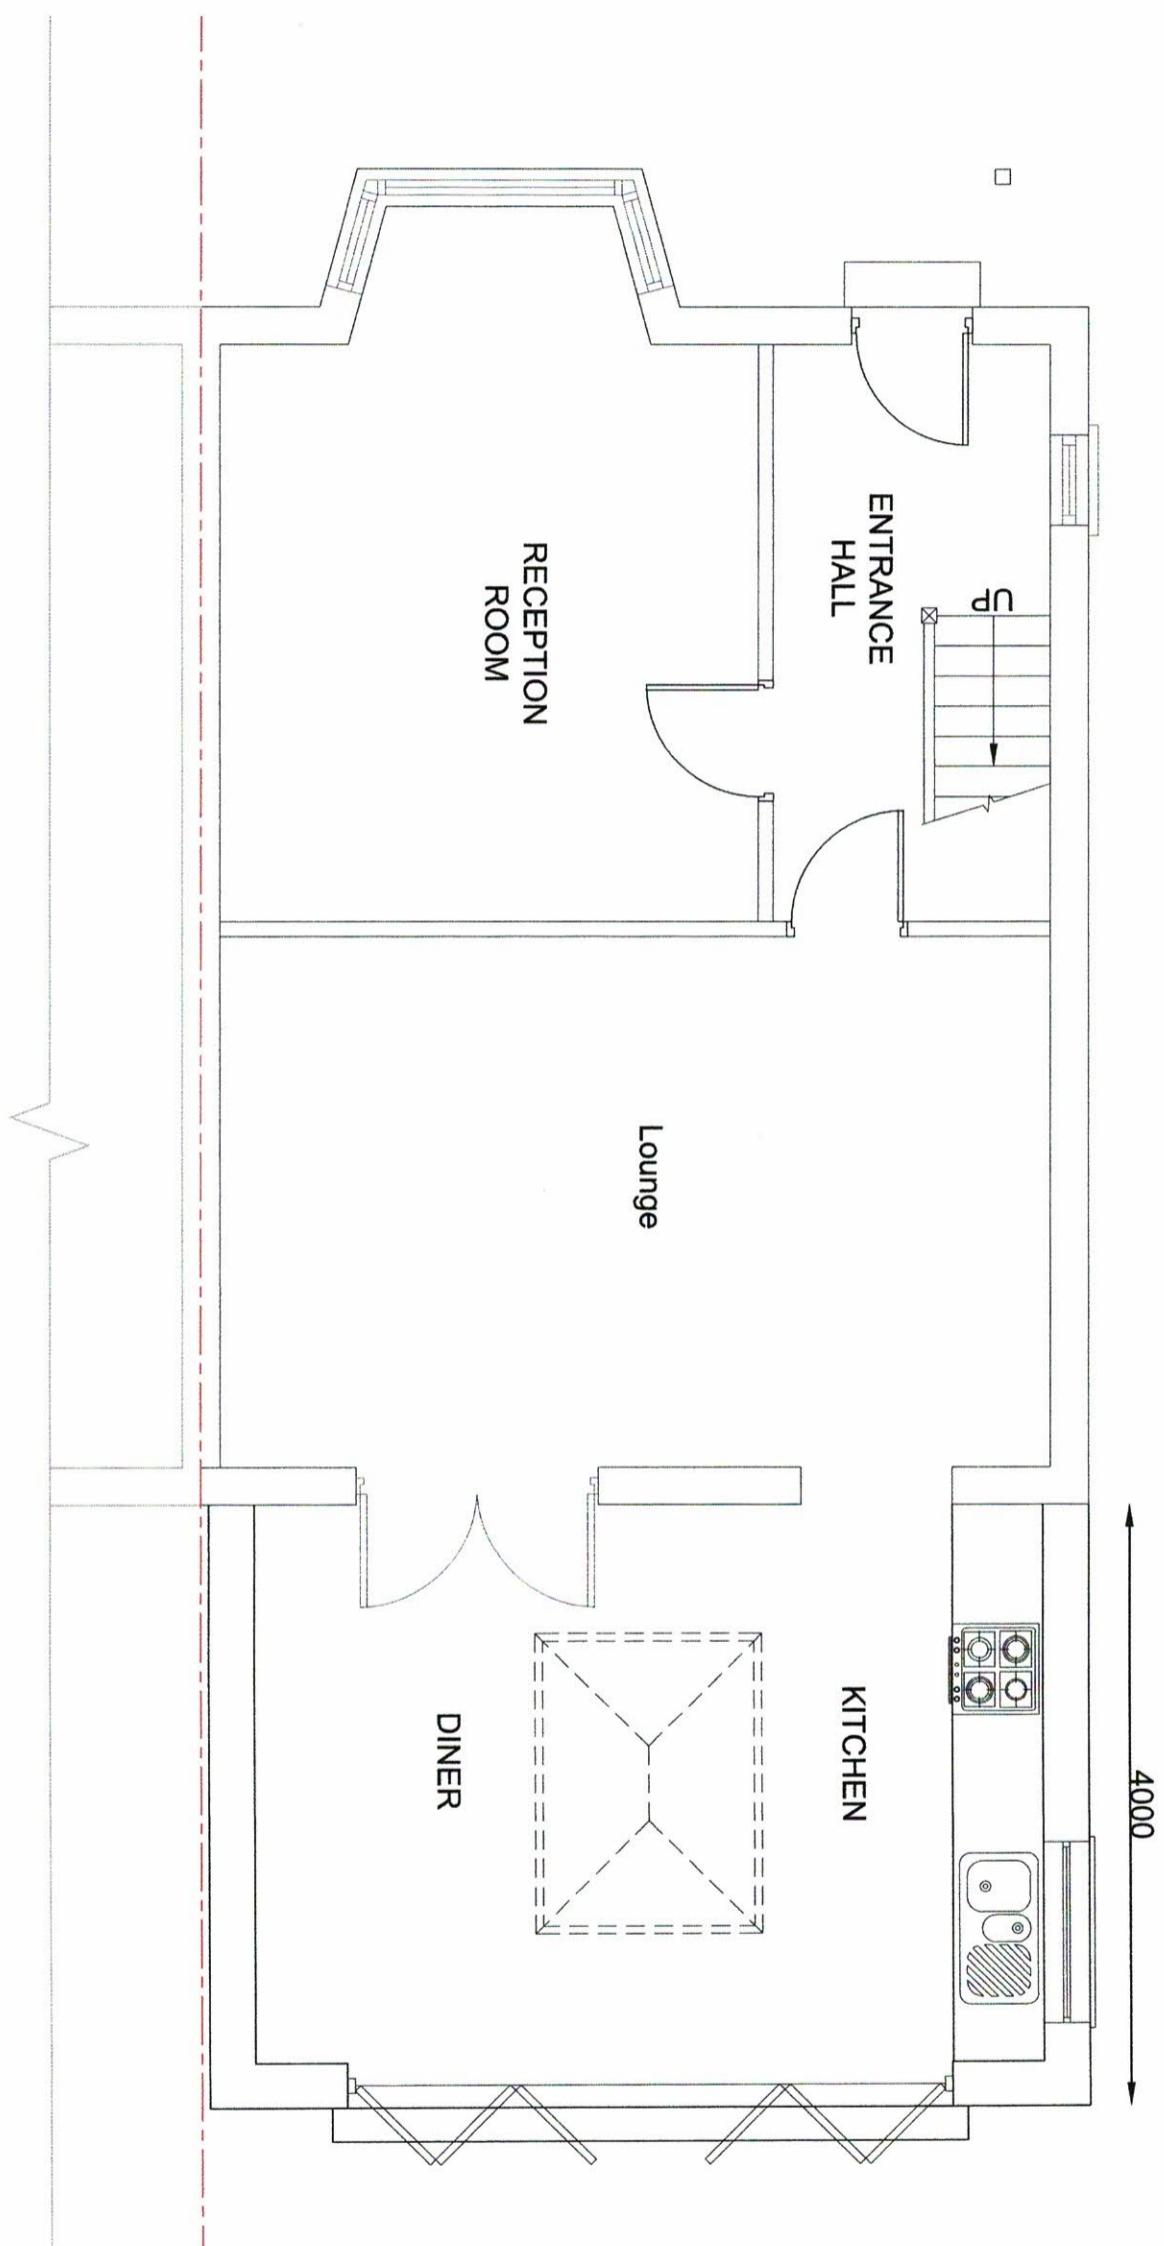

SINGLE STOREY REAR EXTENSION

AT

84 ATTLEE ROAD, HAYES, NORTHLOLT UB4 9JE

SCALE: 1:50 @ A3


DATE: JULY-2025

CLIENT:


MR GURVINDER SINGH

Chani Sira
Building Designs
Mobile No. 07930146381


This Drawing is Copyright, and may not be reproduced or copied, in whole or in part, without express permission.
Contractor/Builder to check all dimension on site, Before commencement of any works. Figured dimension only to be used.

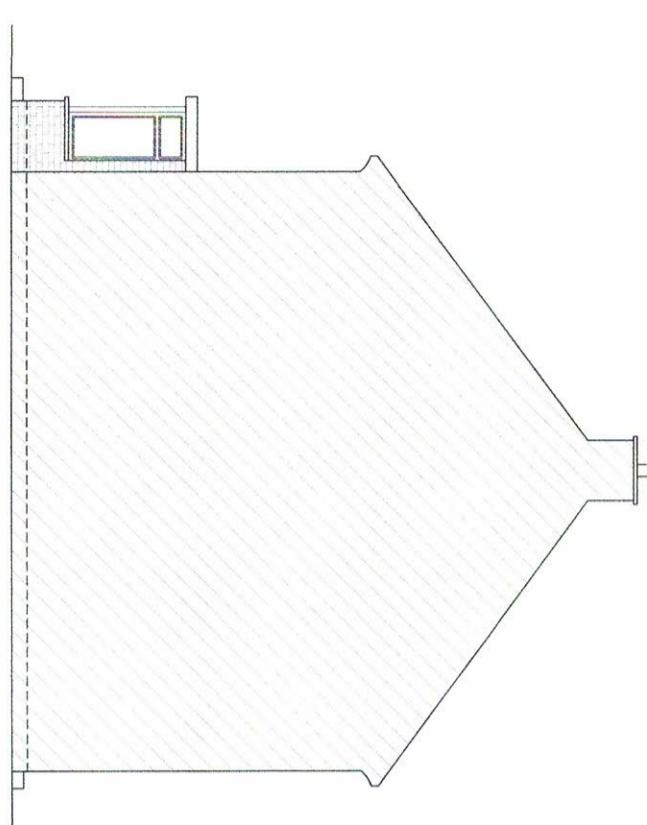


EXISTING RIGHT SIDE ELEVATION
(SCALE 1:100)

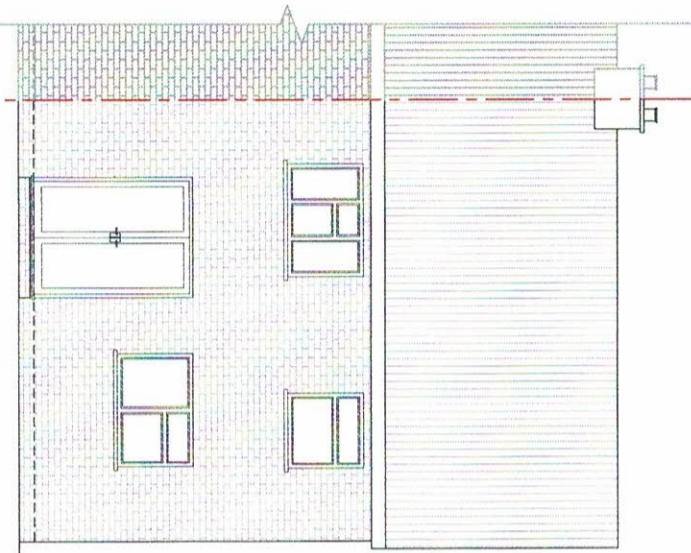

EXISTING REAR ELEVATION
(SCALE 1:100)

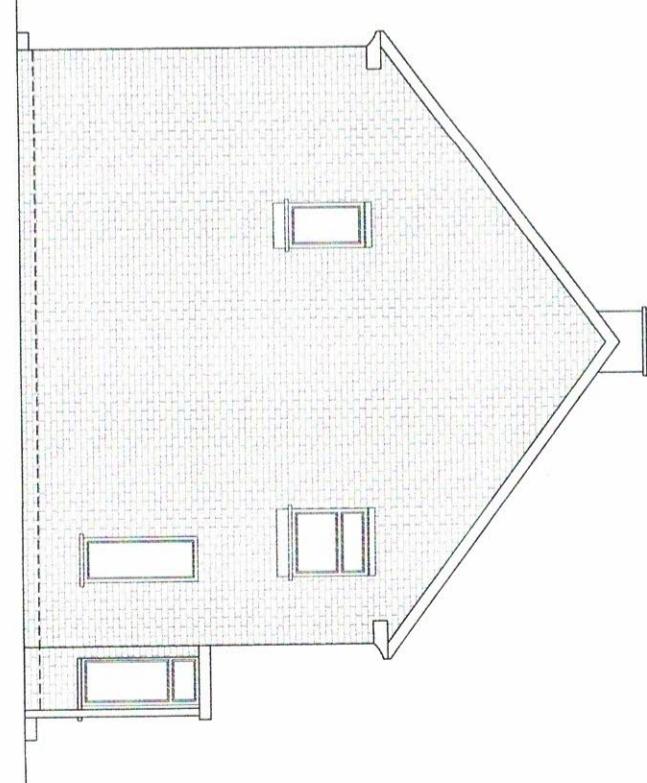

EXISTING LEFT SIDE ELEVATION
(SCALE 1:100)

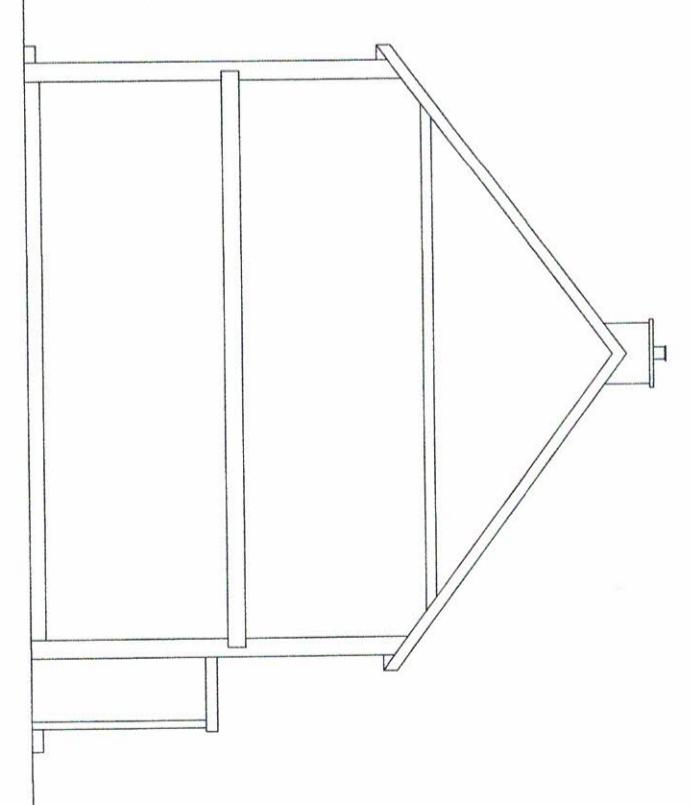

EXISTING LEFT SIDE SECTION
(SCALE 1:100)

**SINGLE STOREY REAR EXTENSION
AT**

84 ATTLEE ROAD, HAYES, NORTHOLT UB4 9JE


SCALE: 1:100 @ A3 DATE: JULY-2025

CLIENT:
MR GURVINDER SINGH

Chani Sira
Building Designs
Mobile No. 07930146381

0 1 2 3 4 5 6 7 8 9 @ A3 10m 1:100

This Drawing is Copyright and may not be reproduced or copied, in whole or in part, without express permission.
Contractor/Builder to check all dimension on site, Before commencement of any works. Figured dimension only to be used.

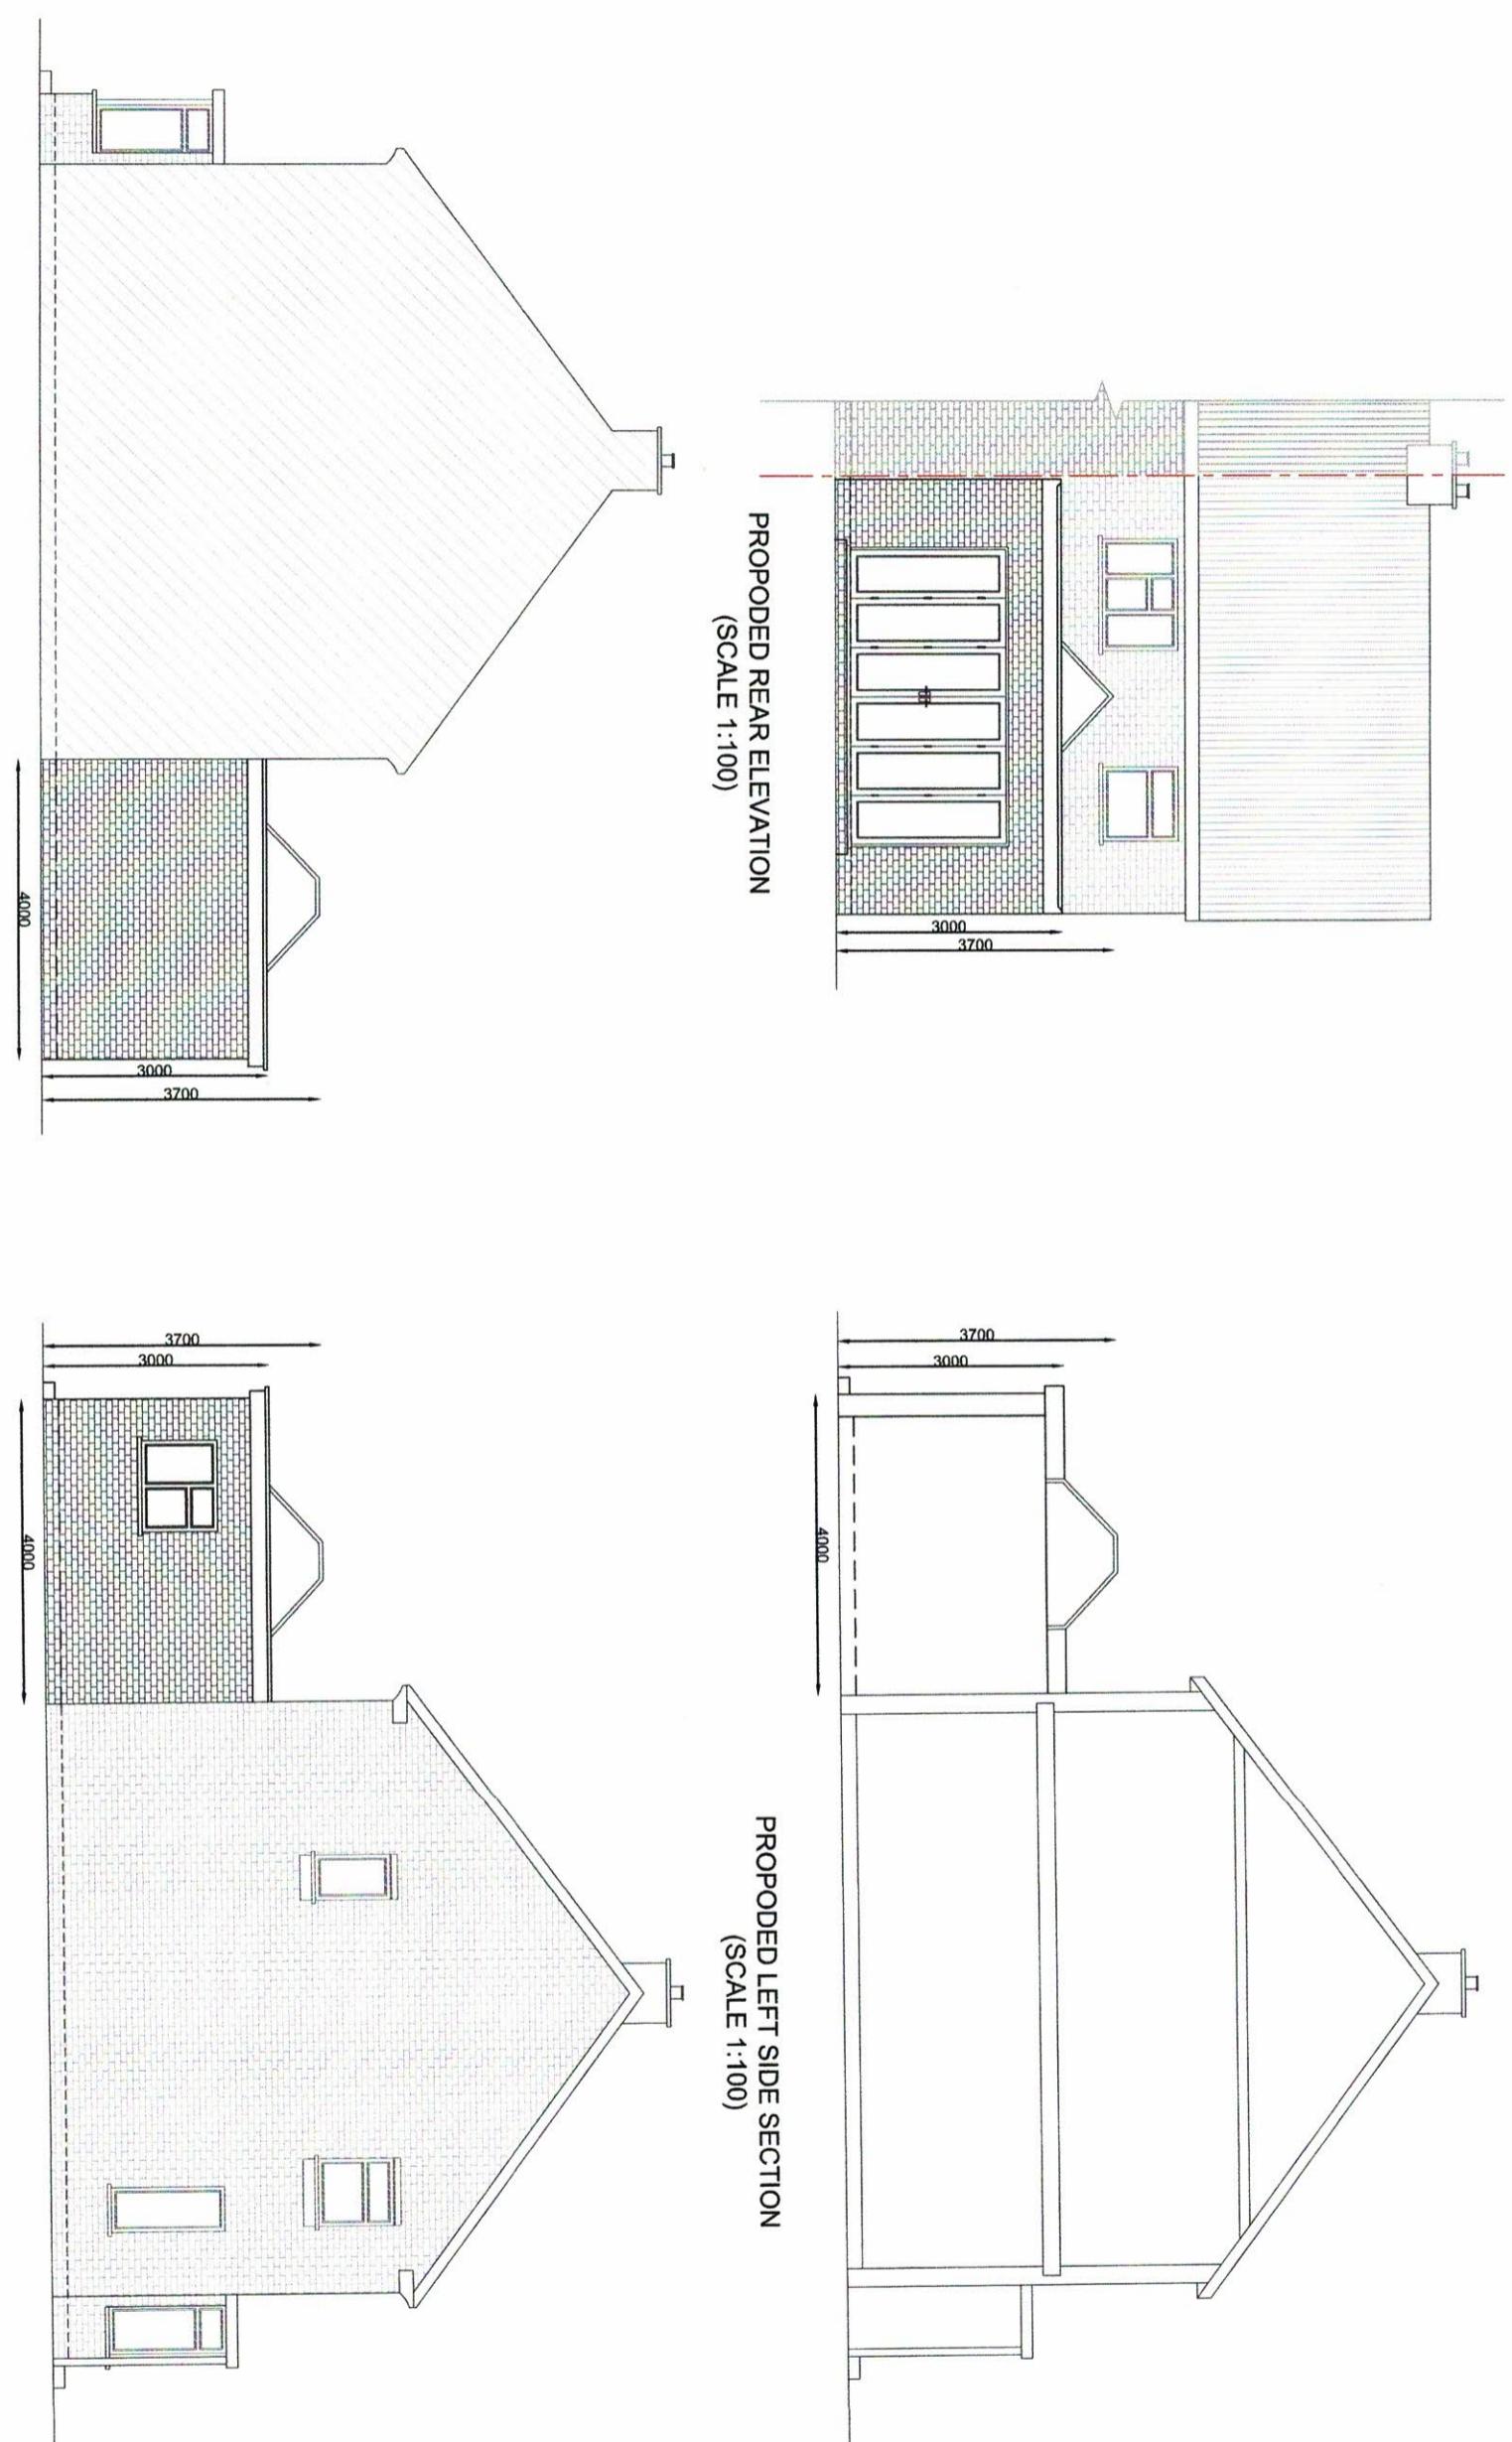

**SINGLE STOREY REAR EXTENSION
AT
84 ATTLEE ROAD, HAYES, NORTHOLT UB4 9JE**

SCALE: 1:100 @ A3 | DATE: JULY-2025

CLIENT:
MR GURVINDER SINGH

Building Designs
Mobile No. 07930146381

This Drawing is Copyright and may not be reproduced or copied, in whole or in part, without express permission.
Contractor/Builder to check all dimension on site. Before commencement of any works. Figured dimension only to be used.