



PROPOSED OUT BUILDING.

BOUNDARY LINE.


30000

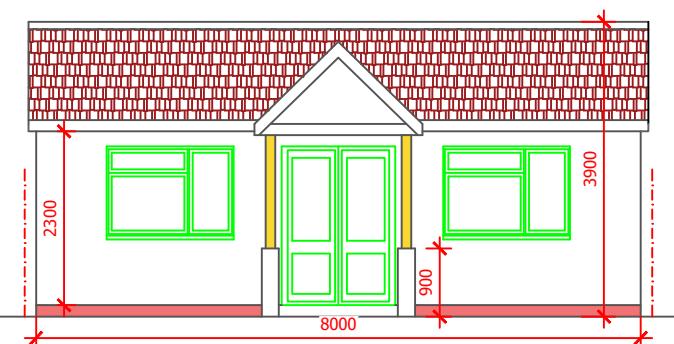


PROPOSED FRONT ELEVATION.

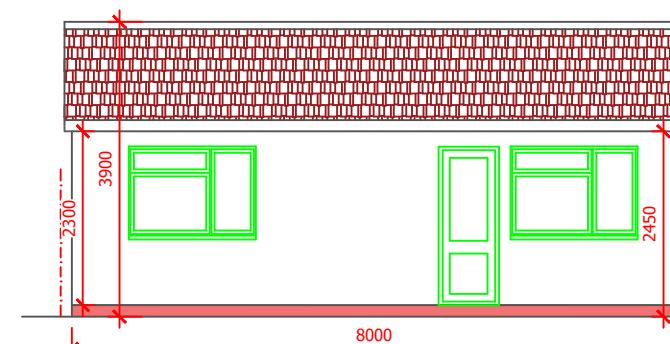

PROPOSED REAR ELEVATION.

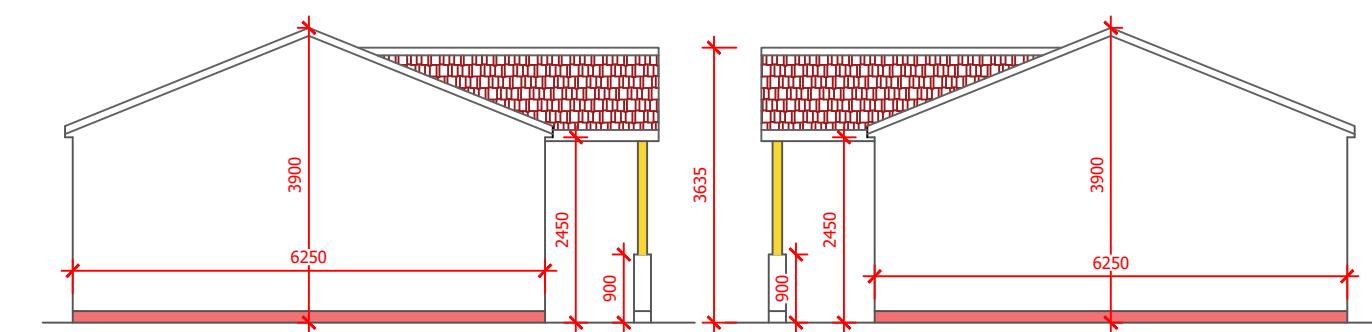

PROPOSED SIDE ELEVATION.

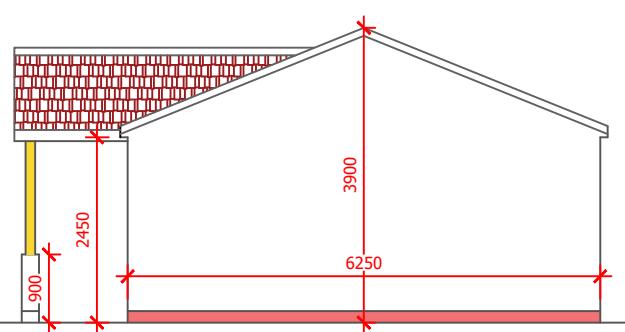

PROPOSED SIDE ELEVATION.

44

46

48



MAIN HOUSE.

0 1 2 3 4 5 Mts

SCALE 1 : 100. @ A3.

DWG. NO. EA /02/46/JAN /1 .

Email: engineersassociates@mail.com  
mobile: 07877576865

SCALE 1 : 100. @ A3.

MR AHMED NADAR.

PROPOSED OUTBUILDING AT  
46 WENTWORTH CRESCENT.  
HAYES. UB3 1NN.