


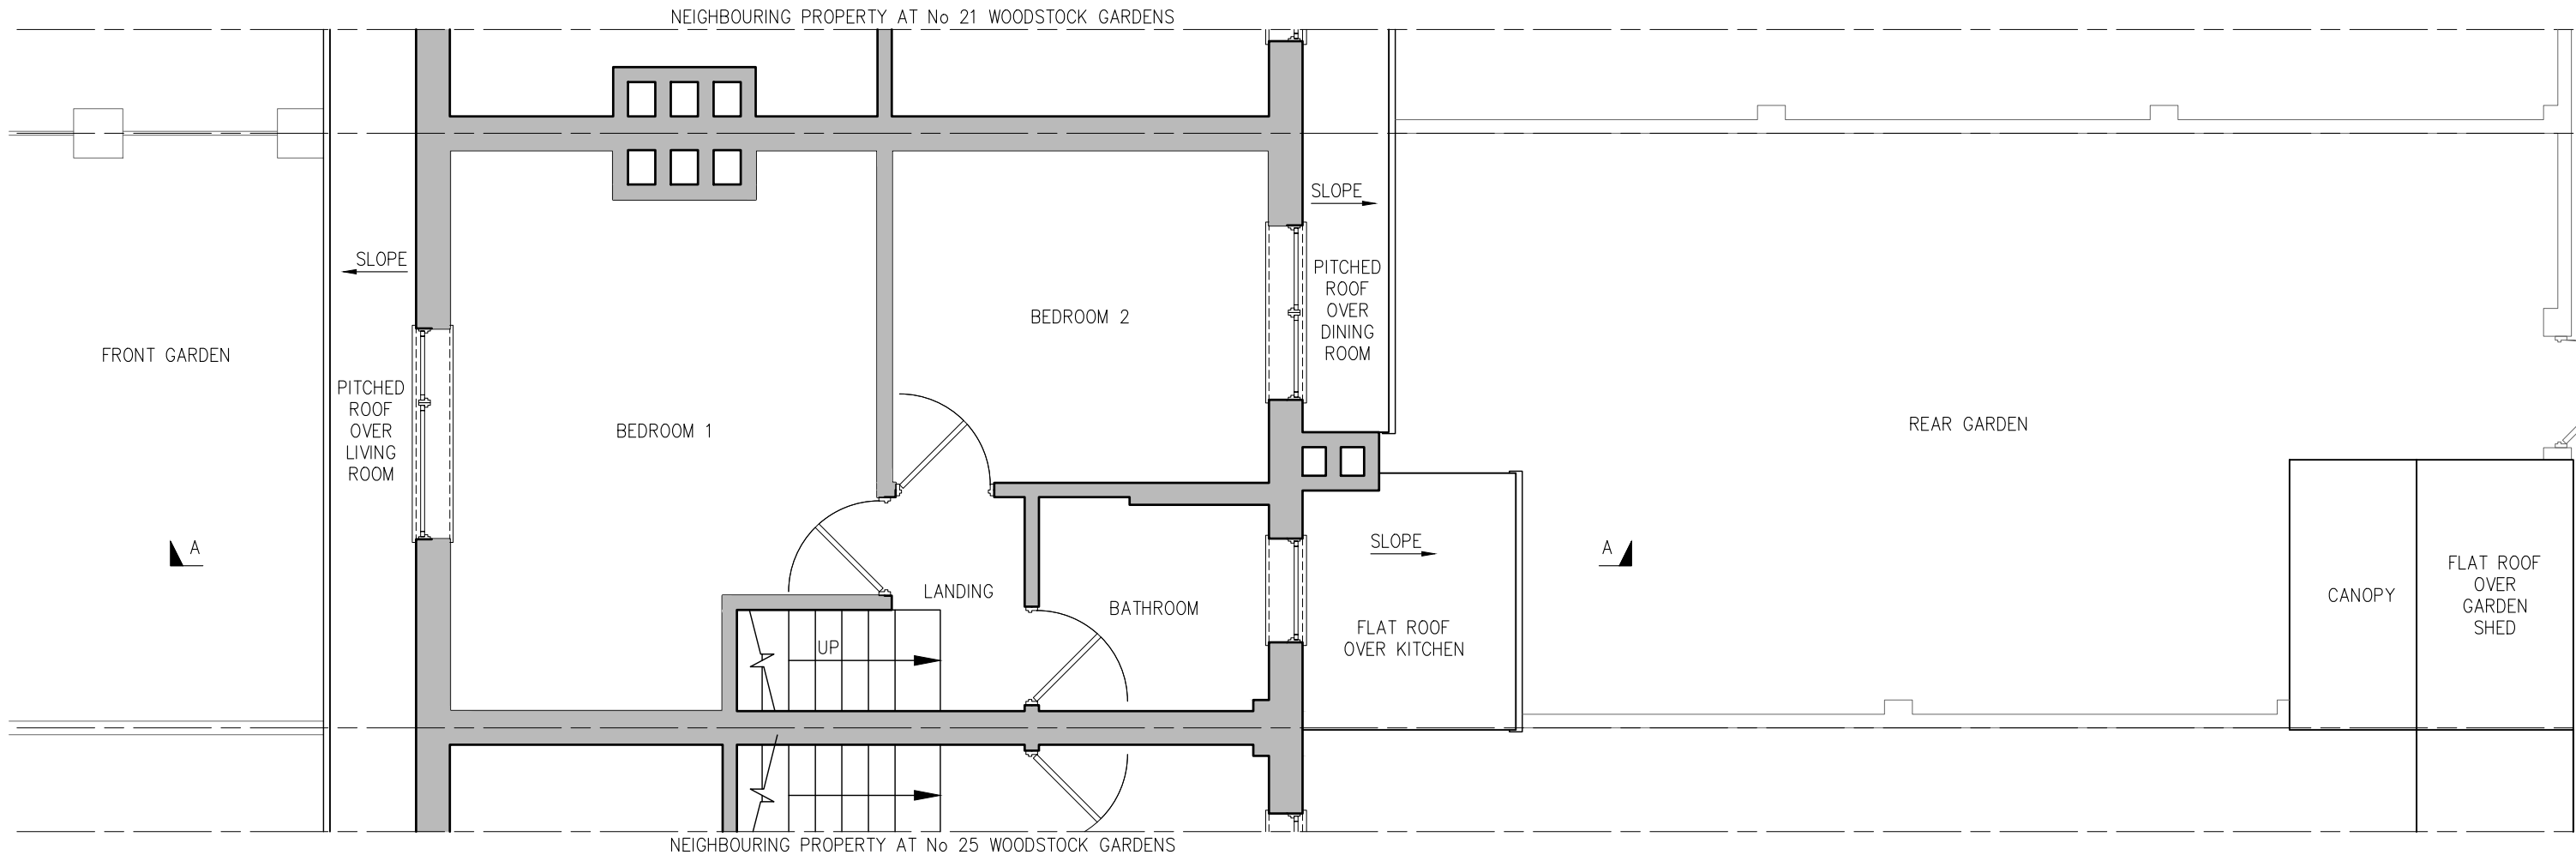

EXISTING FIRST FLOOR PLAN
SCALE 1:50

- NOTES:
- FOR GENERAL NOTES REFER TO DRAWING 562 – A01.
 - ALL DIMENSIONS TO BE CONFIRMED ON SITE BEFORE WORK COMMENCEMENT AND / OR ORDERING MATERIALS. ANY DISCREPANCY MUST BE REPORTED IMMEDIATELY TO THE ENGINEER.
 - ALL TEMPORARY PROPPING MUST BE DESIGNED AND MAINTAINED BY THE CONTRACTOR.



P1 – NEIGHBOUR CONSULTATION
SCHEME APPLICATION – 22.04.24
P0 – FOR COMMENTS – 20.04.24

S. P. Szarek Designs Ltd.
T: 07904 210078 | E: slawomirsz@yahoo.co.uk

JOB TITLE	
REAR EXTENSION AT 23 WOODSTOCK GARDENS HAYES MIDDLESEX UB4 8BA	
DRAWING TITLE	
EXISTING FIRST FLOOR PLAN	
CLIENT	
MS. MARTA PIDLISNA	
DRAWN BY:	DATE
SPS	APR 2024
CHECKED	DATE
JOB NUMBER	SCALE @ A3
563	1:50
DRAWING NUMBER	
563 – A03	
REVISION	P0 P1