




**EXISTING FRONT ELEVATION**  
SCALE 1:50

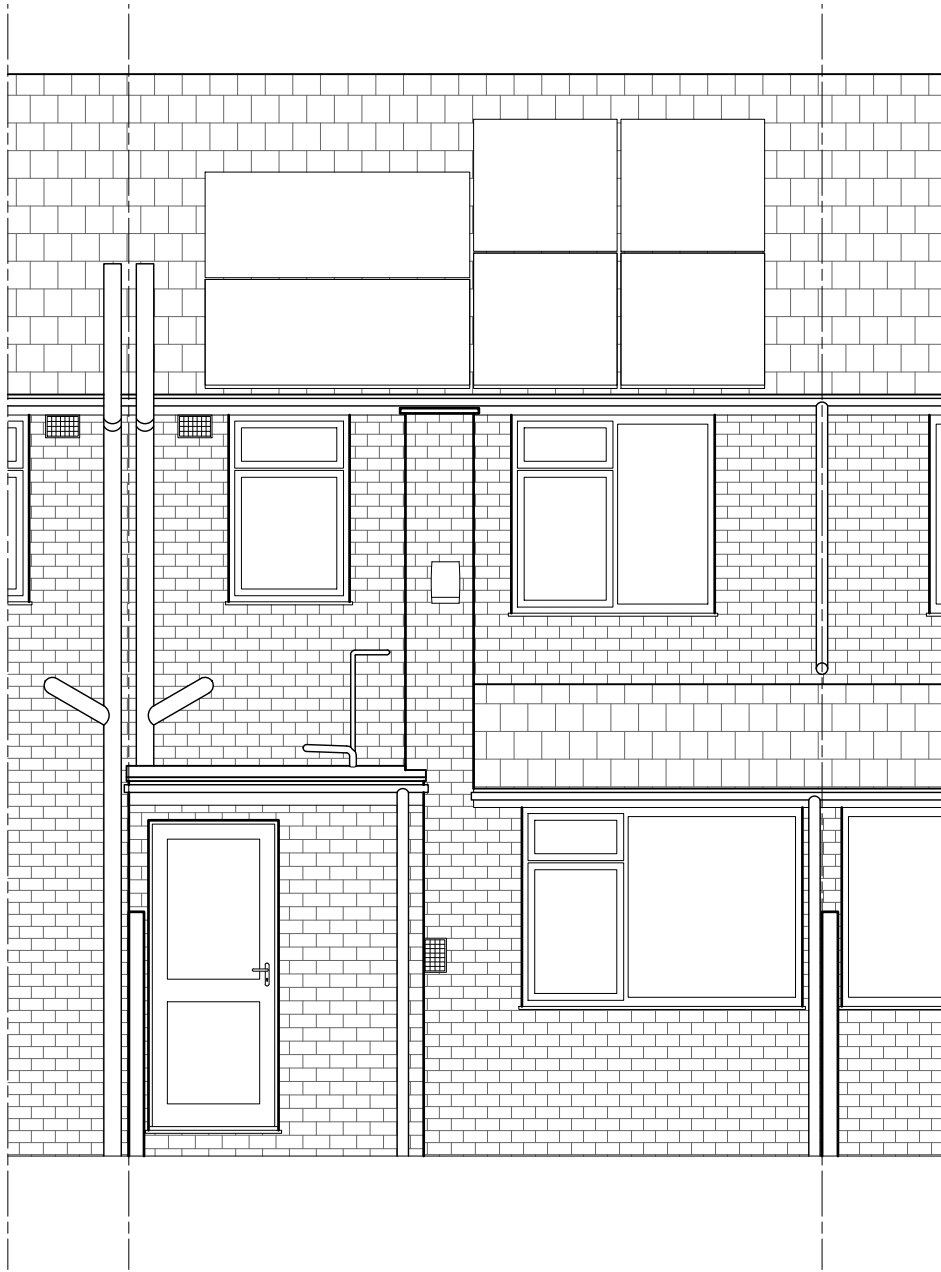

**EXISTING REAR ELEVATION**  
SCALE 1:50

NOTES:  
1. FOR GENERAL NOTES REFER TO DRAWING 563 – A01.  
2. ALL DIMENSIONS TO BE CONFIRMED ON SITE BEFORE WORK COMMENCEMENT AND / OR ORDERING MATERIALS. ANY DISCREPANCY MUST BE REPORTED IMMEDIATELY TO THE ENGINEER.  
3. ALL TEMPORARY PROPPING MUST BE DESIGNED AND MAINTAINED BY THE CONTRACTOR.



P1 – NEIGHBOUR CONSULTATION  
SCHEME APPLICATION – 22.04.24  
P0 – FOR COMMENTS – 20.04.24

|                                                                                      |                    |
|--------------------------------------------------------------------------------------|--------------------|
| <b>S. P. Szarek Designs Ltd.</b><br>T: 07904 210078   E: slawomirsz@yahoo.co.uk      |                    |
| JOB TITLE<br>REAR EXTENSION AT<br>23 WOODSTOCK GARDENS<br>HAYES<br>MIDDLESEX UB4 8BA |                    |
| DRAWING TITLE<br>EXISTING FRONT AND REAR<br>ELEVATIONS                               |                    |
| CLIENT<br>MS. MARTA PIDLISNA                                                         |                    |
| DRAWN BY:<br>SPS                                                                     | DATE<br>APR 2024   |
| CHECKED                                                                              | DATE               |
| JOB NUMBER<br>563                                                                    | SCALE @ A3<br>1:50 |
| DRAWING NUMBER<br>563 – A06                                                          |                    |
| REVISION                                                                             | P0 P1              |