


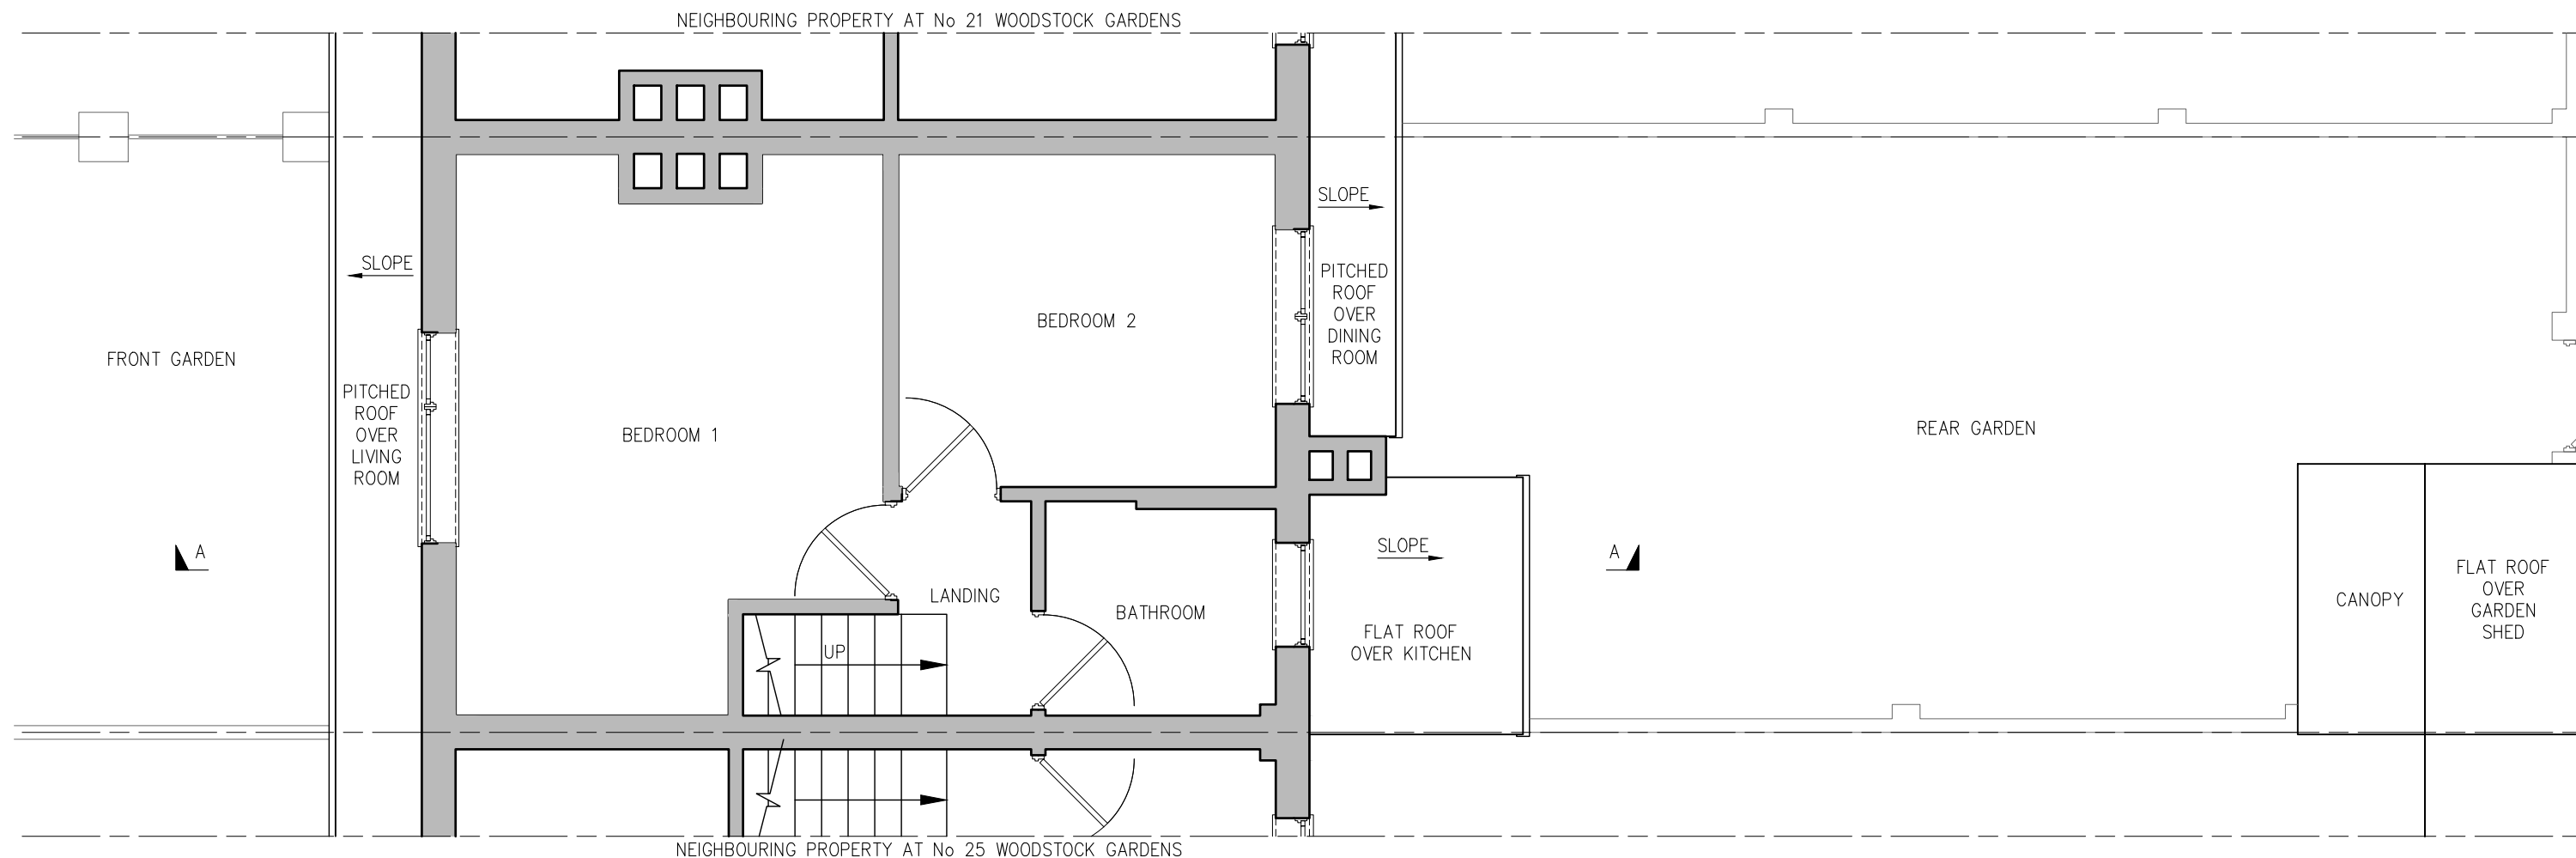

EXISTING FIRST FLOOR PLAN
SCALE 1:50

- NOTES:
- FOR GENERAL NOTES REFER TO DRAWING 562 – A01.
 - ALL DIMENSIONS TO BE CONFIRMED ON SITE BEFORE WORK COMMENCEMENT AND / OR ORDERING MATERIALS. ANY DISCREPANCY MUST BE REPORTED IMMEDIATELY TO THE ENGINEER.
 - ALL TEMPORARY PROPPING MUST BE DESIGNED AND MAINTAINED BY THE CONTRACTOR.



P2 – NEIGHBOUR CONSULTATION SCHEME
APPLICATION RESUBMISSION – 21.06.24
P1 – NEIGHBOUR CONSULTATION SCHEME
APPLICATION – RESUBMISSION – 22.04.24
P0 – FOR COMMENTS – 20.04.24

S. P. Szarek Designs Ltd.

T: 07904 210078 | E: slawomirsz@yahoo.co.uk

JOB TITLE
REAR EXTENSION AT
23 WOODSTOCK GARDENS
HAYES
MIDDLESEX UB4 8BA

DRAWING TITLE
EXISTING FIRST FLOOR
PLAN

CLIENT
MS. MARTA PIDLISNA

DRAWN BY:	DATE
SPS	APR 2024

CHECKED	DATE

JOB NUMBER	SCALE @ A3
563	1:50

DRAWING NUMBER
563 – A03

REVISION	P0	P1	P2						
----------	----	----	----	--	--	--	--	--	--