



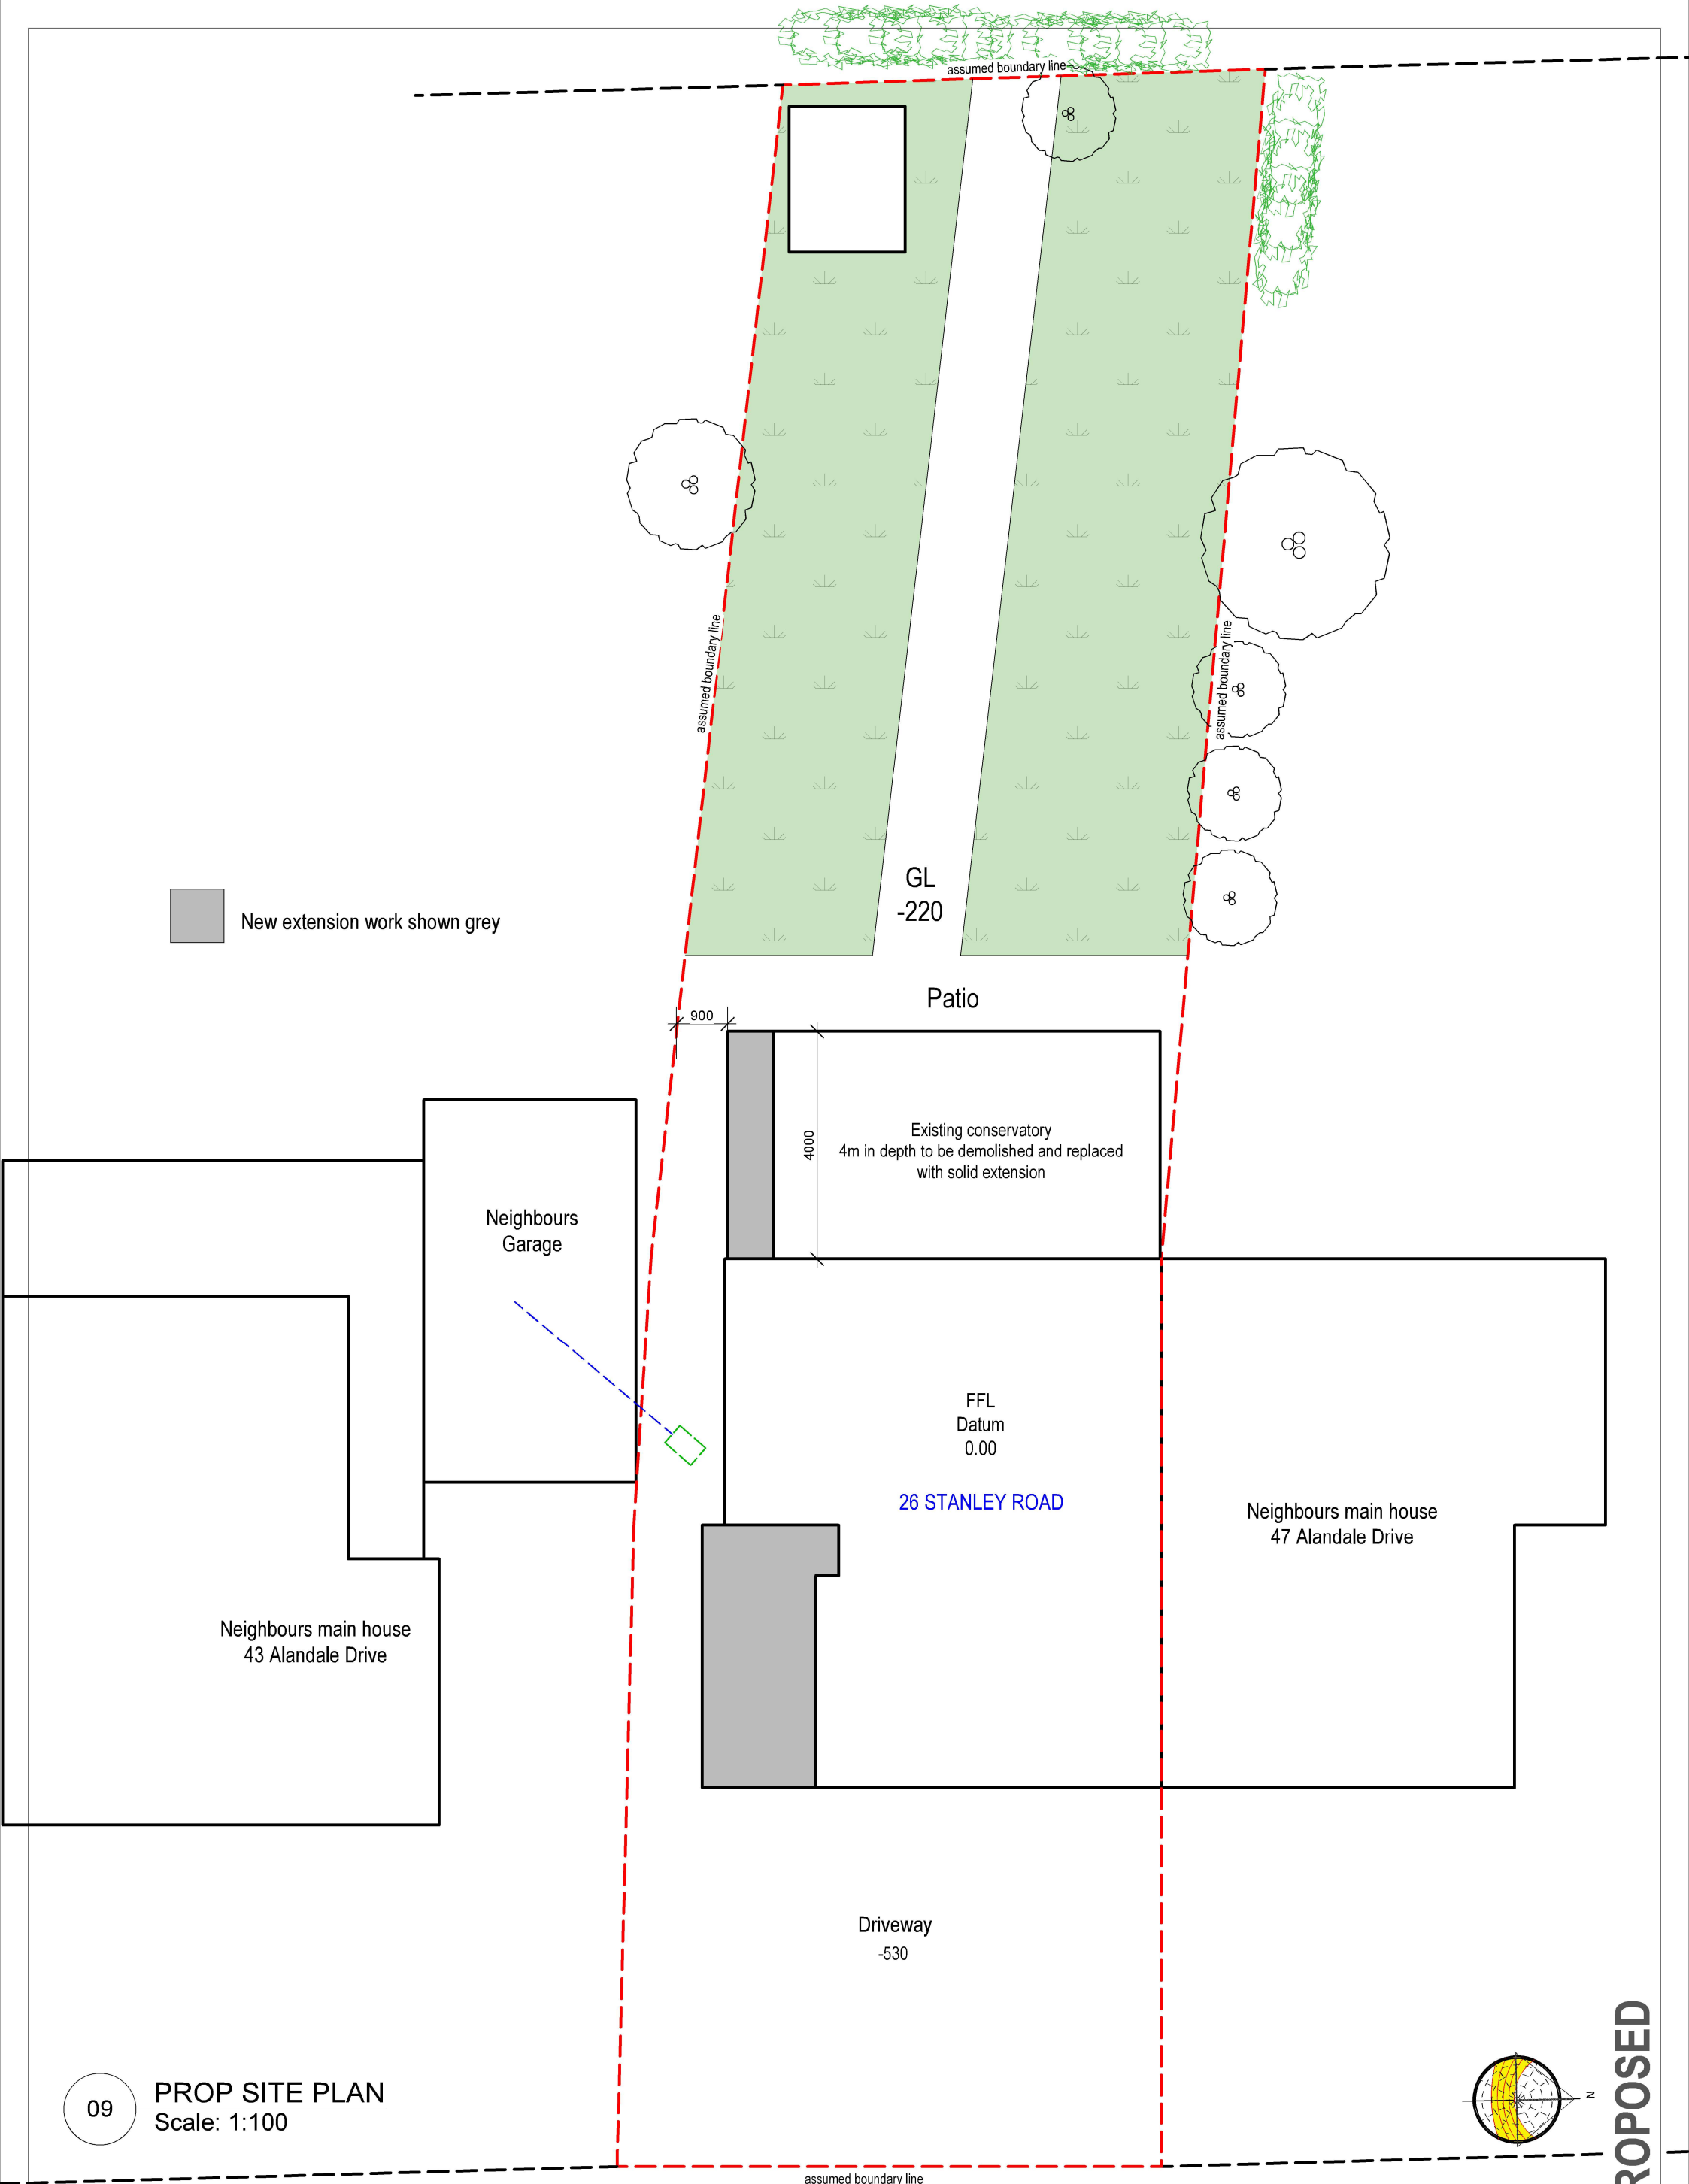

09 PROP SITE PLAN
Scale: 1:100



tel : 0796 222 3141
email : sandeep@sskarchitects.co.uk

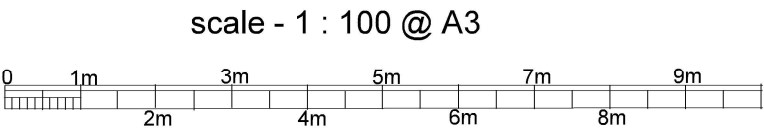

scale - 1 : 100 @ A3

Purpose - Householder planning application

© SSK architects owns the copyright of this drawing which must not be reproduced in whole or part without the written permission.	PROJECT: 45 Alandale Drive, Pinner, HA5 3UX	DATE: 30/08/2025
	DWG NO: PROP SITE	REVISION: 09

PROPOSED