


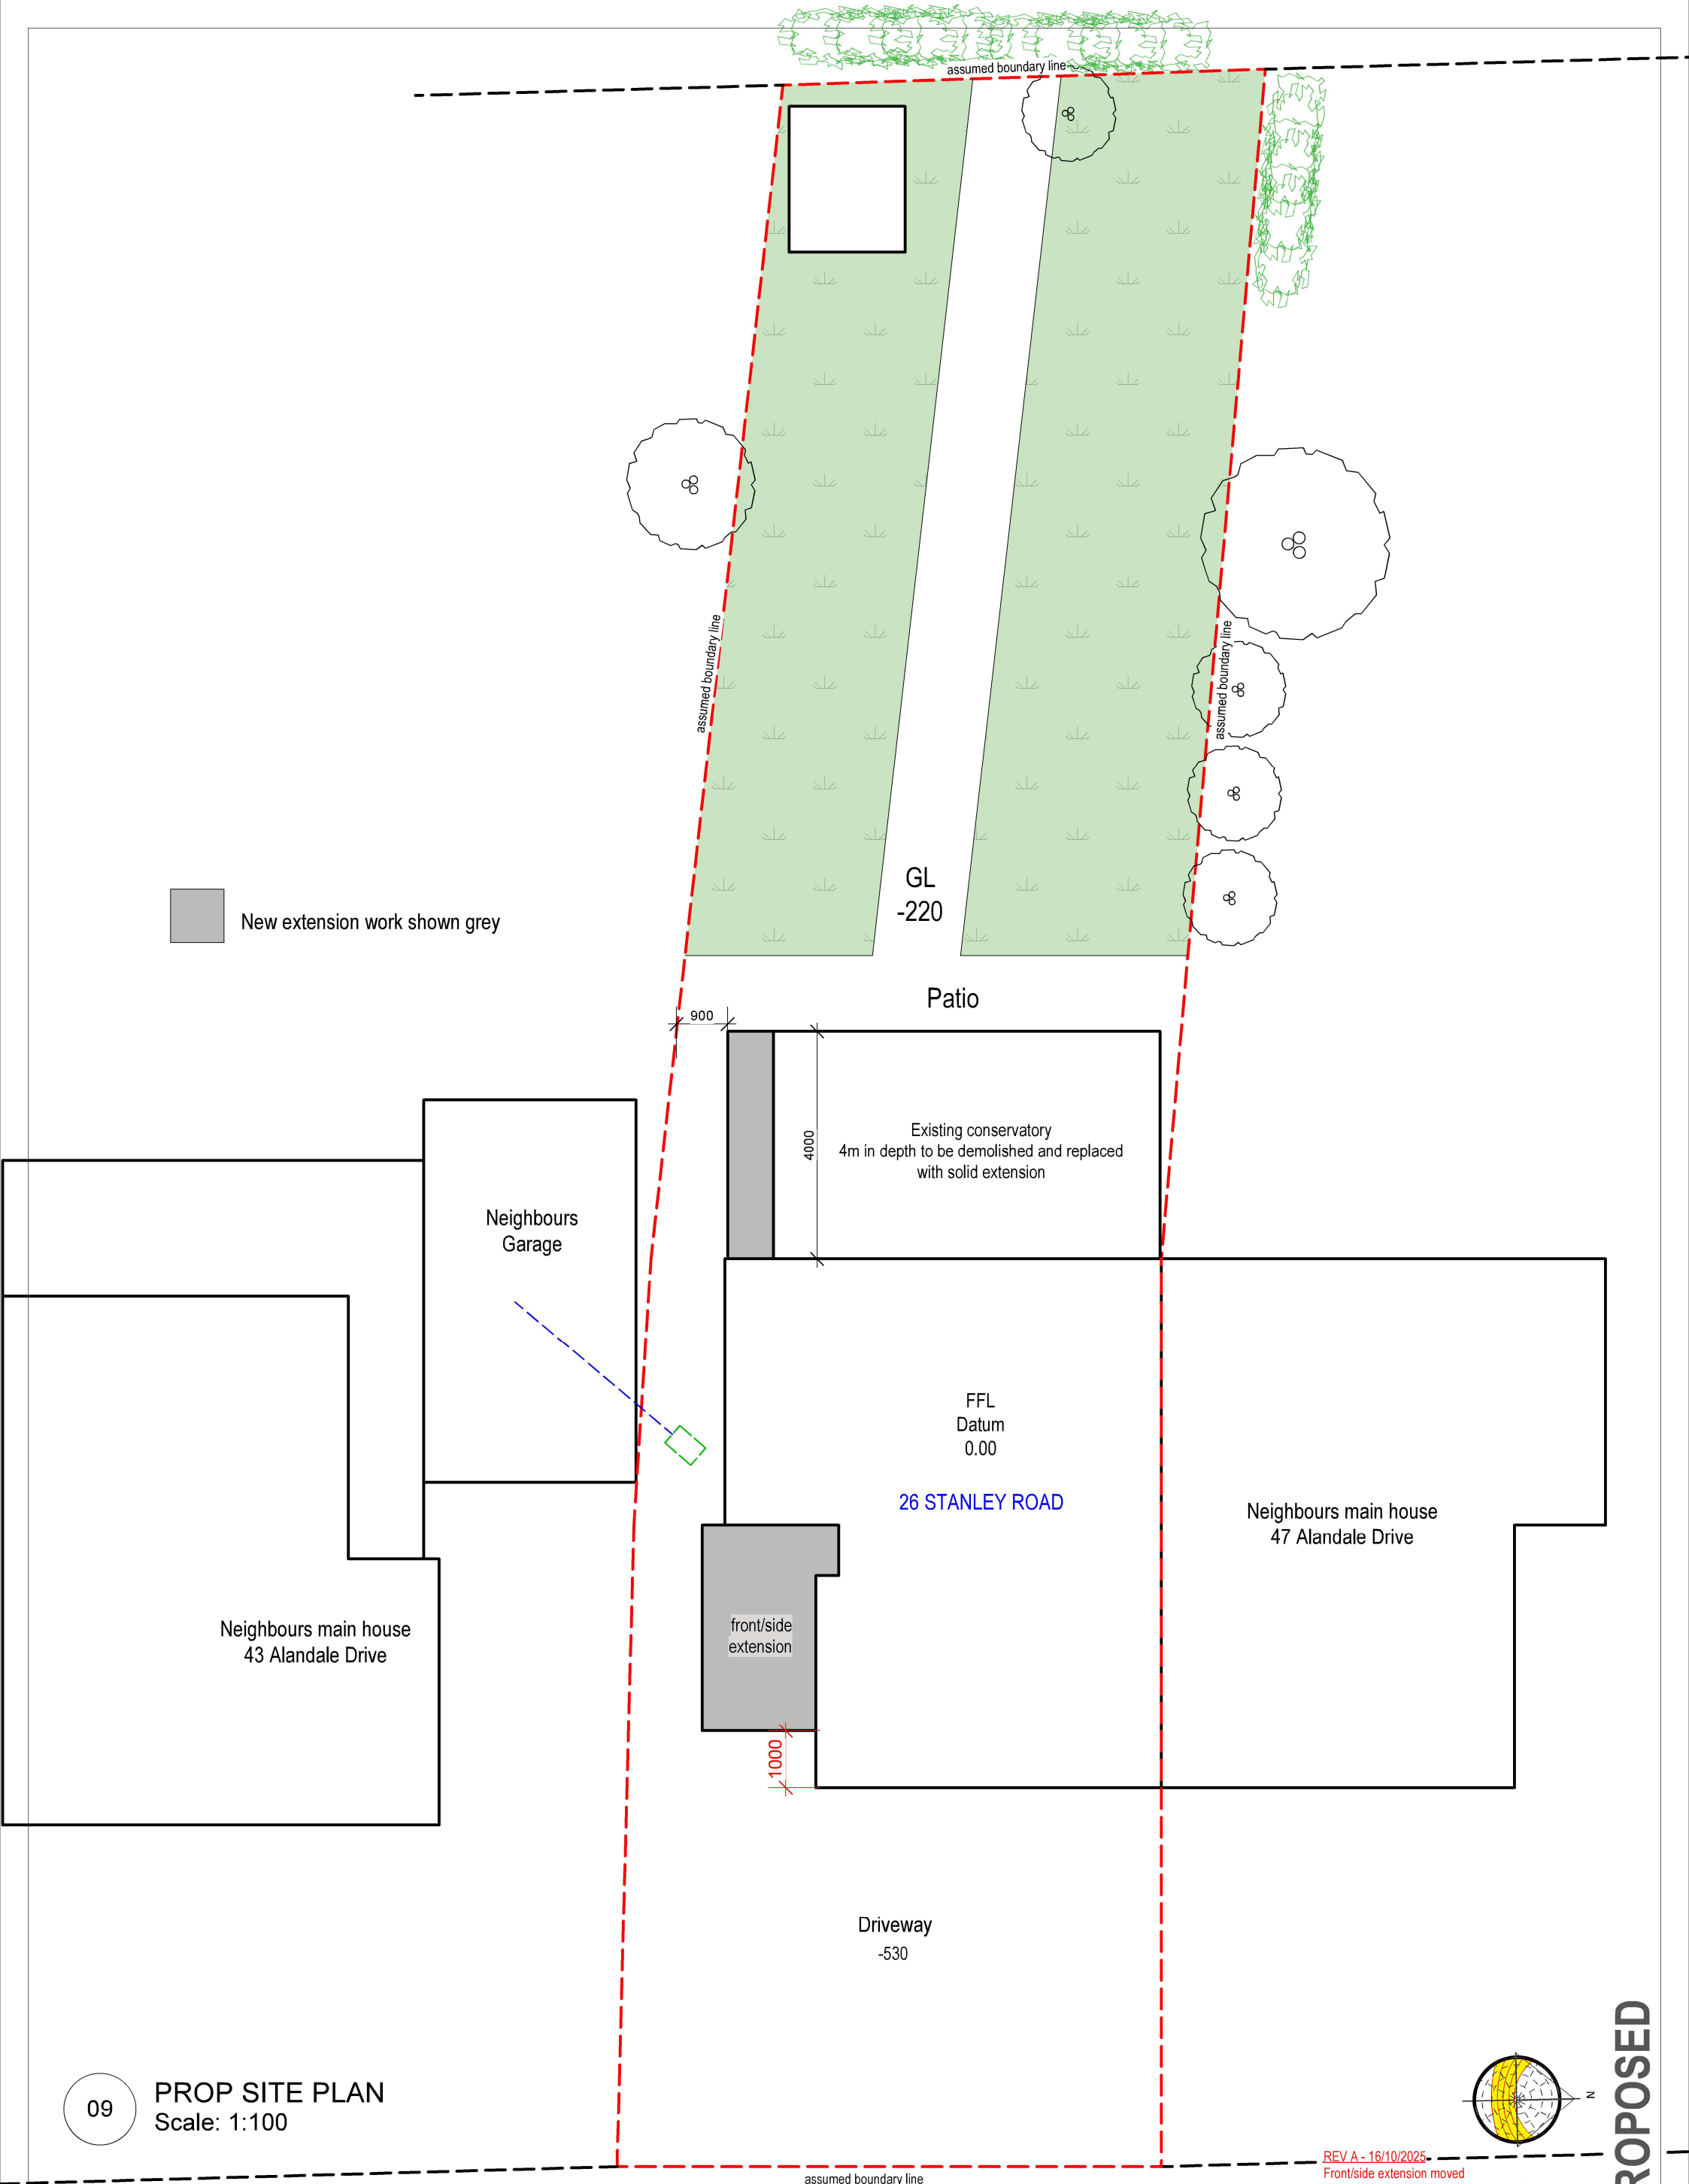


09 PROP SITE PLAN
Scale: 1:100




tel : 0796 222 3141
email : sandeep@sskarchitects.co.uk

scale - 1 : 100 @ A3

 

Purpose - Householder planning application

© SSK architects owns the copyright of this drawing which must not be reproduced in whole or part without the written permission.	PROJECT: 45 Alandale Drive, Pinner, HA5 3UX	DATE: 30/08/2025
	DWG NO: PROP SITE	REVISION: 09 A

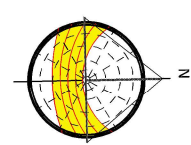

REV A - 16/10/2025
Front/side extension moved
1m behind front wall. Canopy removed

PROPOSED