

PROPOSED REAR ELEVATION



Scale 1:500 @ A4

17 MAYLANDS DRIVE
OXBRIDGE

11406/SS5/16 B

Drawing

Scale Bar 1:50 @ 4 ft

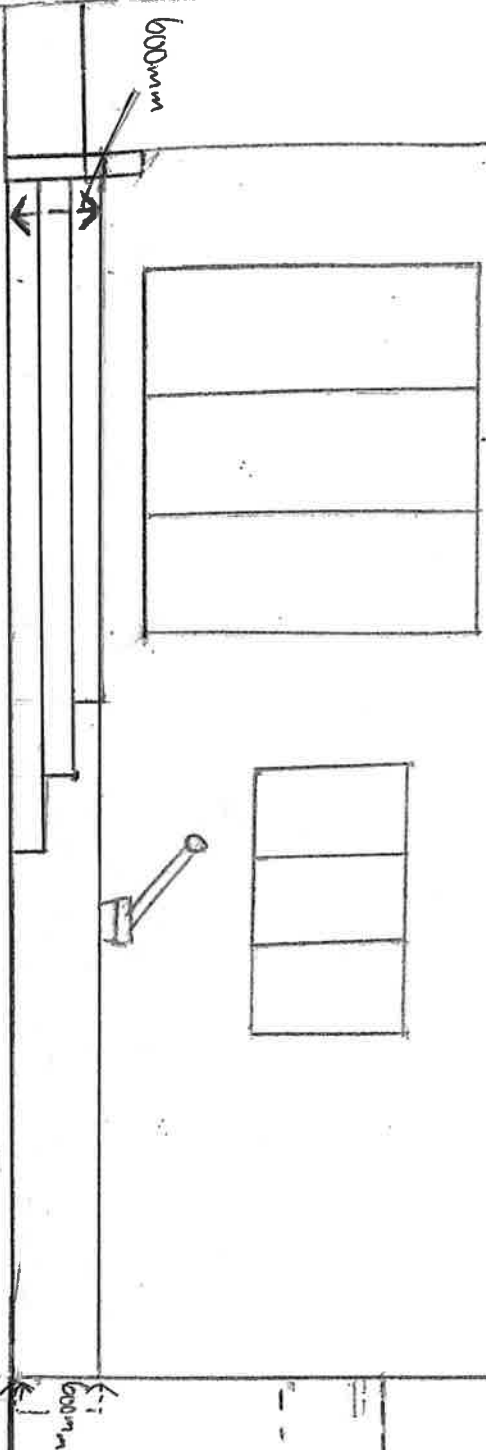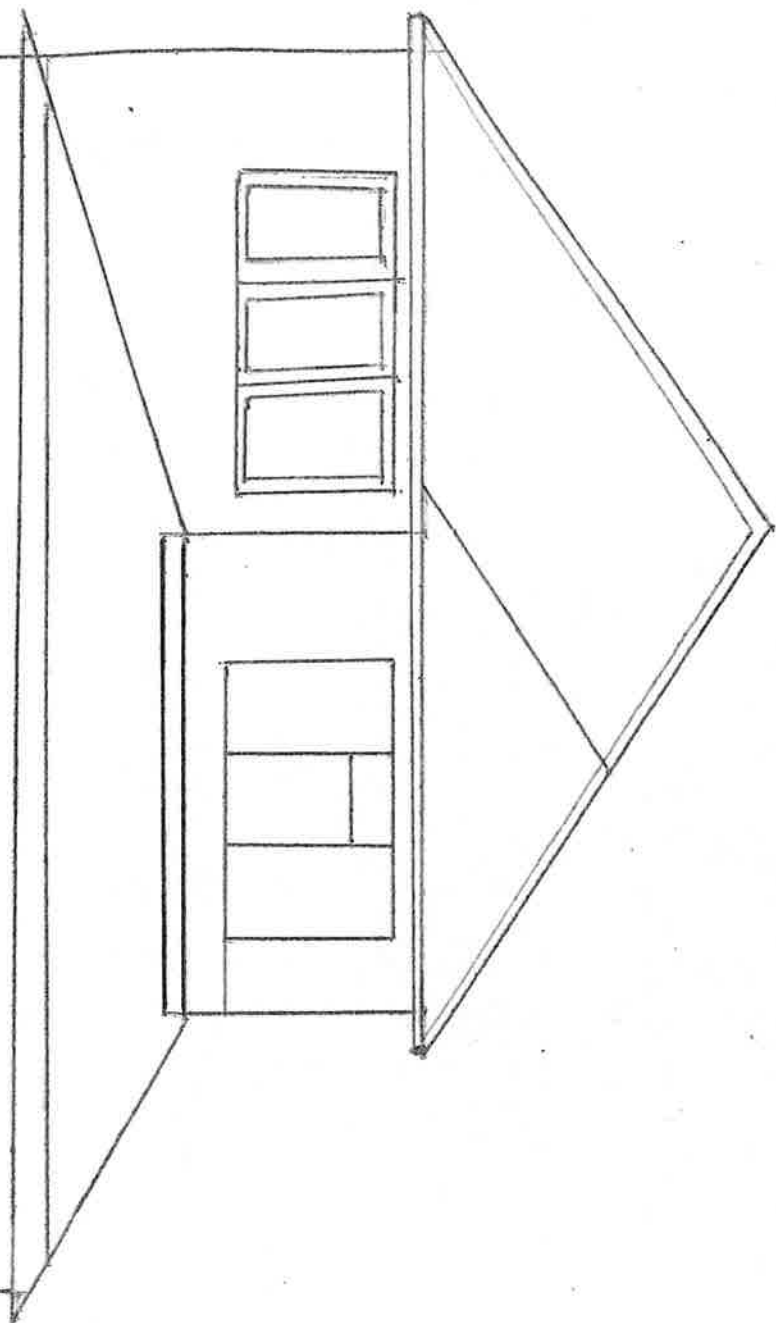

2400mm
ADJOINING GARAGE (NO IS)

3000mm

Existing
fence
1800mm