
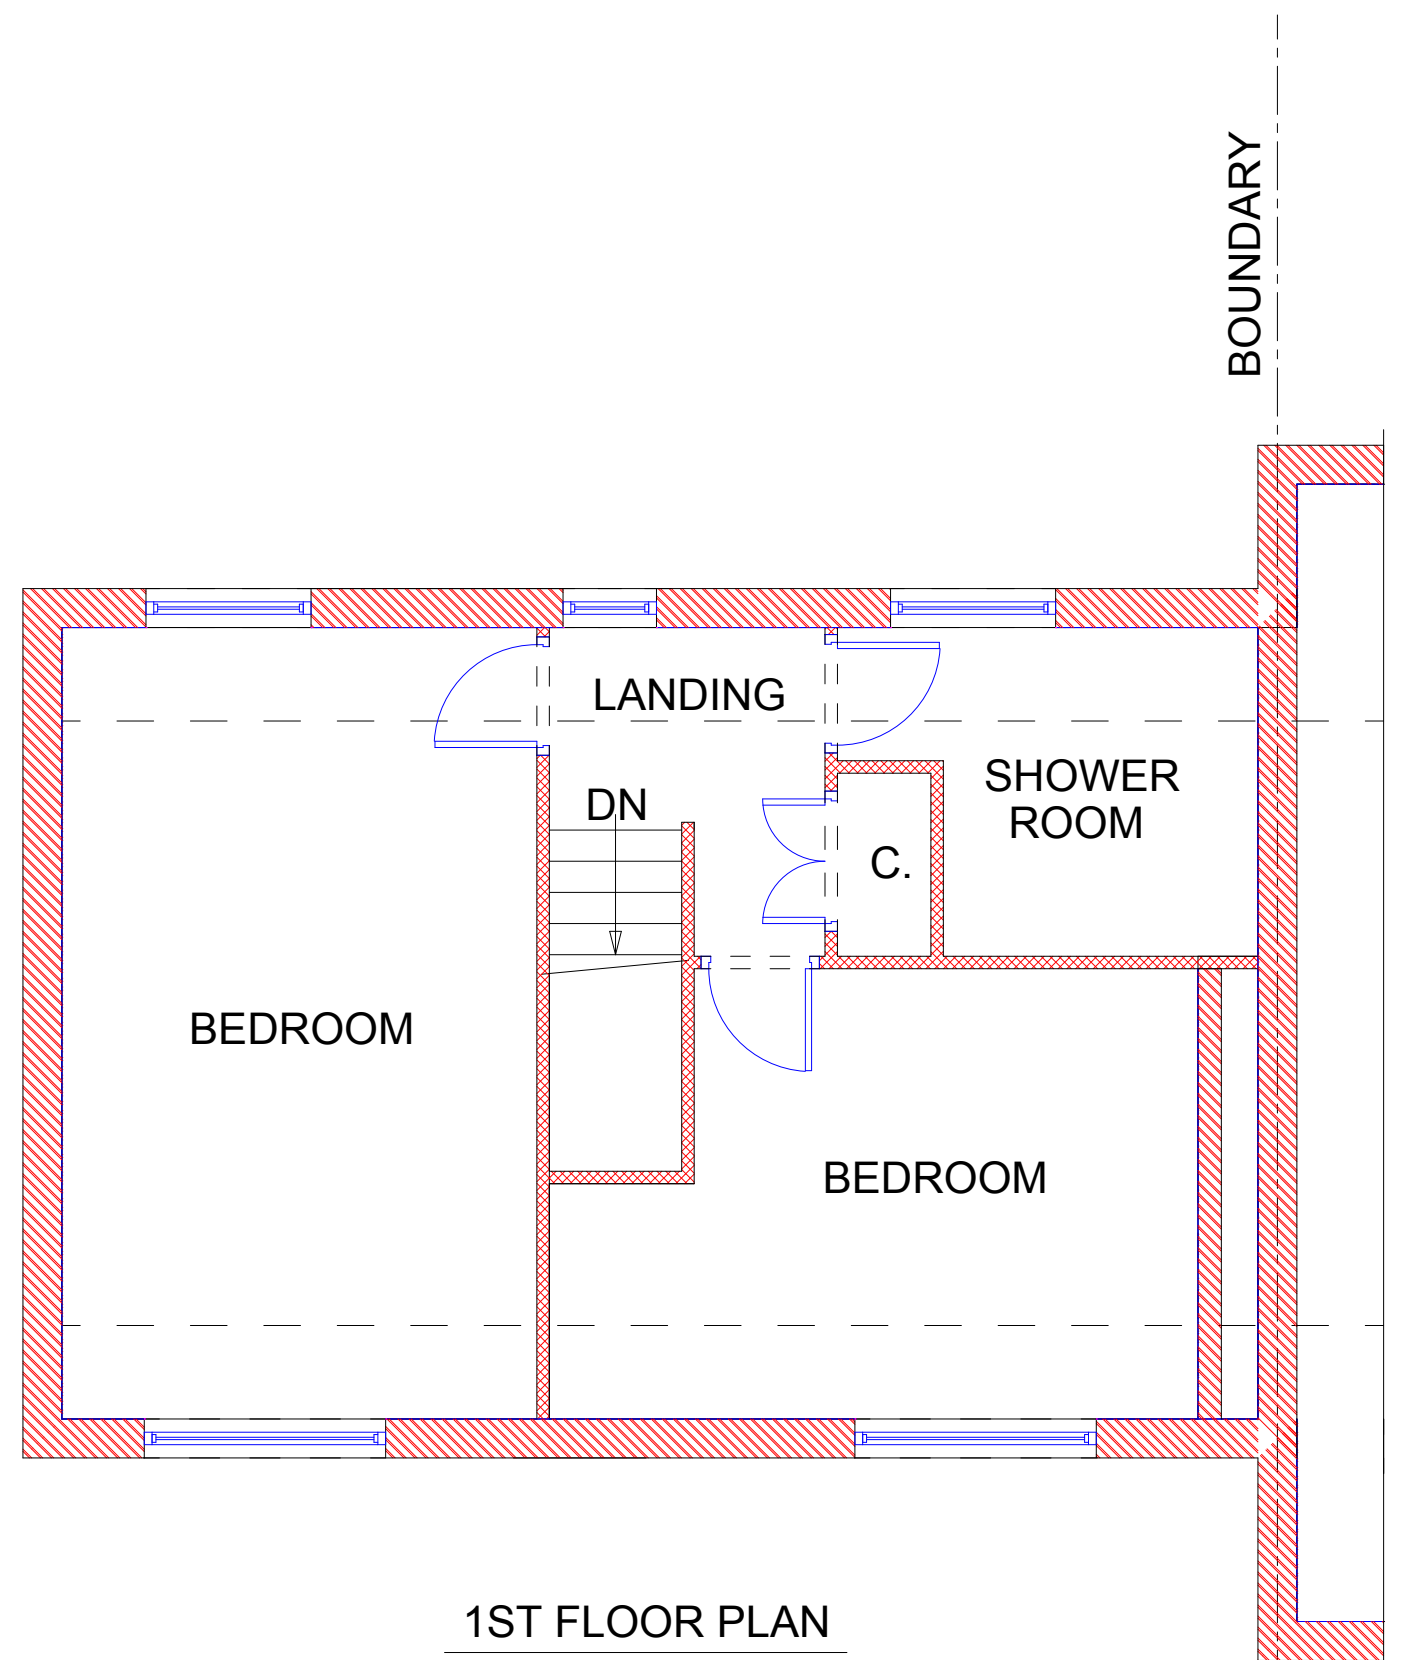


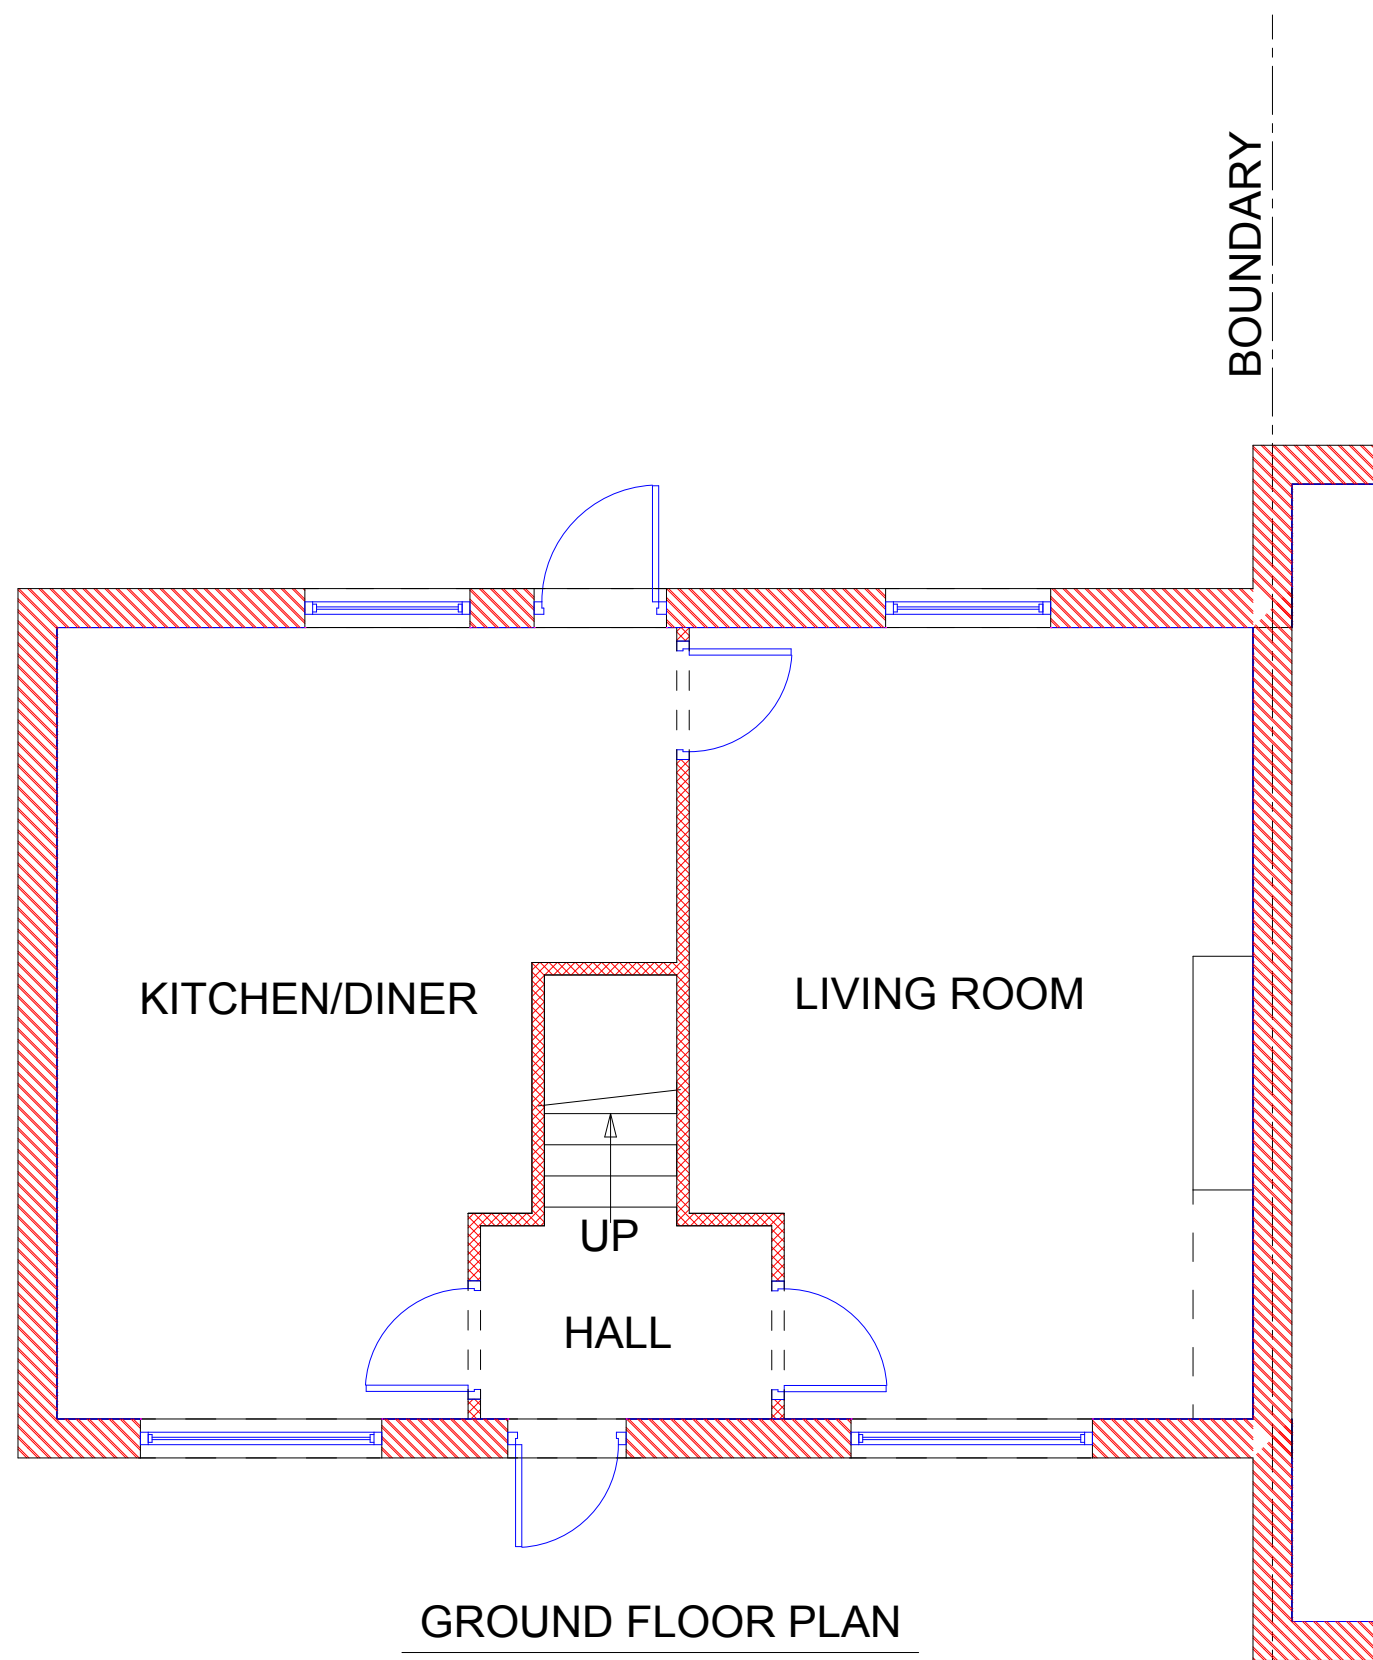

SCALE BAR

EXISTING FLOOR PLANS OF

16 EAST ROAD, WEST DRAYTON

scale 1:50 date Feb. 2023 drn. NK drg. no. ER - 16